


434 W. MELROSE



Chicago

Illinois

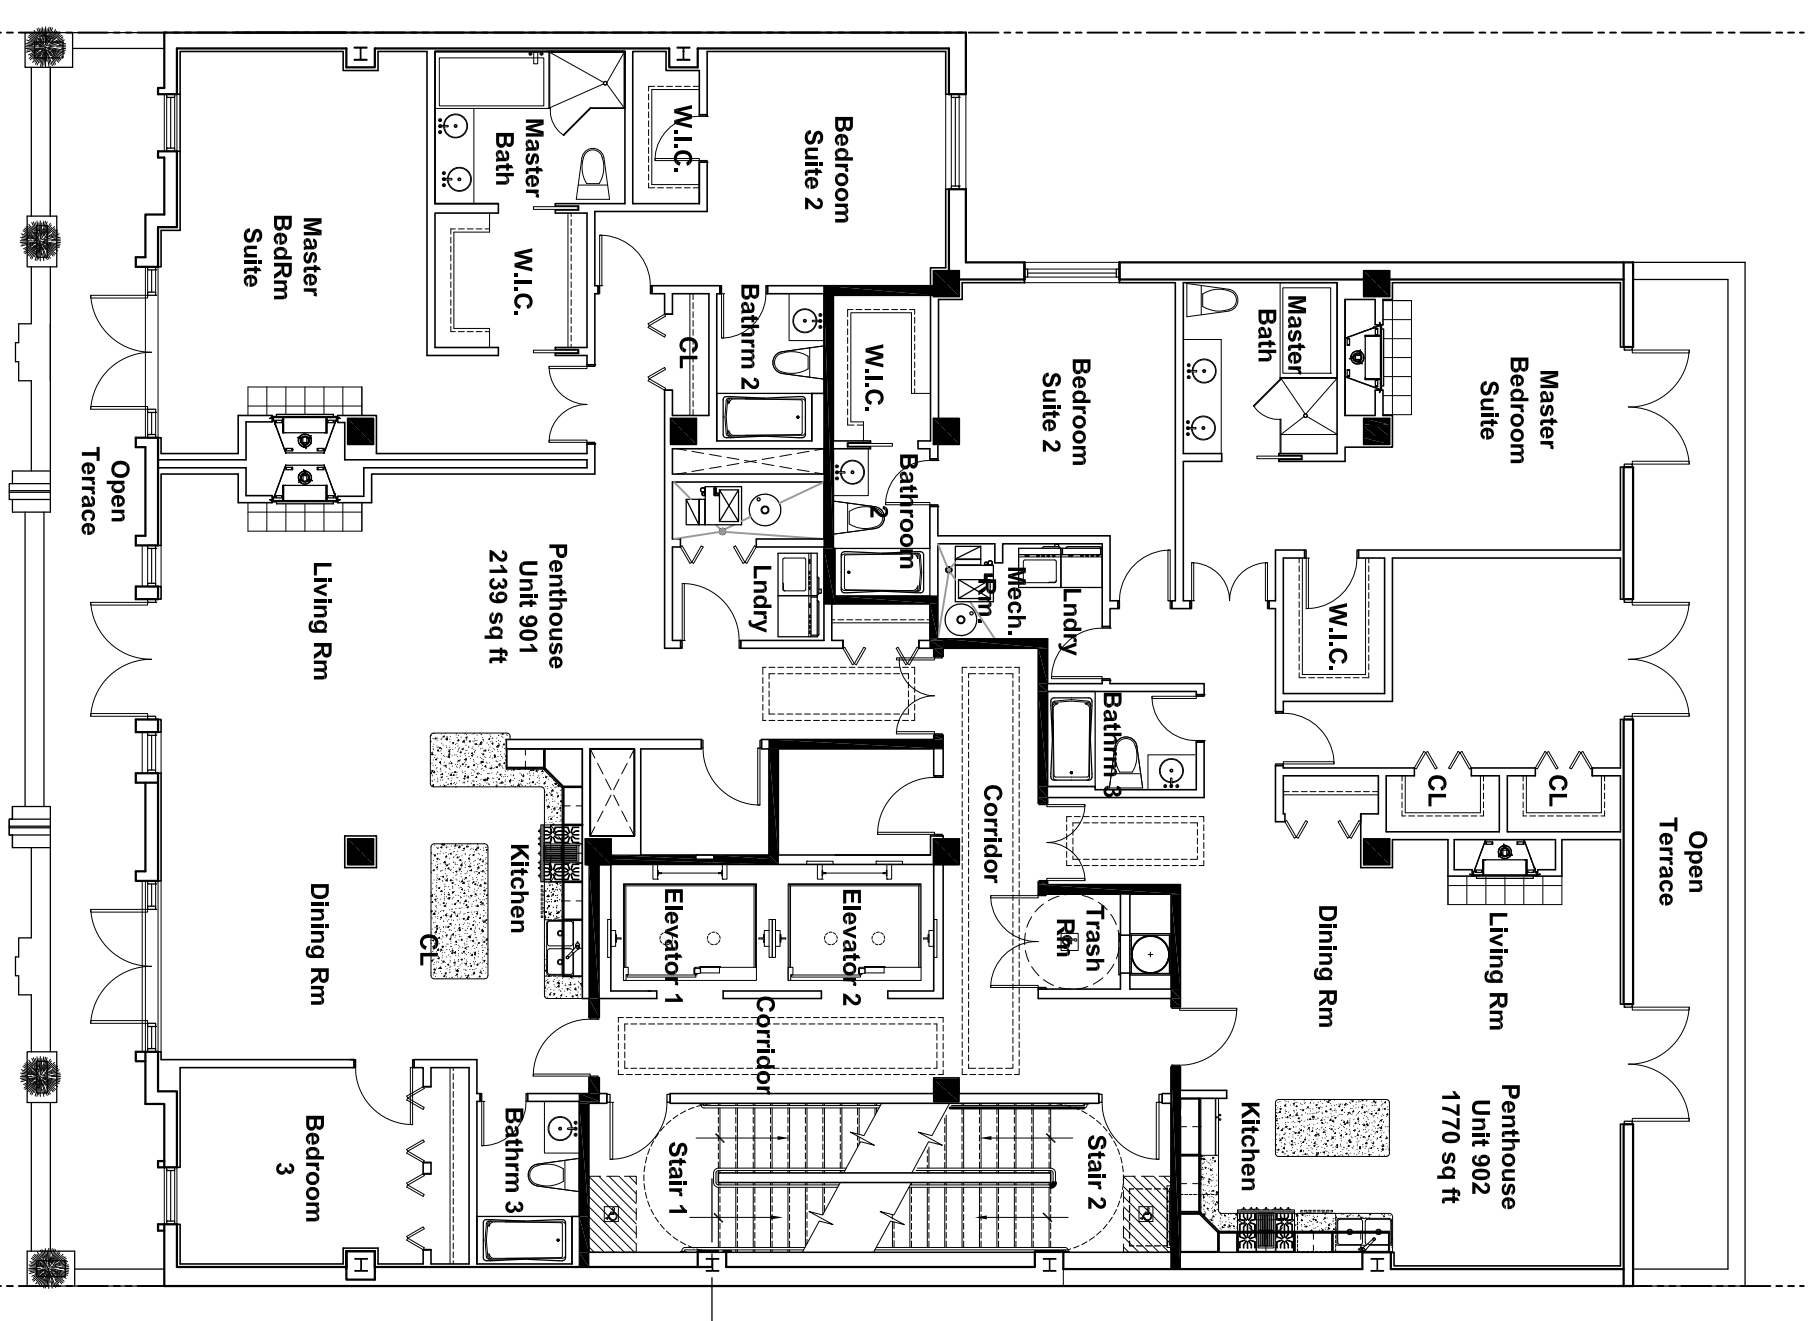



Penthouse / Ninth Floor Plan

Scale: 1" = 10'-0"
 0" 5" 10" 15" 20"

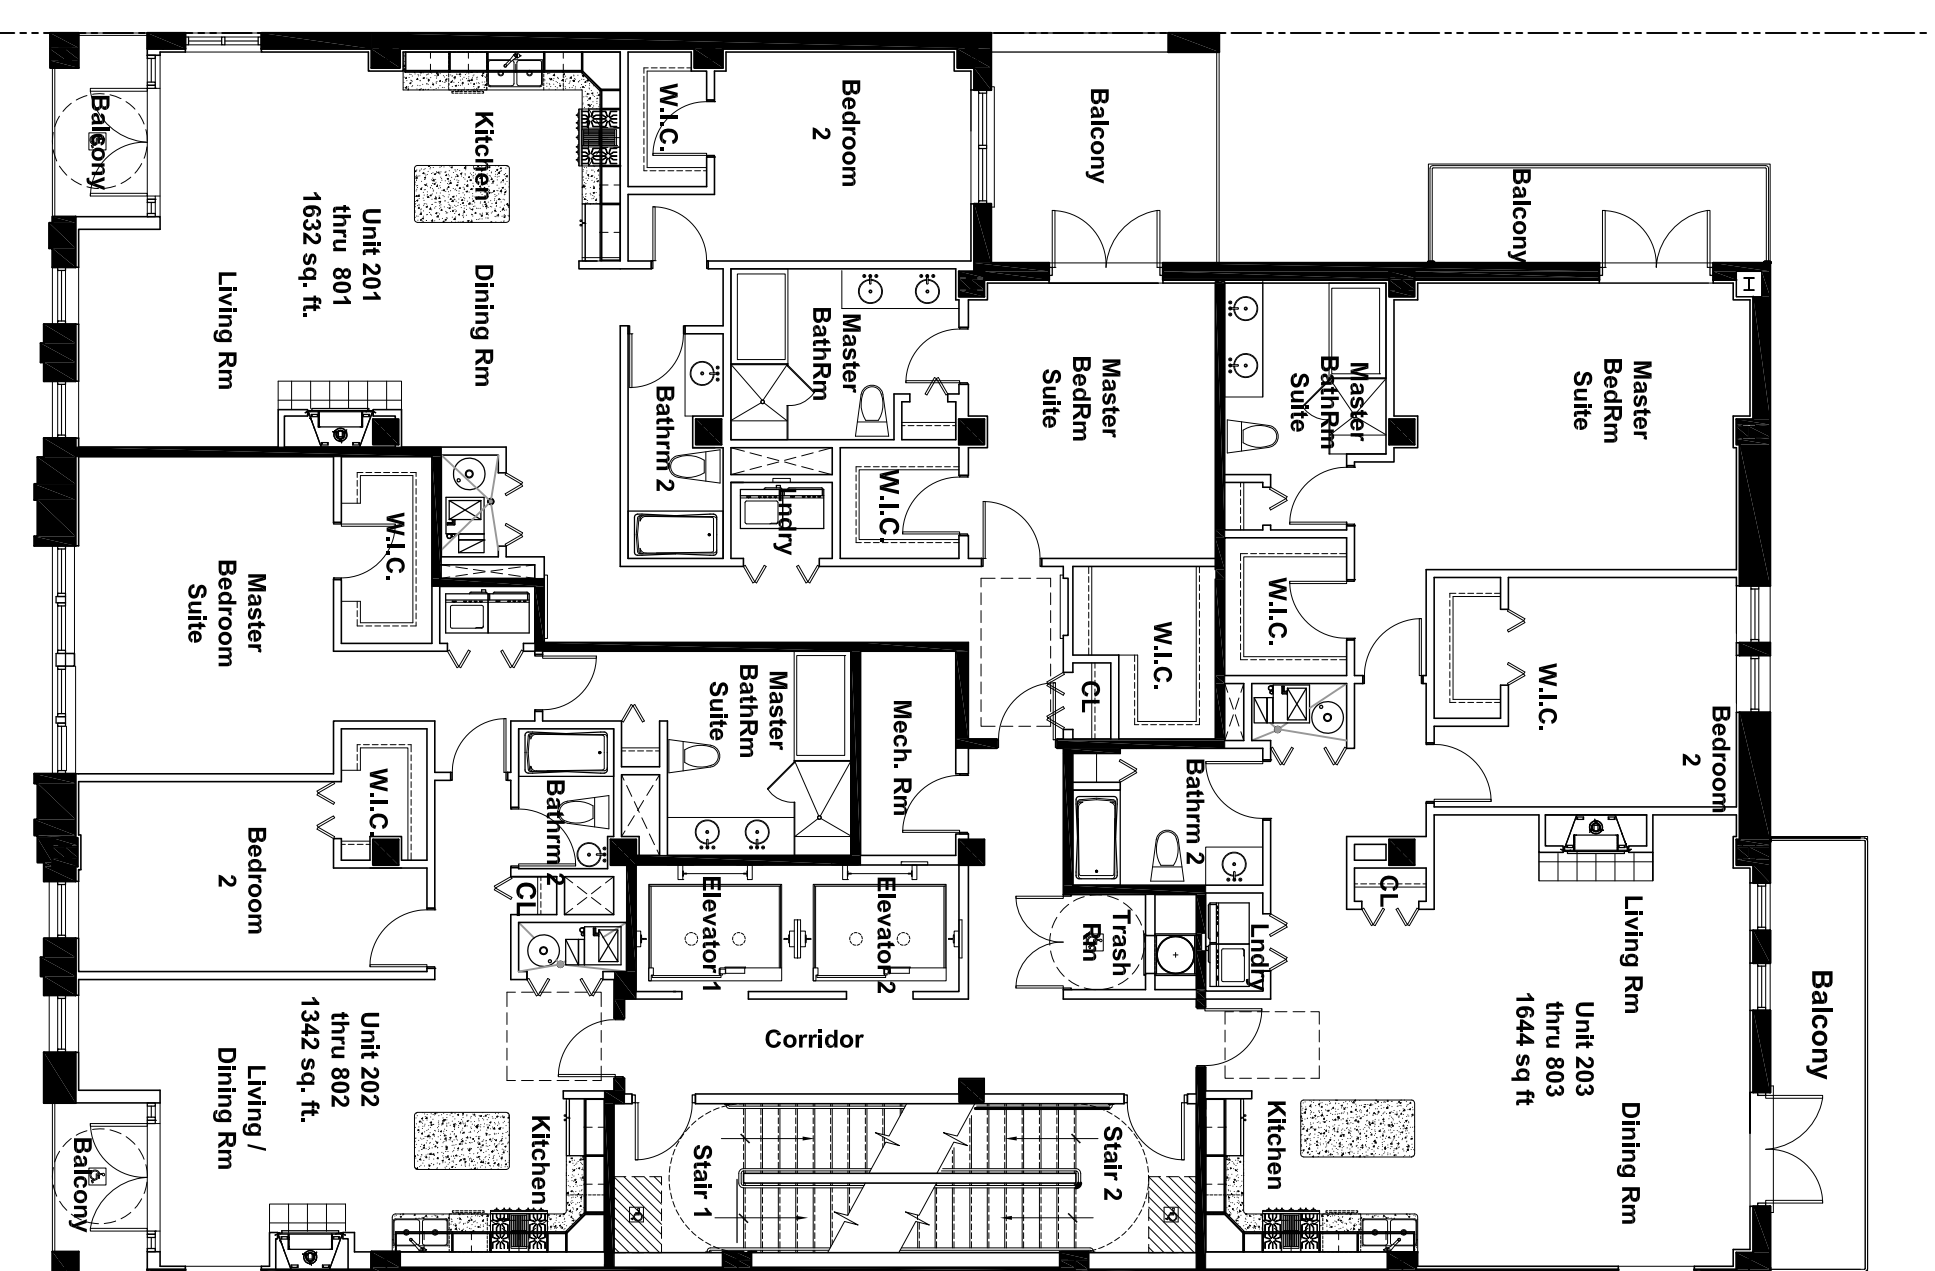 



2nd thru 8th Floor Plan

Scale: 1" = 10'-0"
 0" 5" 10" 15" 20"

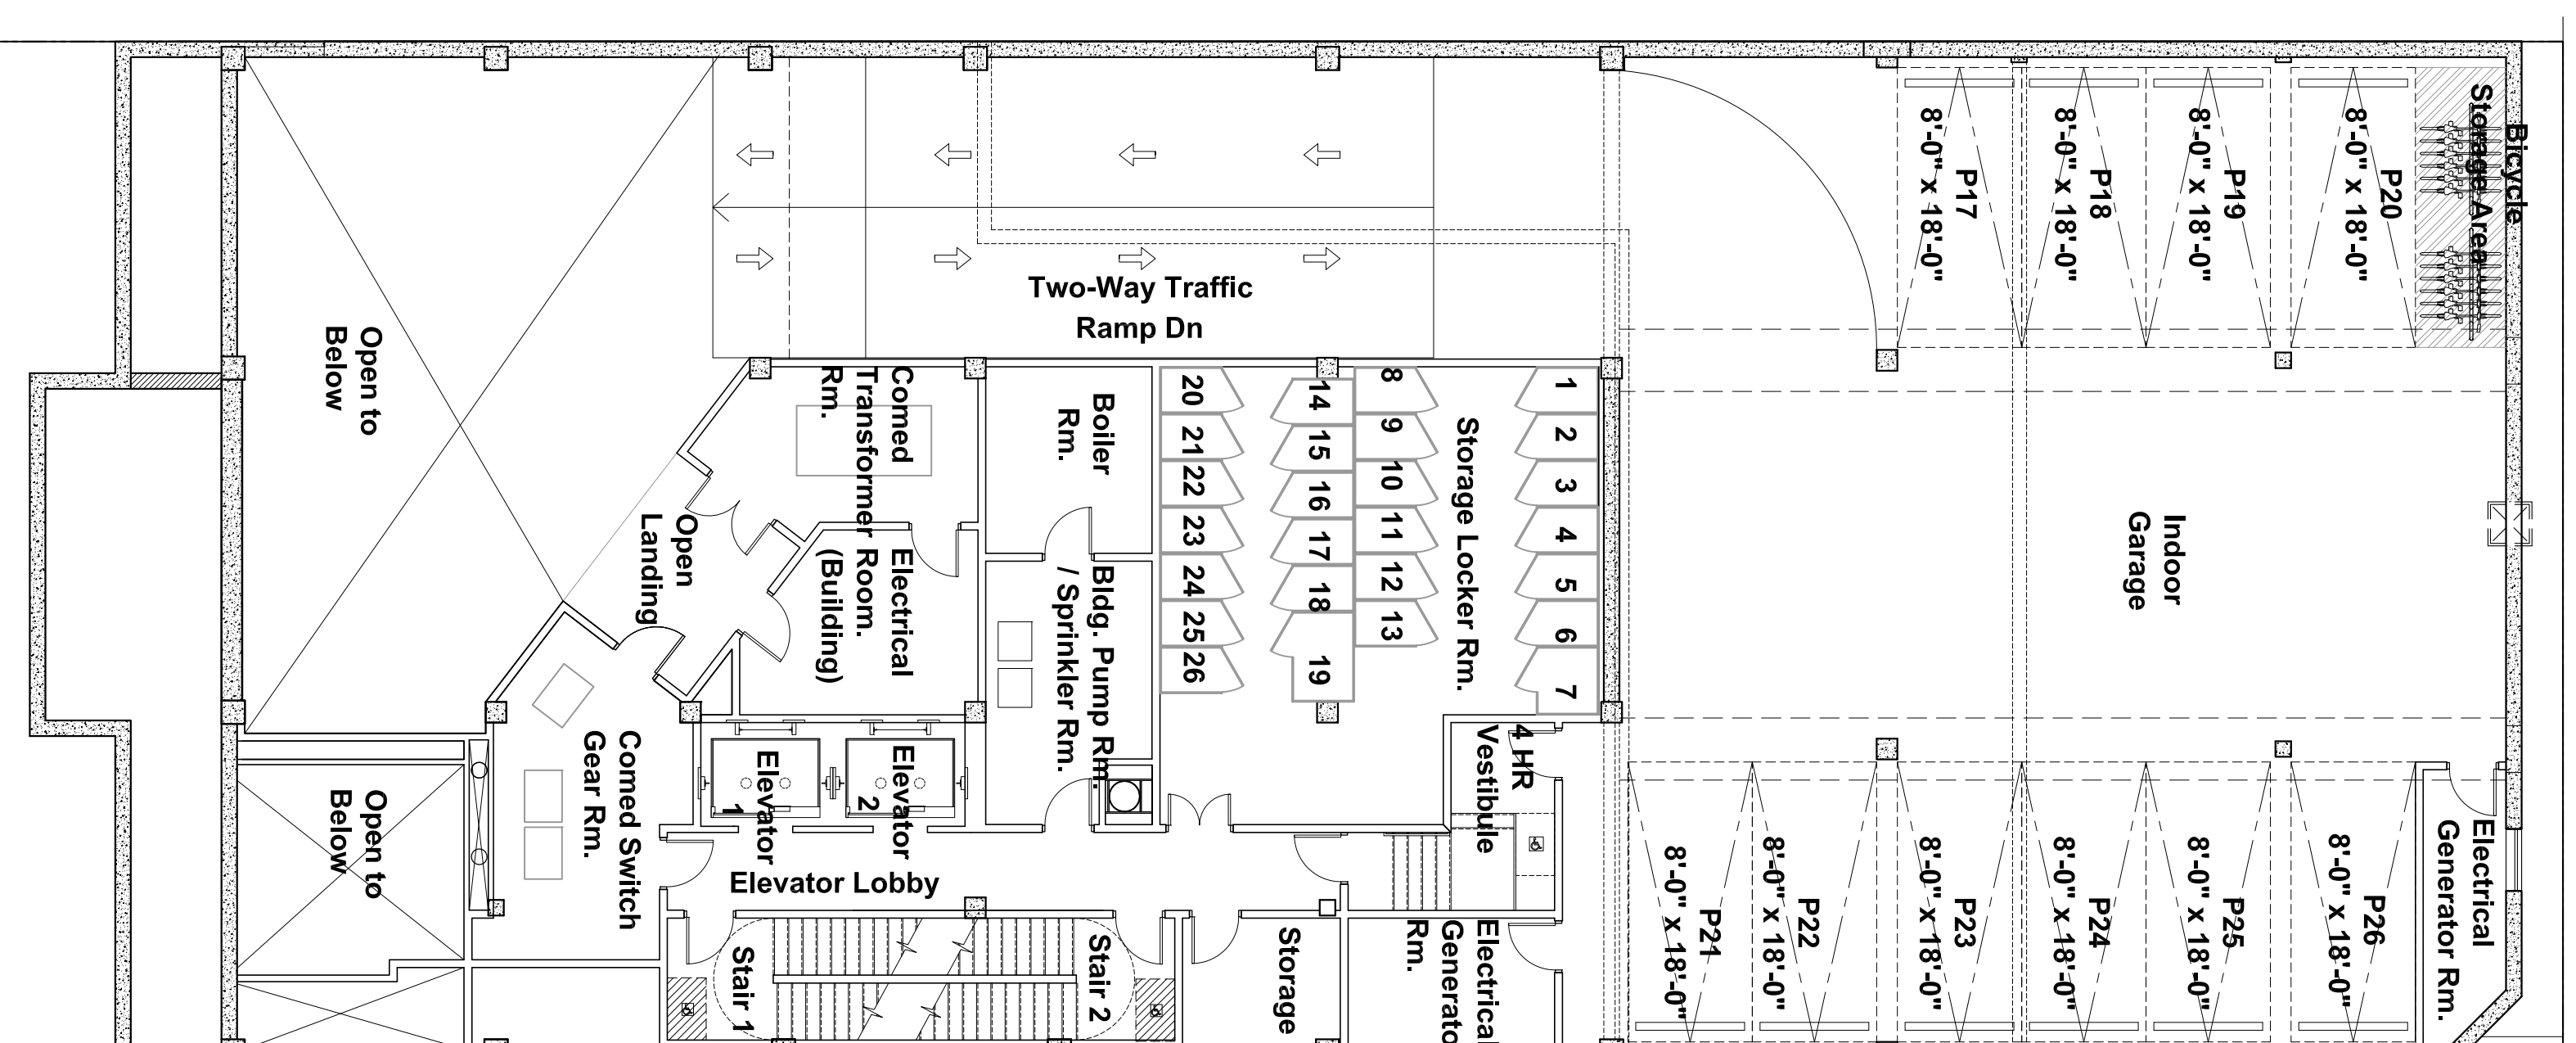 



Mezzanine Floor Plan

Scale: 1" = 10'-0"
 0" 5" 10" 15" 20"

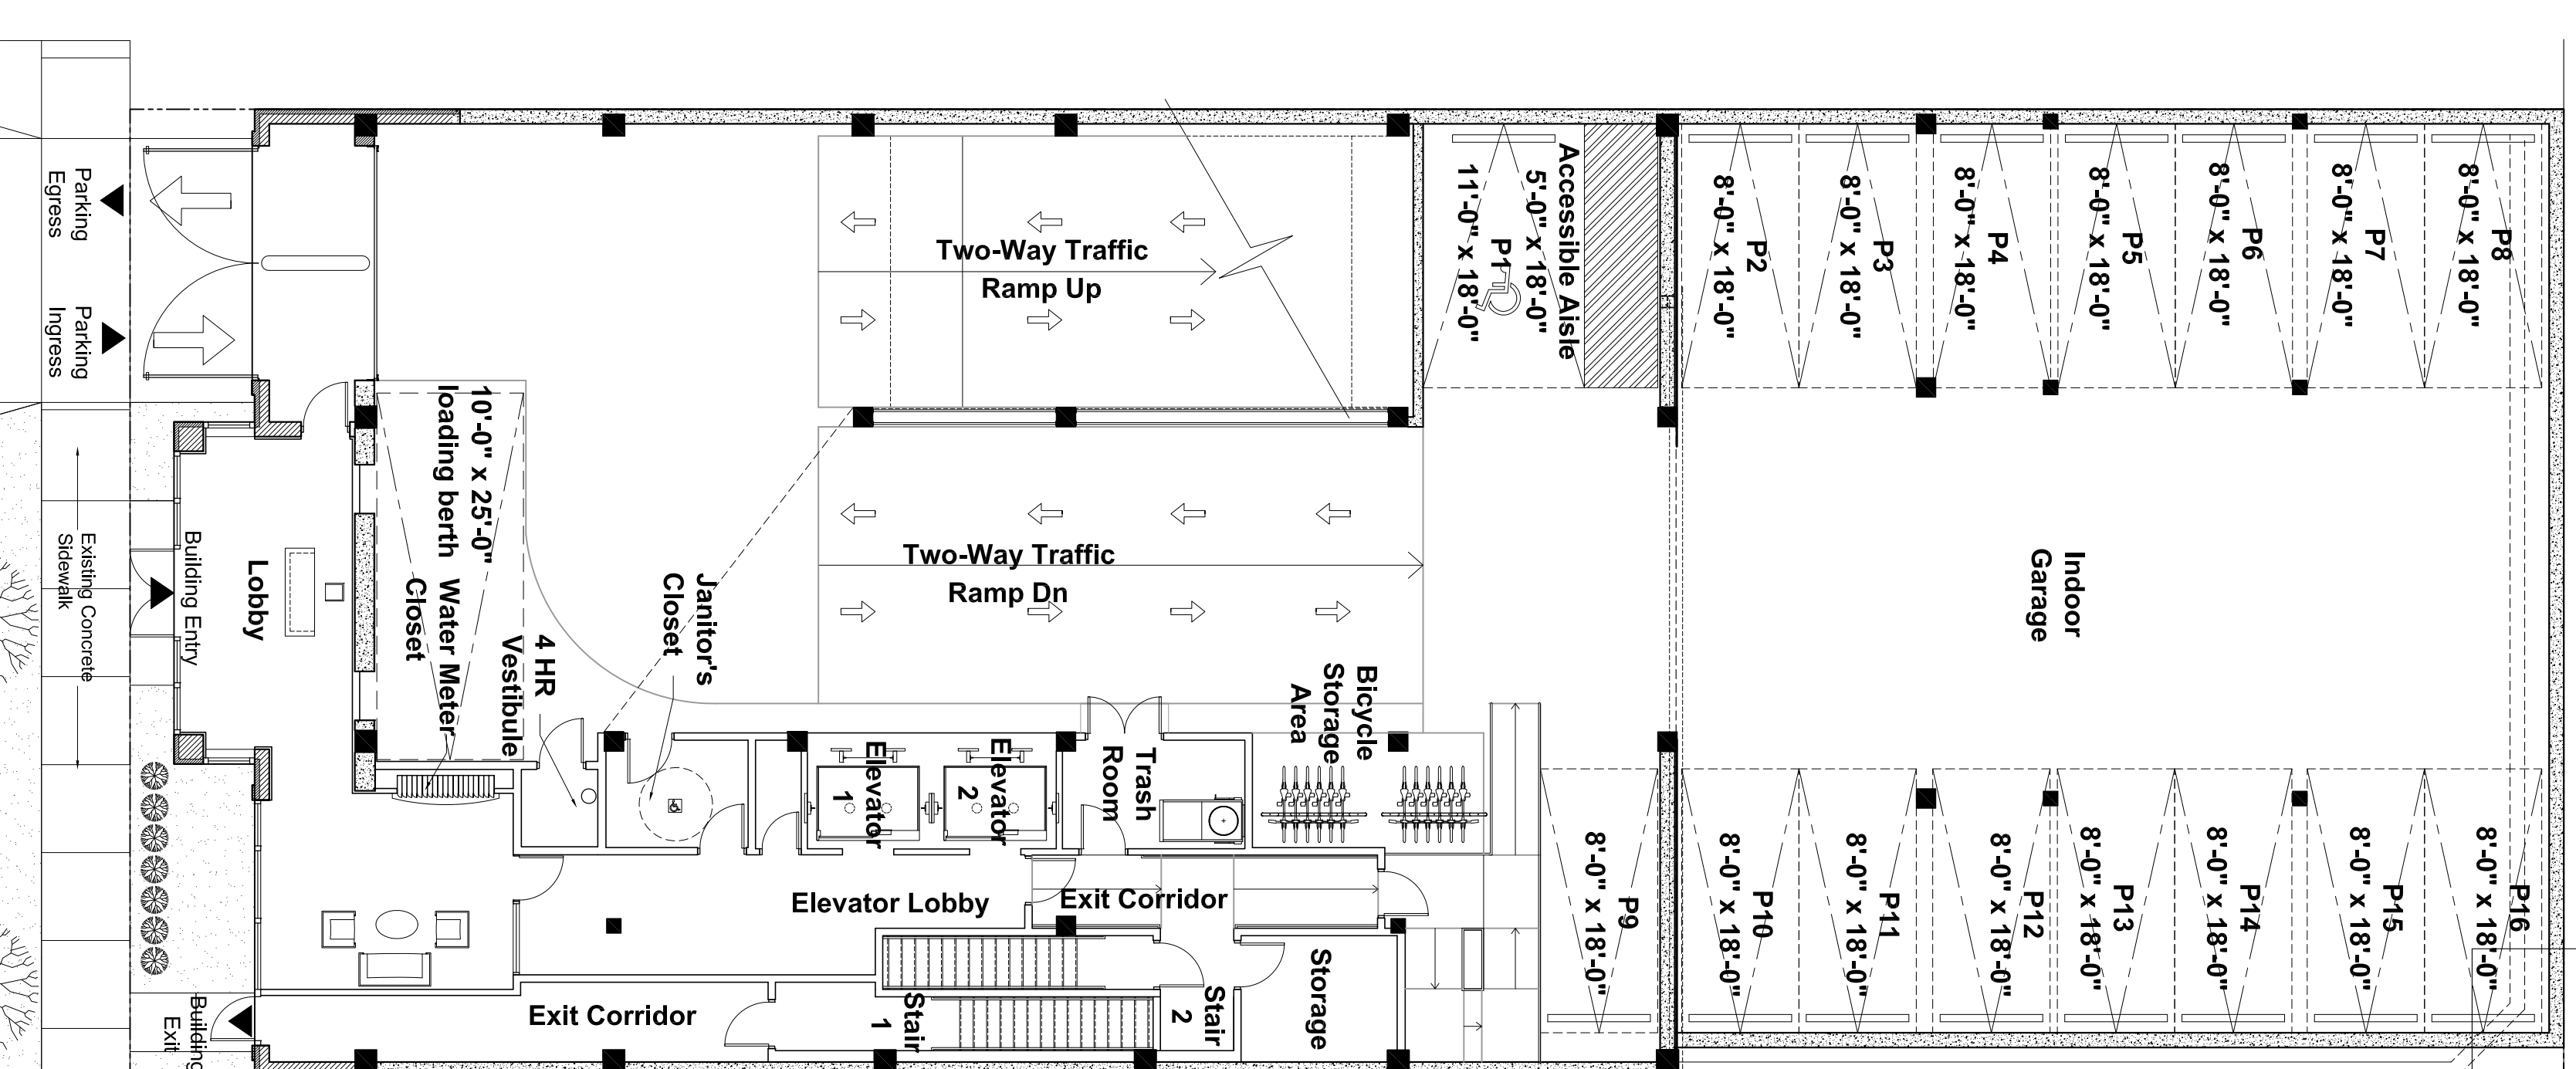 

First Floor Plan

Scale: 1" = 10'-0"
 0" 5" 10" 15" 20"

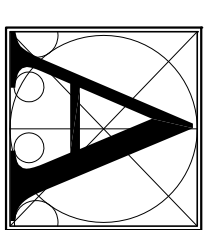 

X I O S ARCHITECTS AND CONSULTANTS

188 N. WELLS
 4TH FLOOR
 CHICAGO, ILLINOIS 60606
 PH. 312.750.1333
 FAX. 312.750.1335