



434 W. Melrose

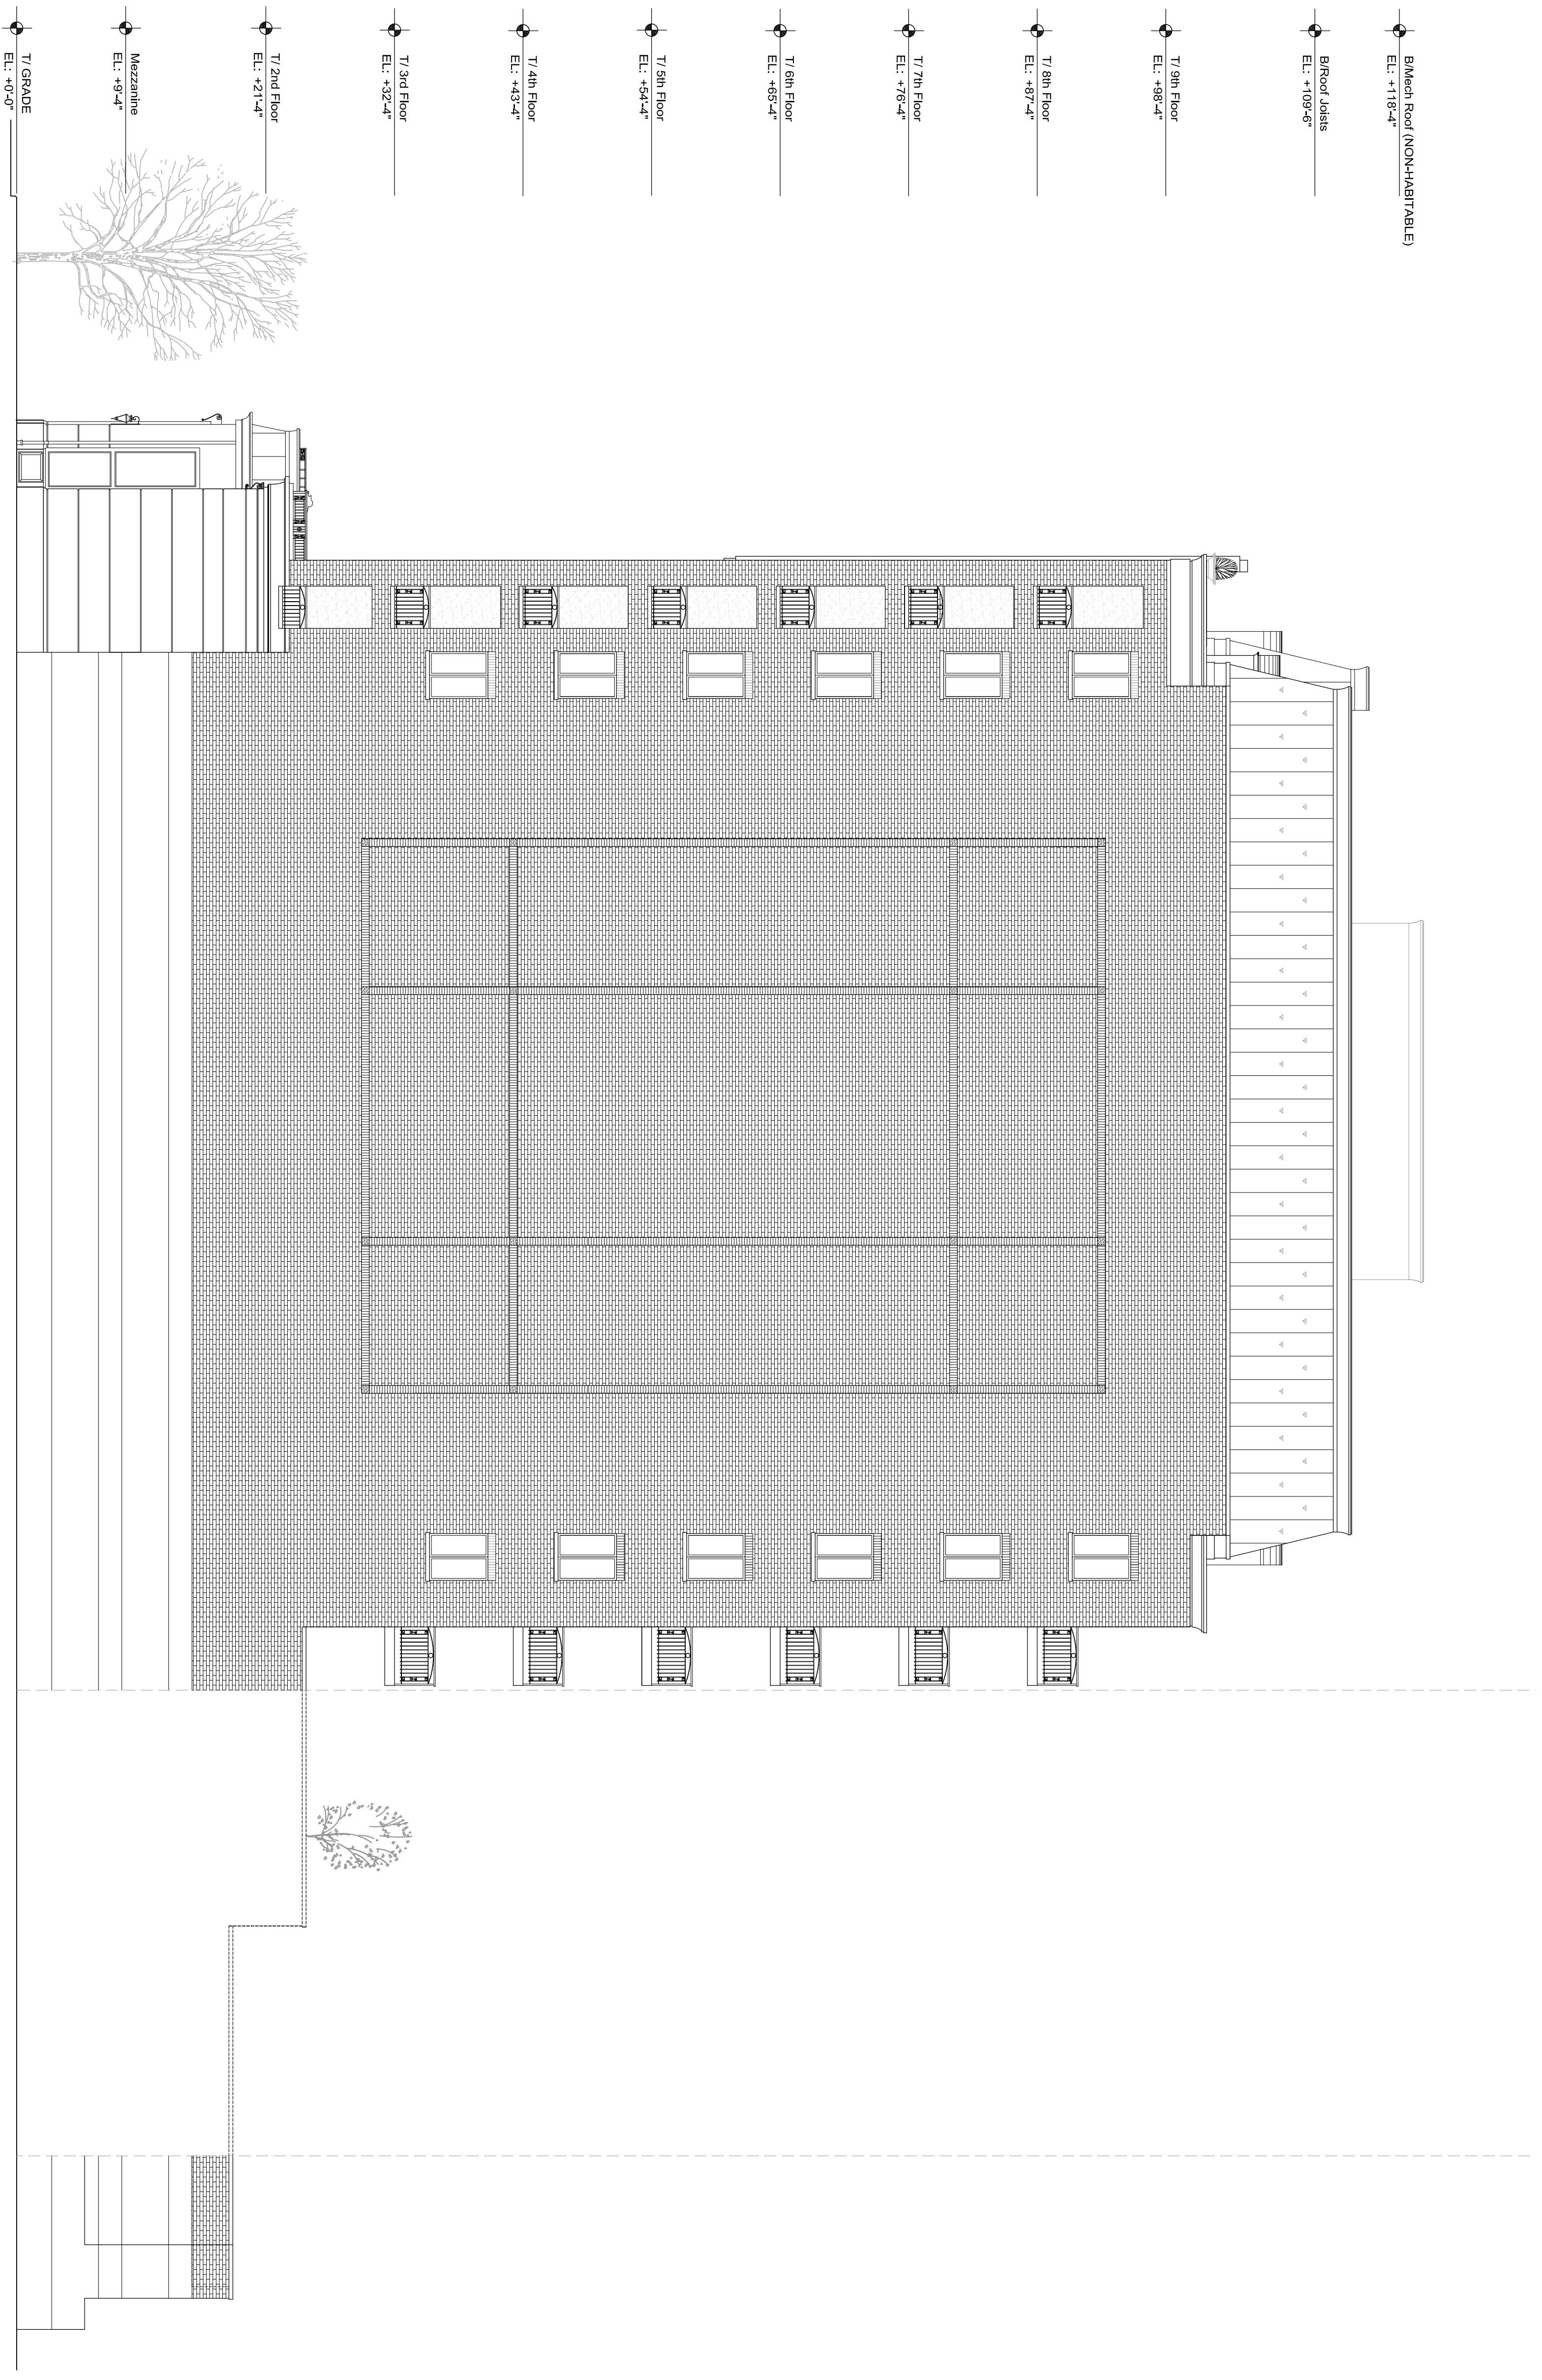

East Elevation

Scale: 1/8" = 1'-0"

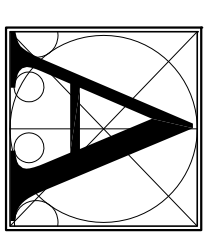

X I O S ARCHITECTS AND CONSULTANTS

188 N. WELLS
 CHICAGO, ILLINOIS 60606
 PH. 312.750.1333
 FAX. 312.750.1333