


# 434 W. Melrose



Chicago

Illinois

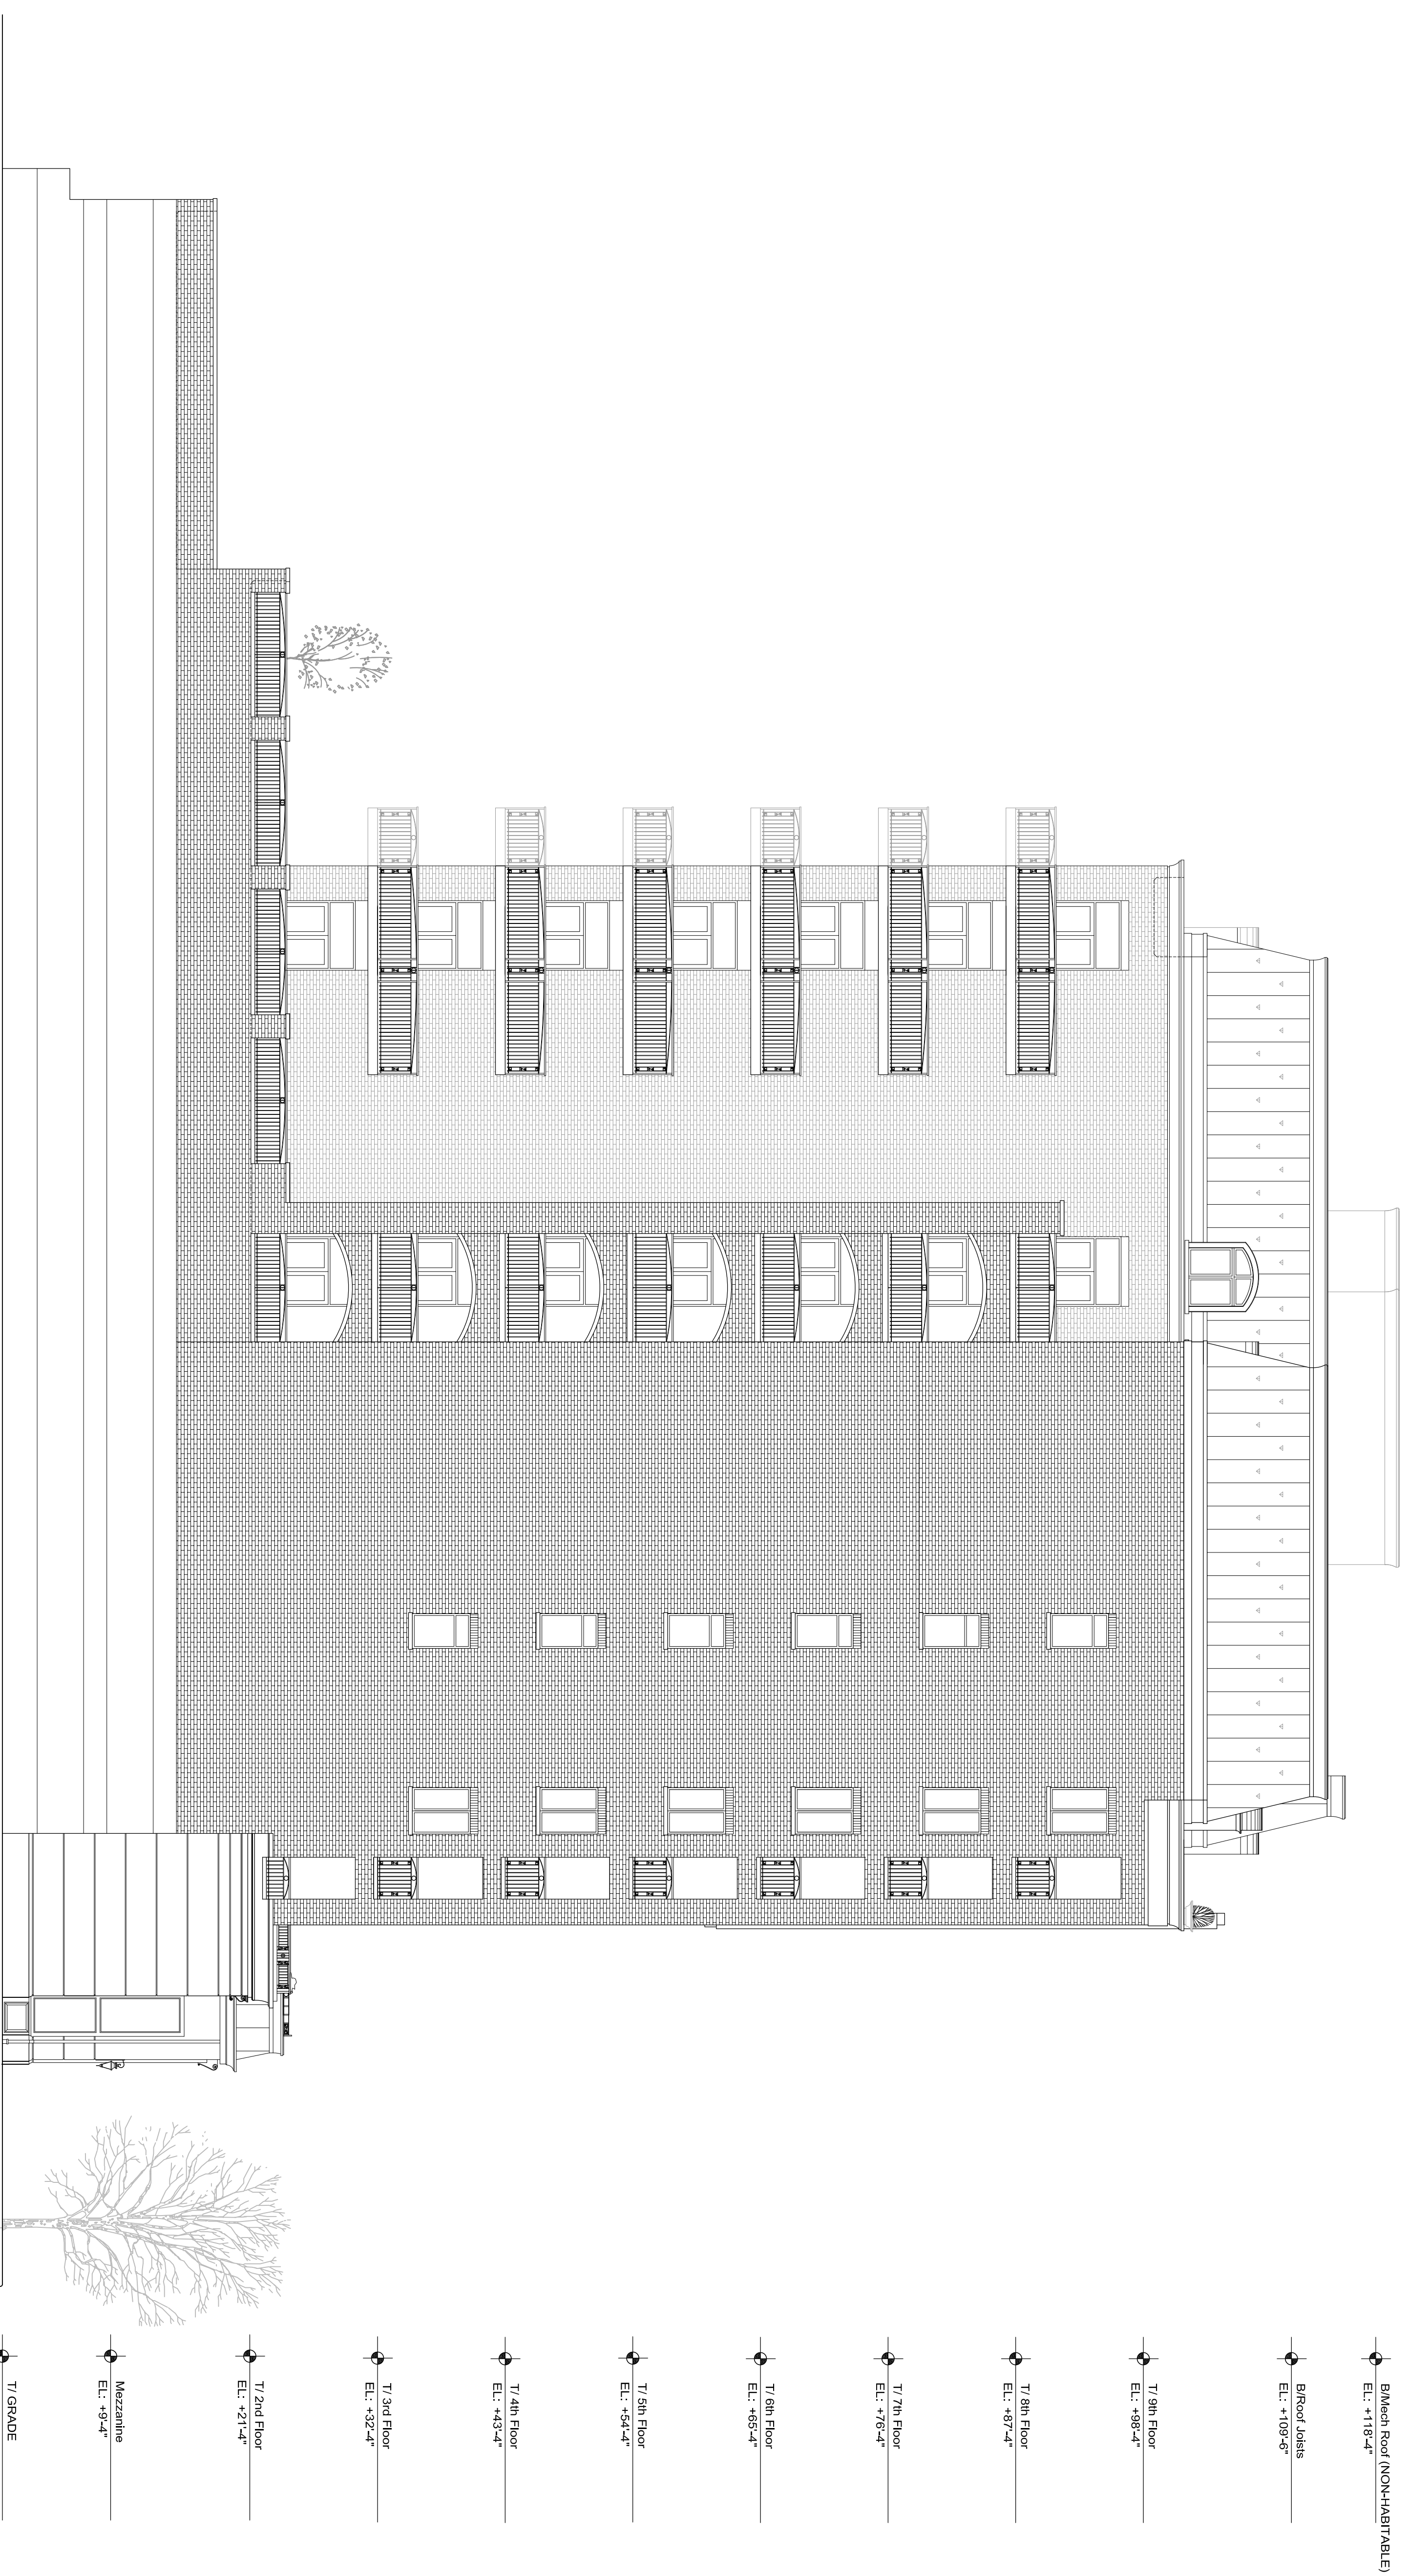

West Elevation

Scale: 1/8" = 1'-0"

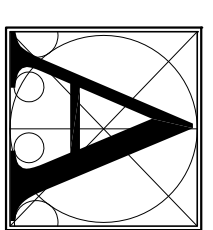 

X I O S ARCHITECTS AND CONSULTANTS

188 N. WELLS  
CHICAGO, ILLINOIS 60606  
PH. 312.750.1333  
FAX. 312.750.1333