


1 SITE PLAN/GROUND FLOOR PLAN  
A1.1 SCALE: NONE


 3330 DUNDEE RD., SUITE N-1  
 NORTHBROOK IL, 60062  
 PHONE 847-562-9262  
 FAX 847-205-0562  
 WWW.AP-ARCHITECTSLLC.COM

PROJECT NAME	PROJECT NO 134-17
6 Unit Apartment Bldg. w/ Commercial Space	1218 BELMONT AVE. CHICAGO, IL

REV.	DATE	ISSUED FOR	DATE	DRAWING NO
△			10/04/17	A1.1
△				
△				

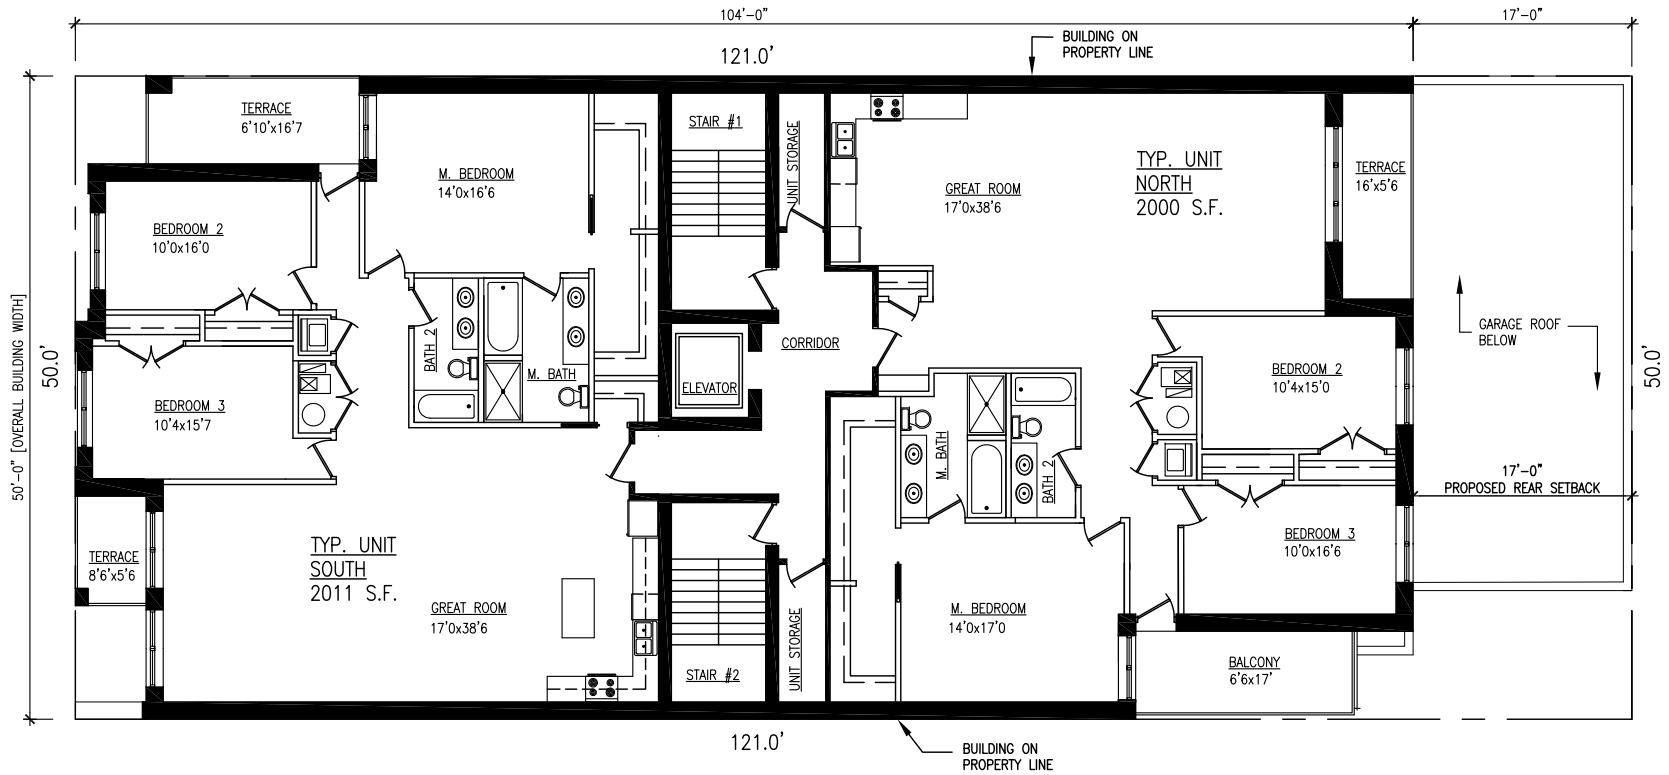

1  
A1.2 SCALE: NONE

**TYPICAL FLOOR PLAN [2-ND, 3-RD & 4-TH FLOORS]**



3330 DUNDEE RD., SUITE N-1  
NORTHBROOK IL, 60062  
PHONE 847-562-9262  
FAX 847-205-0562  
WWW.AP-ARCHITECTSLLC.COM

PROJECT NAME  
**6 Unit Apartment Bldg.  
w/ Commercial Space**

PROJECT NO 134-17  
1218 BELMONT AVE.  
CHICAGO, IL


REV.  
△  
△  
△

DATE

ISSUED FOR

DATE  
10/04/17

DRAWING NO  
**A1.2**

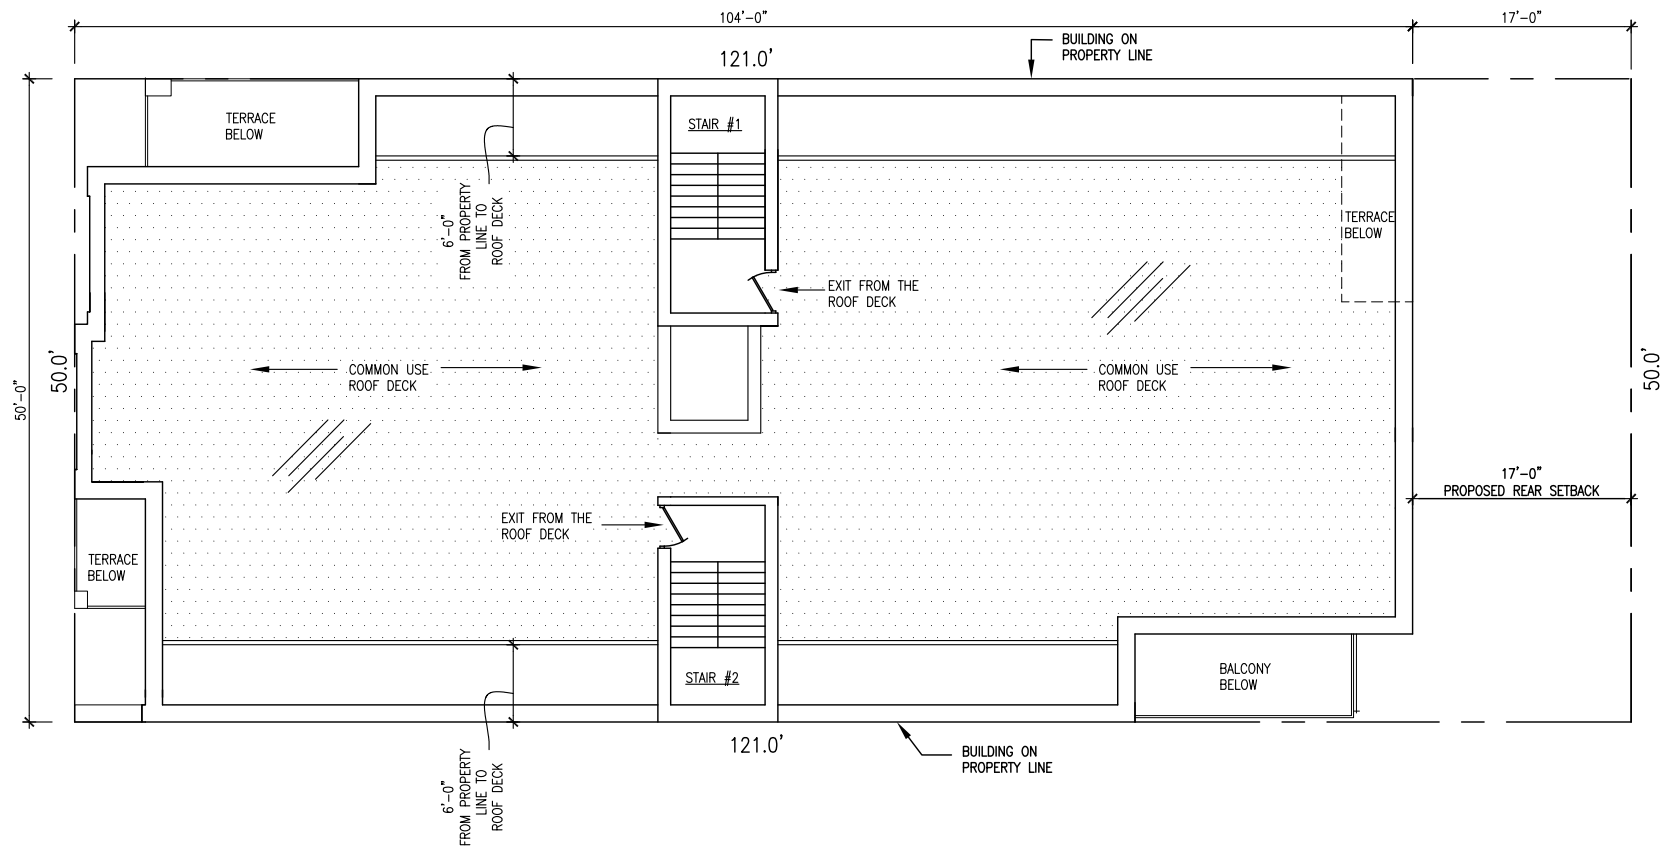

1  
A1.3 **ROOF PLAN**  
SCALE: NONE



3330 DUNDEE RD., SUITE N-1  
NORTHBROOK IL, 60062  
PHONE 847-562-9262  
FAX 847-205-0562  
WWW.AP-ARCHITECTSLLC.COM

PROJECT NAME

6 Unit Apartment Bldg.  
w/ Commercial Space

PROJECT NO 134-17

1218 BELMONT AVE.  
CHICAGO, IL

REV.

DATE

ISSUED FOR


DATE

DRAWING NO



10/04/17

**A1.3**

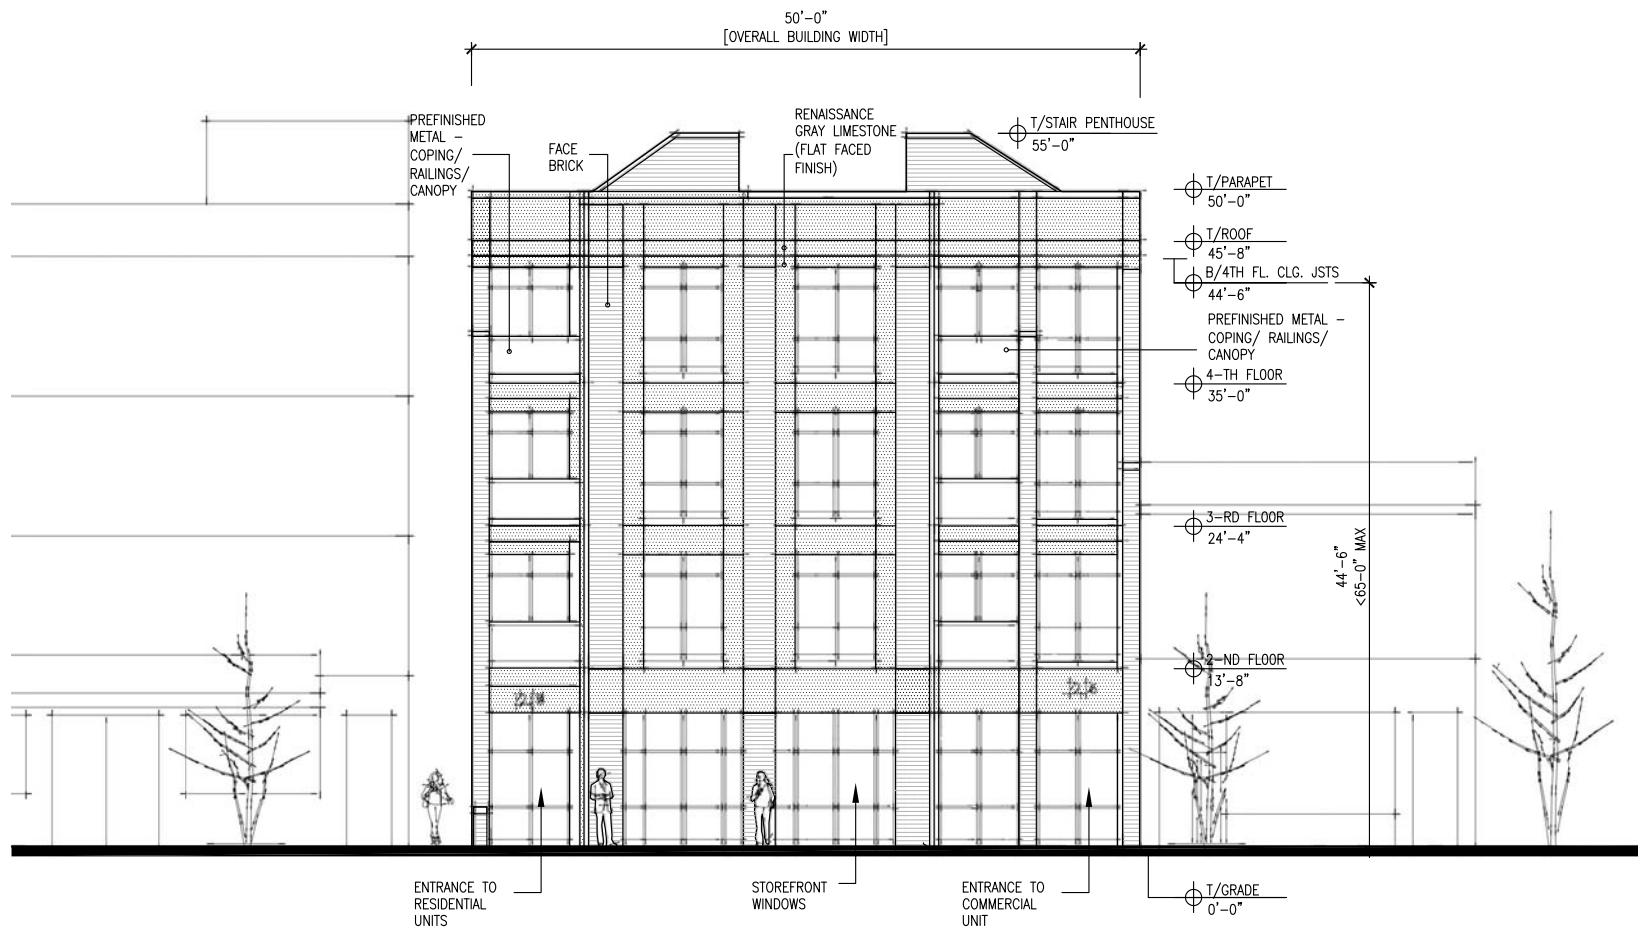

1 FRONT ELEVATION  
A1.4 SCALE: NONE



3330 DUNDEE RD., SUITE N-1  
NORTHBROOK IL, 60062  
PHONE 847-562-9262  
FAX 847-205-0562  
WWW.AP-ARCHITECTSLLC.COM


PROJECT NAME  
**6 Unit Apartment Bldg.  
w/ Commercial Space**

PROJECT NO 134-17  
1218 BELMONT AVE.  
CHICAGO, IL

REV.	DATE	ISSUED FOR
△		
△		
△		

DATE	ISSUED FOR
10/04/17	

DRAWING NO
<b>A1.4</b>

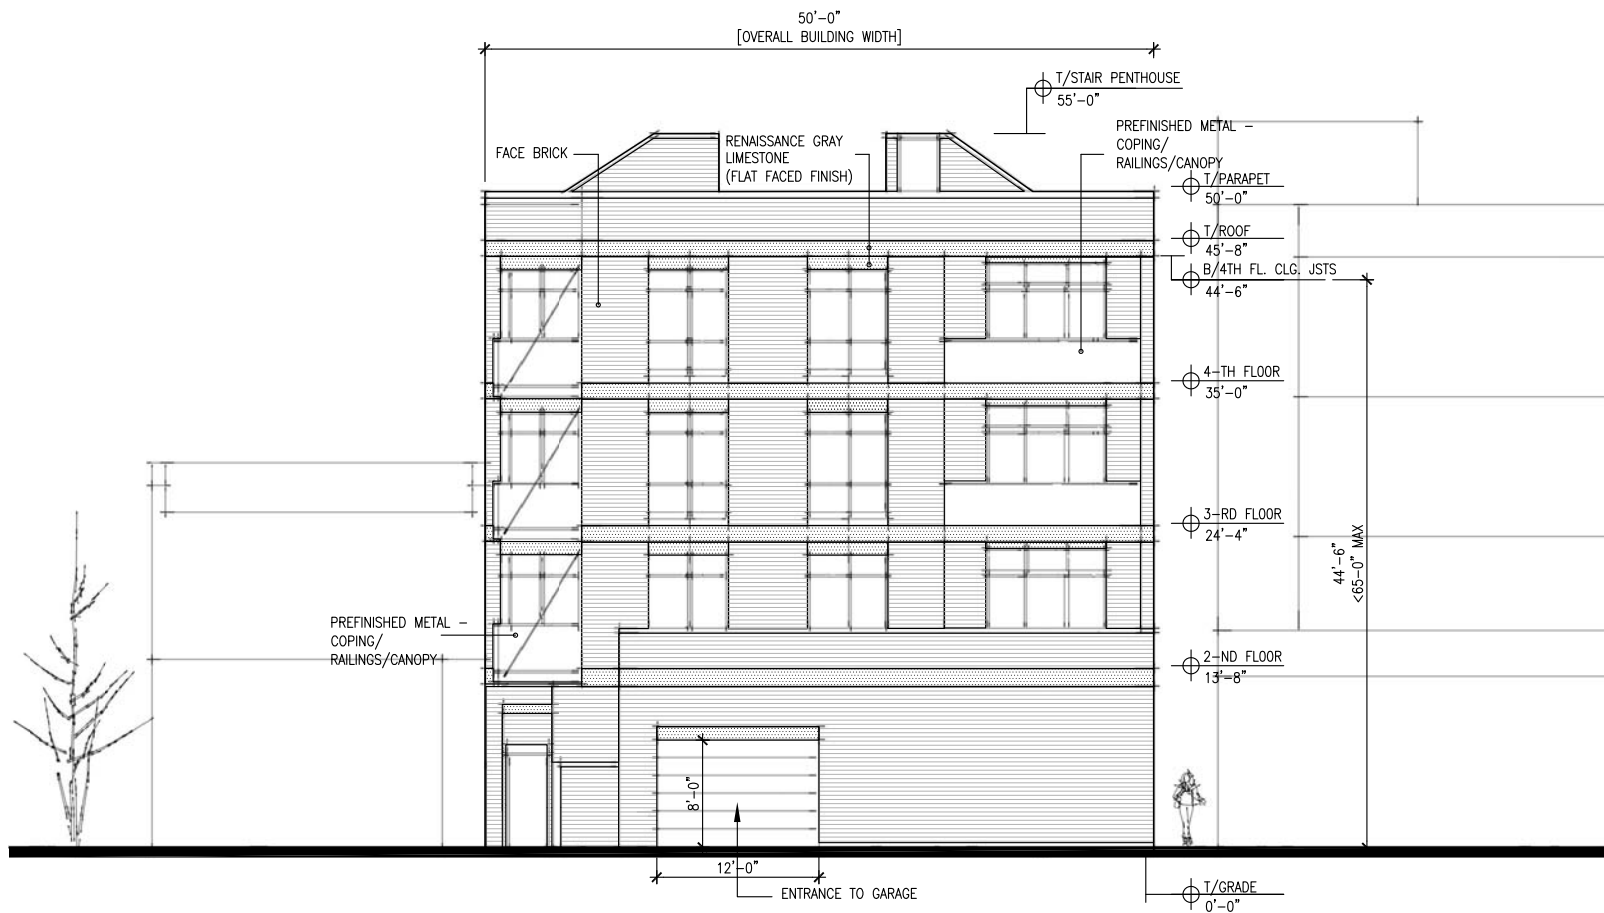

1 REAR ELEVATION  
A1.5 SCALE: NONE



3330 DUNDEE RD., SUITE N-1  
NORTHBROOK IL, 60062  
PHONE 847-562-9262  
FAX 847-205-0562  
WWW.AP-ARCHITECTSLLC.COM

PROJECT NAME

6 Unit Apartment Bldg.  
w/ Commercial Space

PROJECT NO 134-17

1218 BELMONT AVE.  
CHICAGO, IL

REV.

DATE

ISSUED FOR


DATE

DRAWING NO



10/04/17

A1.5

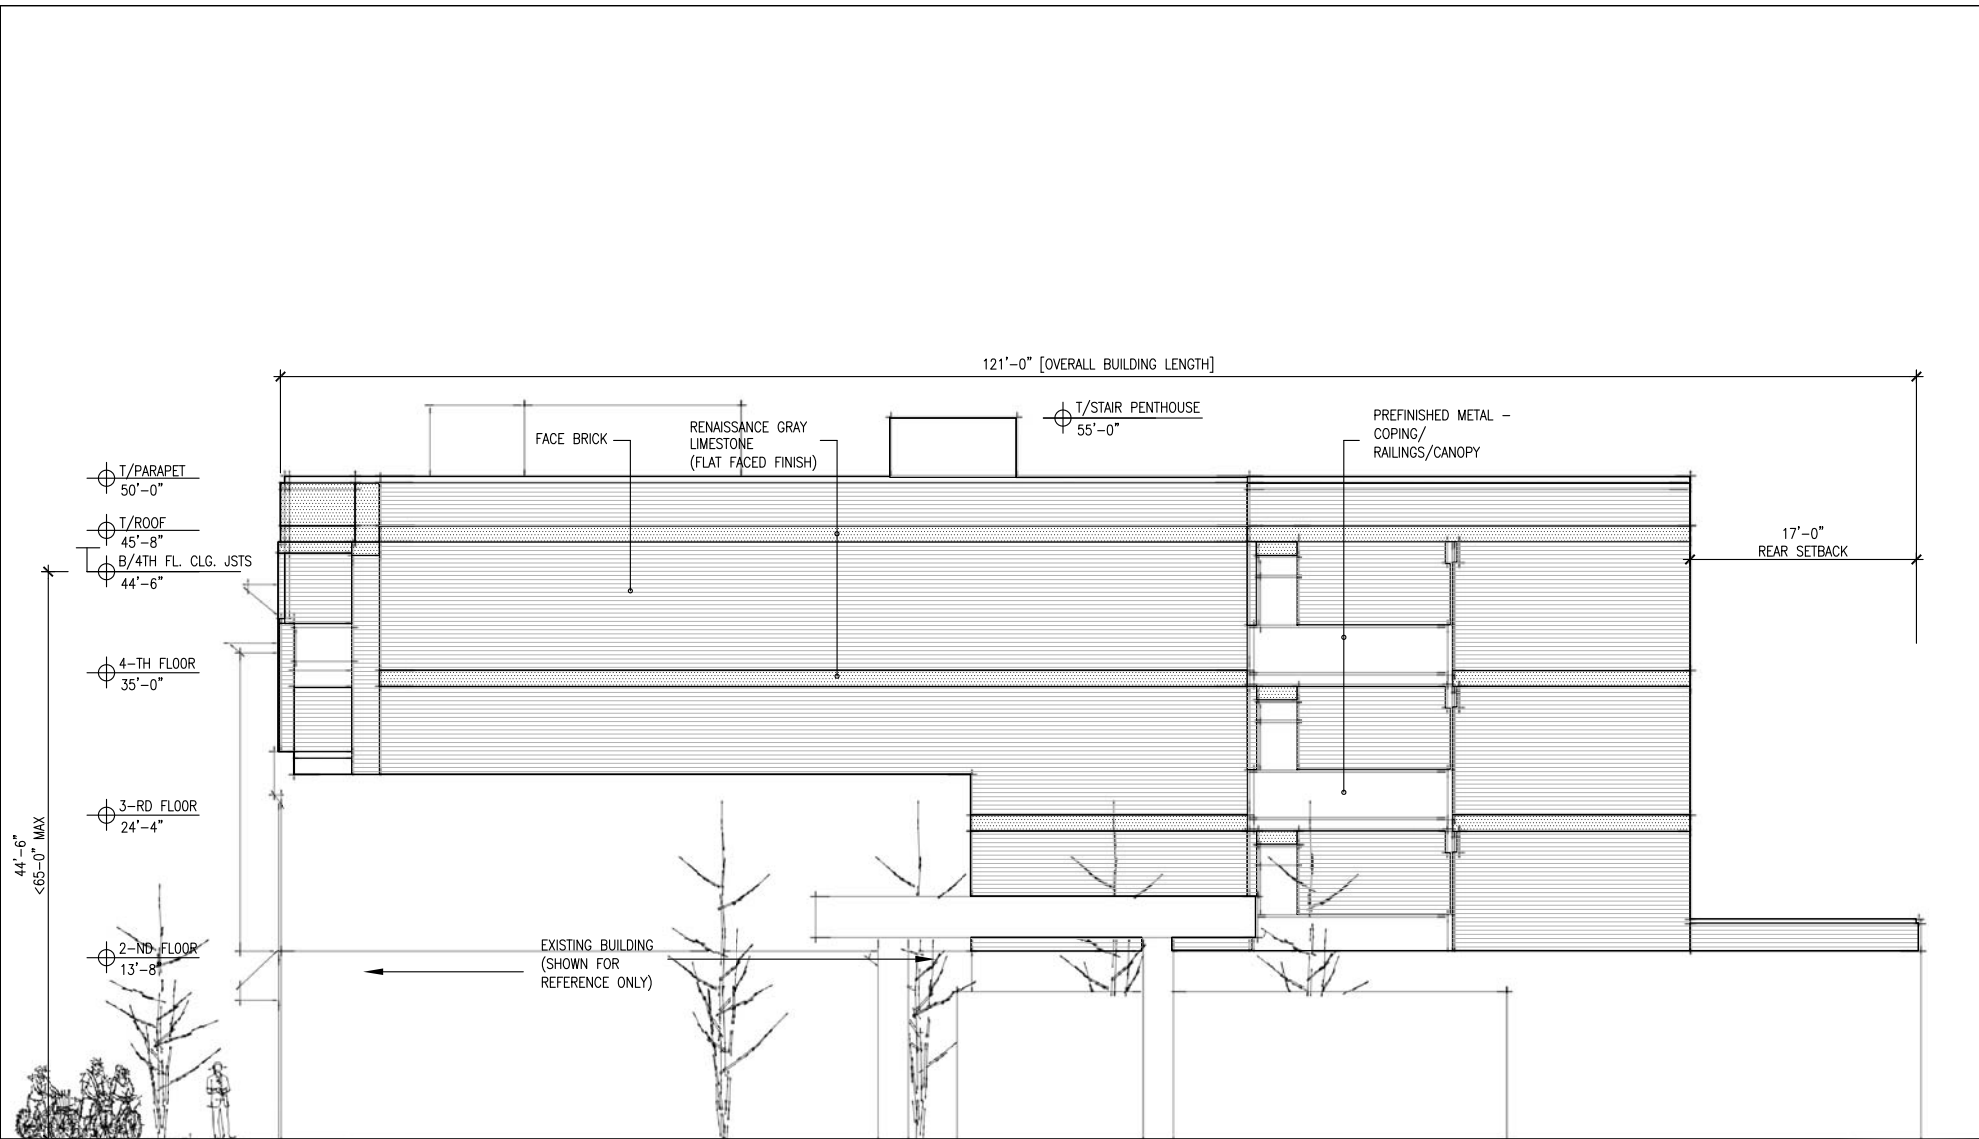


1 EAST ELEVATION  
A1.6 SCALE: NONE


**AP**  
architects llc

3330 DUNDEE RD., SUITE N-1  
NORTHBROOK IL, 60062  
PHONE 847-562-9262  
FAX 847-205-0562  
WWW.AP-ARCHITECTSLLC.COM

PROJECT NAME	PROJECT NO	REV.	DATE	ISSUED FOR	DATE	DRAWING NO
6 Unit Apartment Bldg. w/ Commercial Space	134-17	△			10/04/17	A1.6
1218 BELMONT AVE. CHICAGO, IL		△				
		△				

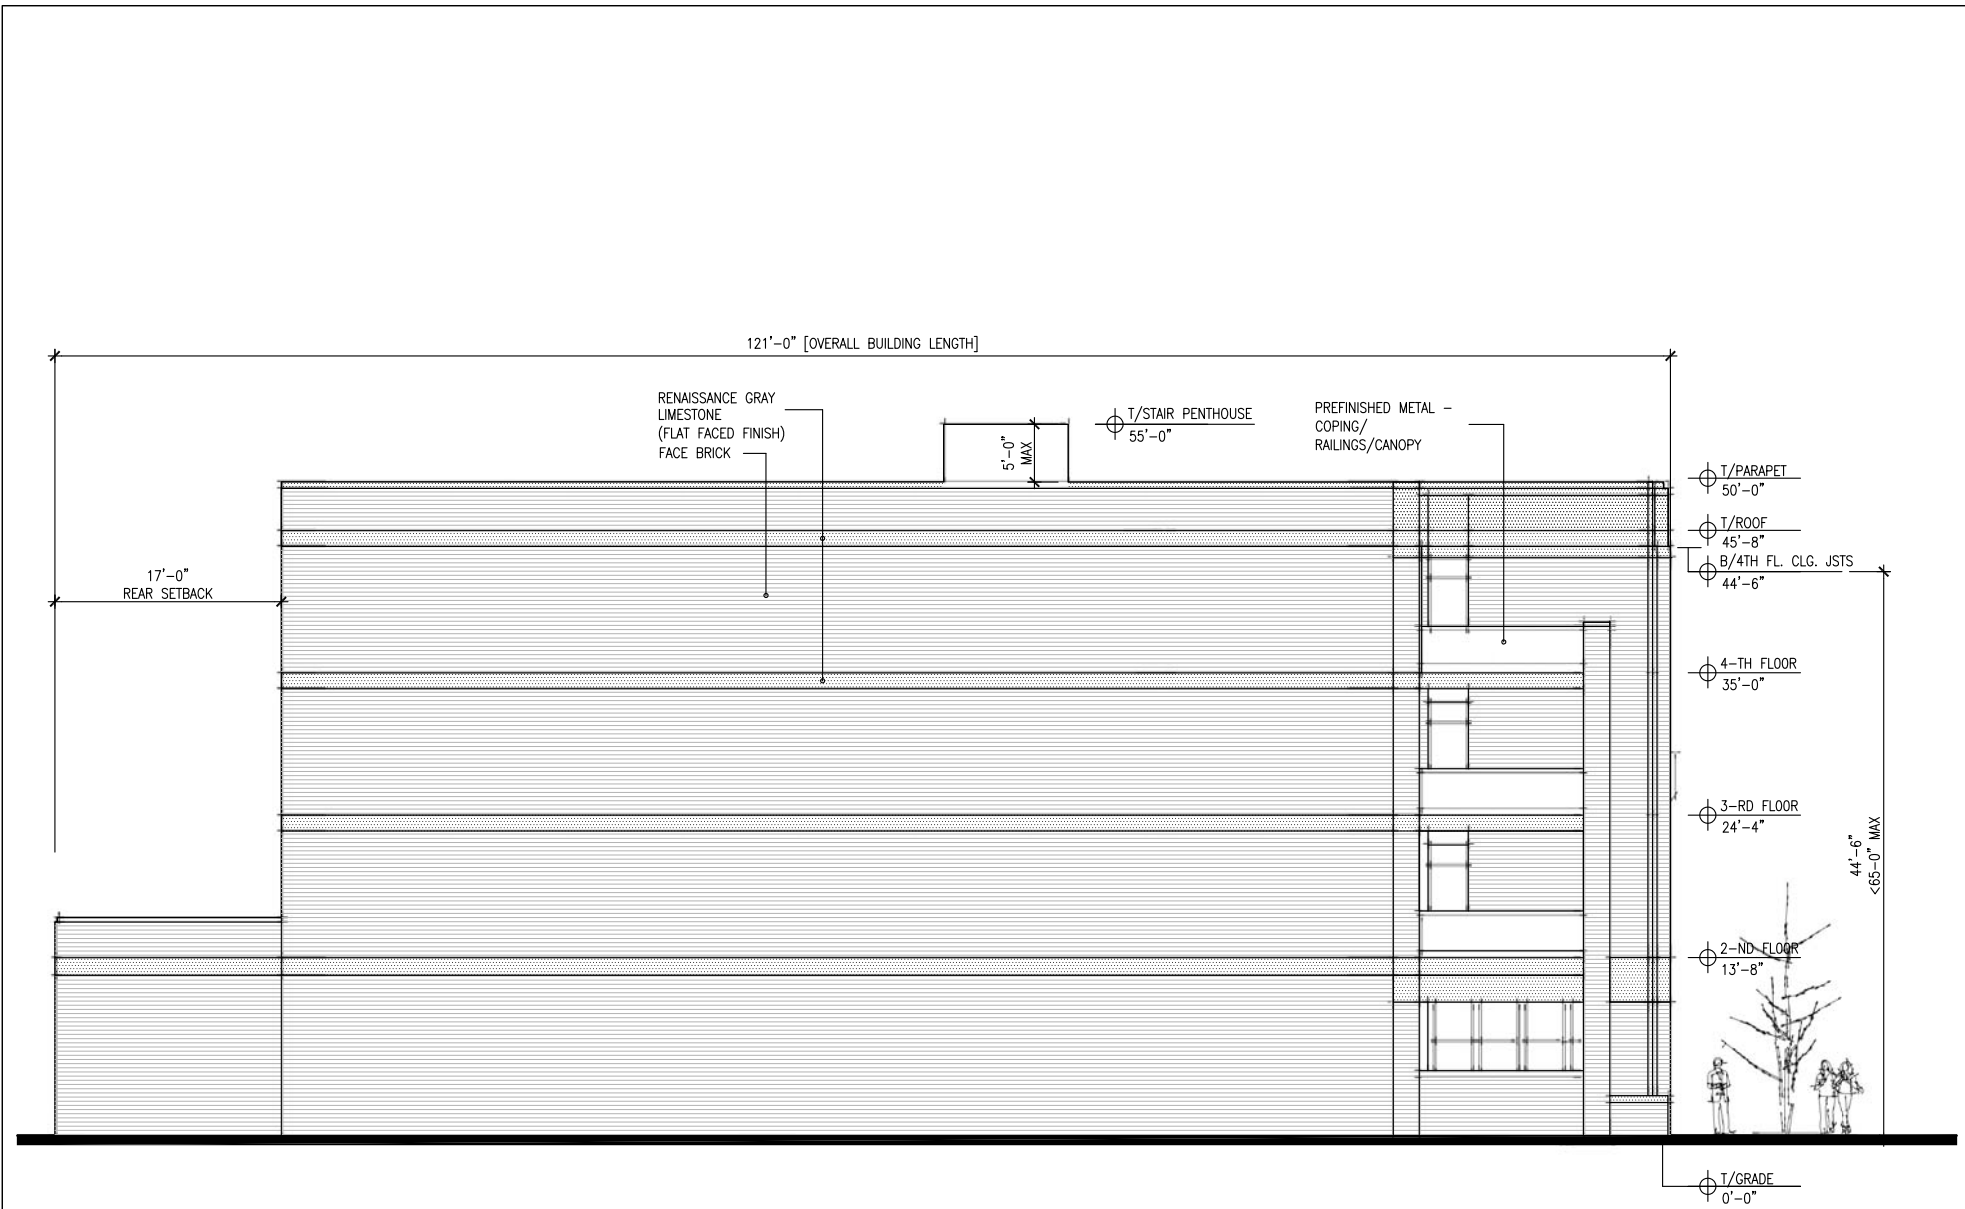

1 WEST ELEVATION  
A1.7 SCALE: NONE

	3330 DUNDEE RD., SUITE N-1 NORTHBROOK IL, 60062 PHONE 847-562-9262 FAX 847-205-0562 WWW.AP-ARCHITECTSLLC.COM	PROJECT NAME <b>6 Unit Apartment Bldg.          w/ Commercial Space</b>	PROJECT NO 134-17 1218 BELMONT AVE. CHICAGO, IL	REV. △ △ △	DATE	ISSUED FOR	DATE 10/04/17	DRAWING NO <b>A1.7</b>