

1225 WEST SCHOOL STREET
CHICAGO, IL

CDDC PRESENTATION
03 . 27 . 2019

aic
architects

4840 main street | skokie illinois 60077
office 847 . 829 . 0801 | fax 847 . 763 . 8708
info@acarchitects.net | www.acarchitects.net

COVER SHEET

A0.00

address: 1225 W School St
Chicago, IL 60657

project: 919 date: 03/10/19

drawn: Author






ORNAMENTAL METAL FENCE



ORNAMENTAL METAL FENCE

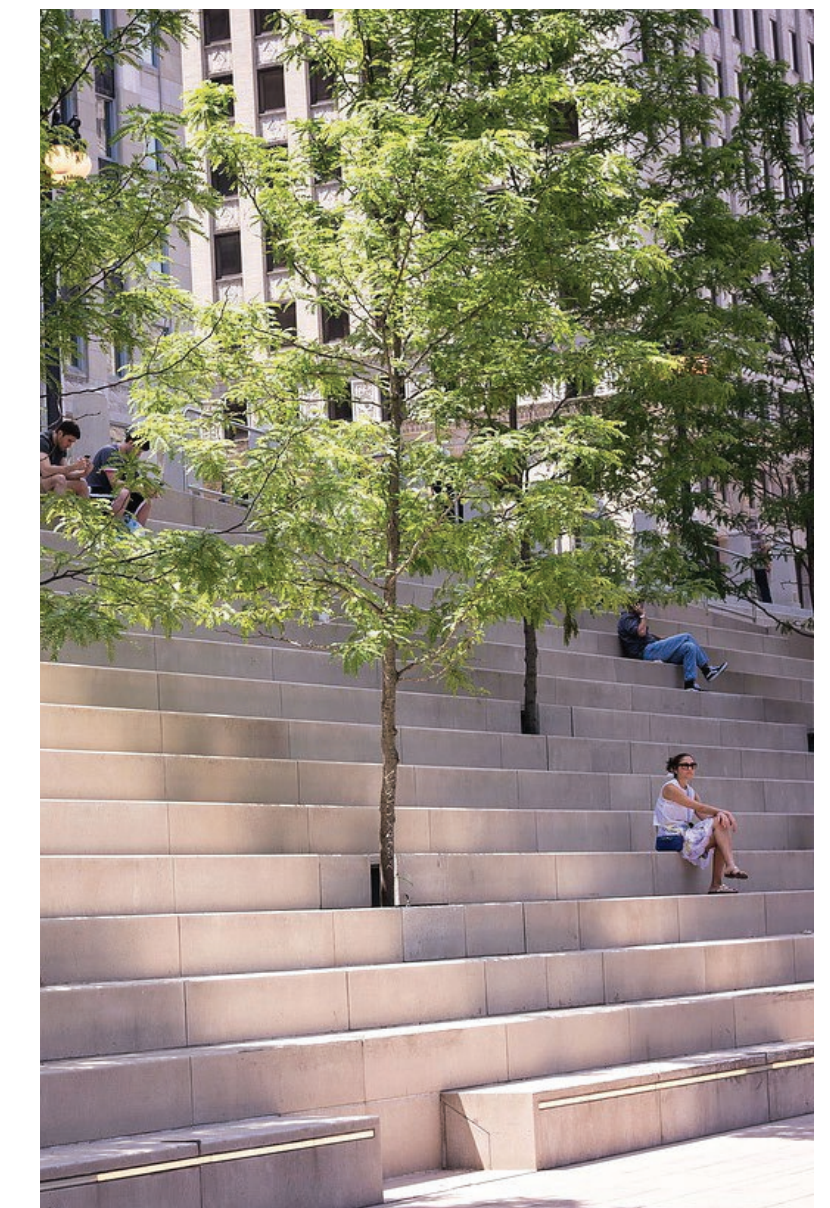

TREES GROW THROUGH STAIRS AT ENTRY




RAISED PLANTERS LINE ESPLANADE WITH ORNAMENTAL TREES AND GROUNDCOVER




PLANTINGS WRAP AROUND PRIVATE PATIOS



LAWN

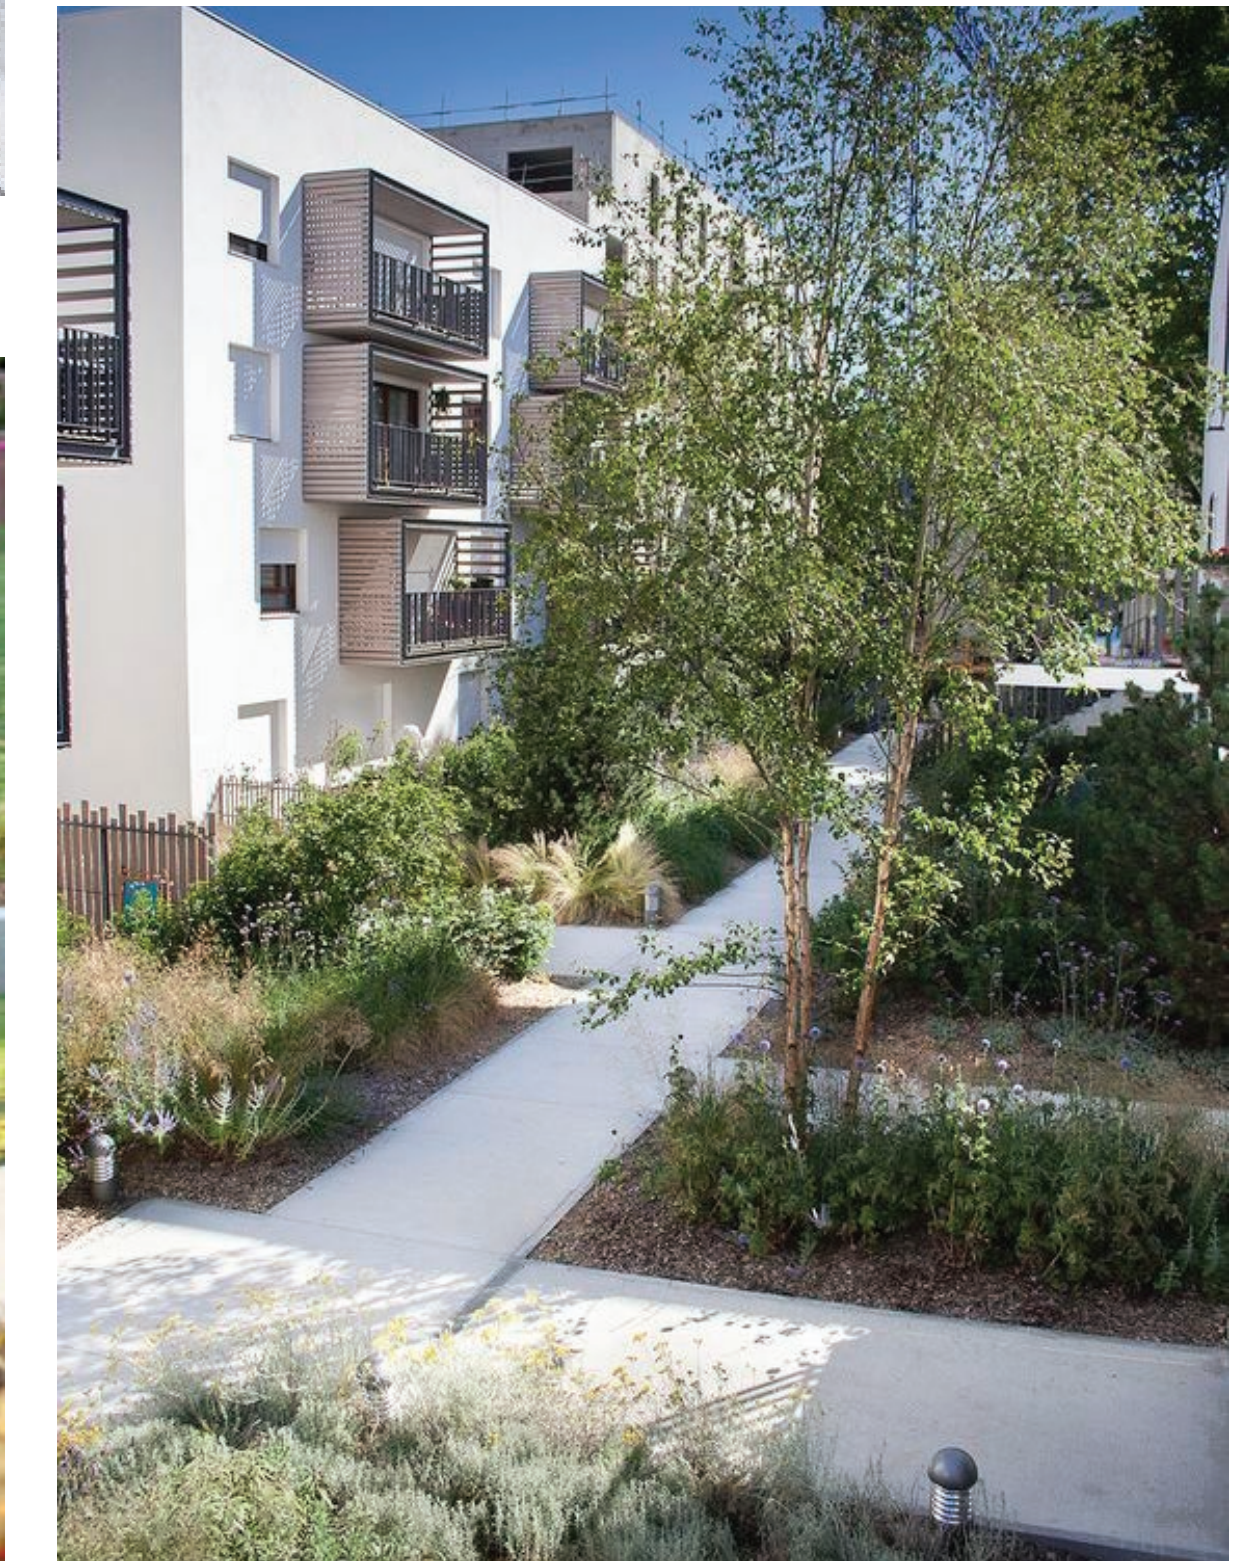


ESPLANADE WINDS THROUGH PLANTINGS

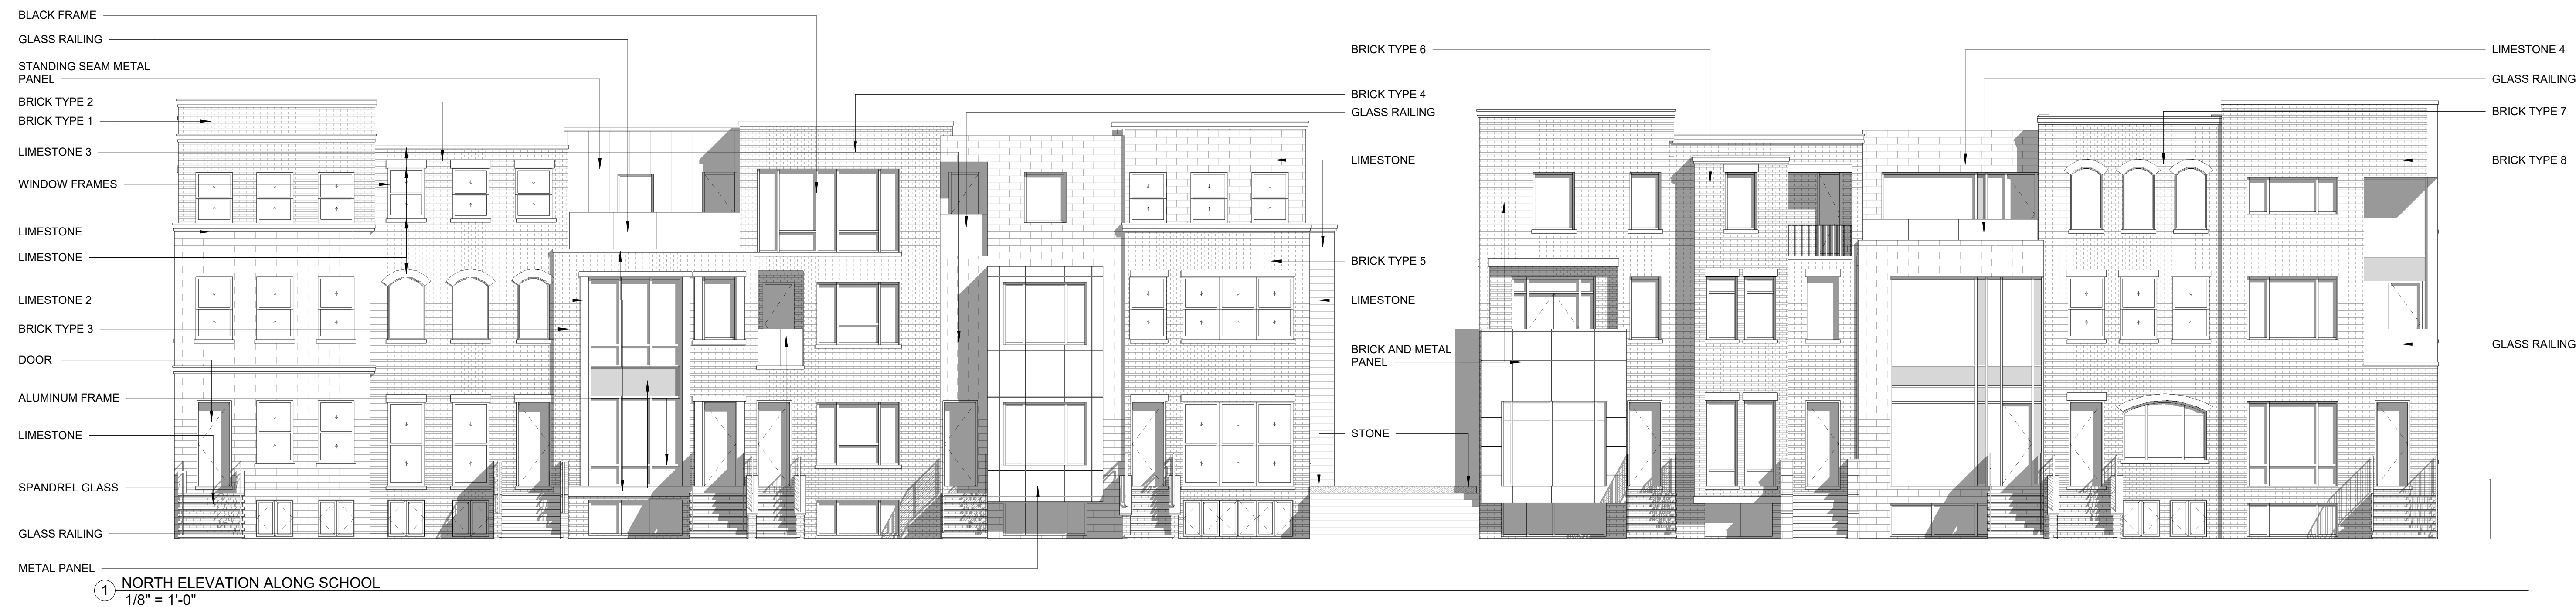

① NORTH ELEVATION ALONG SCHOOL
1/8" = 1'-0"



③ MELROSE STREET VIEW FROM
SOUTEAST

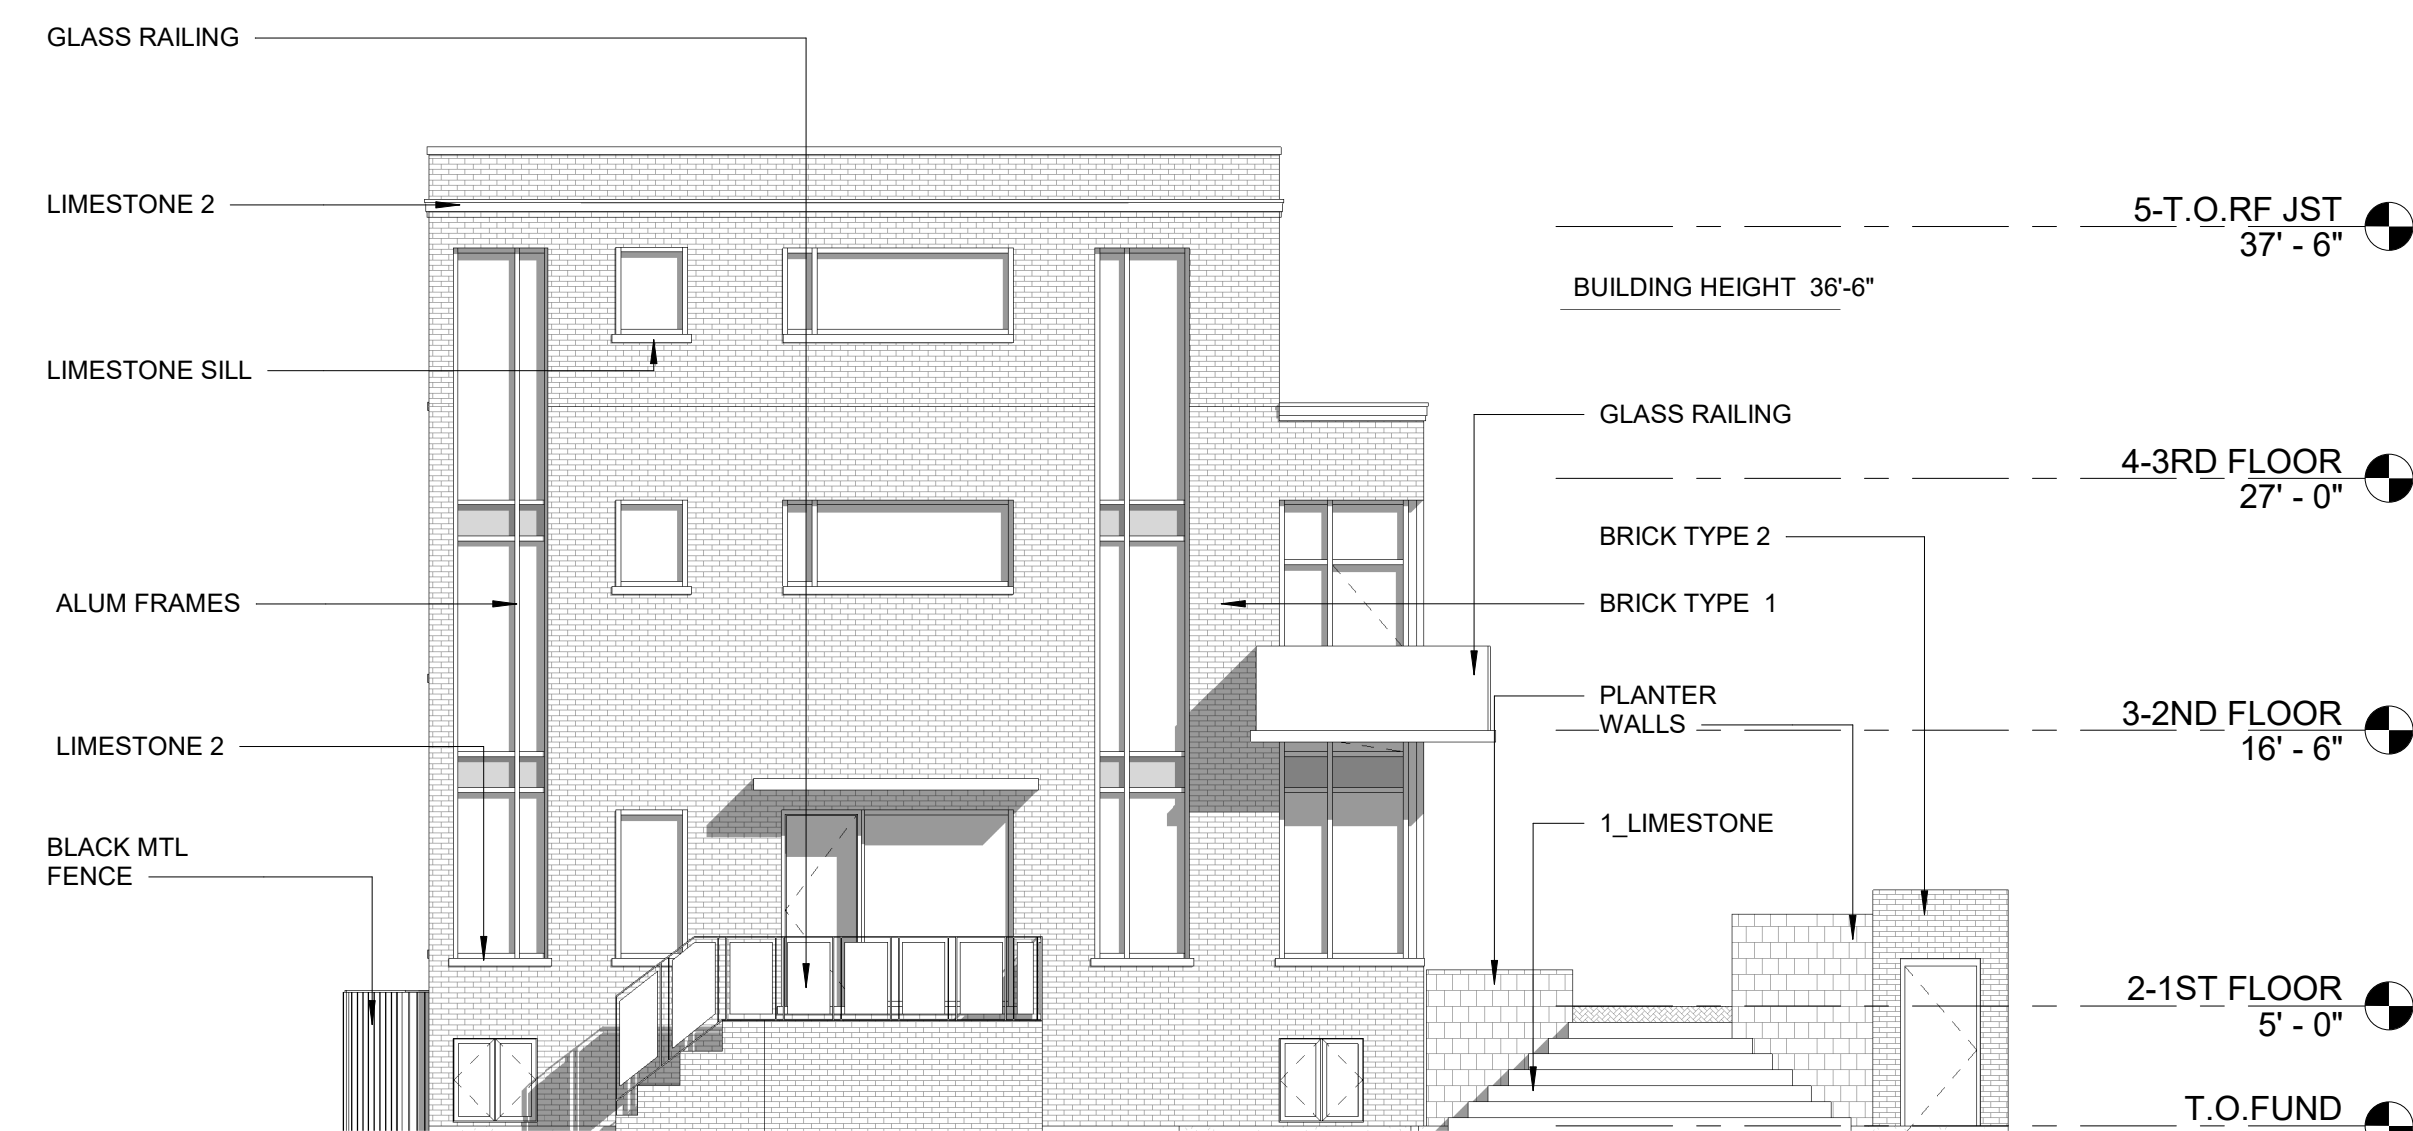

② SOUTH ELEVATION MELROSE
1/8" = 1'-0"




④ SCHOOL STREET VIEW FROM
NORTHEAST




⑤ SCHOOL STREET VIEW FROM
NORTHWEAT

SCHOOL STREET

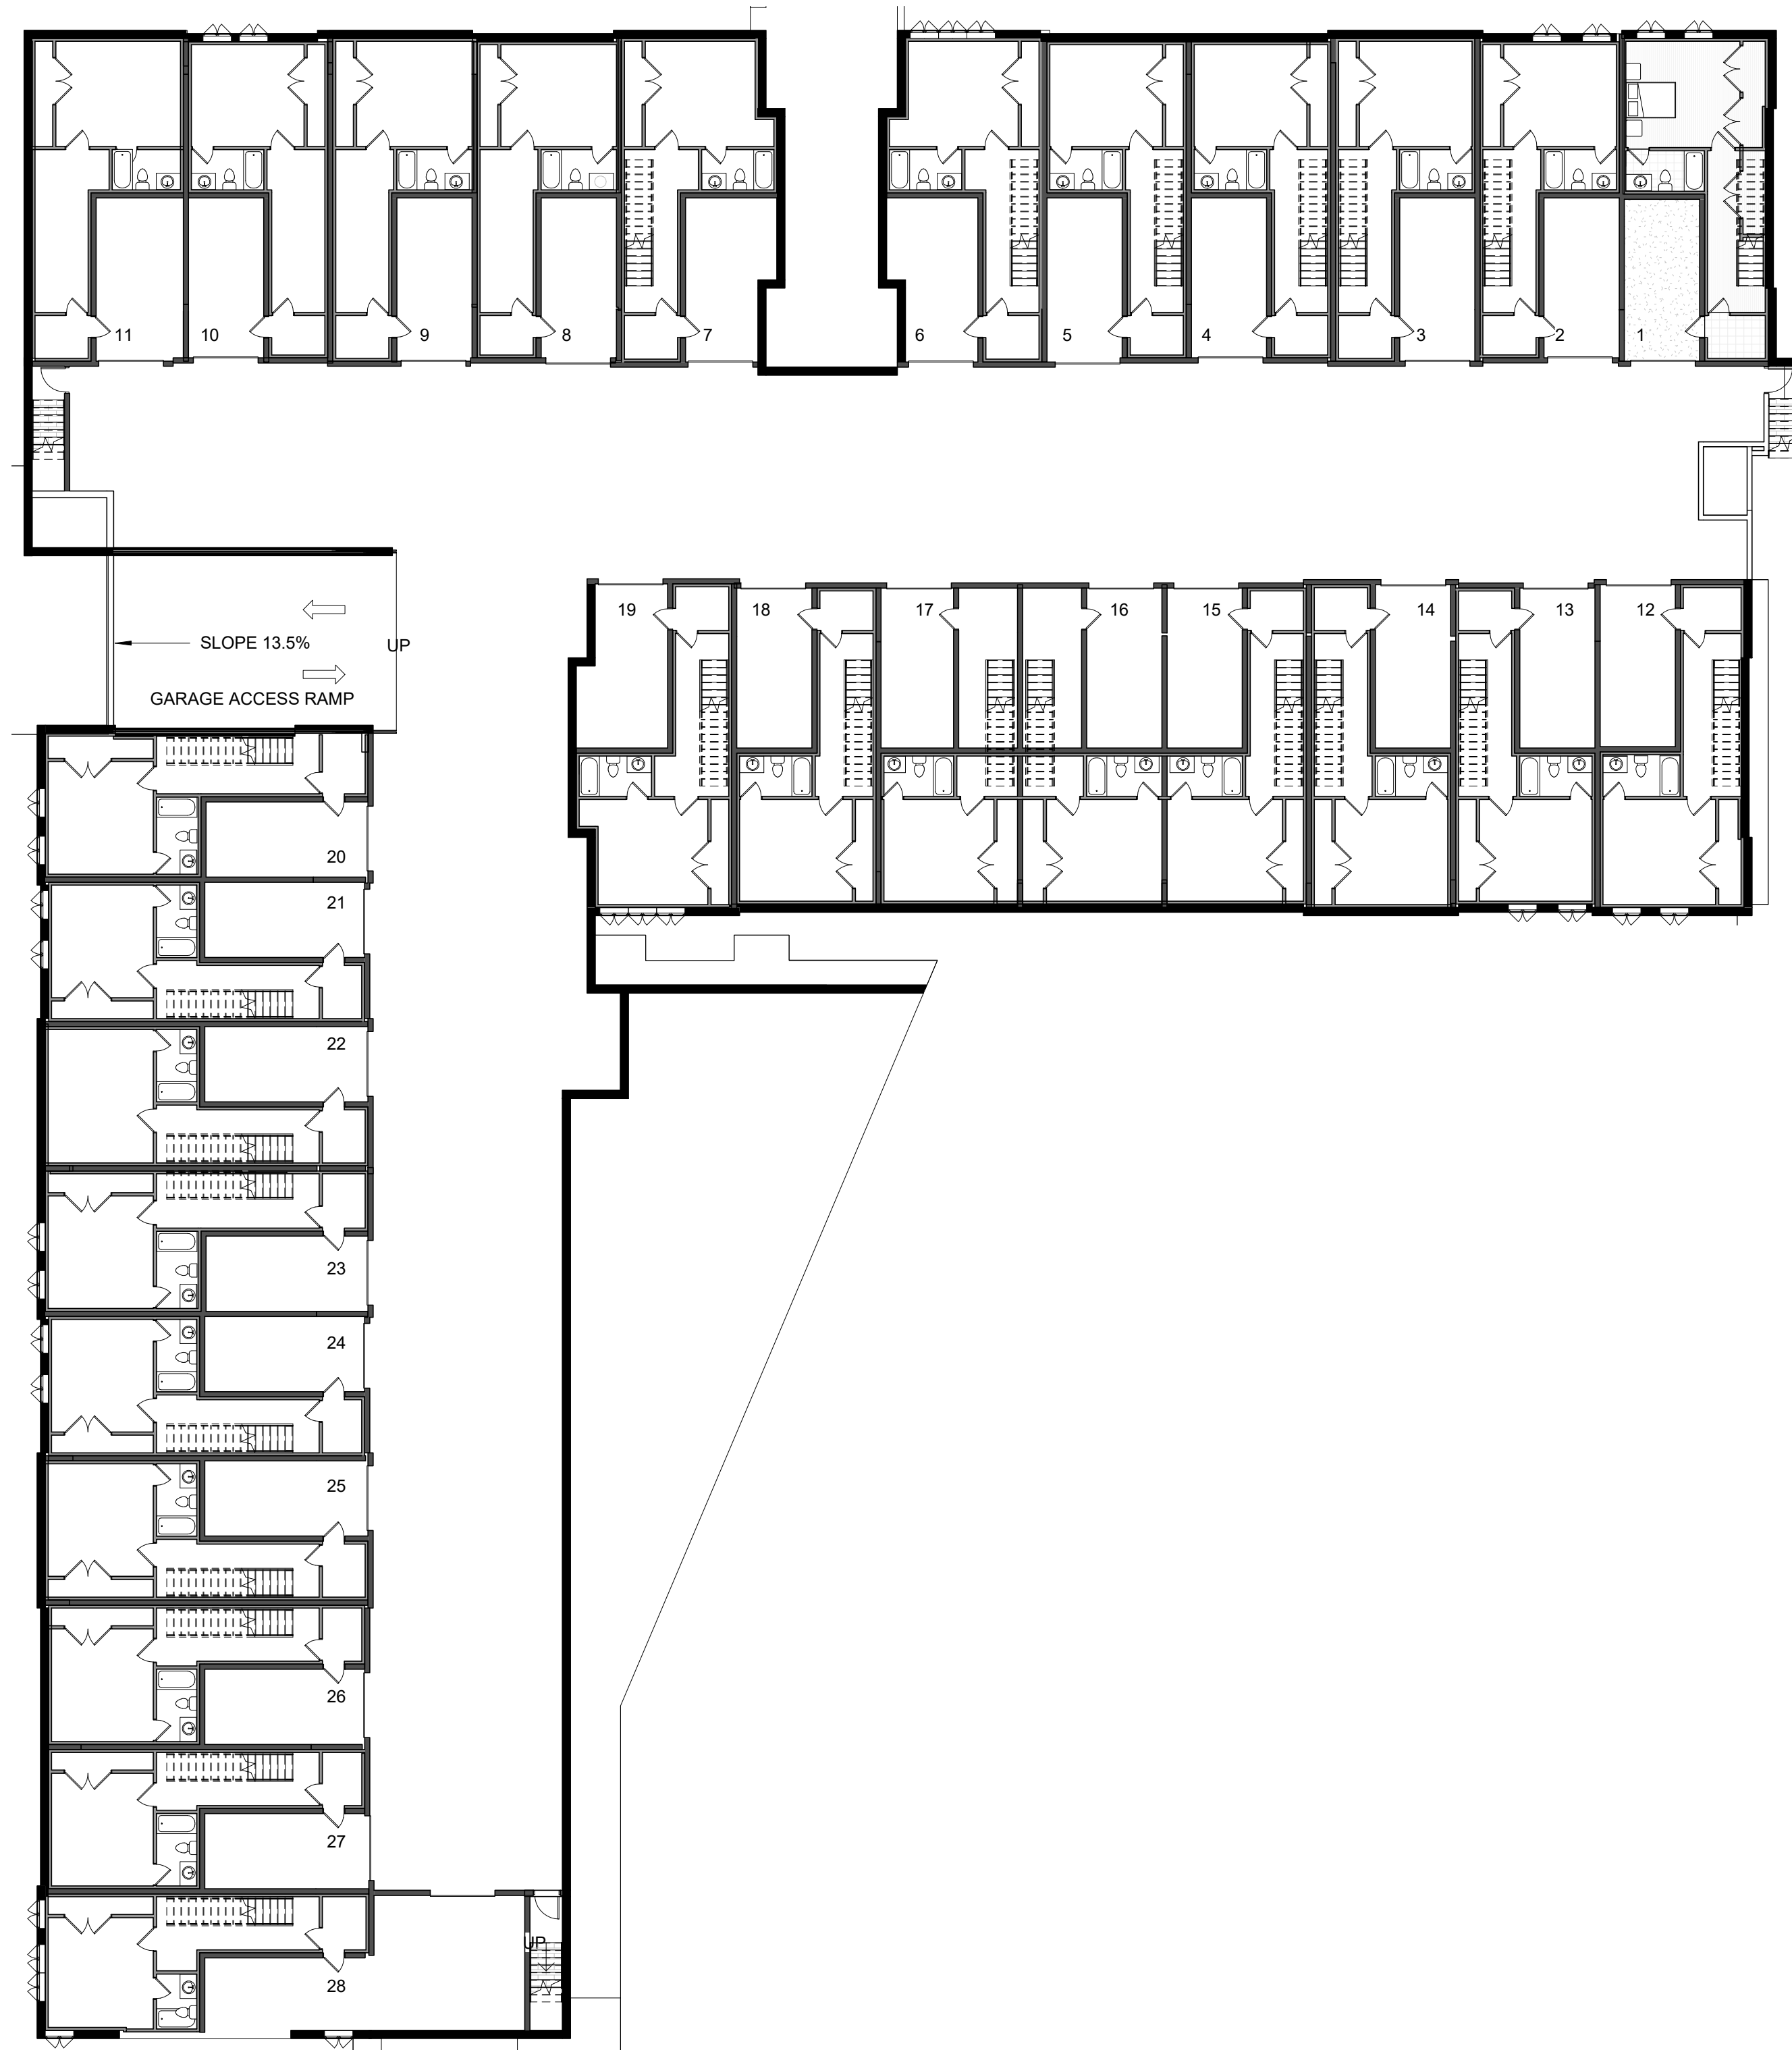

② 1-BASEMENT
1/16" = 1'-0"

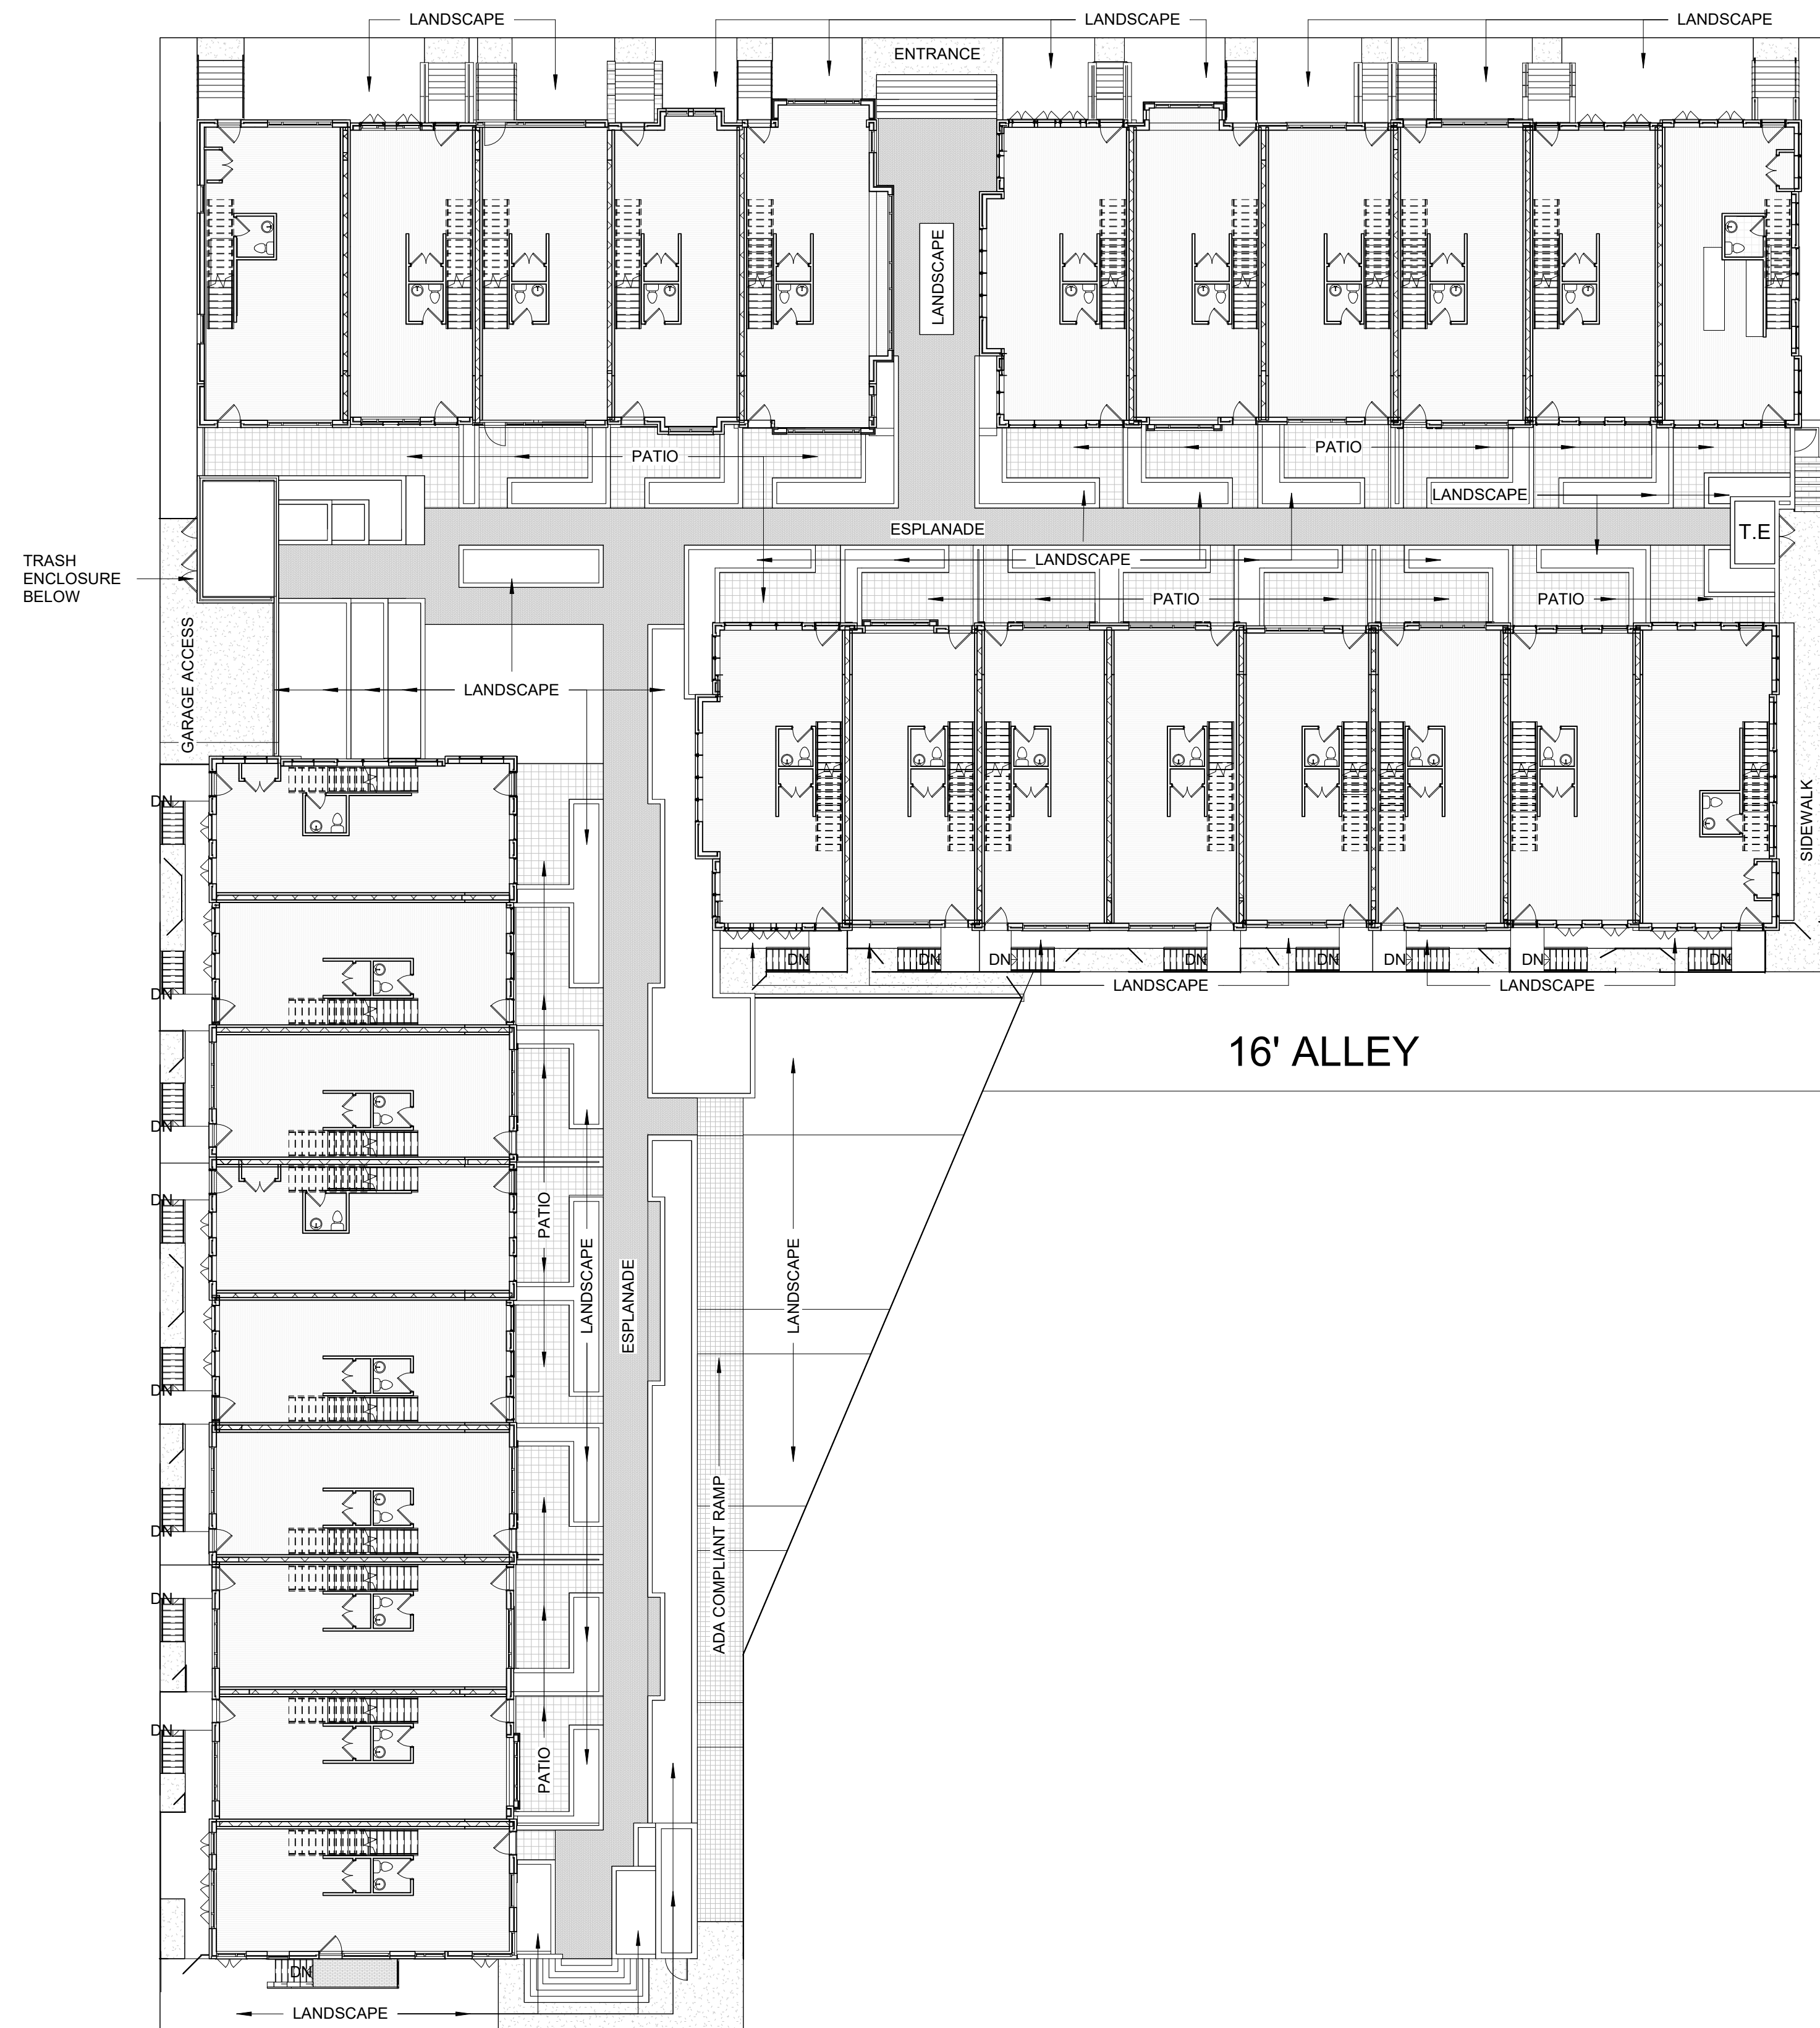

① 2-1ST FLOOR
1/16" = 1'-0"

MELROSE STREET

ac
architects


4840 main street | skokie illinois 60077
office 947.829.0801 | fax 947.763.8708
info@acarchitects.net | www.acarchitects.net

BASEMENT & SITE PLAN

A1.02



address: 1225 W School St
Chicago, IL 60657

project: 919 date: 02.06.19
drawn: Author

 

SCHOOL STREET

SCHOOL STREET

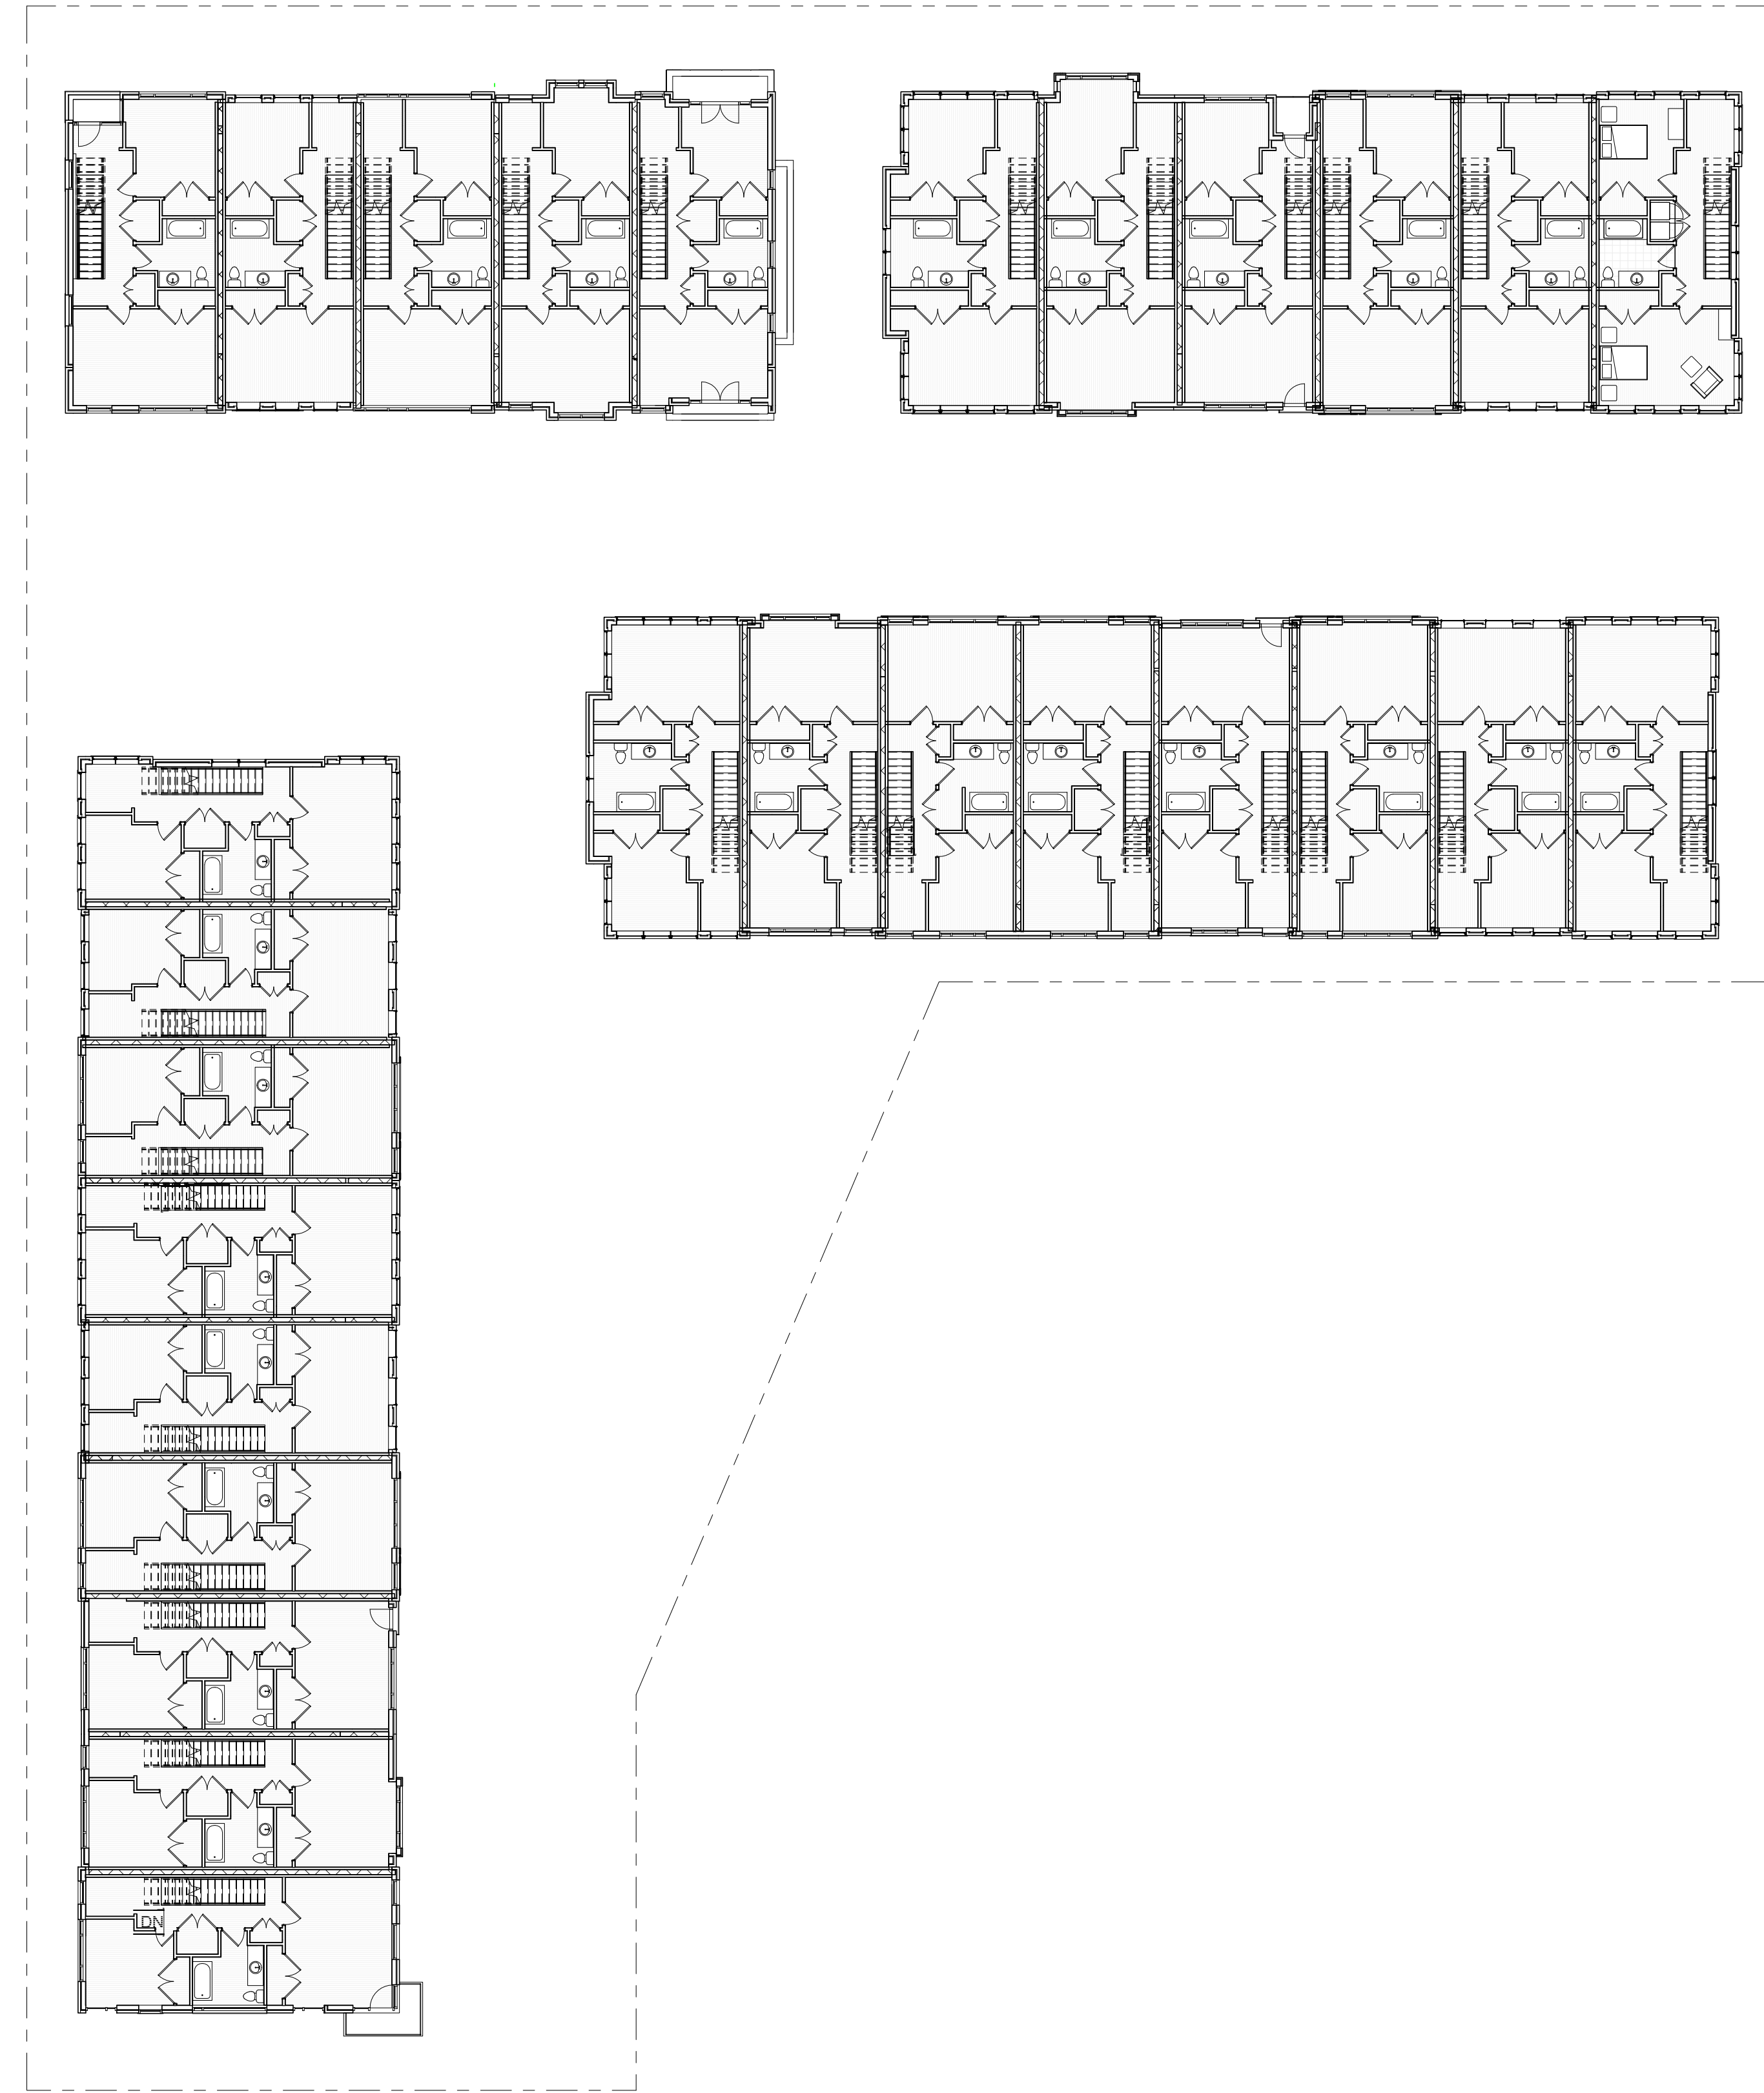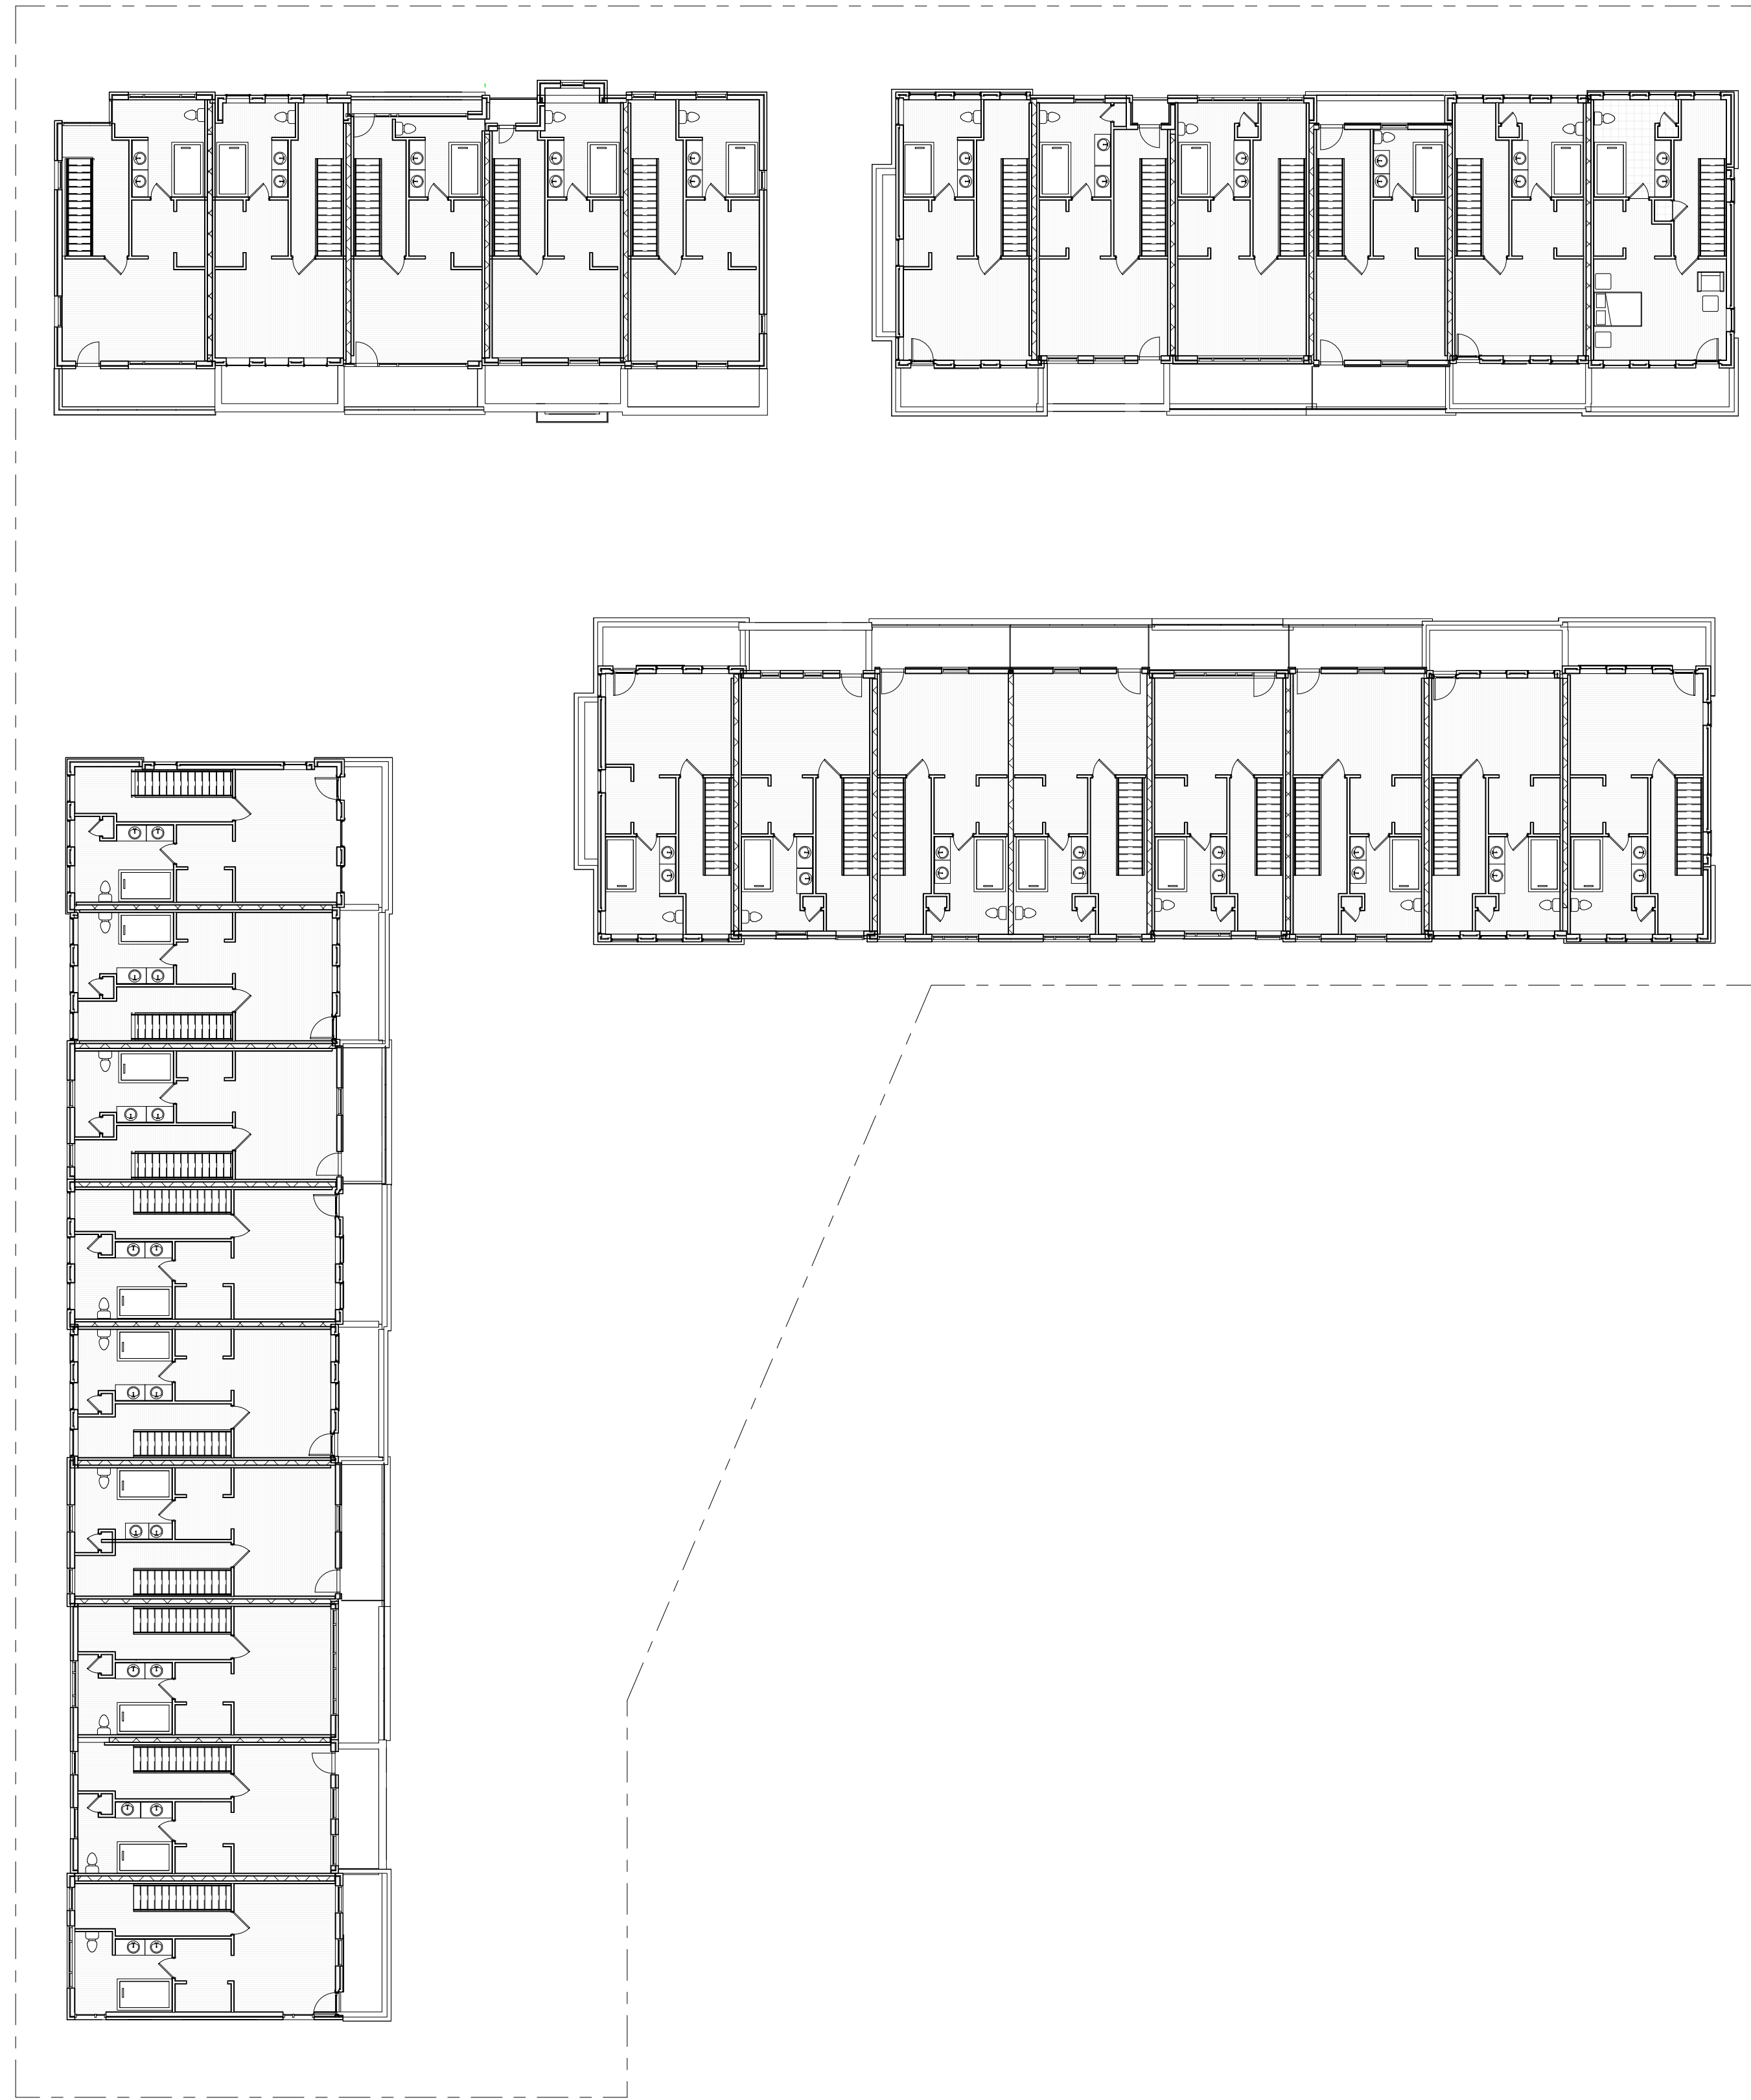

MELROSE STREET

MELROSE STREET

② 4-3RD FLOOR
1/16" = 1'-0"

① 3-2ND FLOOR
1/16" = 1'-0"

a/c
architects


4840 main street | skokie illinois 60077
office 947.829.0801 | fax 947.763.8708
info@acarchitects.net | www.acarchitects.net

**2ND & 3RD FLOOR
PLANS**

A1.03


address: 1225 W School St
Chicago, IL 60657

project: 919 date: 03/10/19
drawn: Author

 





④ 4-TYPICAL FLOOR PLAN 3RD FLOOR
1/4" = 1'-0"

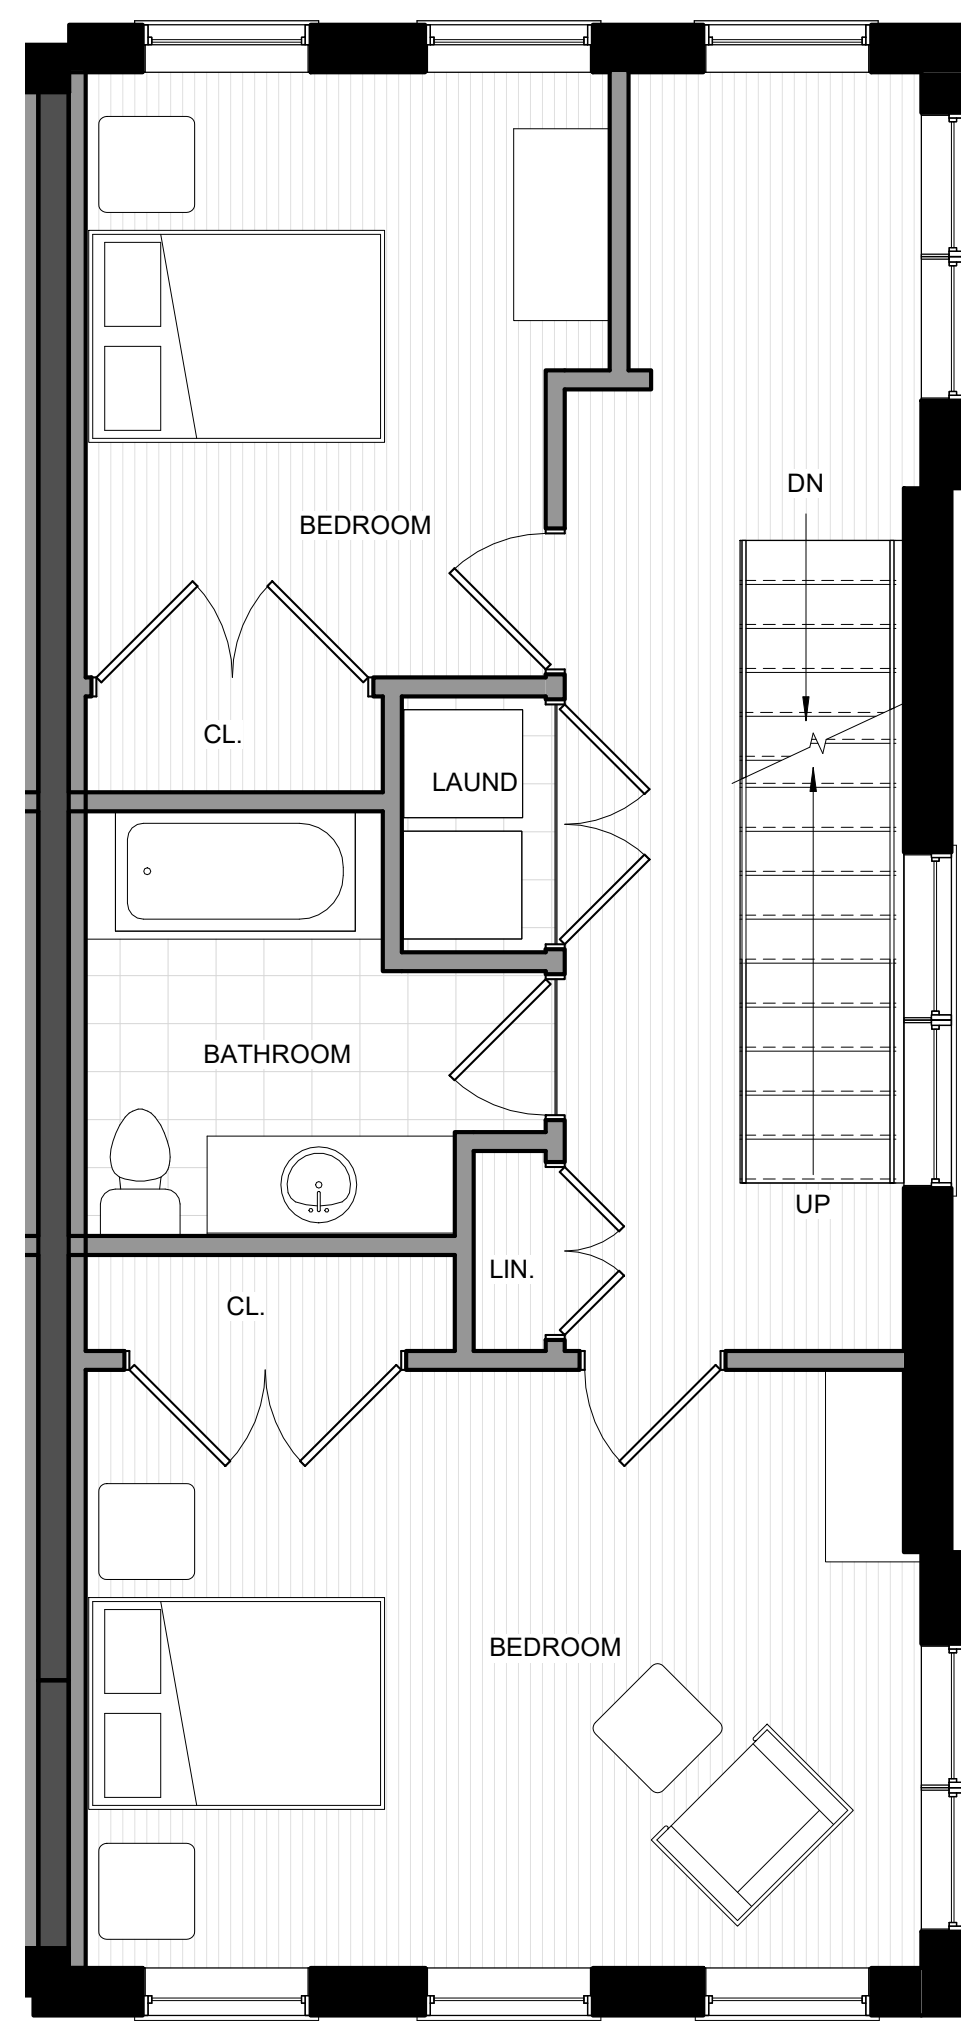

③ 3-TYPICAL FLOOR PLAN 2ND FLOOR
1/4" = 1'-0"

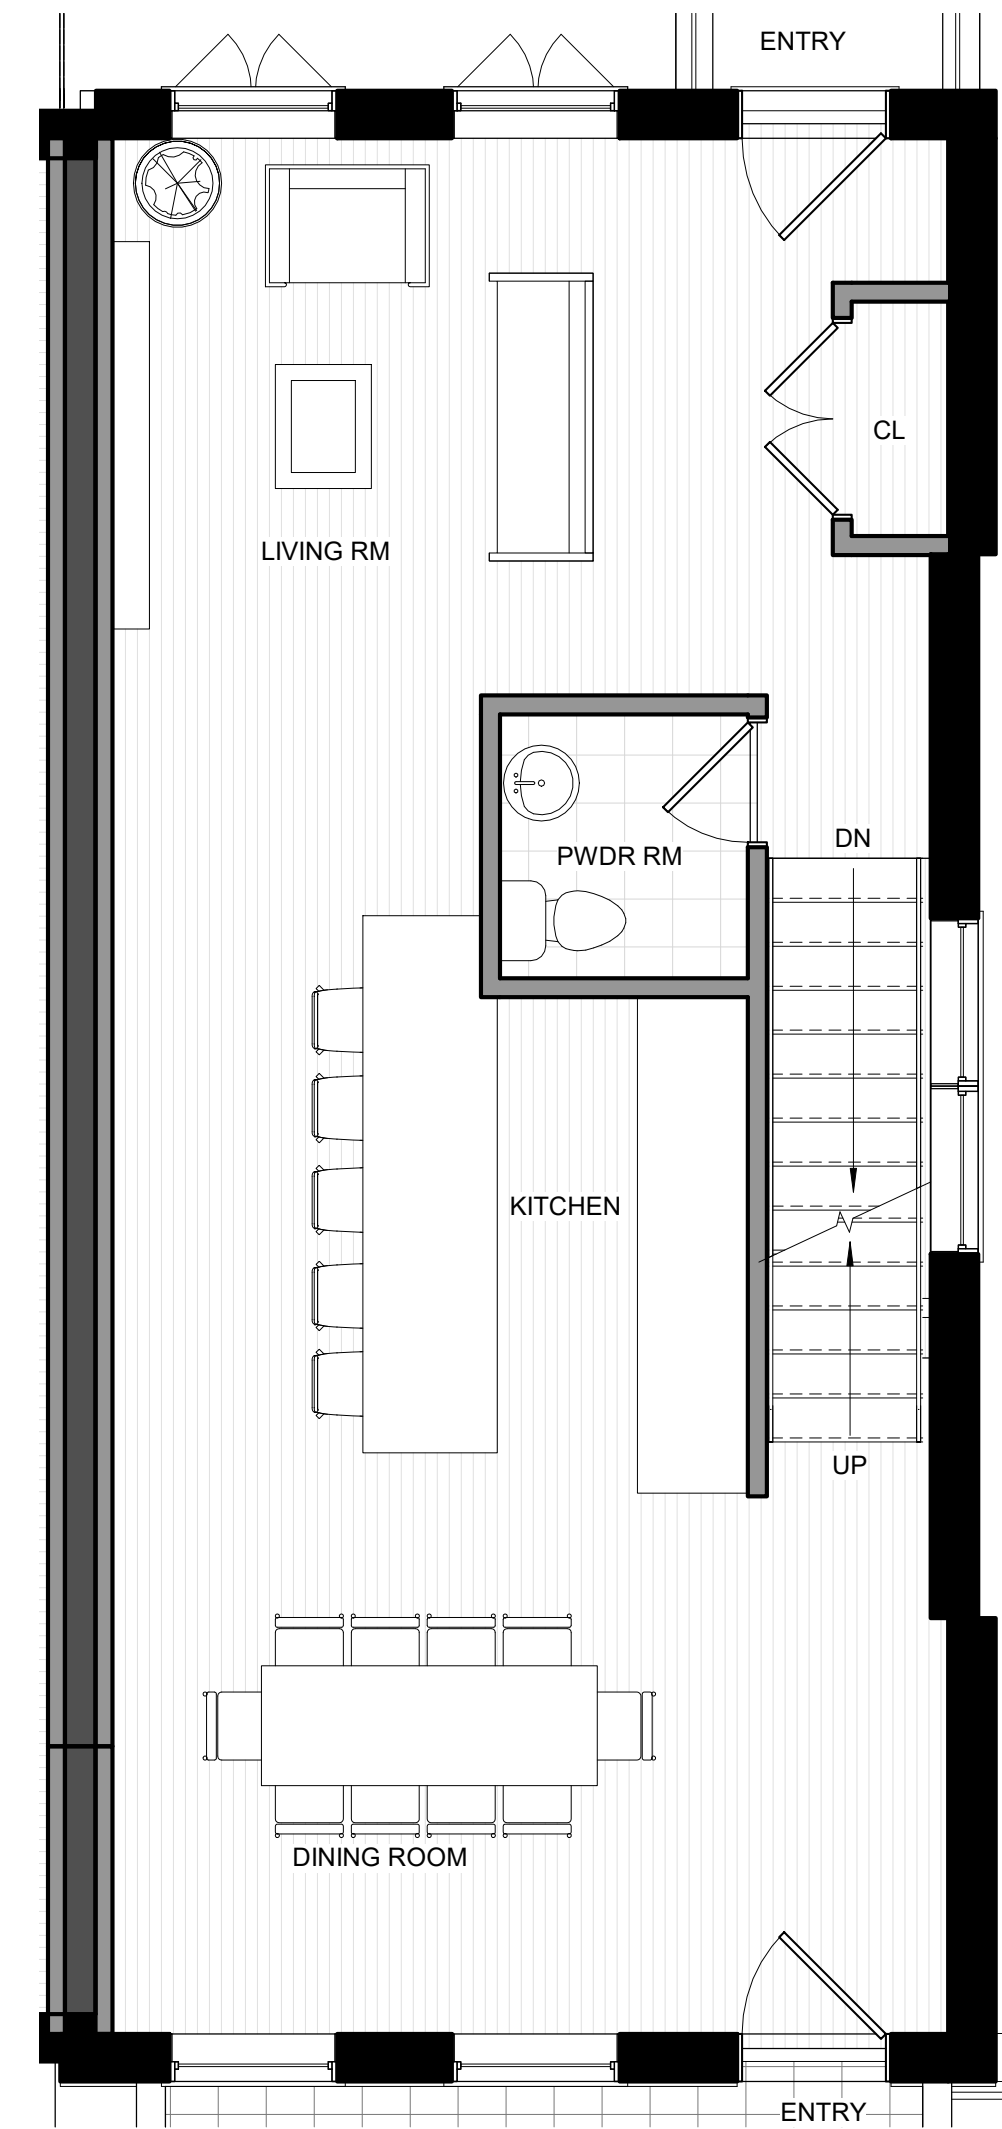

② 2-TYPICAL FLOOR PLAN 1ST FLOOR
1/4" = 1'-0"

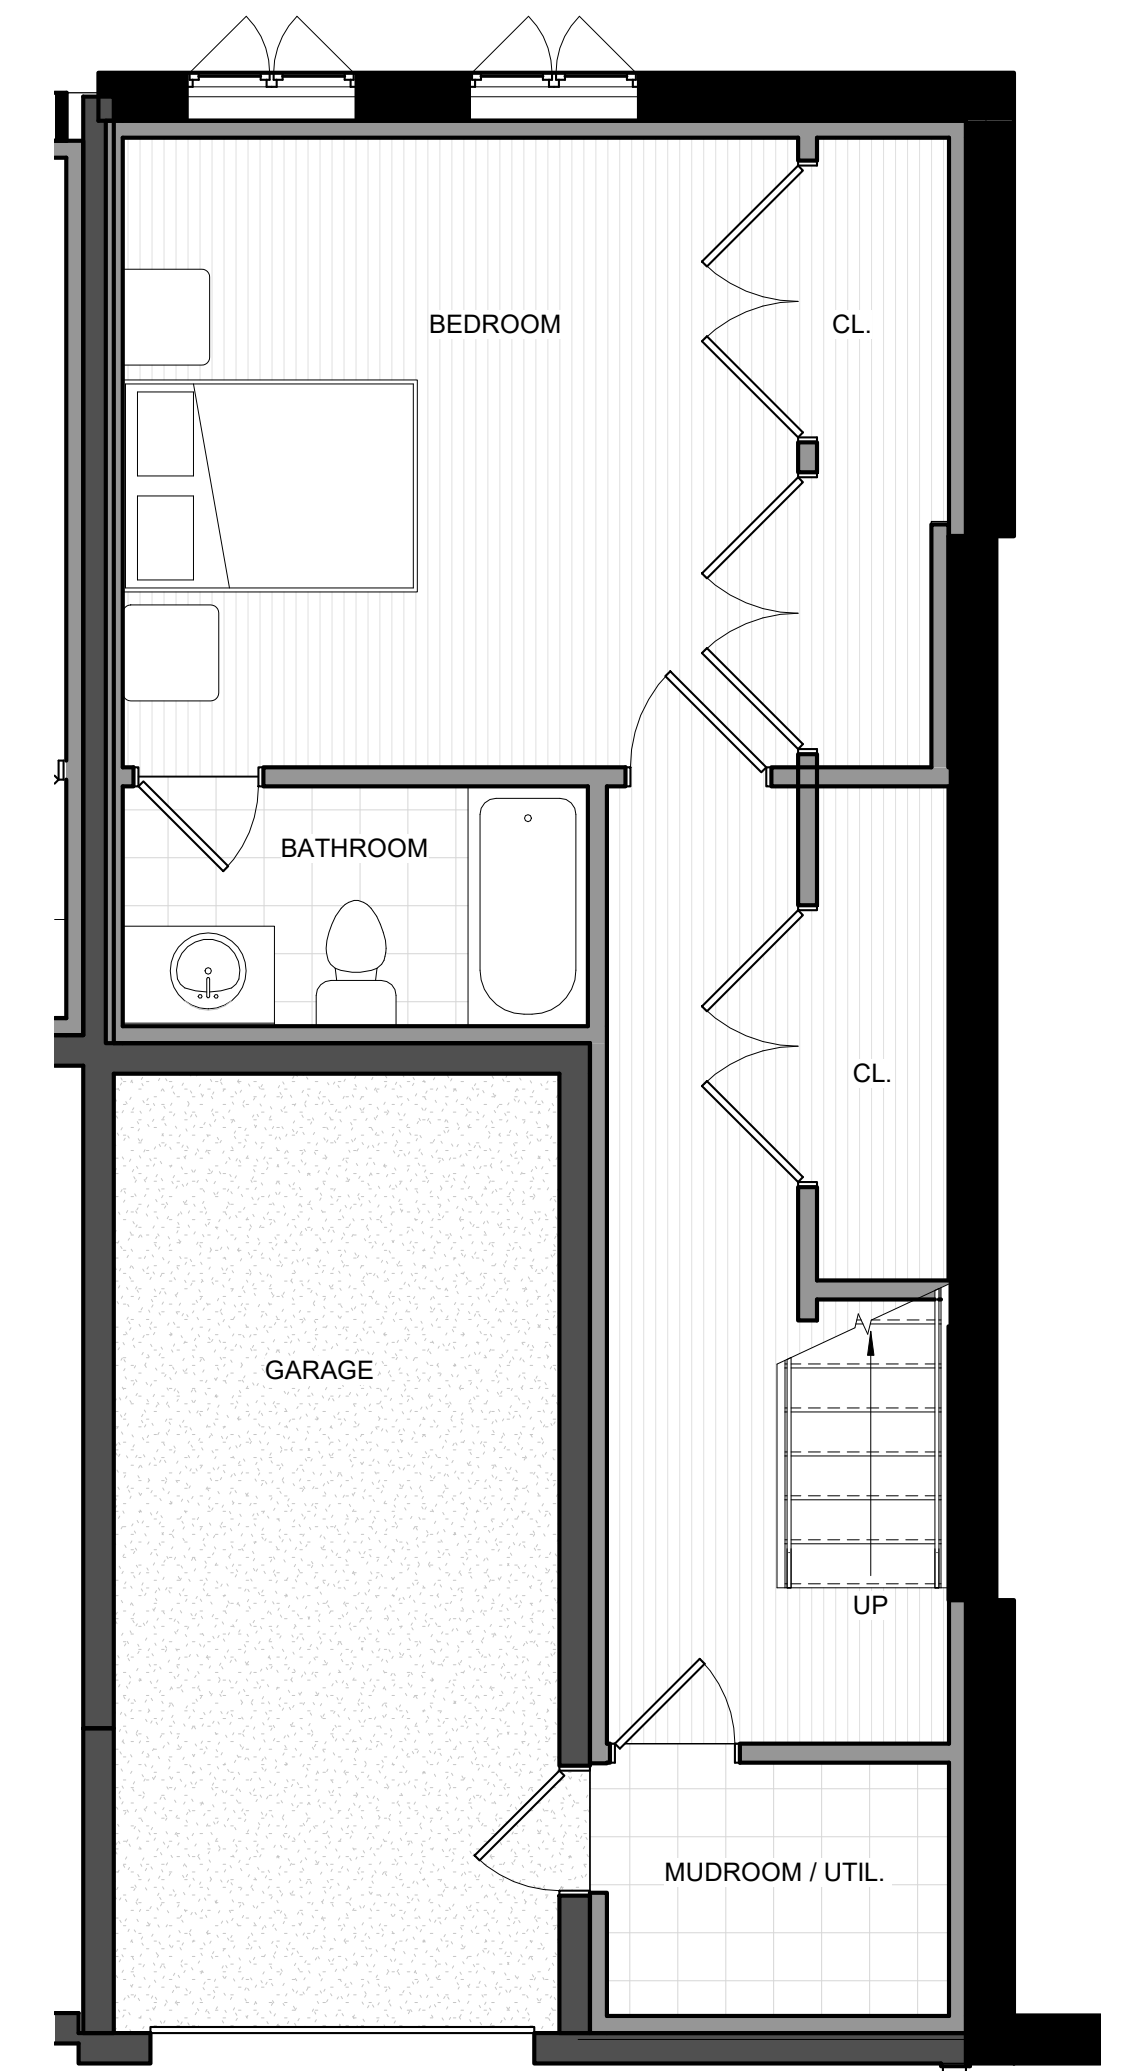

① 1-TYPICAL FLOOR PLAN BASEMENT
1/4" = 1'-0"



a/c
architects

4840 main street | skokie illinois 60077
office 847 . 529 . 0801 | fax 847 . 763 . 8708
info@acarchitects.net | www.acarchitects.net

**SCHOOL STREET VIEW
FROM NORTHEAST**

V1.01

address: 1225 W School St
Chicago, IL 60657

project: 919 date: 03/10/19

drawn: Author



a/c
architects

4840 main street | skokie illinois 60077
office 847. 629. 0801 | fax 847. 763. 8708
info@acarchitects.net | www.acarchitects.net

**SCHOOL STREET VIEW
FROM NORTHWEST**

V1.02

address: 1225 W School St
Chicago, IL 60657

project: 919 date: 03/10/19

drawn: Author



a/c
architects

4840 main street | skokie illinois 60077
office 947 . 829 . 0801 | fax 947 . 763 . 8708
info@acarchitects.net | www.acarchitects.net

**MELROSE ELEVATION
FROM SOUTHEAST**

V1.03

address: 1225 W School St
Chicago, IL 60657

project: 919 date: 03/10/19

drawn: Author