


FOURTH FLOOR PLAN
SCALE: 1/4" = 1'-0"



ROOF PLAN
SCALE: 1/4" = 1'-0"

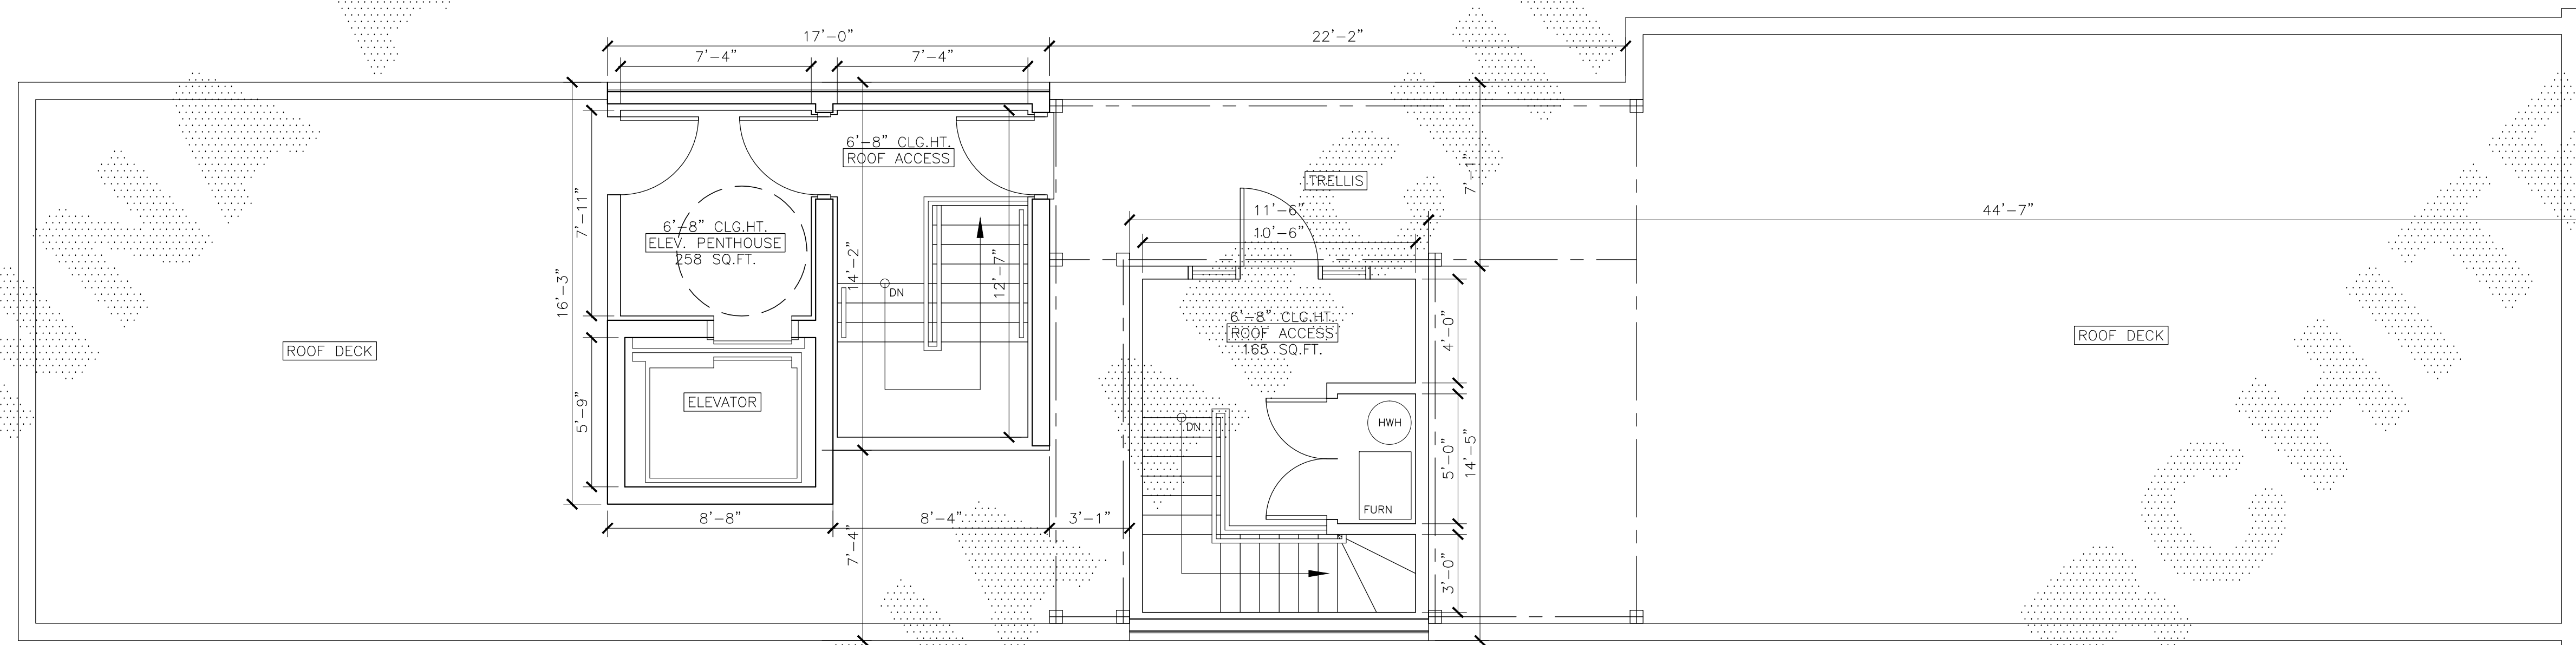


ARCHITECTS, INC.
(312) 750-1800
180 W. WASHINGTON
CHICAGO, ILLINOIS 60602
FAX (312) 750-1801

PROFESSIONAL DESIGN FIRM
ARCHITECT CORPORATION
LICENSE NUMBER: 184 - 001485

WARNING:
This plan Protected under Copyright Laws. Original mylar drawing on file at the Architects' office can be reproduced with the Architects permission only. If someone wishes to copy this plan; contact John Hanna (312) 750-1800

ISSUED FOR REVIEW
ISSUED FOR REVIEW **04.22.19**
ISSUED FOR PERMIT
ISSUED FOR BID
ISSUED FOR CONSTN

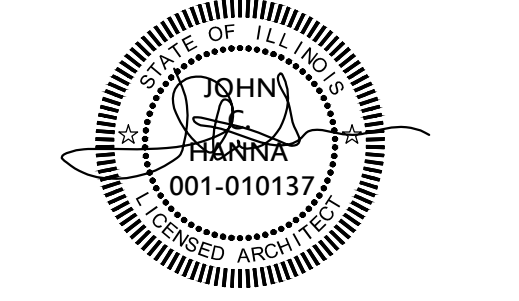

PROJECT NAME & ADDRESS
**3542 N. SOUTHPORT
4 STORY/3 UNIT
w/ COMMERCIAL
BUILDING
CHICAGO, ILLINOIS**

SHEET TITLE
FLOOR PLANS

FILENAME

SHEET NUMBER
A-3