



1 SITE / ROOF PLAN
 SCALE: 3/32" = 1'-0"

 


3500 N CLARK
 3500-04 N. CLARK ST. & 1030-40 W. CORNELIA AVE.
 CHICAGO, ILLINOIS 60657

SPACE ARCHITECTS + PLANNERS
 2149 N. TALMAN AVE, CHICAGO, IL 60647
 P. 312.829.6666
 E. INFO@SPACEARCHPLAN.COM

VERSION A0.1

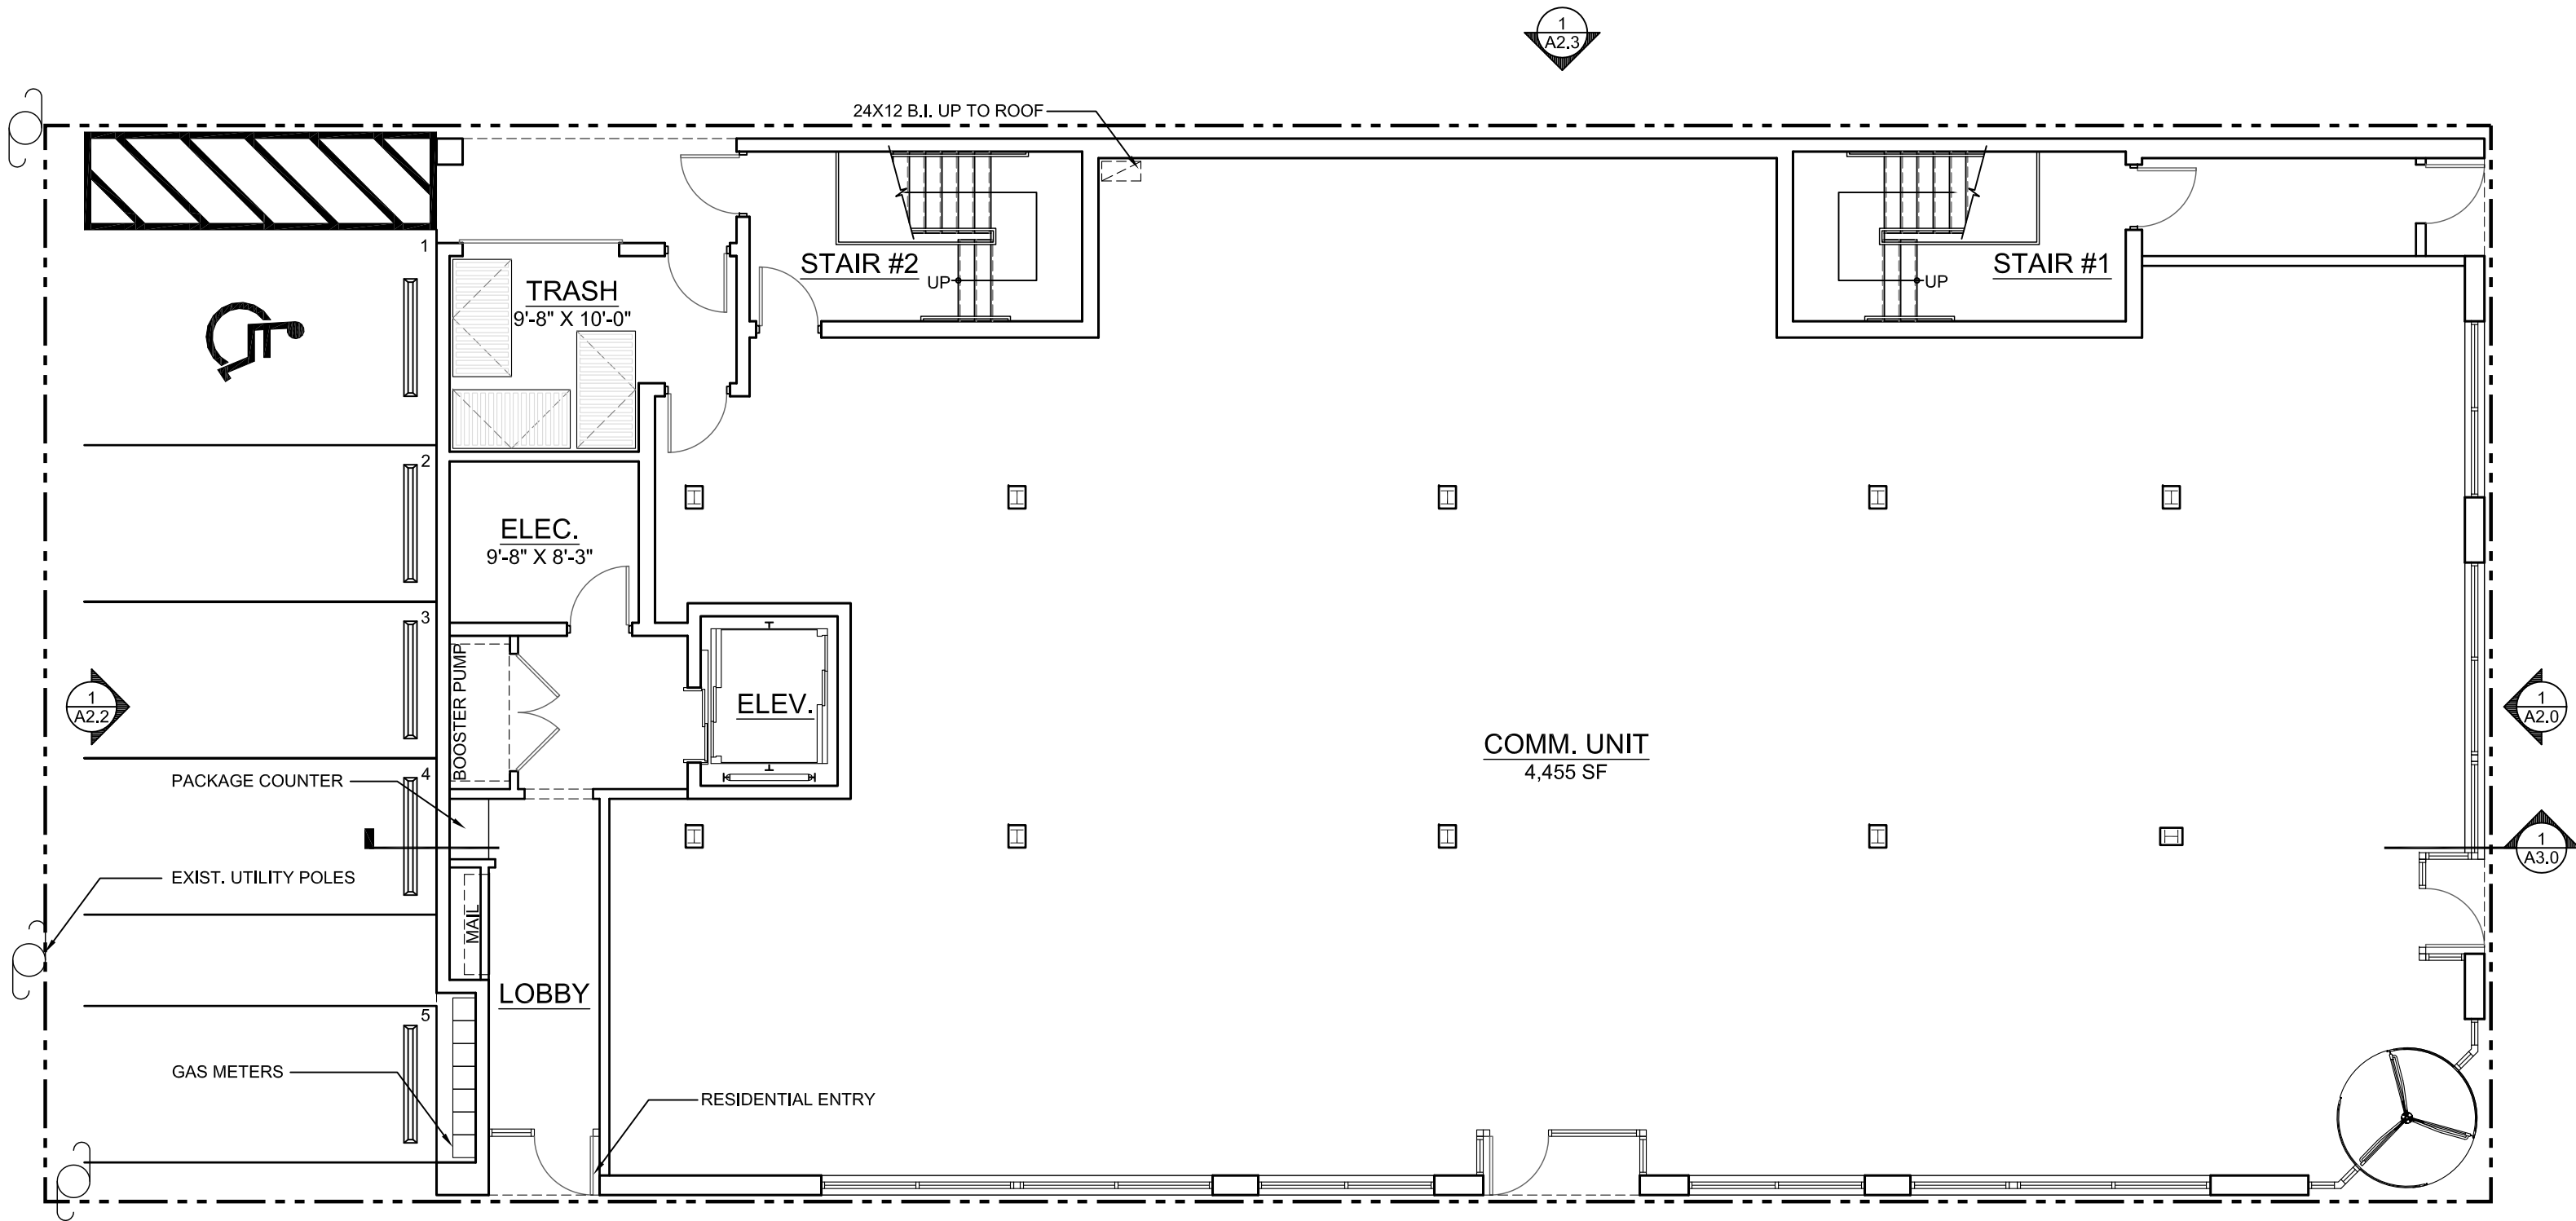


1 1ST FLR PLAN
 SCALE: 1/8" = 1'-0"

 

3500 N CLARK
 3500-04 N. CLARK ST. & 1030-40 W. CORNELIA AVE.
 CHICAGO, ILLINOIS 60657

SPACE
 ARCHITECTS + PLANNERS
2149 N. TALMAN AVE, CHICAGO, IL 60647
 P. 312.829.6666
 E. INFO@SPACEARCHPLAN.COM

VERSION
A1.0

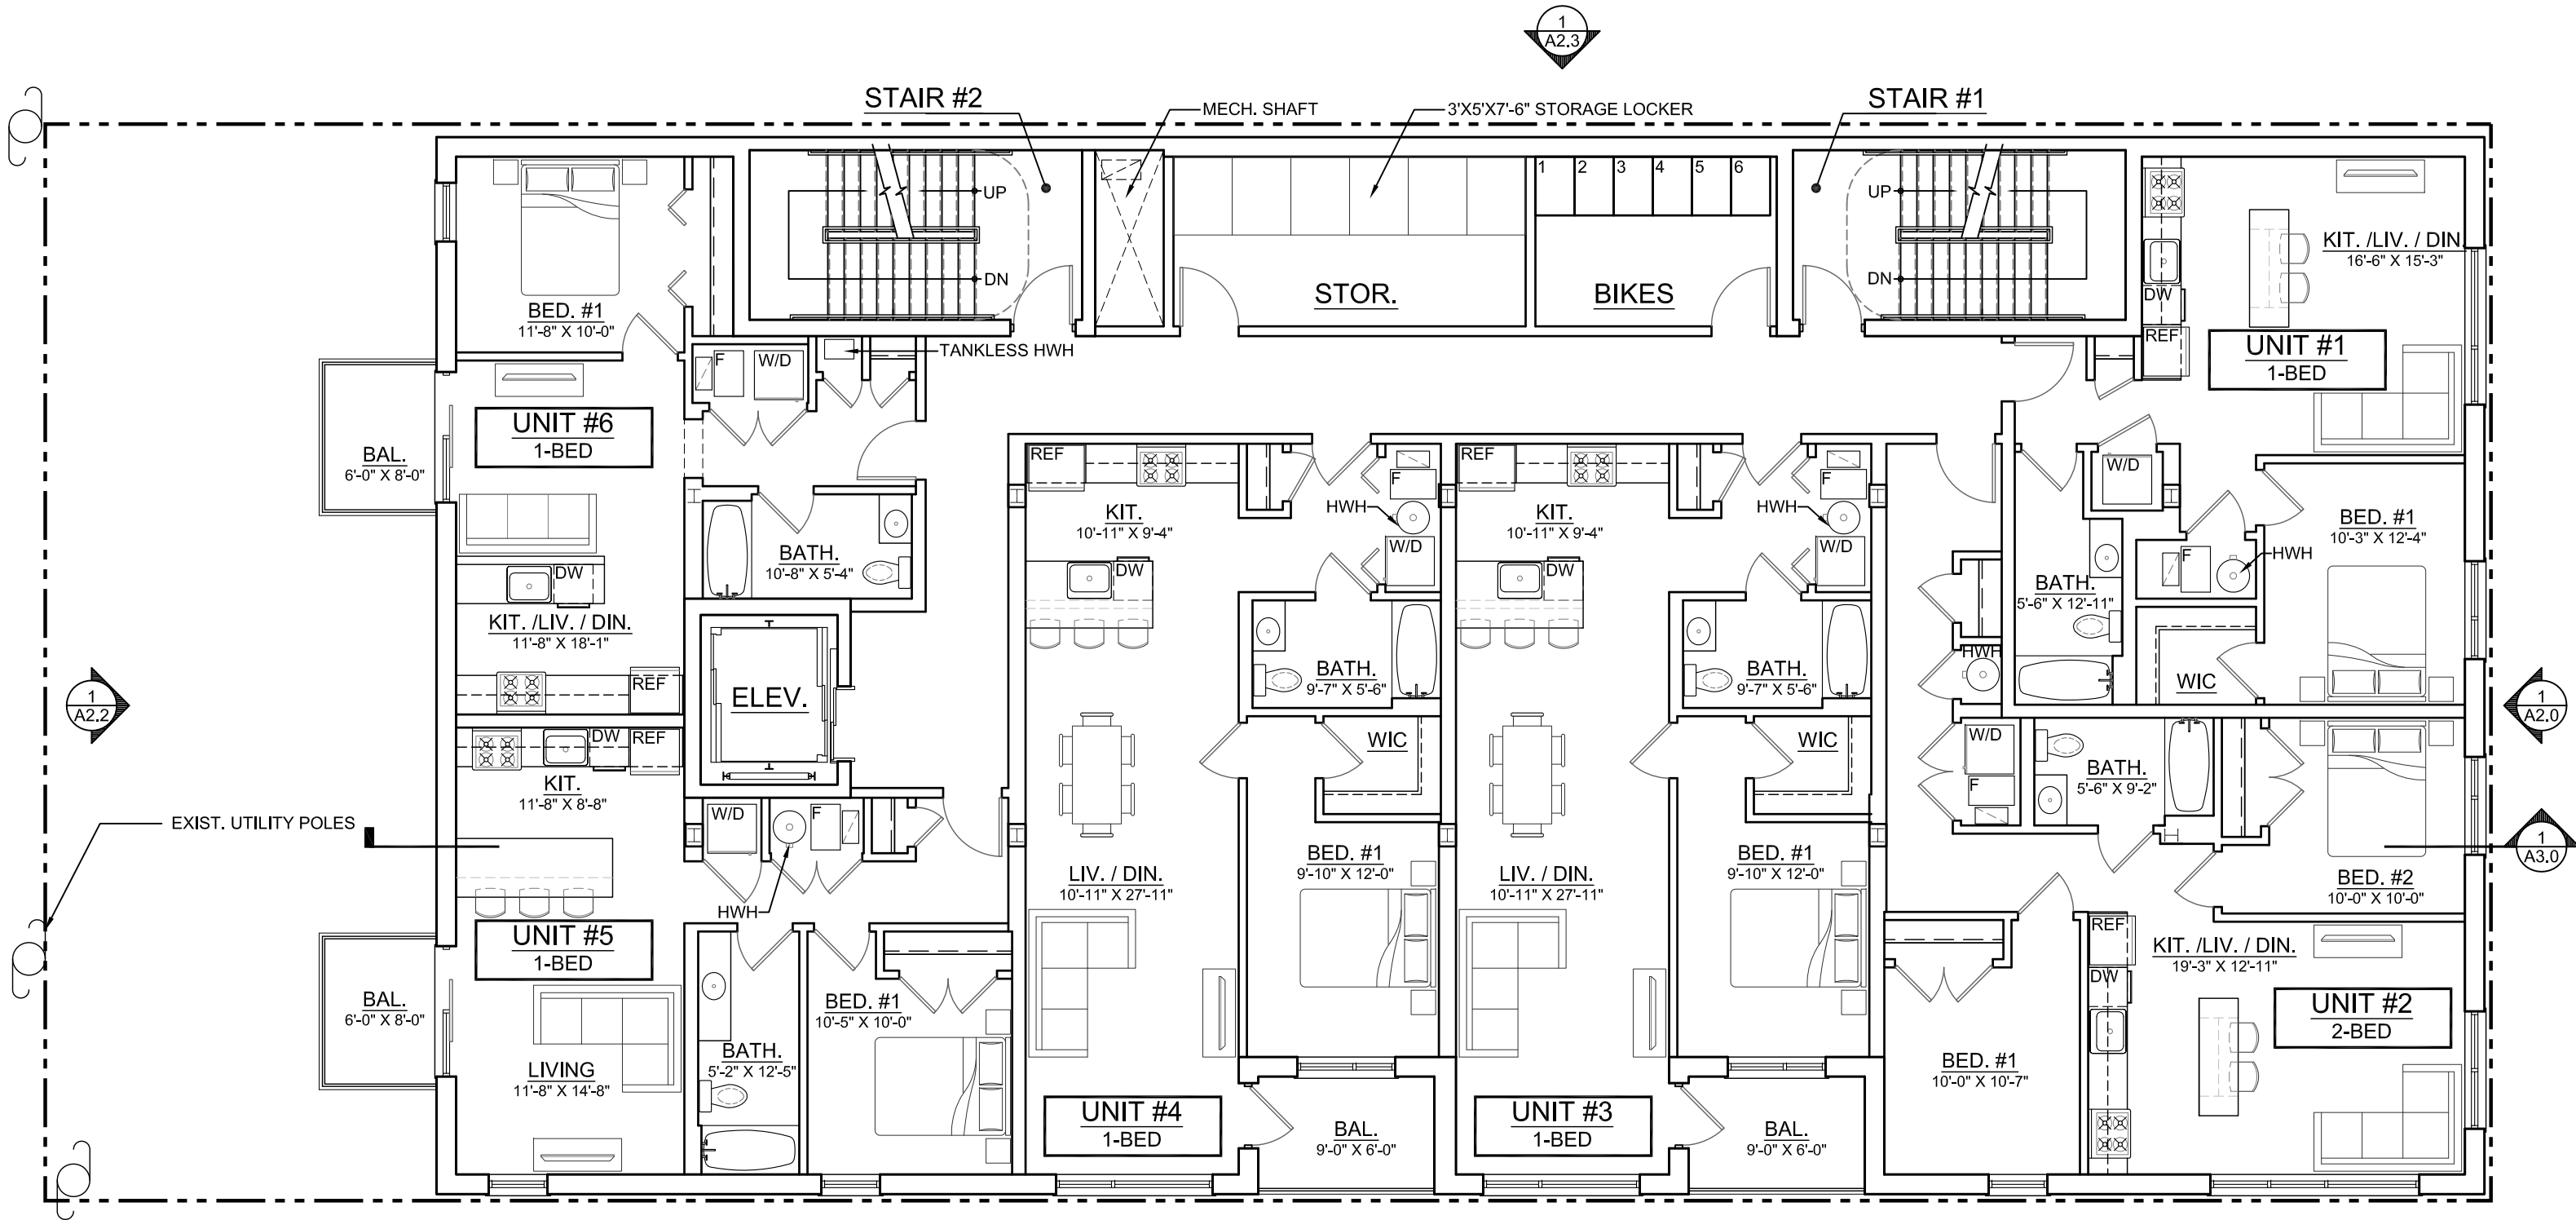

1 2ND-4TH FLR PLAN

SCALE: 1/8" = 1'-0"

0 2' 4' 8' 16'



3500 N CLARK

3500-04 N. CLARK ST. & 1030-40 W. CORNELIA AVE.
CHICAGO, ILLINOIS 60657

© COPYRIGHT SPACE ARCHITECTS + PLANNERS

SPACE

ARCHITECTS + PLANNERS

2149 N. TALMAN AVE, CHICAGO, IL 60647
P. 312.829.6666
E. INFO@SPACEARCHPLAN.COM

VERSION

A1.1

T/PARAPET
+54'-8"

B/4TH FLR CLNG
+46'-9"

T/4TH FLR
+36'-9"

T/3RD FLR
+25'-1"


T/2ND FLR
+13'-5"

GRADE
+0'-0"



1 EAST ELEVATION

SCALE: 1/8" = 1'-0"

 

3500 N CLARK
 3500-04 N. CLARK ST. & 1030-40 W. CORNELIA AVE.
 CHICAGO, ILLINOIS 60657

SPACE ARCHITECTS + PLANNERS
 2149 N. TALMAN AVE, CHICAGO, IL 60647
 P. 312.829.6666
 E. INFO@SPACEARCHPLN.COM

VERSION
A2.0



1 SOUTH ELEVATION

3500 N CLARK
3500-04 N. CLARK ST. & 1030-40 W. CORNELIA AVE.
CHICAGO, ILLINOIS 60657

© COPYRIGHT SPACE ARCHITECTS + PLANNERS

SPACE
ARCHITECTS + PLANNERS
2149 N. TALMAN AVE, CHICAGO, IL 60647
P. 312.829.6666
E. INFO@SPACEARCHPLN.COM

VERSION
A2.1

T/PARAPET
+54'-8"


B/4TH FLR CLNG
+46'-9"

T/4TH FLR
+36'-9"

T/3RD FLR
+25'-1"

T/2ND FLR
+13'-5"

GRADE
+0'-0"

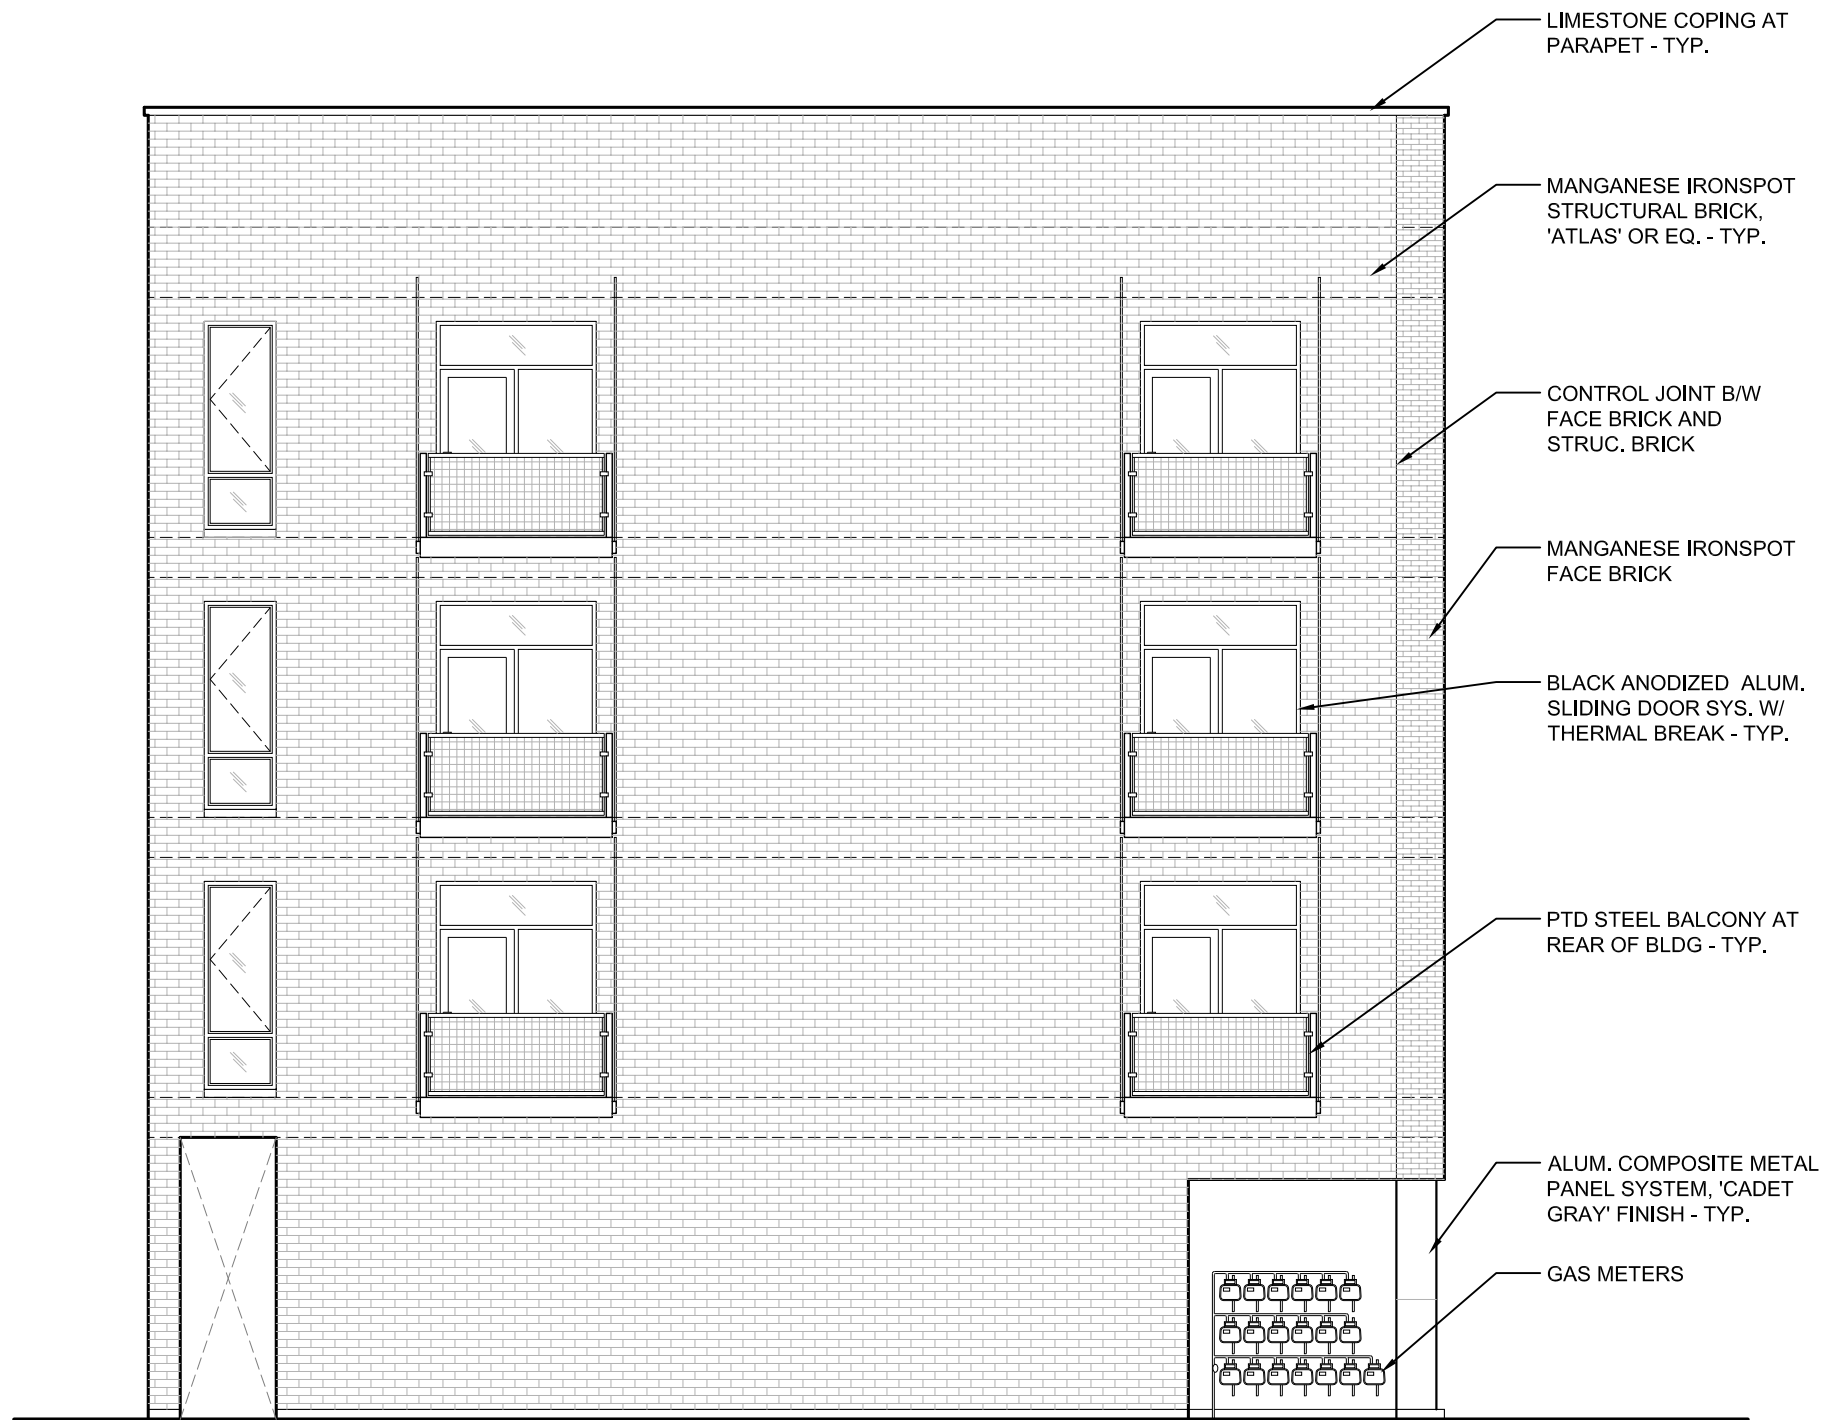

LIMESTONE COPING AT
PARAPET - TYP.

MANGANESE IRONSPOT
STRUCTURAL BRICK,
'ATLAS' OR EQ. - TYP.

CONTROL JOINT B/W
FACE BRICK AND
STRUC. BRICK

MANGANESE IRONSPOT
FACE BRICK

BLACK ANODIZED ALUM.
SLIDING DOOR SYS. W/
THERMAL BREAK - TYP.


PTD STEEL BALCONY AT
REAR OF BLDG - TYP.

ALUM. COMPOSITE METAL
PANEL SYSTEM, 'CADET
GRAY' FINISH - TYP.

GAS METERS

1 WEST ELEVATION

SCALE: 1/8" = 1'-0"

 

3500 N CLARK
3500-04 N. CLARK ST. & 1030-40 W. CORNELIA AVE.
CHICAGO, ILLINOIS 60657

© COPYRIGHT SPACE ARCHITECTS + PLANNERS

SPACE
ARCHITECTS + PLANNERS
2149 N. TALMAN AVE, CHICAGO, IL 60647
P. 312.829.6666
E. INFO@SPACEARCHPLAN.COM

VERSION
A2.2

T/PARAPET
+54'-8"

LIMESTONE COPING
AT PARAPET - TYP.

B/4TH FLR CLNG
+46'-9"

MANGANESE IRONSPOT
STRUCTURAL BRICK,
'ATLAS' OR EQ. - TYP.

T/4TH FLR
+36'-9"

T/3RD FLR
+25'-1"


T/2ND FLR
+13'-5"

GRADE
+0'-0"



1 NORTH ELEVATION

SCALE: 1/8" = 1'-0"

 

3500 N CLARK

3500-04 N. CLARK ST. & 1030-40 W. CORNELIA AVE.
CHICAGO, ILLINOIS 60657

© COPYRIGHT SPACE ARCHITECTS + PLANNERS

SPACE
ARCHITECTS + PLANNERS

2149 N. TALMAN AVE, CHICAGO, IL 60647
P. 312.829.6666
E. INFO@SPACEARCHPLAN.COM

VERSION
A2.3

T/PARAPET
+54'-8"


B/4TH FLR CLNG
+46'-9"

T/4TH FLR
+36'-9"


T/3RD FLR
+25'-1"

T/2ND FLR
+13'-5"

GRADE
+0'-0"

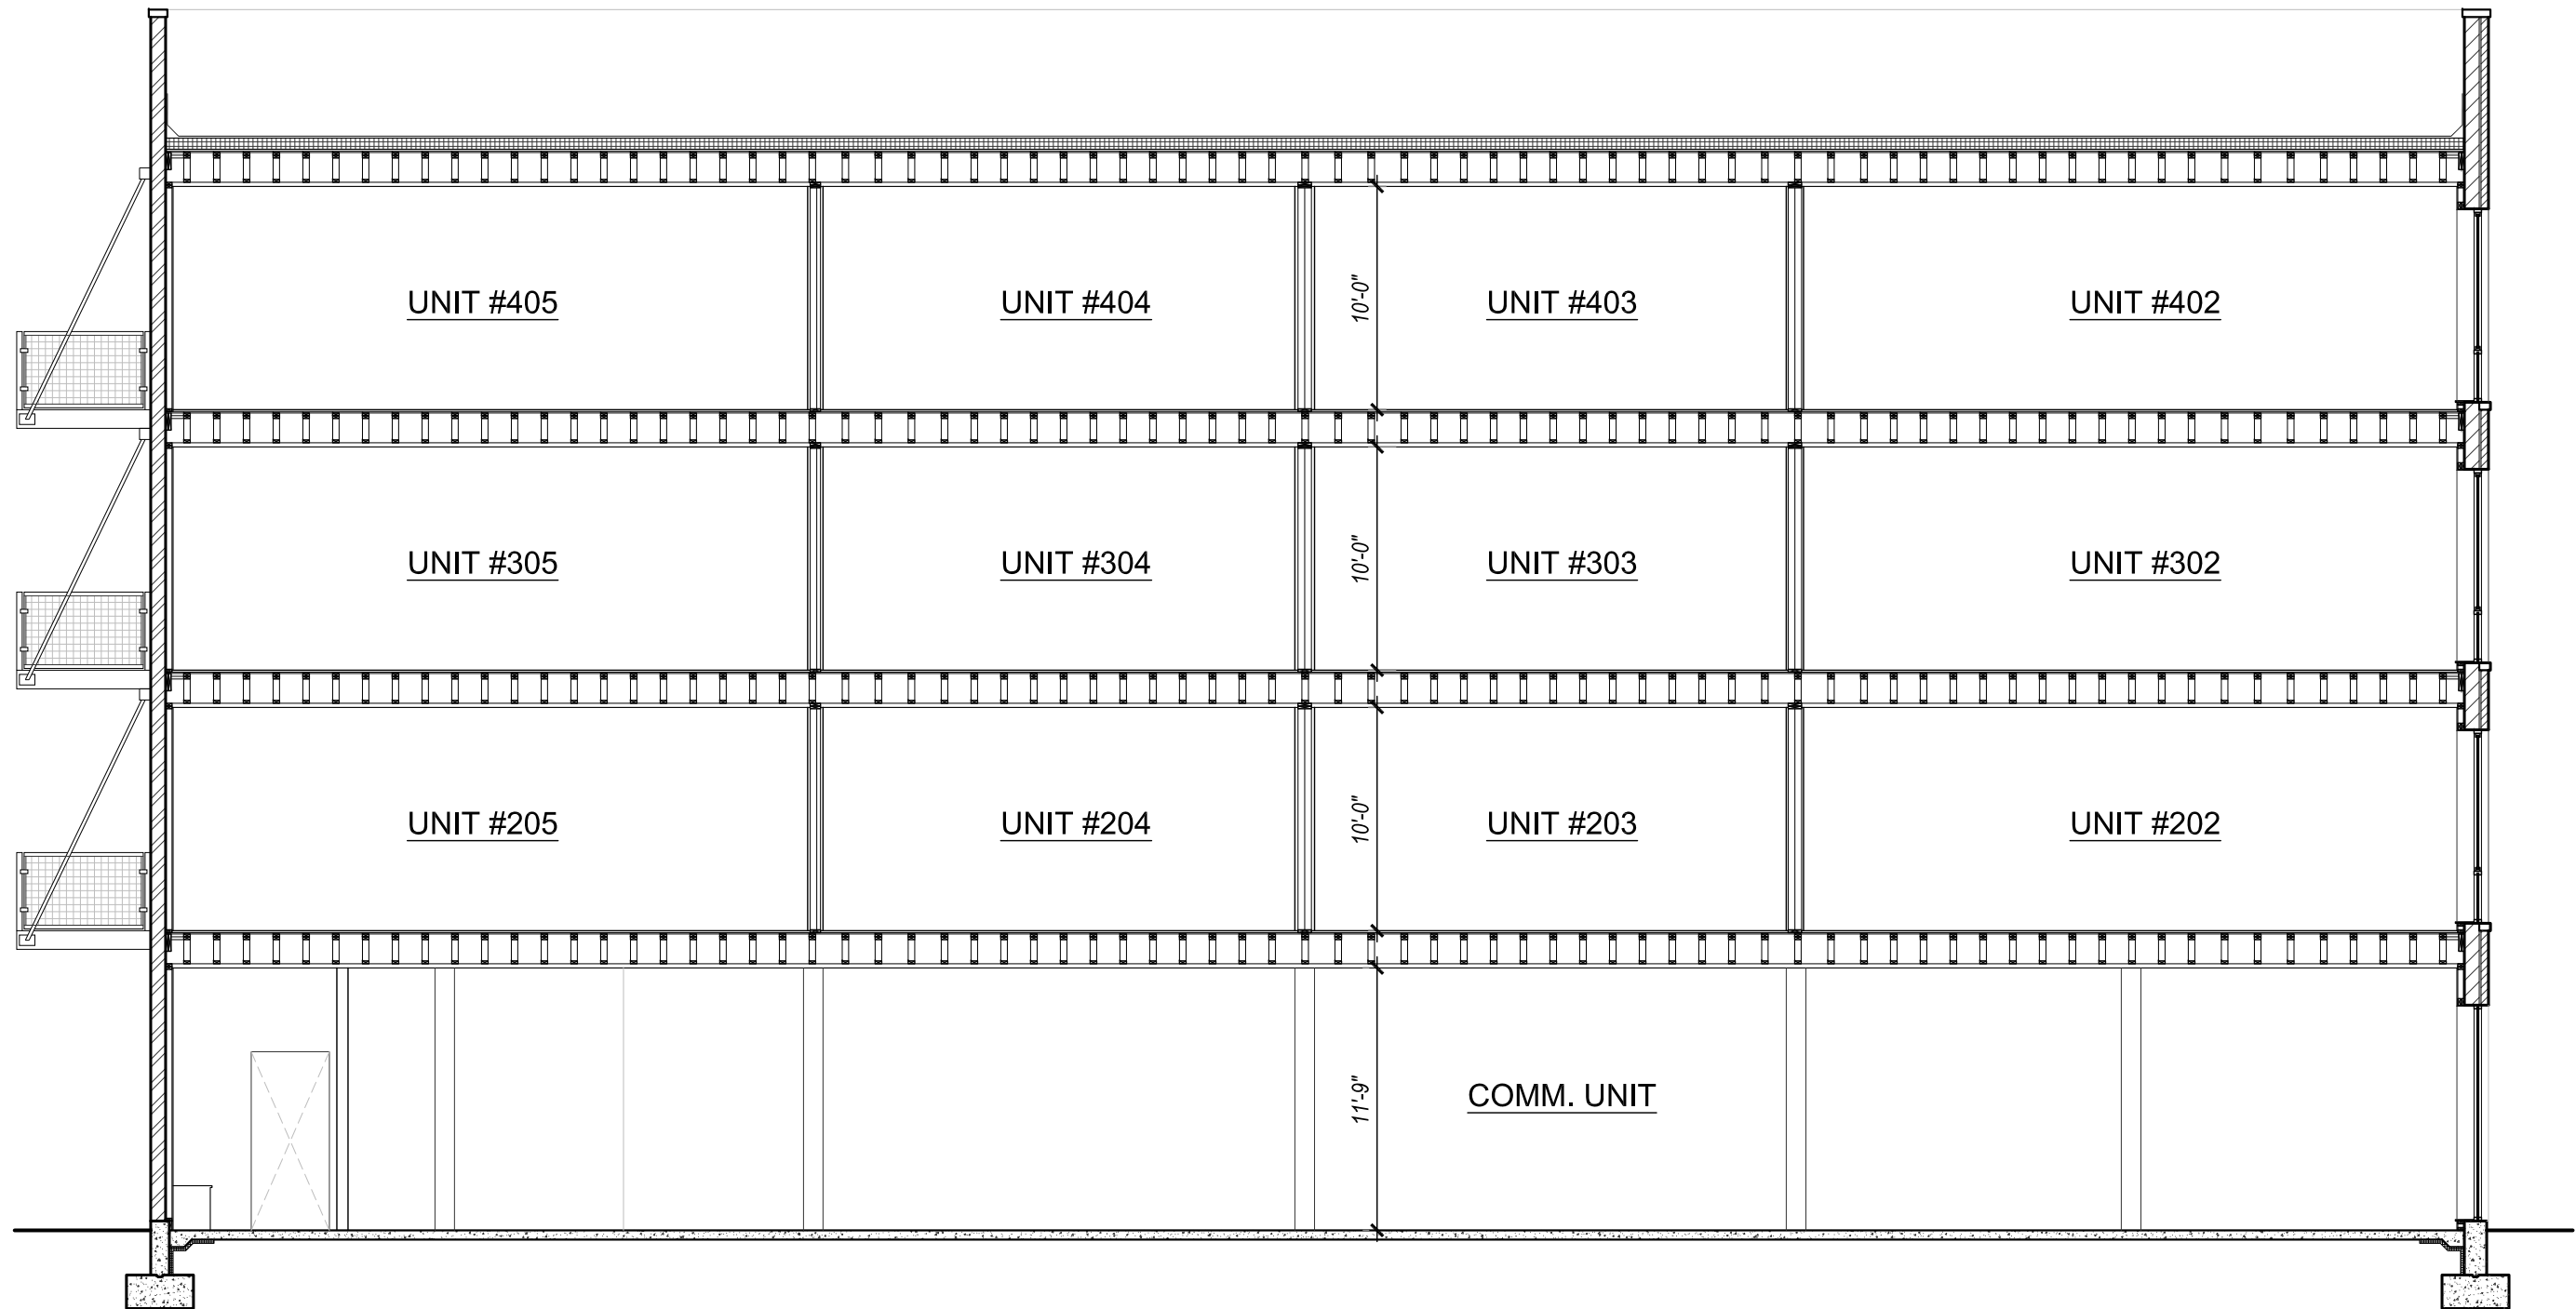

1 BLDG SECTION
SCALE: 1/8" = 1'-0"

 

3500 N CLARK
3500-04 N. CLARK ST. & 1030-40 W. CORNELIA AVE.
CHICAGO, ILLINOIS 60657

SPACE
ARCHITECTS + PLANNERS
2149 N. TALMAN AVE, CHICAGO, IL 60647
P. 312.829.6666
E. INFO@SPACEARCHPLAN.COM

VERSION
A3.0