LIMESTONE TYPE B SURROUND (TYP) - MTL PANEL BRICK TYPE D - LIMESTONE TYPE B HEADER (TYP) - MTL PANEL BRICK TYPE B BRICK TYPE A BRICK TYPE A BRICK TYPE B BRICK TYPE C BRICK TYPE E BRICK TYPE D - BRICK TYPE E BRICK TYPE C BLACK ALUM FRAME WDW (TYP) LIMESTONE TYPE B DETAIL (TYP) BRICK TYPE B - LIMESTONE TYPE A STEPS WROUGHT IRON FENCE (TYP)


GLS RAILING (TYP)

- LIMESTONE TYPE B SILL (TYP)

- SPANDREL GLS (TYP)

2 SOUTH ELEVATION MELROSE 1/8" = 1'-0"

1 NORTH ELEVATION ALONG SCHOOL 1/8" = 1'-0"

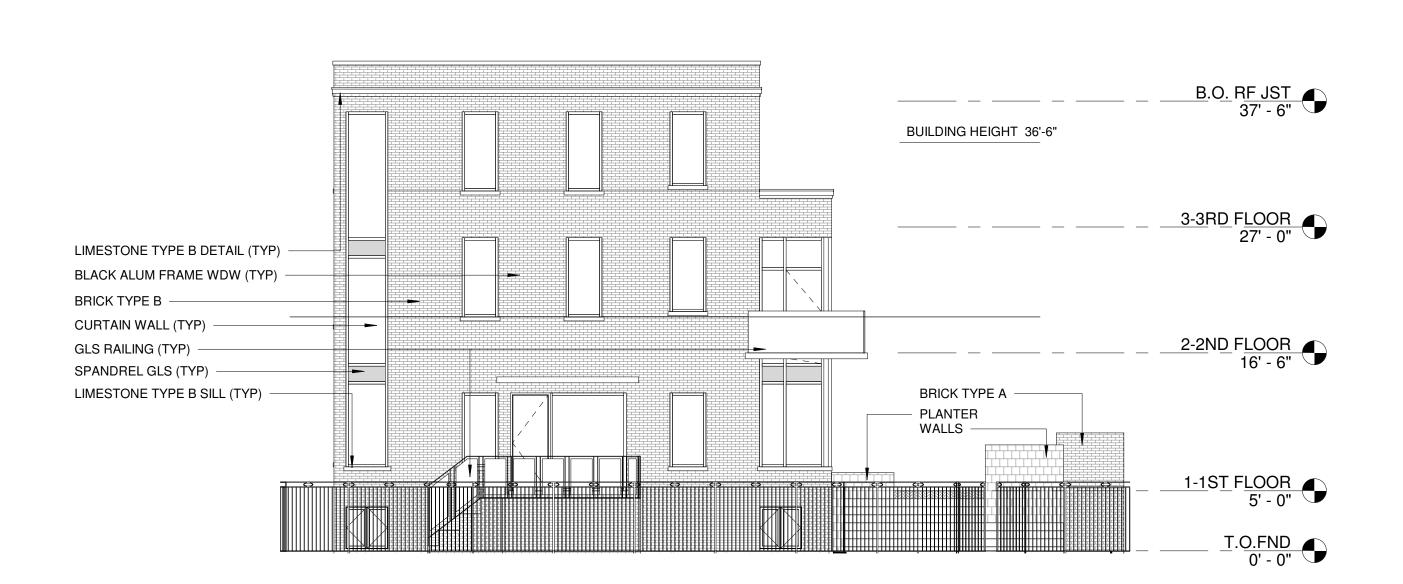

4840 main street | skokie illinois 60077 office 847 . 829 . 0801 | fax 847 . 763 . 8708 info@acarchitects.net | www.acarchitects.net

SCHOOL & MELROSE **ELEVATIONS** 

**A2.01** address: 1225 W School St Chicago, IL 60657

project: 919 date: 12 19 19

drawn: RA