

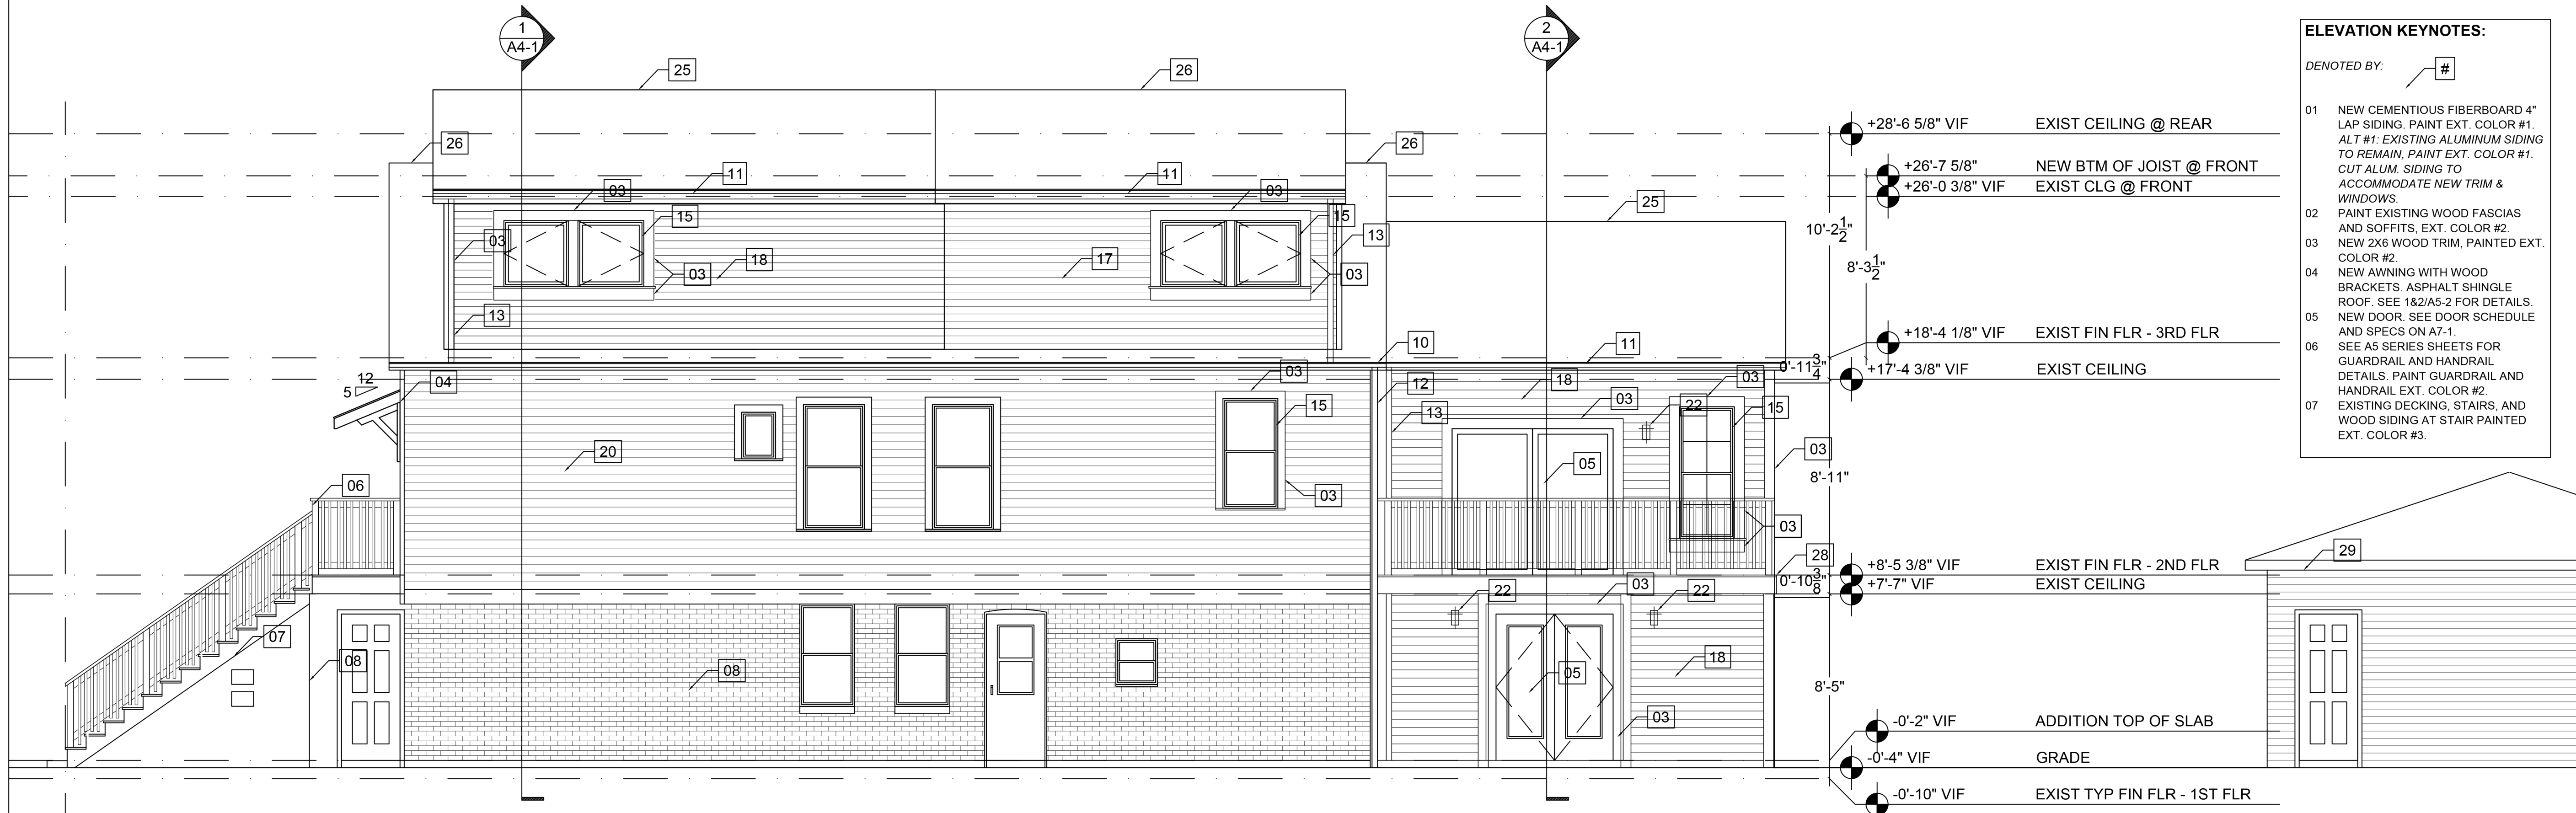


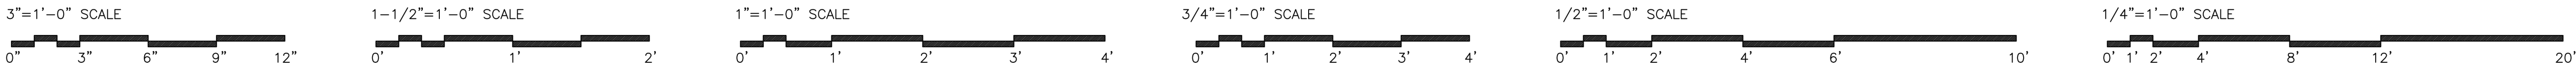

2 SOUTH ELEVATION

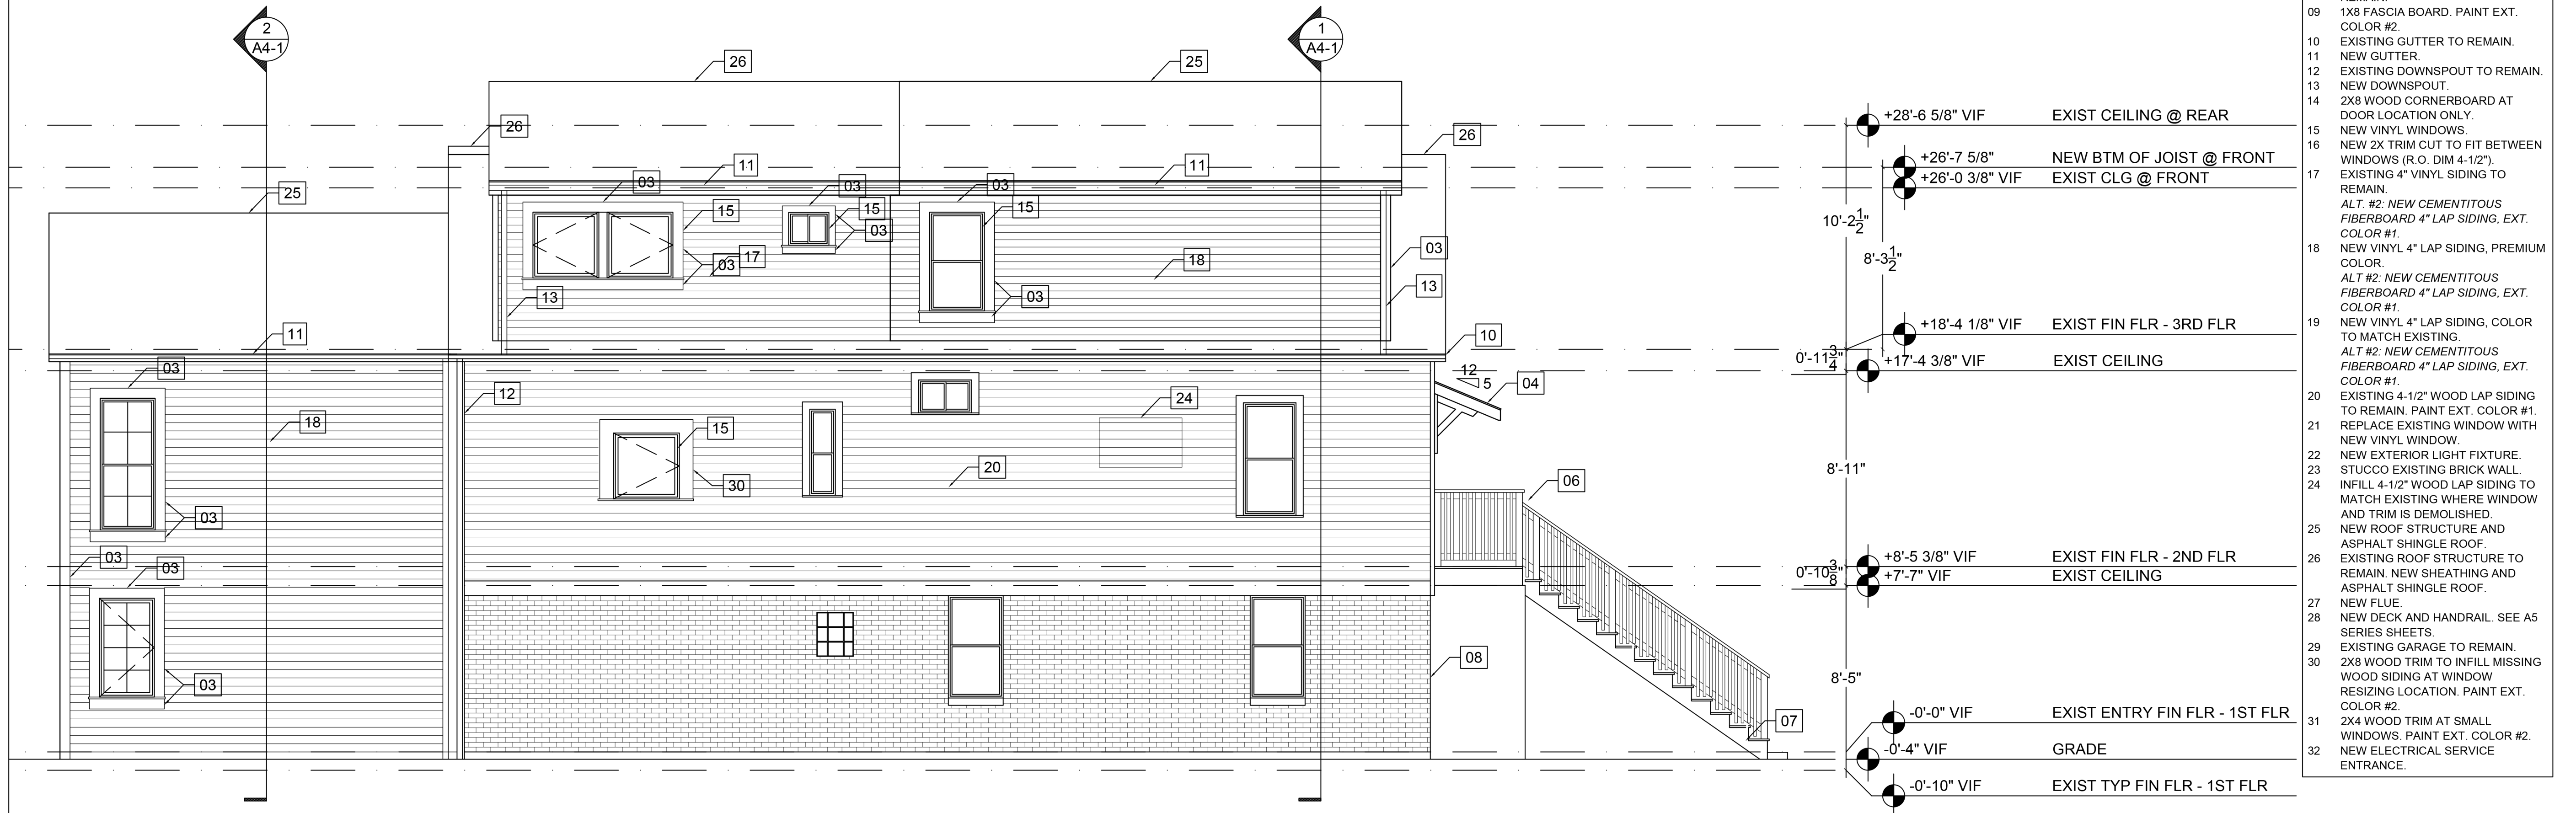

1 NORTH ELEVATION

ELEVATION KEYNOTES:

- DENOTED BY: #
- 01 NEW CEMENTITIOUS FIBERBOARD 4" LAP SIDING. PAINT EXT. COLOR #1. ALT #1: EXISTING ALUMINUM SIDING TO REMAIN. PAINT EXT. COLOR #1. CUT ALUM. SIDING TO ACCOMMODATE NEW TRIM & WINDOWS.
 - 02 PAINT EXISTING WOOD FASCIAS AND SOFFITS, EXT. COLOR #2.
 - 03 NEW 2X6 WOOD TRIM. PAINTED EXT. COLOR #2.
 - 04 NEW AWNING WITH WOOD BRACKETS. ASPHALT SHINGLE ROOF. SEE 1&2/A5-2 FOR DETAILS. NEW DOOR. SEE DOOR SCHEDULE AND SPECS ON A7-1.
 - 05 SEE A5 SERIES SHEETS FOR GUARDRAIL AND HANDRAIL DETAILS. PAINT GUARDRAIL AND HANDRAIL EXT. COLOR #2.
 - 07 EXISTING DECKING, STAIRS, AND WOOD SIDING AT STAIR PAINTED EXT. COLOR #3.

ELEVATION KEYNOTES (CON'T):

- 08 EXISTING BRICK, WINDOWS, AND DOORS AT GROUND FLOOR UNIT TO REMAIN.
- 09 1X8 FASCIA BOARD. PAINT EXT. COLOR #2.
- 10 EXISTING GUTTER TO REMAIN.
- 11 NEW GUTTER.
- 12 EXISTING DOWNSPOUT TO REMAIN.
- 13 NEW DOWNSPOUT.
- 14 2X8 WOOD CORNERBOARD AT DOOR LOCATION ONLY.
- 15 NEW VINYL WINDOWS.
- 16 NEW 2X TRIM CUT TO FIT BETWEEN WINDOWS (R.O. DIM 4-1/2").
- 17 EXISTING 4" VINYL SIDING TO REMAIN. ALT #2: NEW CEMENTITIOUS FIBERBOARD 4" LAP SIDING, EXT. COLOR #1.
- 18 NEW VINYL 4" LAP SIDING, PREMIUM COLOR. ALT #2: NEW CEMENTITIOUS FIBERBOARD 4" LAP SIDING, EXT. COLOR #1.
- 19 NEW VINYL 4" LAP SIDING, COLOR TO MATCH EXISTING. ALT #2: NEW CEMENTITIOUS FIBERBOARD 4" LAP SIDING, EXT. COLOR #1.
- 20 EXISTING 4-1/2" WOOD LAP SIDING TO REMAIN. PAINT EXT. COLOR #1.
- 21 REPLACE EXISTING WINDOW WITH NEW VINYL WINDOW.
- 22 NEW EXTERIOR LIGHT FIXTURE.
- 23 STUCCO EXISTING BRICK WALL.
- 24 INFILL 4-1/2" WOOD LAP SIDING TO MATCH EXISTING WHERE WINDOW AND TRIM IS DEMOLISHED.
- 25 NEW ROOF STRUCTURE AND ASPHALT SHINGLE ROOF.
- 26 EXISTING ROOF STRUCTURE TO REMAIN. NEW SHEATHING AND ASPHALT SHINGLE ROOF.
- 27 NEW FLUE.
- 28 NEW DECK AND HANDRAIL. SEE A5 SERIES SHEETS.
- 29 EXISTING GARAGE TO REMAIN.
- 30 2X8 WOOD TRIM TO INFILL MISSING WOOD SIDING AT WINDOW RESIZING LOCATION. PAINT EXT. COLOR #2.
- 31 2X4 WOOD TRIM AT SMALL WINDOWS. PAINT EXT. COLOR #2.
- 32 NEW ELECTRICAL SERVICE ENTRANCE.

Stamp

Date Signed: 10.28.2019

State of Illinois Professional Architect License No. 184007840-0001

1		
	Permit Set	10.28.19
No.	Revision/Issue	Date

Firm Name and Address

spaces + places
architecture + urban planning
5850 w race avenue · chicago, il 60644
312.217.3944 · www.spaces-n-places.com

Project Name and Address

Chang Residence
Renovation + Addition
3123 N Kenmore Avenue
Chicago, IL 60657

Project 2019.001	Sheet A3-2 North + South Elevations
Date 10.28.2019	
Scale 1/4" = 1'-0"	