


1 BASEMENT FLOOR PLAN
 SCALE: 1/8" = 1'-0"

 

1ST FLOOR:	3,214 SF
2ND FLOOR:	3,407 SF
3RD FLOOR:	3,407 SF
4TH FLOOR:	3,407 SF
5TH FLOOR:	2,605 SF


TOTAL GROSS SF:	16,040 SF
ALLOWABLE FAR:	3.00
ACTUAL FAR:	2.40

1040-1042 W. WAVELAND
 1040-1042 W. WAVELAND AVE
 CHICAGO, ILLINOIS 60613

SPACE
 ARCHITECTS + PLANNERS
2149 N. TALMAN AVE. CHICAGO, IL 60647
 P. 312.829.6666
 E. INFO@SPACEARCHPLAN.COM


VERSION
V5.0
 08.19.2022

© COPYRIGHT SPACE ARCHITECTS + PLANNERS

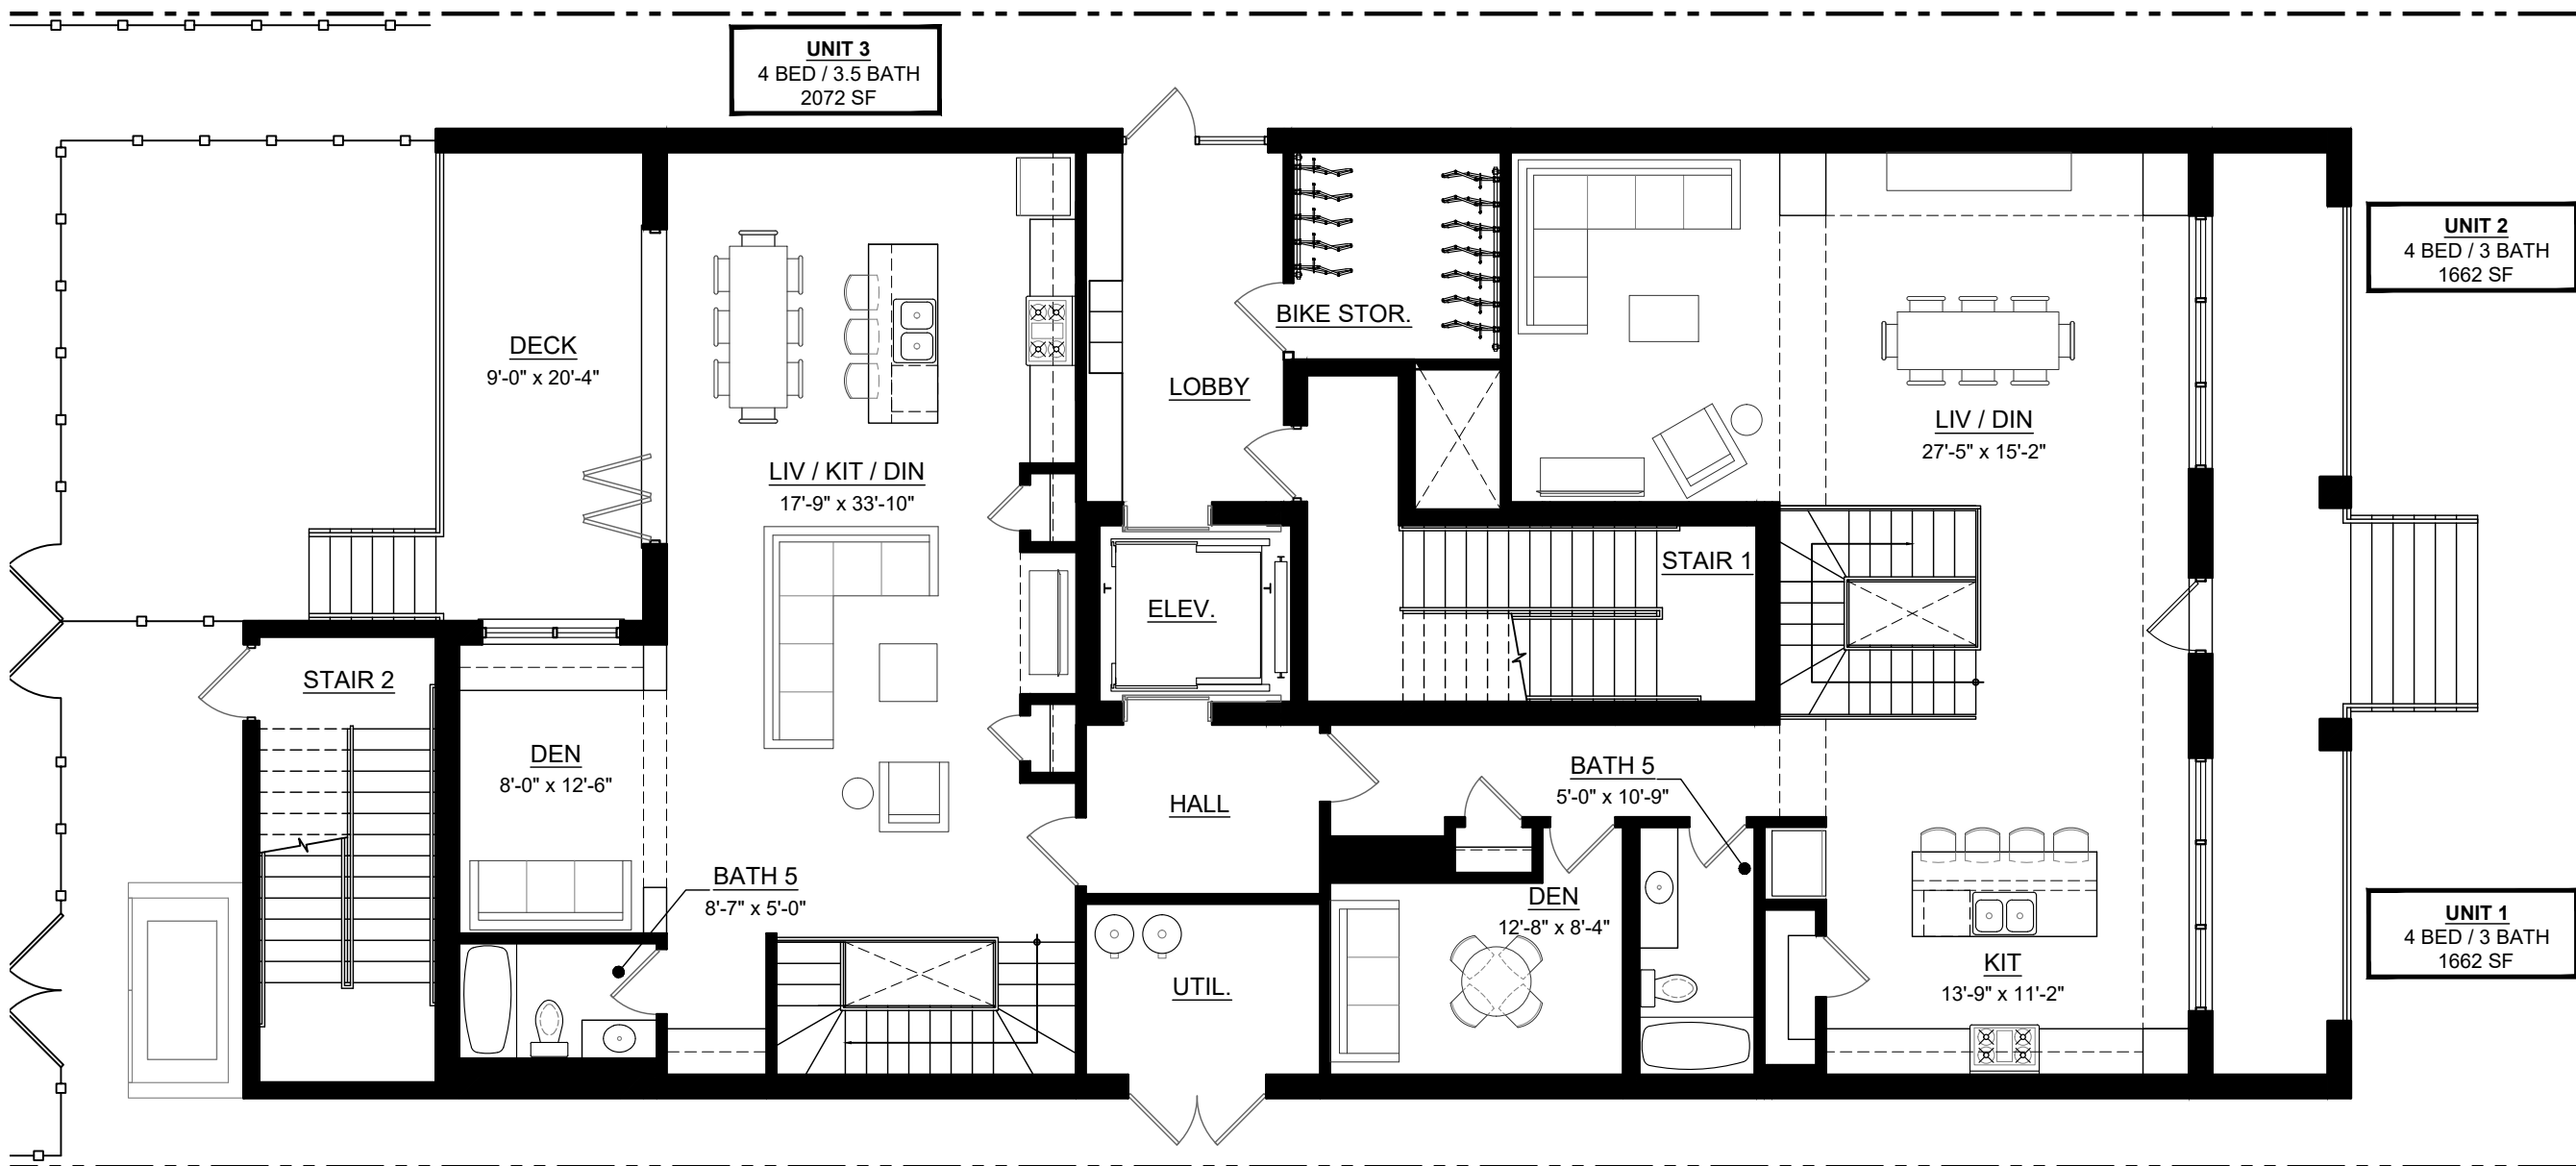

1 1ST FLOOR PLAN

SCALE: 1/8" = 1'-0"

 

1ST FLOOR:	3,214 SF
2ND FLOOR:	3,407 SF
3RD FLOOR:	3,407 SF
4TH FLOOR:	3,407 SF
5TH FLOOR:	2,605 SF


TOTAL GROSS SF: 16,040 SF

ALLOWABLE FAR: 3.00
ACTUAL FAR: 2.40


1040-1042 W. WAVELAND
1040-1042 W. WAVELAND AVE
CHICAGO, ILLINOIS 60613

SPACE
ARCHITECTS + PLANNERS
2149 N. TALMAN AVE. CHICAGO, IL 60647
P. 312.829.6666
E. INFO@SPACEARCHPLAN.COM

VERSION
V5.0
08.19.2022

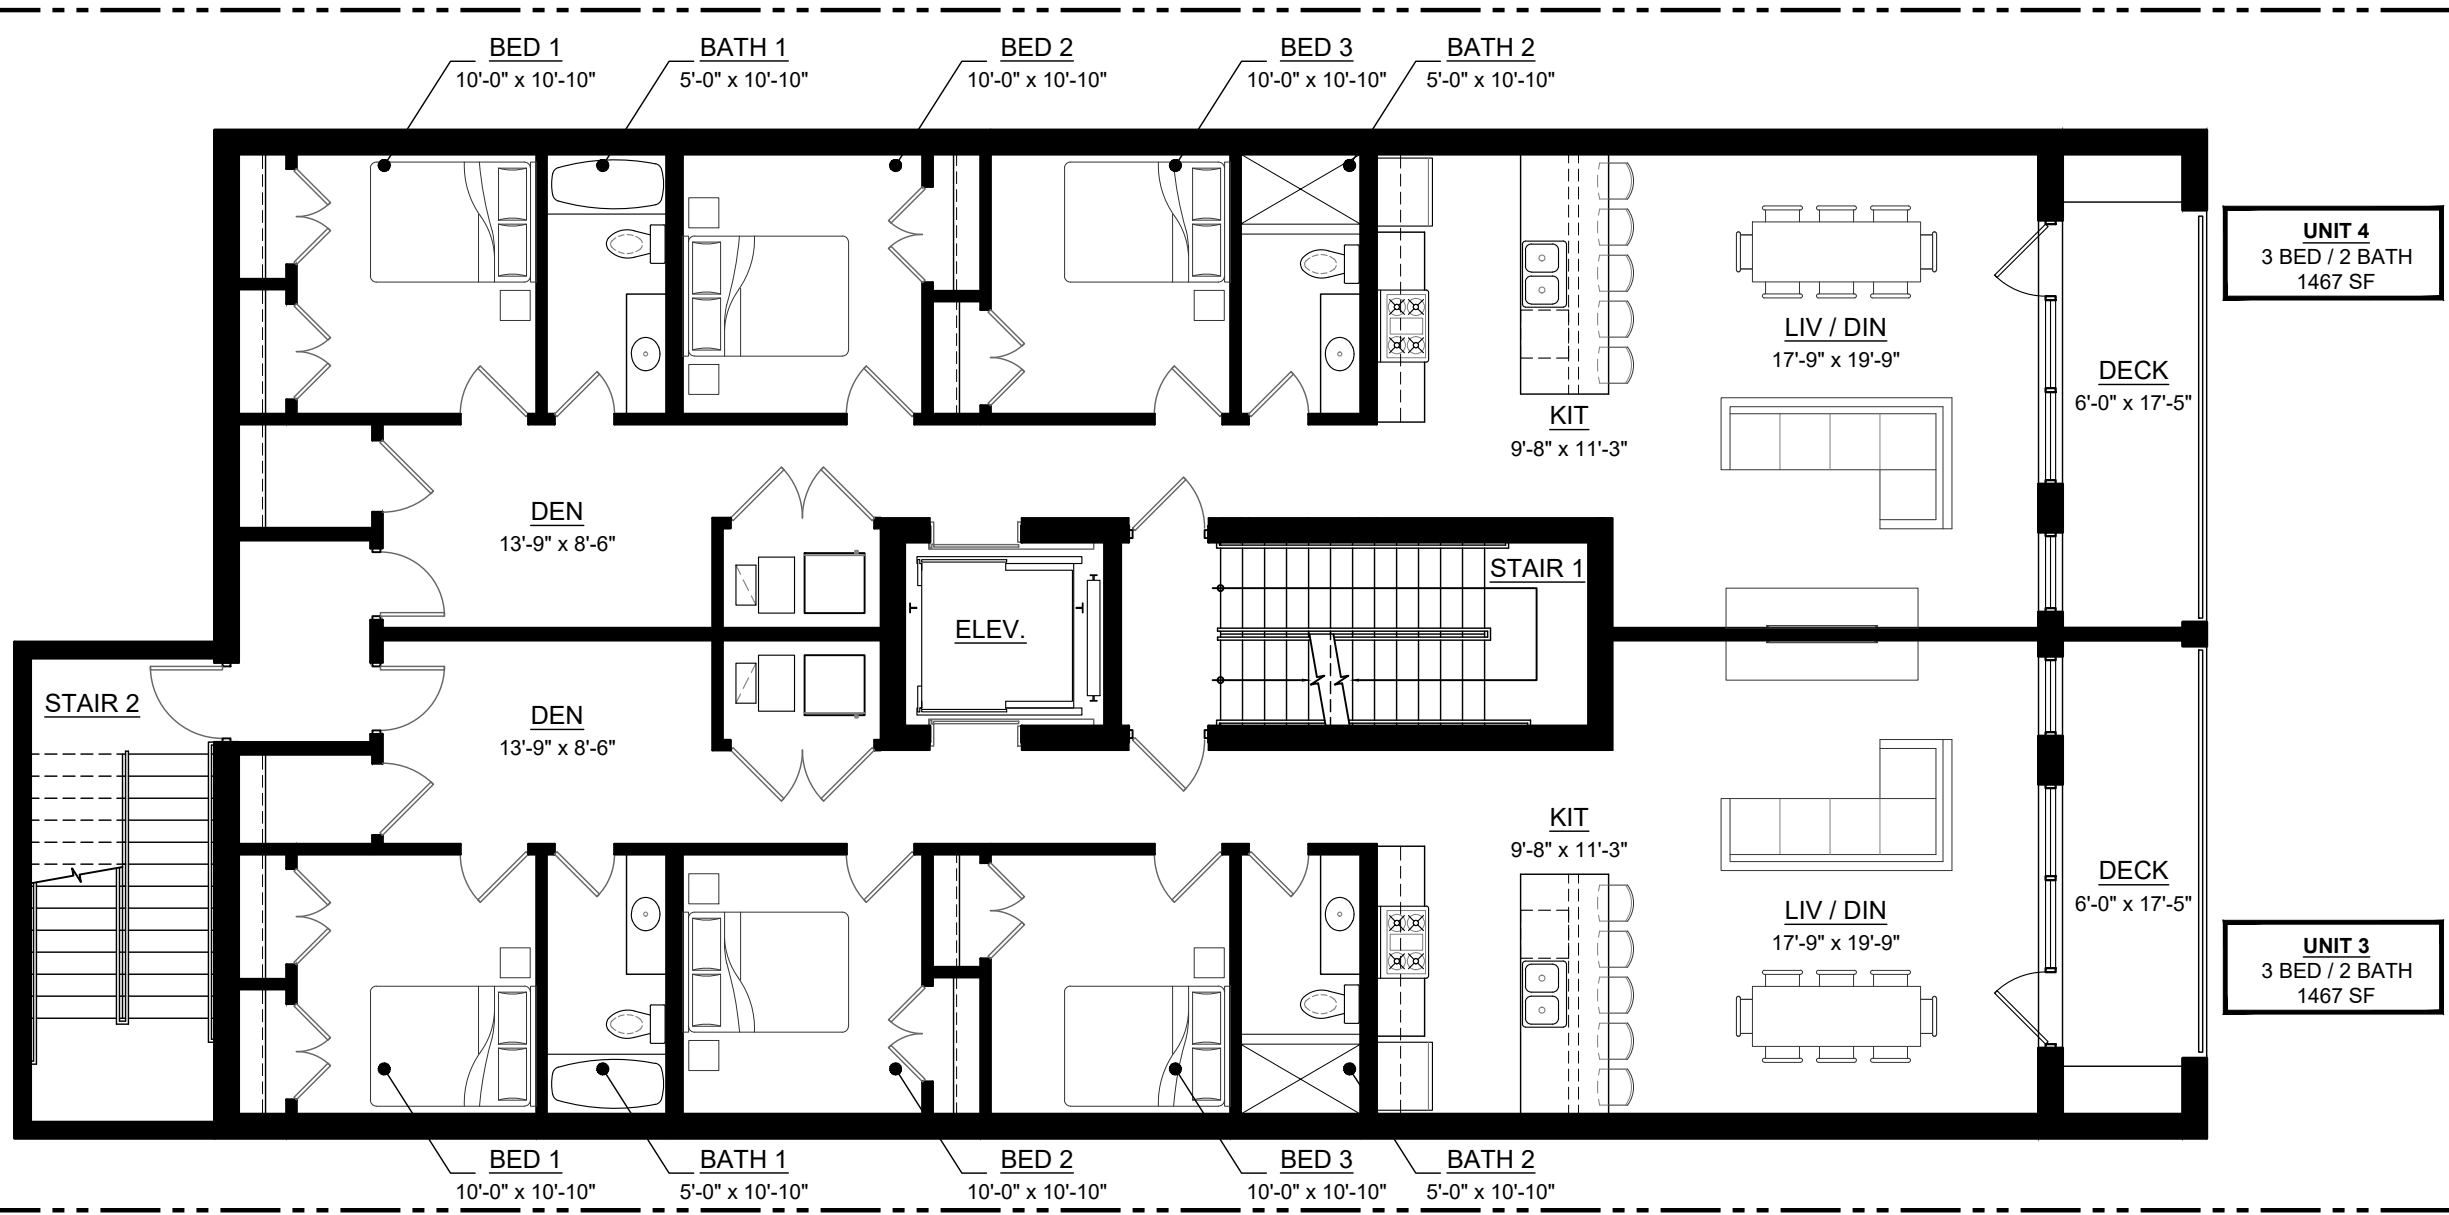

1 2ND FLOOR PLAN
 SCALE: 1/8" = 1'-0"

 

1ST FLOOR:	3,214 SF
2ND FLOOR:	3,407 SF
3RD FLOOR:	3,407 SF
4TH FLOOR:	3,407 SF
5TH FLOOR:	2,605 SF

TOTAL GROSS SF: 16,040 SF


ALLOWABLE FAR: 3.00
ACTUAL FAR: 2.40

1040-1042 W. WAVELAND
 1040-1042 W. WAVELAND AVE
 CHICAGO, ILLINOIS 60613

SPACE
 ARCHITECTS + PLANNERS
2149 N. TALMAN AVE. CHICAGO, IL 60647
 P. 312.829.4466
 E. INFO@SPACEARCHPLAN.COM


VERSION V5.0
 08.19.2022

© COPYRIGHT SPACE ARCHITECTS + PLANNERS

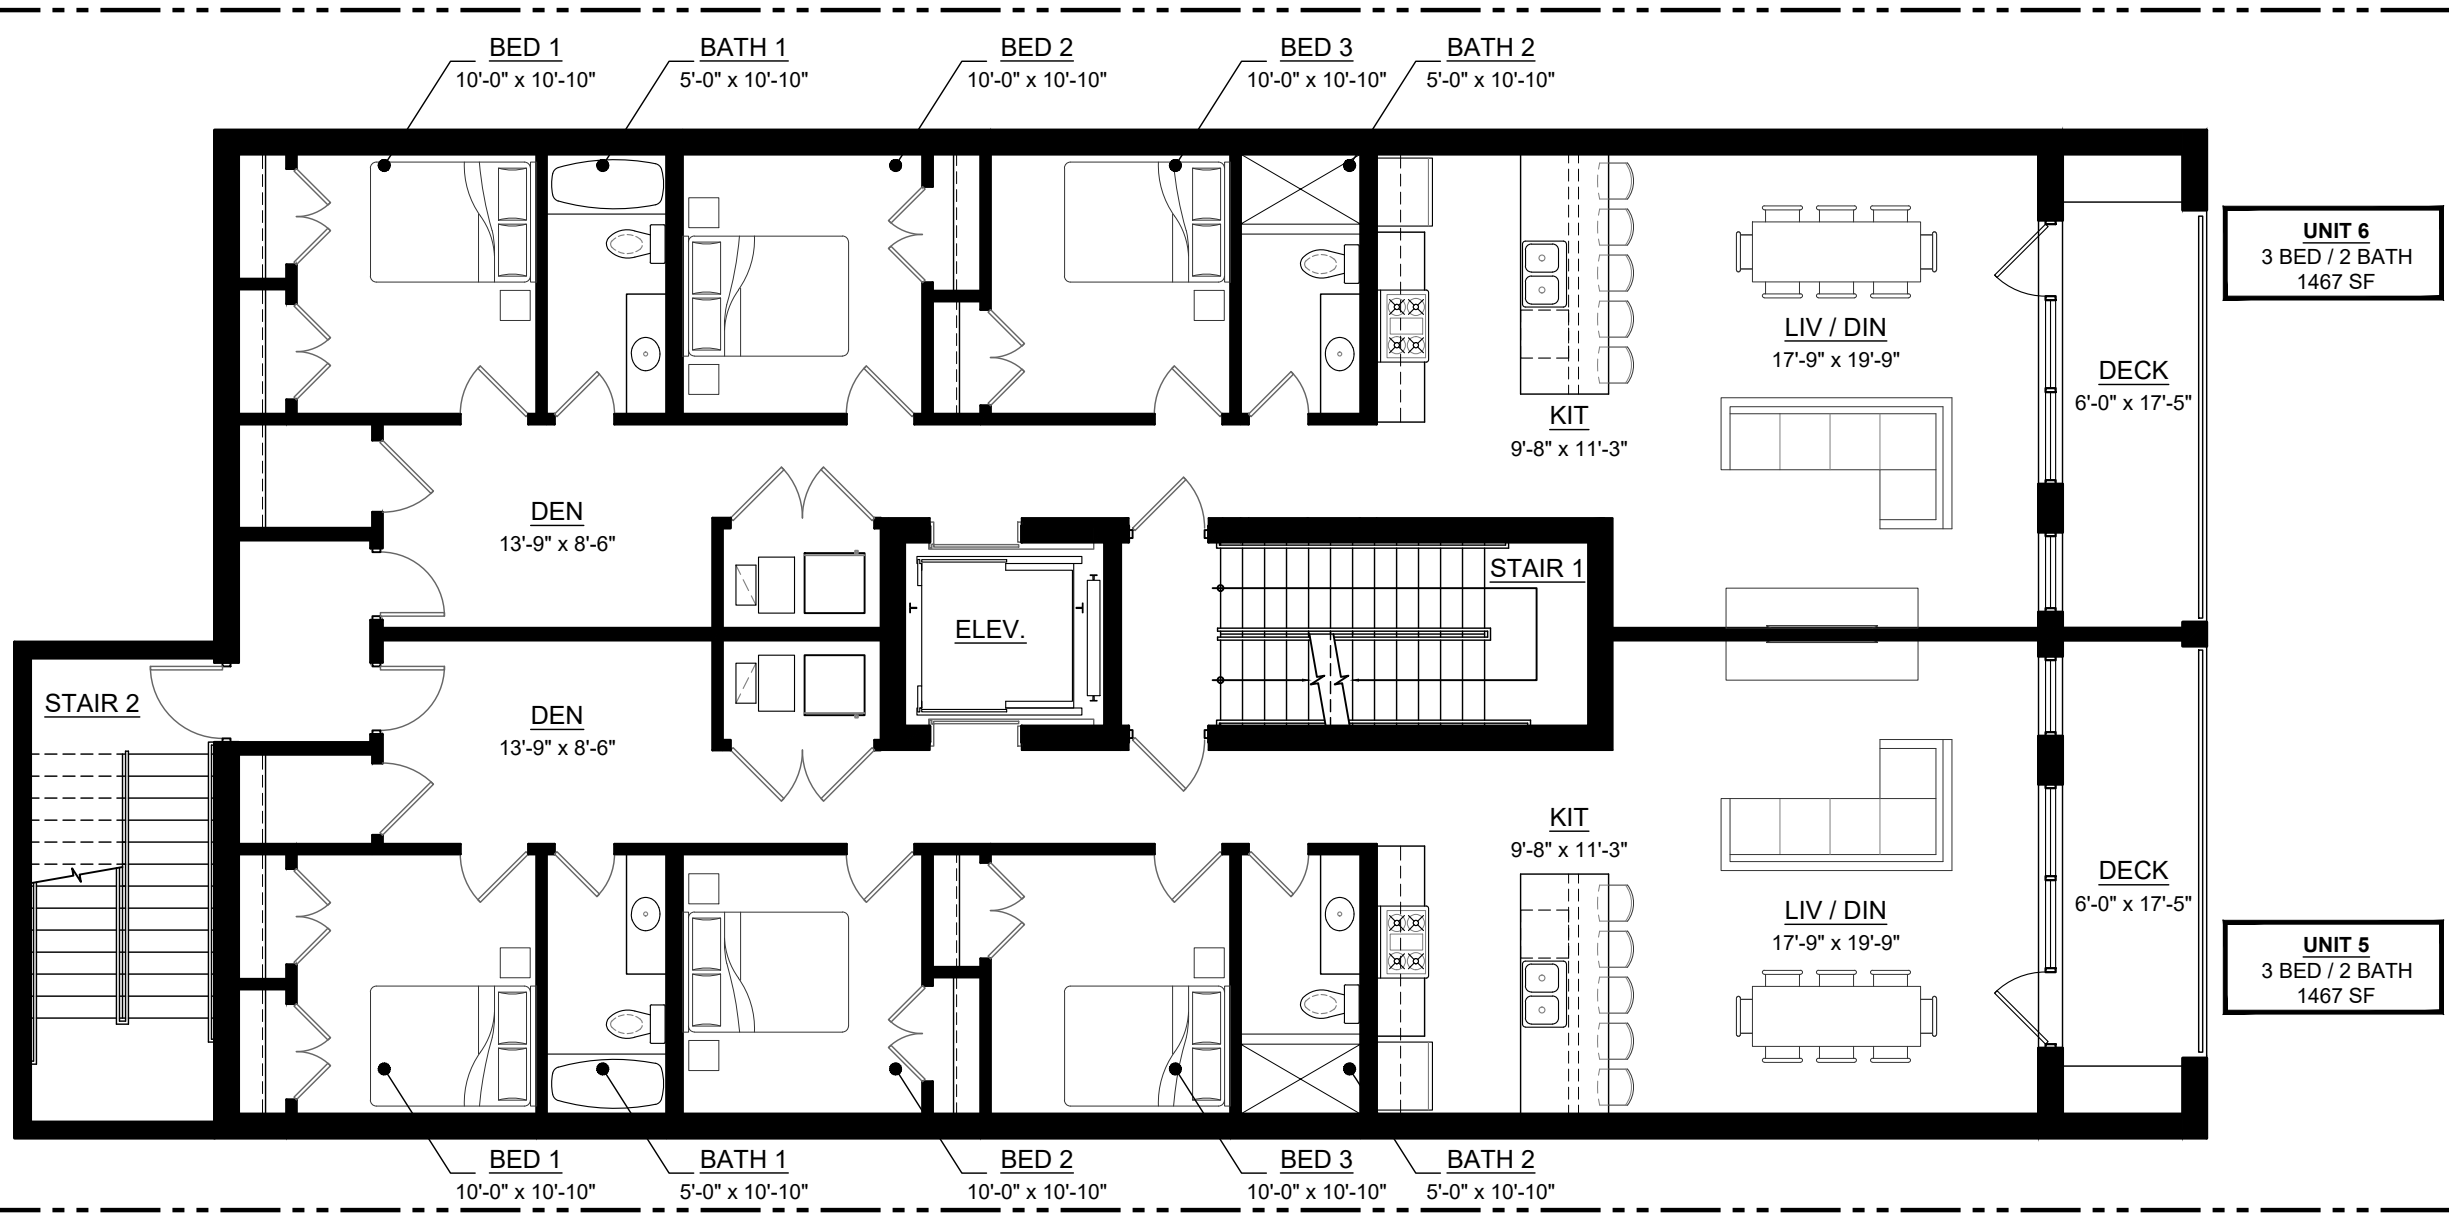

1 3RD FLOOR PLAN

SCALE: 1/8" = 1'-0"

 

1ST FLOOR:	3,214 SF
2ND FLOOR:	3,407 SF
3RD FLOOR:	3,407 SF
4TH FLOOR:	3,407 SF
5TH FLOOR:	2,605 SF


TOTAL GROSS SF:	16,040 SF
ALLOWABLE FAR:	3.00
ACTUAL FAR:	2.40

1040-1042 W. WAVELAND
 1040-1042 W. WAVELAND AVE
 CHICAGO, ILLINOIS 60613

SPACE
 ARCHITECTS + PLANNERS
 2149 N. TALMAN AVE. CHICAGO, IL 60647
 P. 312.829.4466
 E. INFO@SPACEARCHPLAN.COM


VERSION
V5.0
 08.19.2022

© COPYRIGHT SPACE ARCHITECTS + PLANNERS

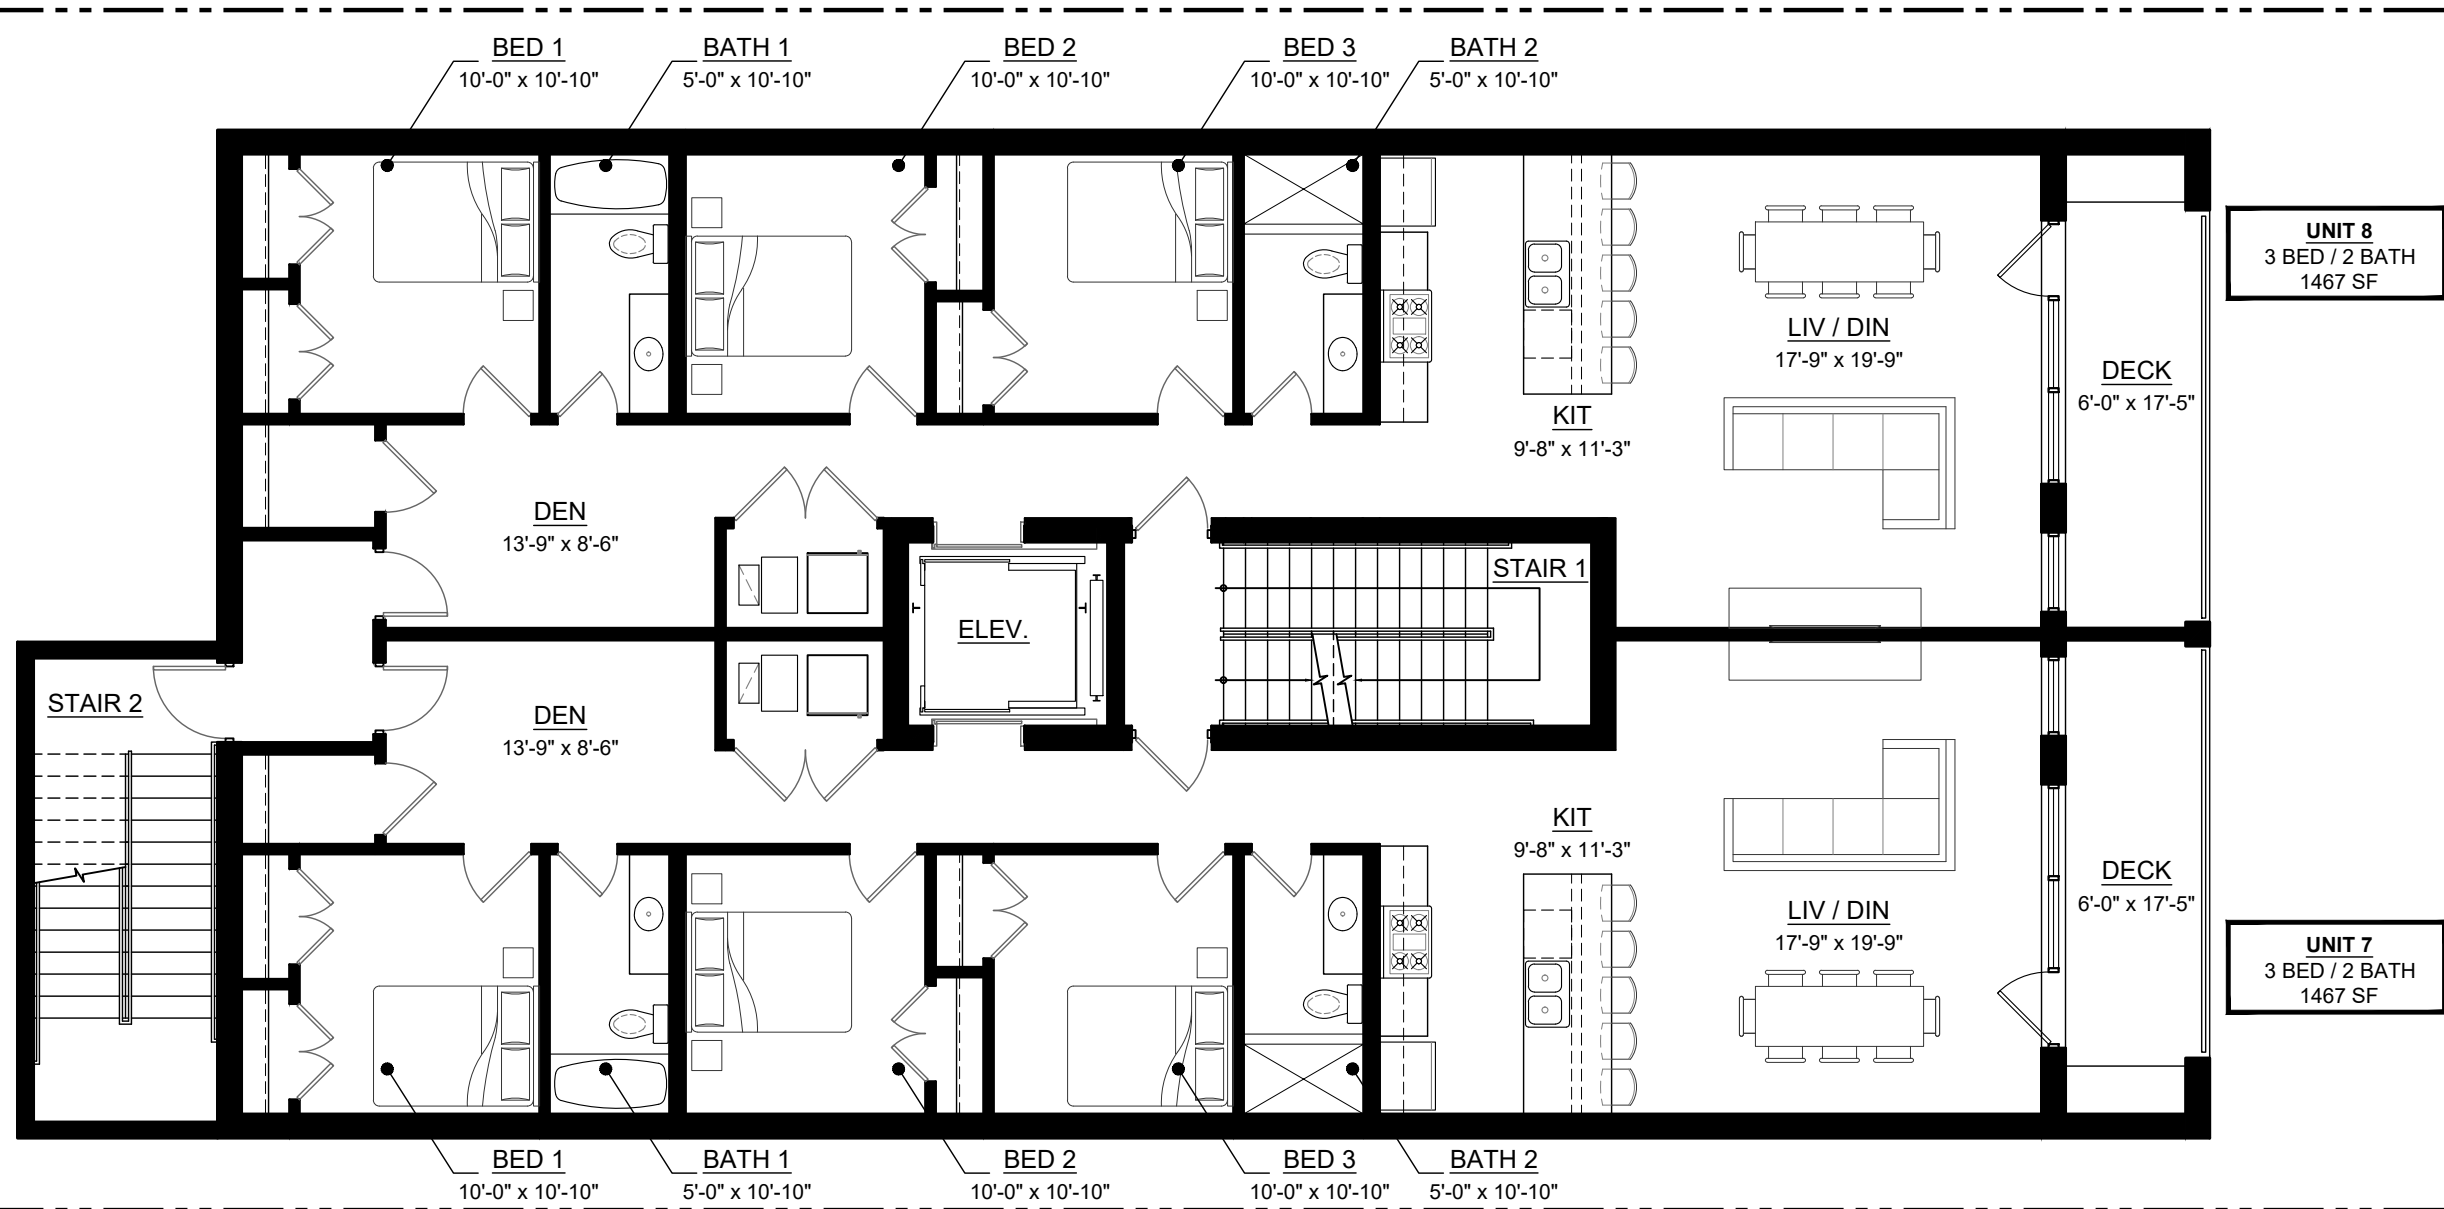

1 4TH FLOOR PLAN


SCALE: 1/8" = 1'-0"

 

1ST FLOOR:	3,214 SF
2ND FLOOR:	3,407 SF
3RD FLOOR:	3,407 SF
4TH FLOOR:	3,407 SF
5TH FLOOR:	2,605 SF


TOTAL GROSS SF: 16,040 SF

ALLOWABLE FAR: 3.00
ACTUAL FAR: 2.40

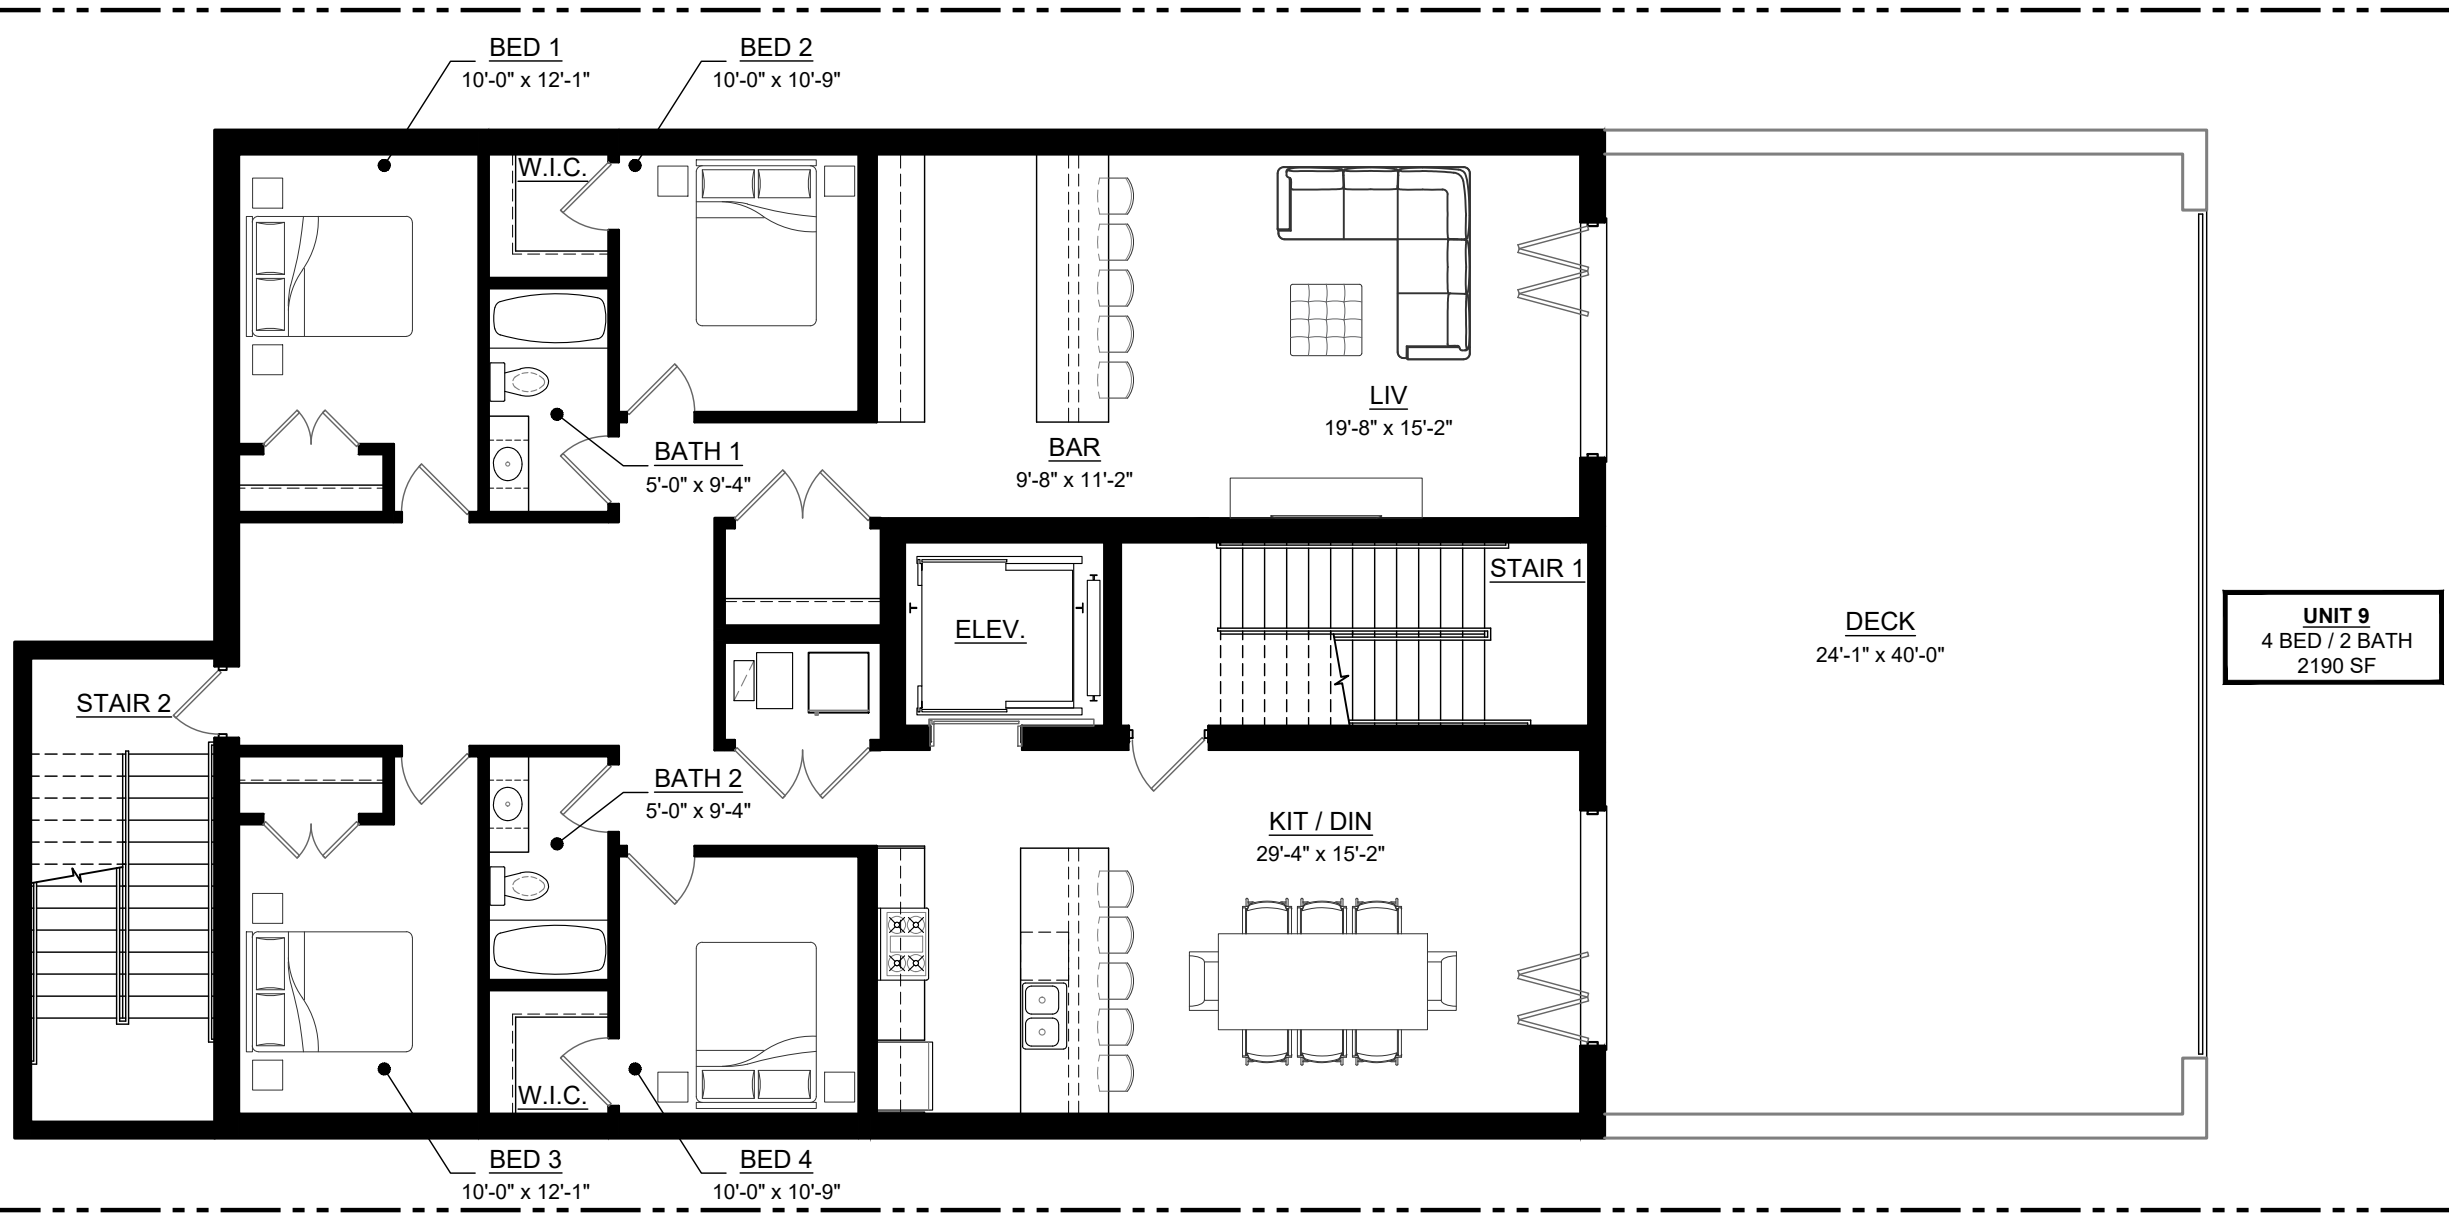

UNIT 9
4 BED / 2 BATH
2190 SF

1 5TH FLOOR PLAN
SCALE: 1/8" = 1'-0"

 

1ST FLOOR:	3,214 SF
2ND FLOOR:	3,407 SF
3RD FLOOR:	3,407 SF
4TH FLOOR:	3,407 SF
5TH FLOOR:	2,605 SF

TOTAL GROSS SF: 16,040 SF

ALLOWABLE FAR: 3.00
ACTUAL FAR: 2.40

1040-1042 W. WAVELAND
1040-1042 W. WAVELAND AVE
CHICAGO, ILLINOIS 60613

SPACE
ARCHITECTS + PLANNERS
2149 N. TALMAN AVE. CHICAGO, IL 60647
P. 312.829.6666
E. INFO@SPACEARCHPLAN.COM

VERSION
V5.0
08.19.2022

© COPYRIGHT SPACE ARCHITECTS + PLANNERS