


PLAT OF SURVEY OF

THE NORTH 40 FEET OF LOTS 26 AND 27 IN BLOCK 3 IN BUCKINGHAMS SECOND ADDITION TO LAKEVIEW IN THE NORTHEAST 1/4 OF SECTION 20, TOWNSHIP 40 NORTH, RANGE 14, EAST OF THE THIRD PRINCIPAL MERIDIAN, IN COOK COUNTY, ILLINOIS.

AREA OF SURVEY:
CONTAINING 1,999 SQ. FT. OR 0.04 ACRES MORE OR LESS



- LEGEND**
- | | |
|--------------------------|--------------------------------|
| A = ASSURED | NW = NORTHWEST |
| C = CALCULATED | P.O.B. = POINT OF BEGINNING |
| CH = CHORD | P.O.C. = POINT OF COMMENCEMENT |
| CL = CENTERLINE | R = RECORD |
| D = DEED | RAO = RADIUS |
| E = EAST | R.O.W. = RIGHT OF WAY |
| F.I.P. = FOUND IRON PIPE | S = SOUTH |
| F.I.R. = FOUND IRON ROD | S.I.P. = SET IRON PIPE |
| FT. = FEET/FOOT | S.I.R. = SET IRON ROD |
| L = ARC LENGTH | SE = SOUTHEAST |
| M = MEASURED | SW = SOUTHWEST |
| N = NORTH | W = WEST |
| NE = NORTHEAST | |
-
- | | |
|--|---------------------|
| | = CHAIN LINK FENCE |
| | = WOOD FENCE |
| | = METAL FENCE |
| | = VINYL FENCE |
| | = EASEMENT LINE |
| | = SETBACK LINE |
| | = INTERIOR LOT LINE |

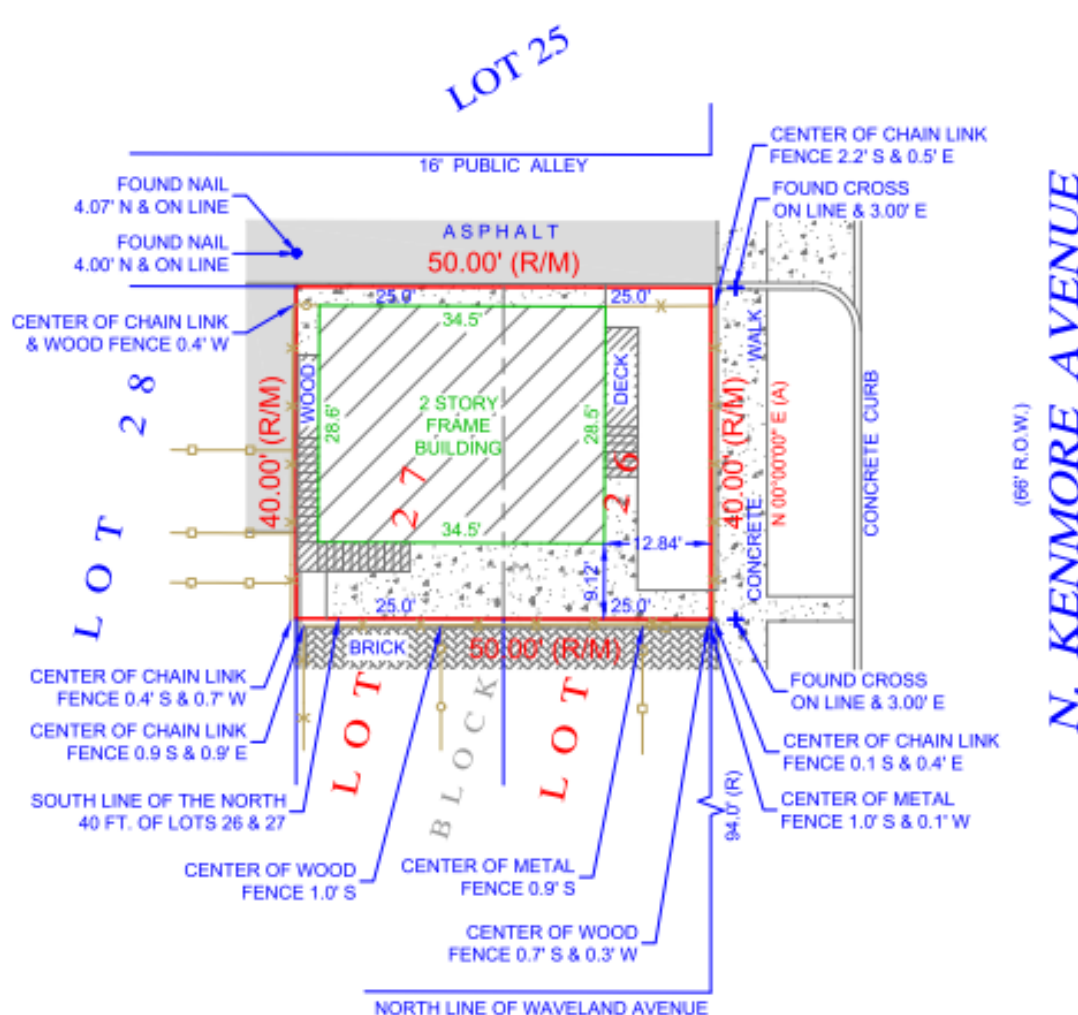

Morris Engineering, Inc.
515 Warrenville Road, Lisle, IL 60532
Phone: (630) 271-0770
FAX: (630) 271-0774
WEBSITE: WWW.ECIVIL.COM

STATE OF ILLINOIS)
COUNTY OF DUPAGE)SS

I, THE UNDERSIGNED, AN ILLINOIS PROFESSIONAL LAND SURVEYOR, DO HEREBY CERTIFY THAT "THIS PROFESSIONAL SERVICE CONFORMS TO THE CURRENT ILLINOIS MINIMUM STANDARDS FOR A BOUNDARY SURVEY," AND THAT THE PLAT HEREON DRAWN IS A CORRECT REPRESENTATION OF SAID SURVEY.

DATED, THIS 29TH DAY OF AUGUST, A.D., 2022,
AT LISLE, ILLINOIS.

J. C. Morrison

ILLINOIS PROFESSIONAL LAND SURVEYOR NO. 035-2317
LICENSE EXPIRATION DATE NOVEMBER 30, 2022
ILLINOIS BUSINESS REGISTRATION NO. 184-001245



- NOTE:
- ALL TIES SHOWN ON THIS SURVEY ARE MEASURED TO THE BUILDING'S SIDING (BRICK, FRAME, STUCCO, METAL, ETC.) AND NOT TO THE FOUNDATION, UNLESS NOTED OTHERWISE.
 - ROOF LINES AND OVERHANGS ARE TYPICALLY NOT SHOWN HEREON.
 - COMPARE ALL DISTANCES AND POINTS IN FIELD AND REPORT ANY DISCREPANCIES TO SURVEYOR AT ONCE.
 - NO DIMENSIONS SHALL BE ASSUMED BY SCALING.


ADDRESS COMMONLY KNOWN AS 3710 N. KENMORE AVENUE
CHICAGO, ILLINOIS

CLIENT LANE LAW ASSOCIATES


FIELDWORK DATE (CREW) 08/26/2022 (MD/PC)
DRAWN BY: RT REVISED: JOB NO. 22-08-0265




N. KENMORE AVE

 


SITE PLAN

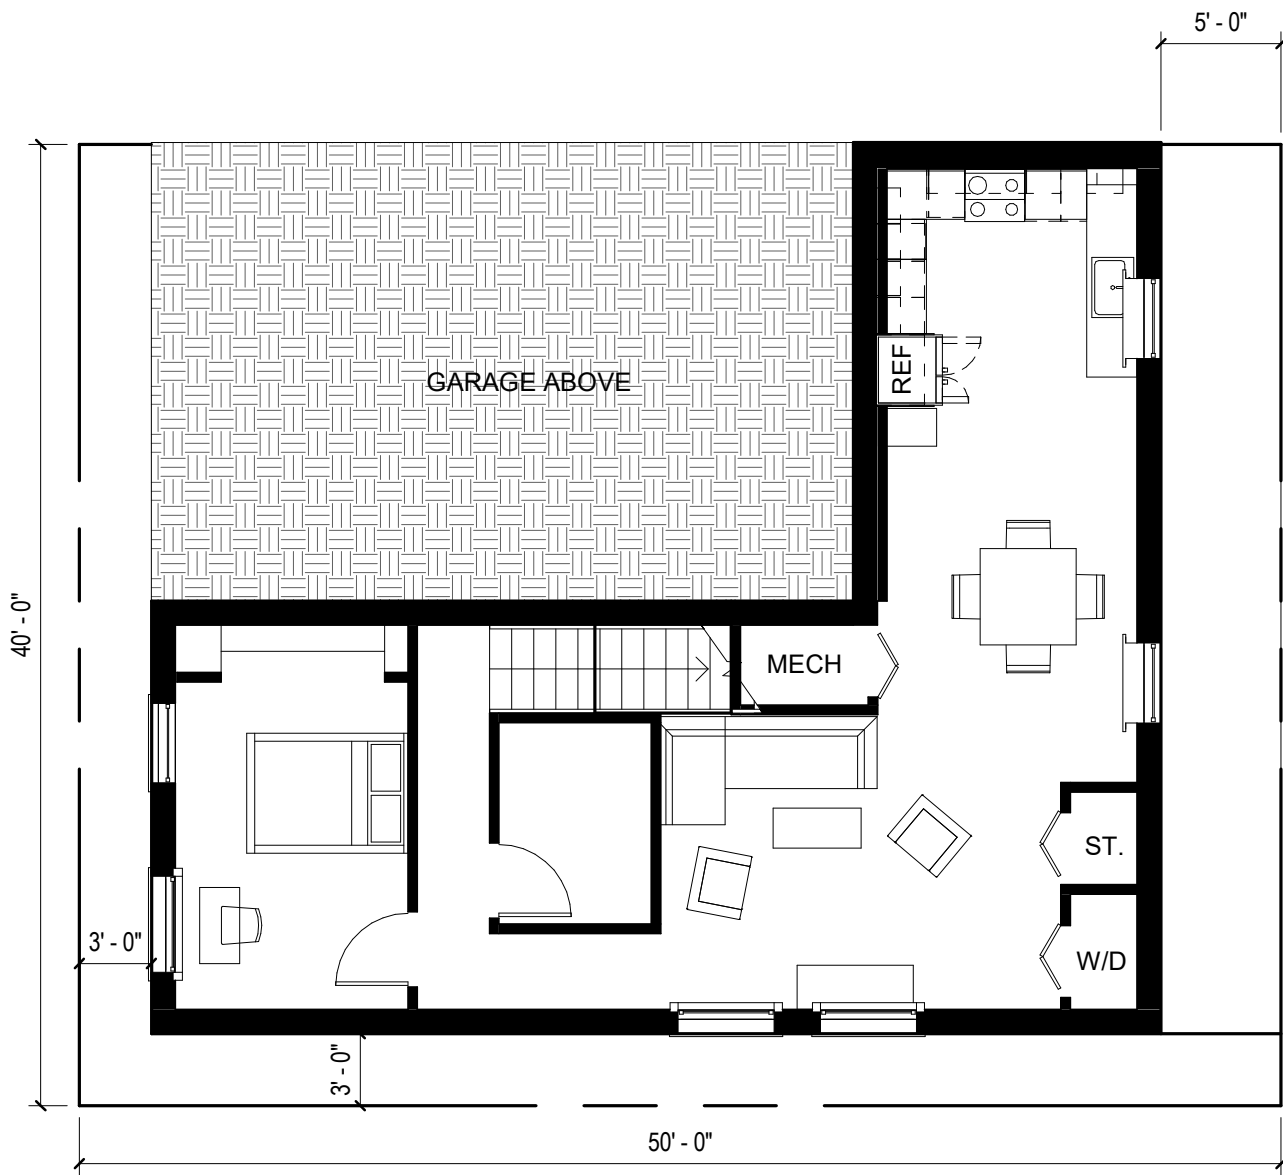


BASEMENT

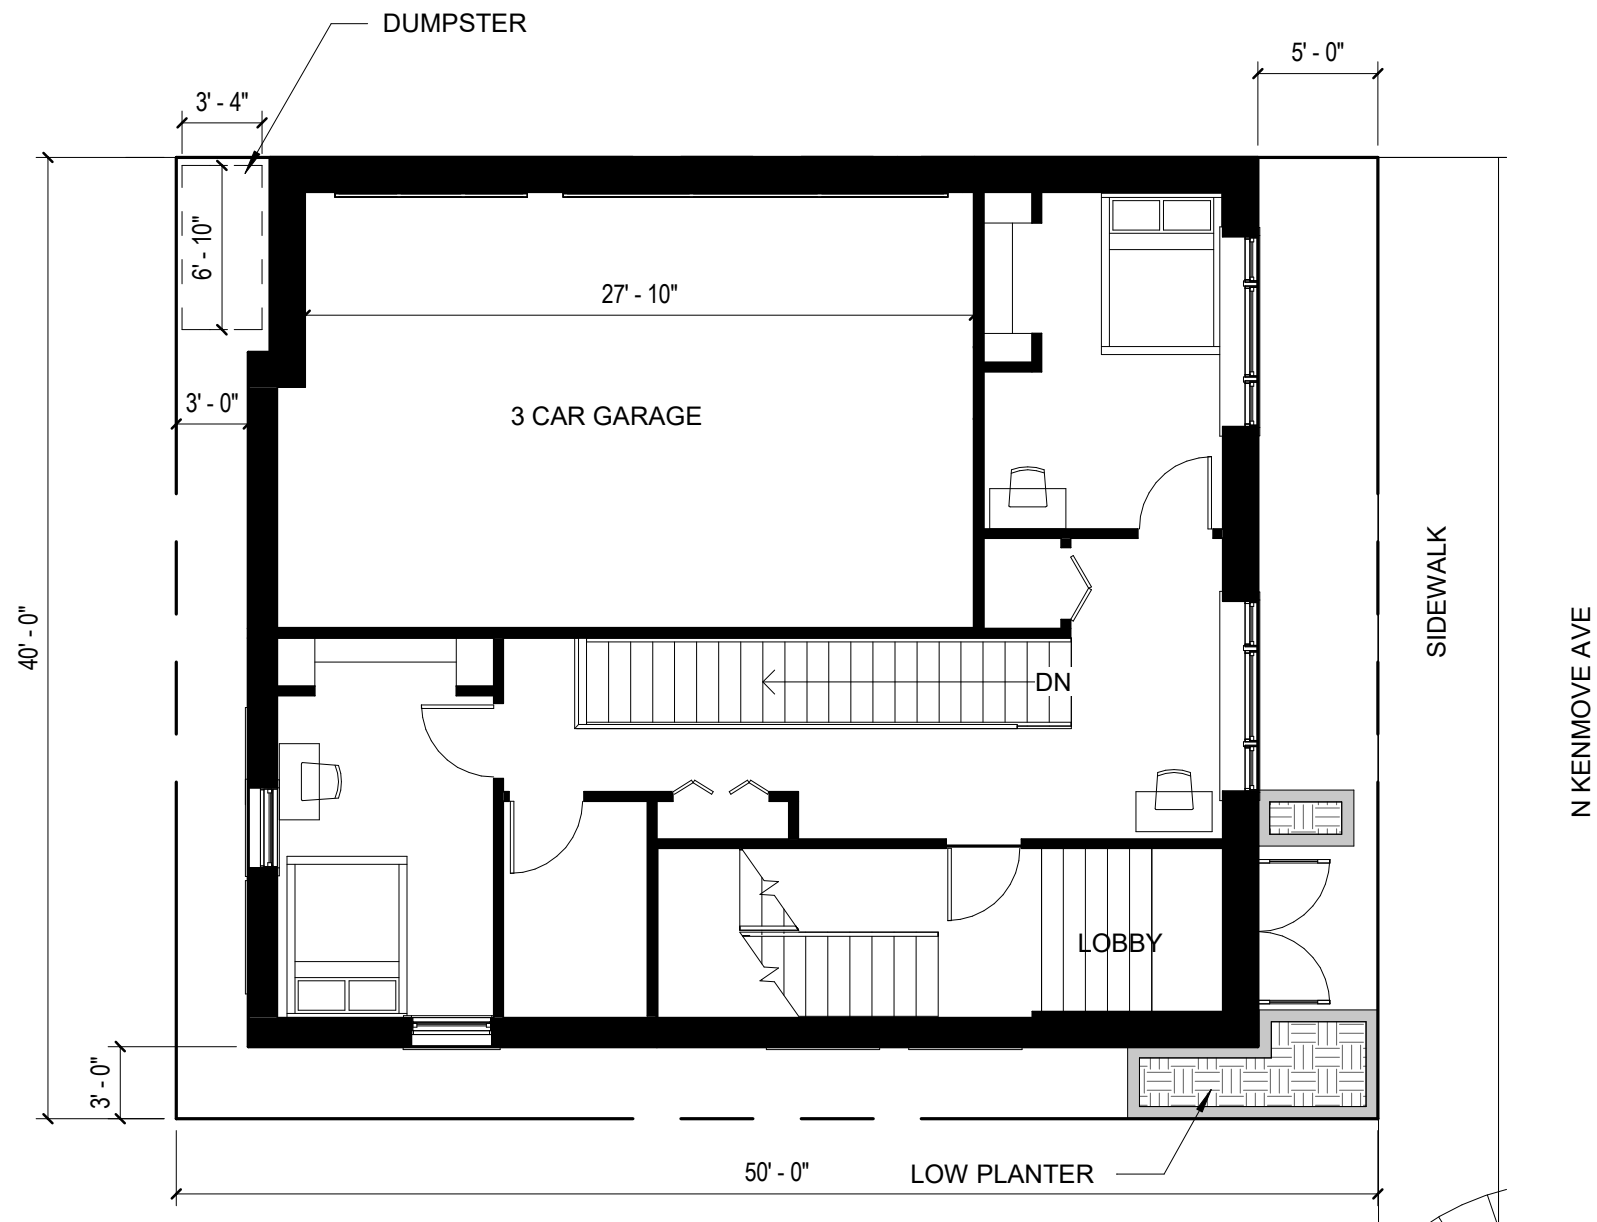



LEVEL 1

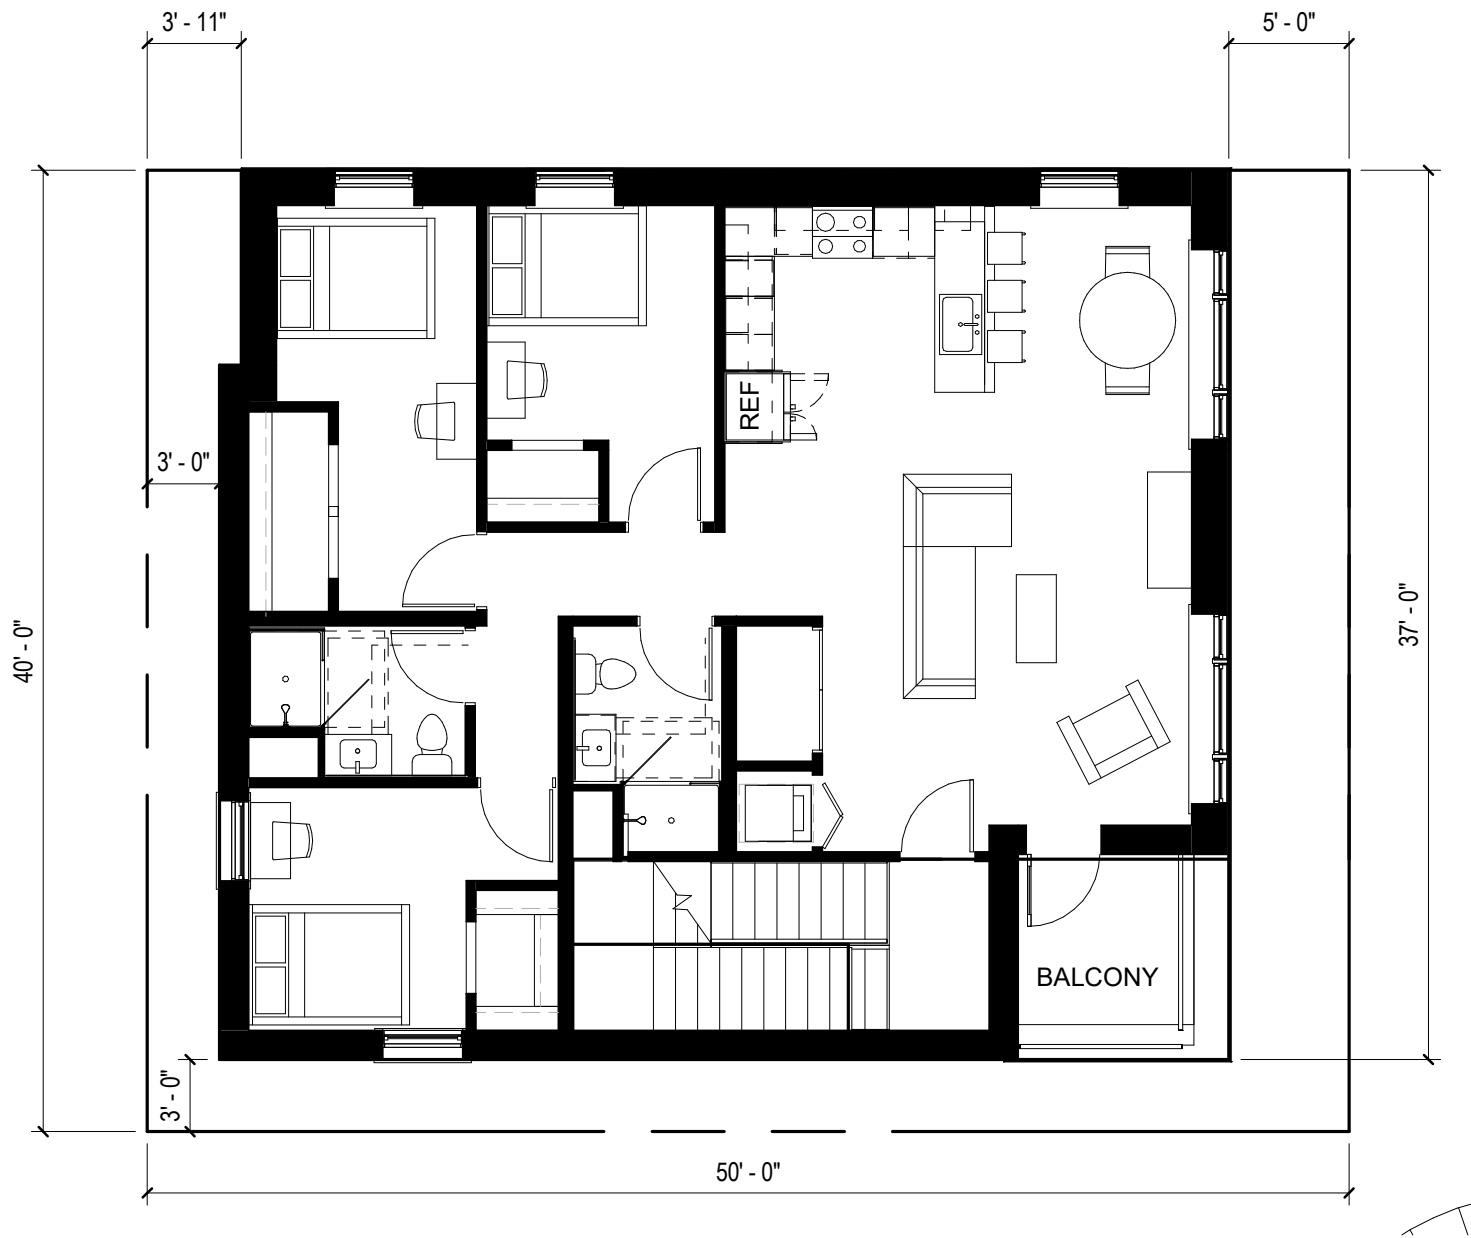


LEVELS 2-4

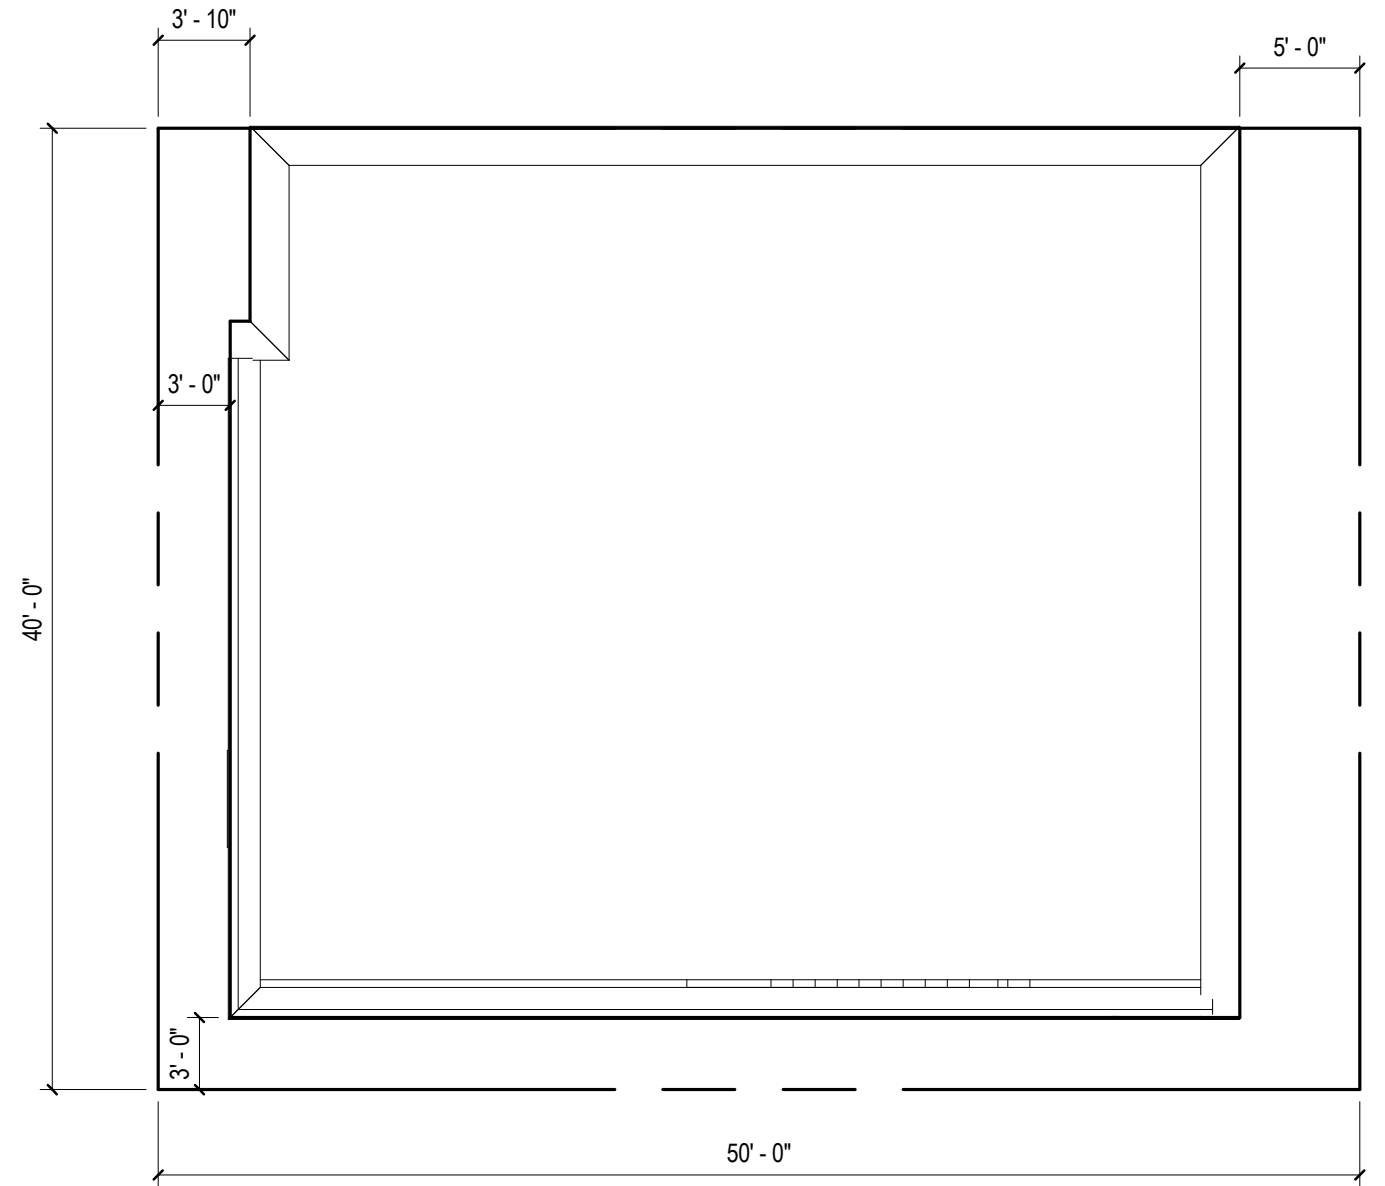


ROOF

 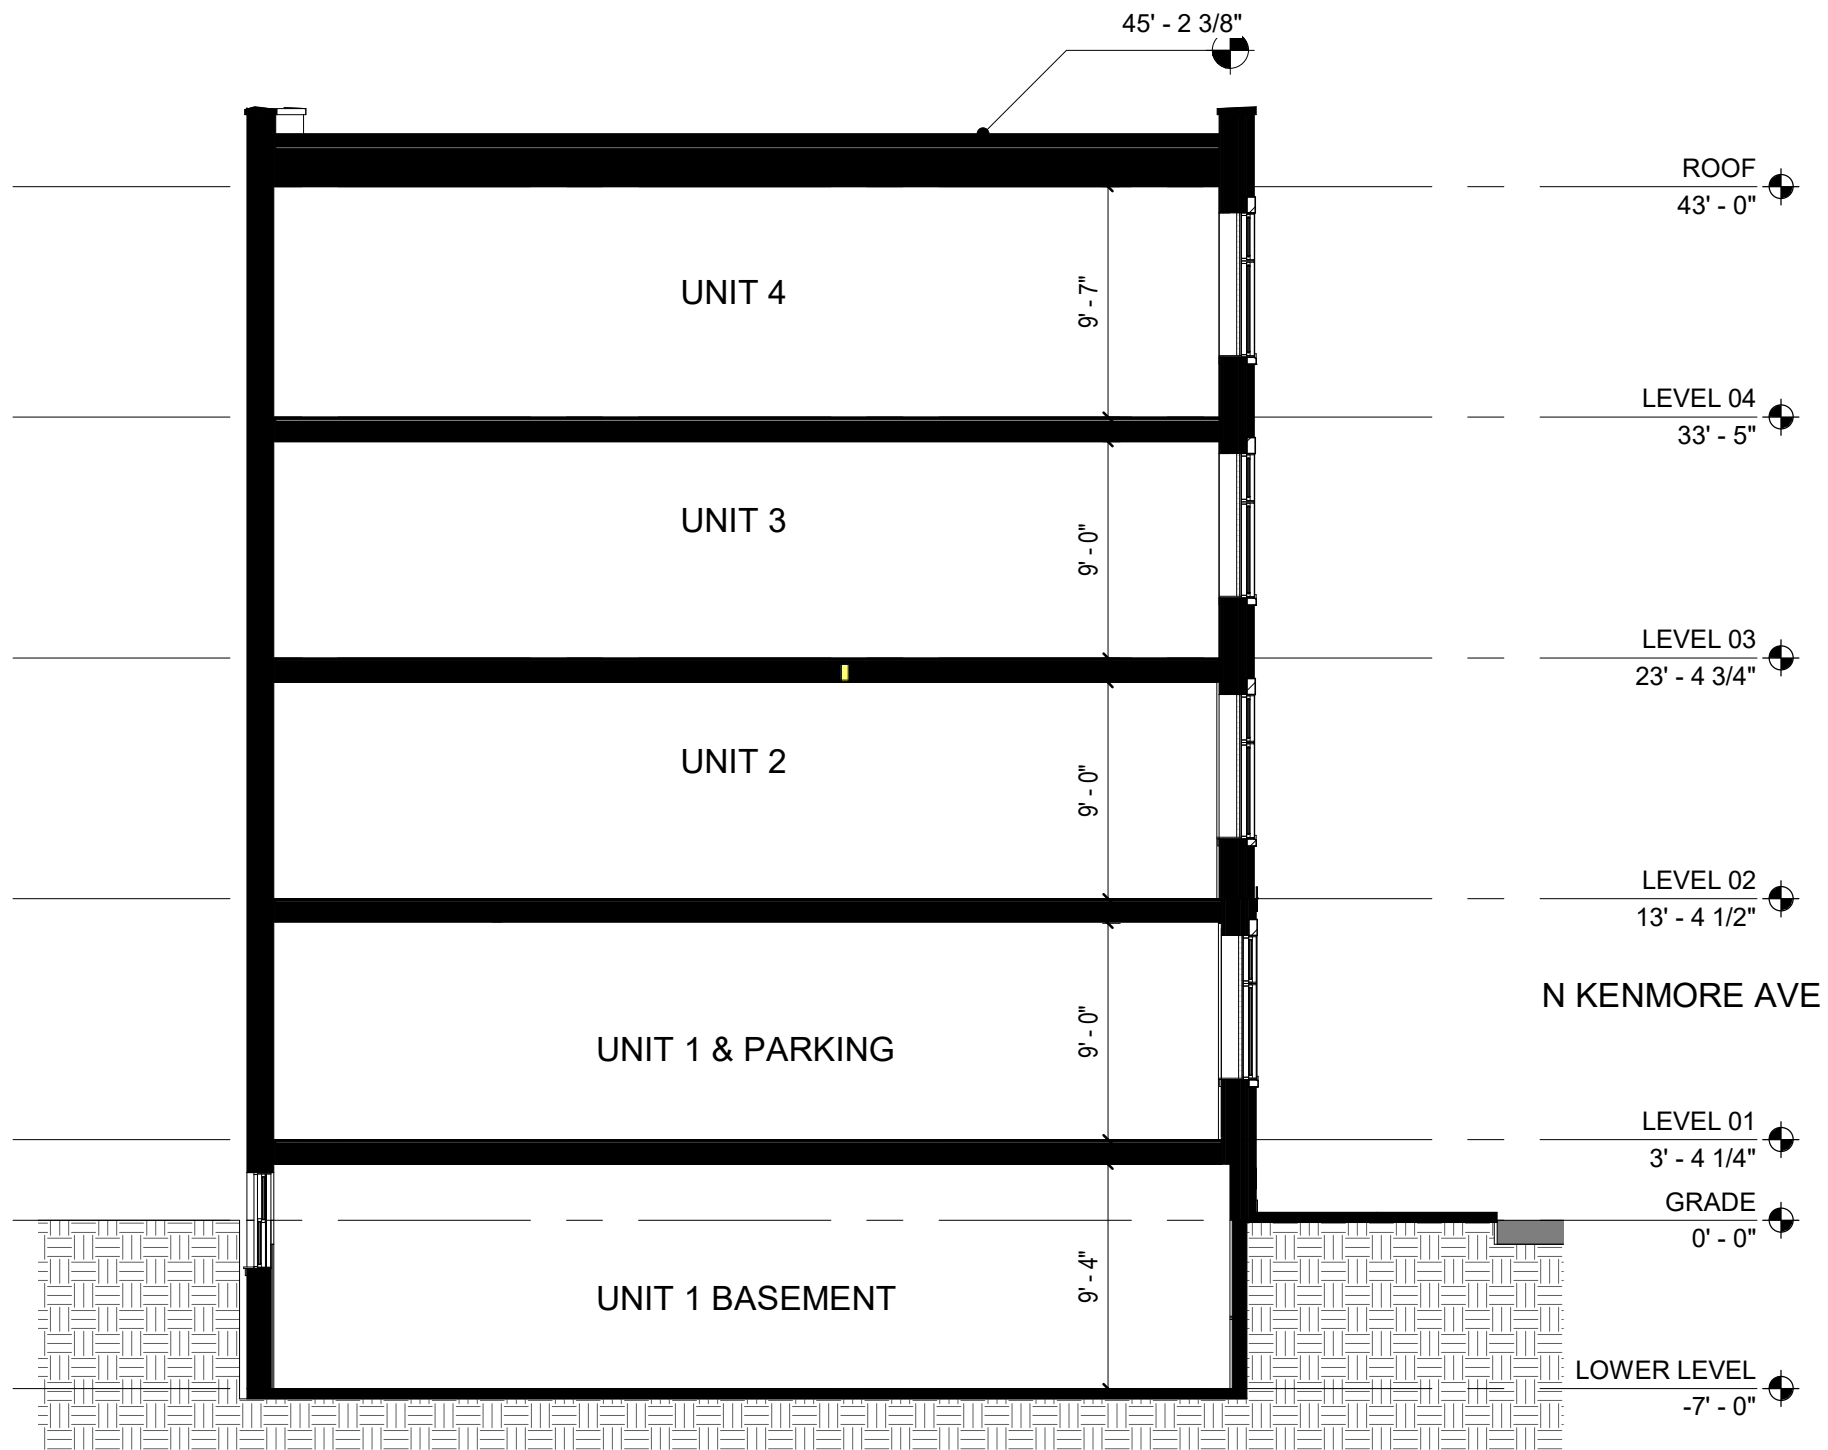

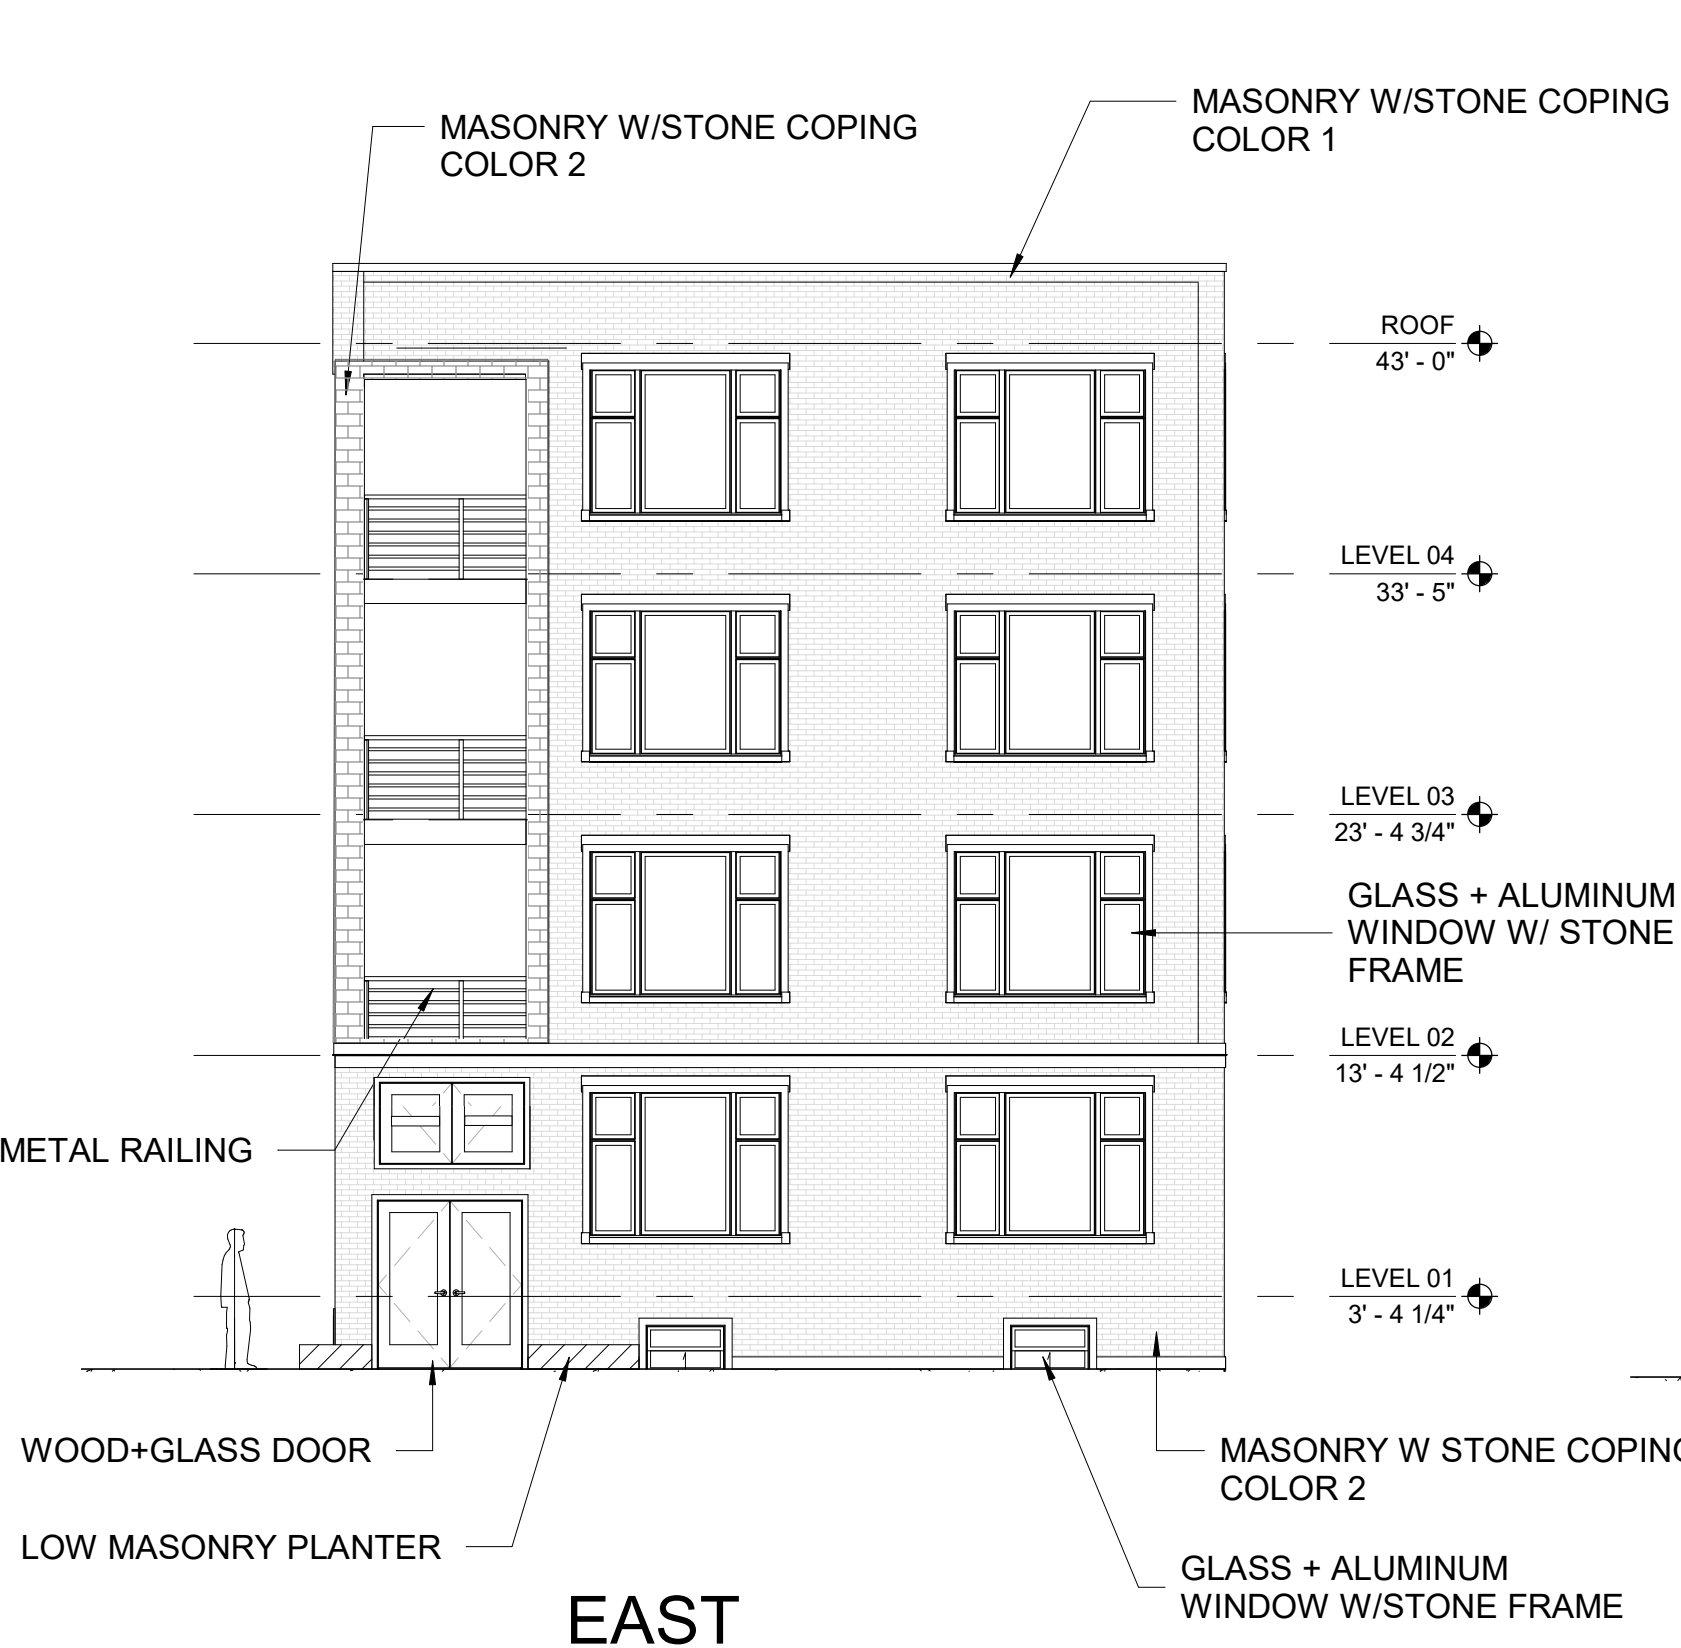

EAST


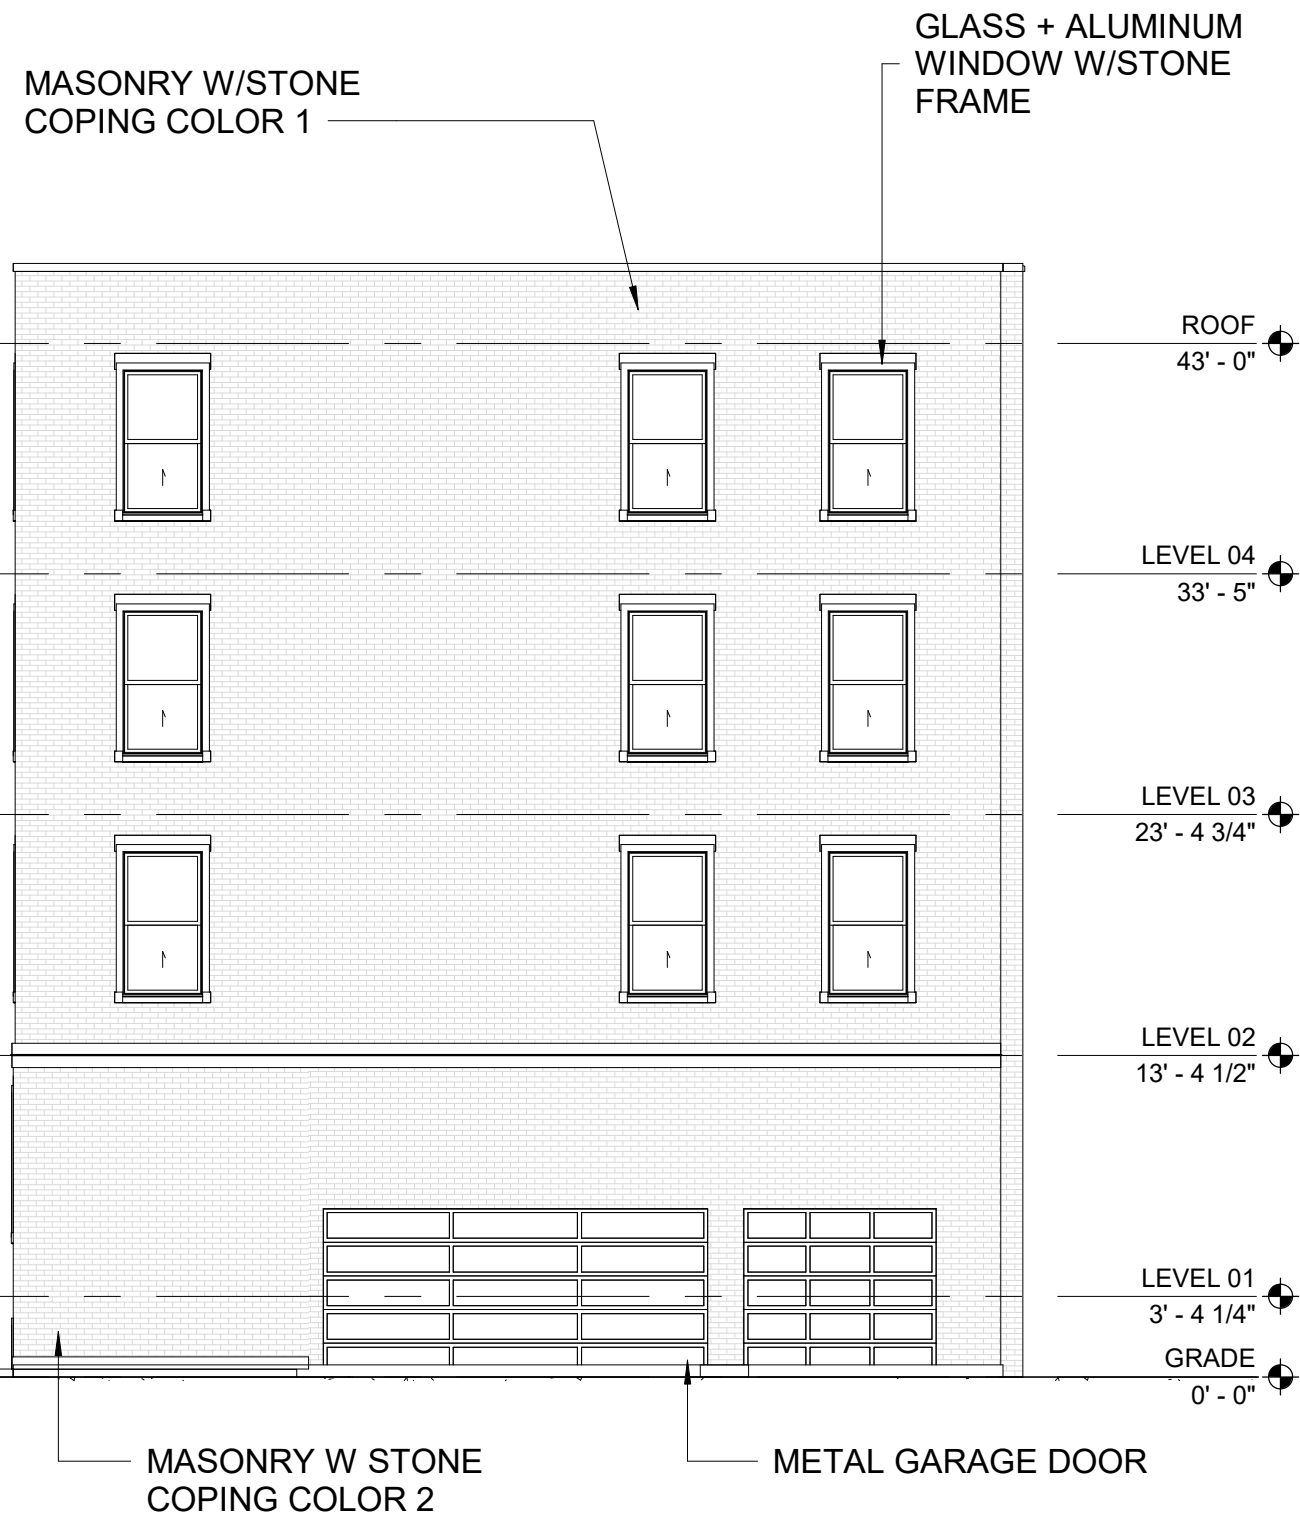


NORTH



ELEVATIONS

Aaron Friedman

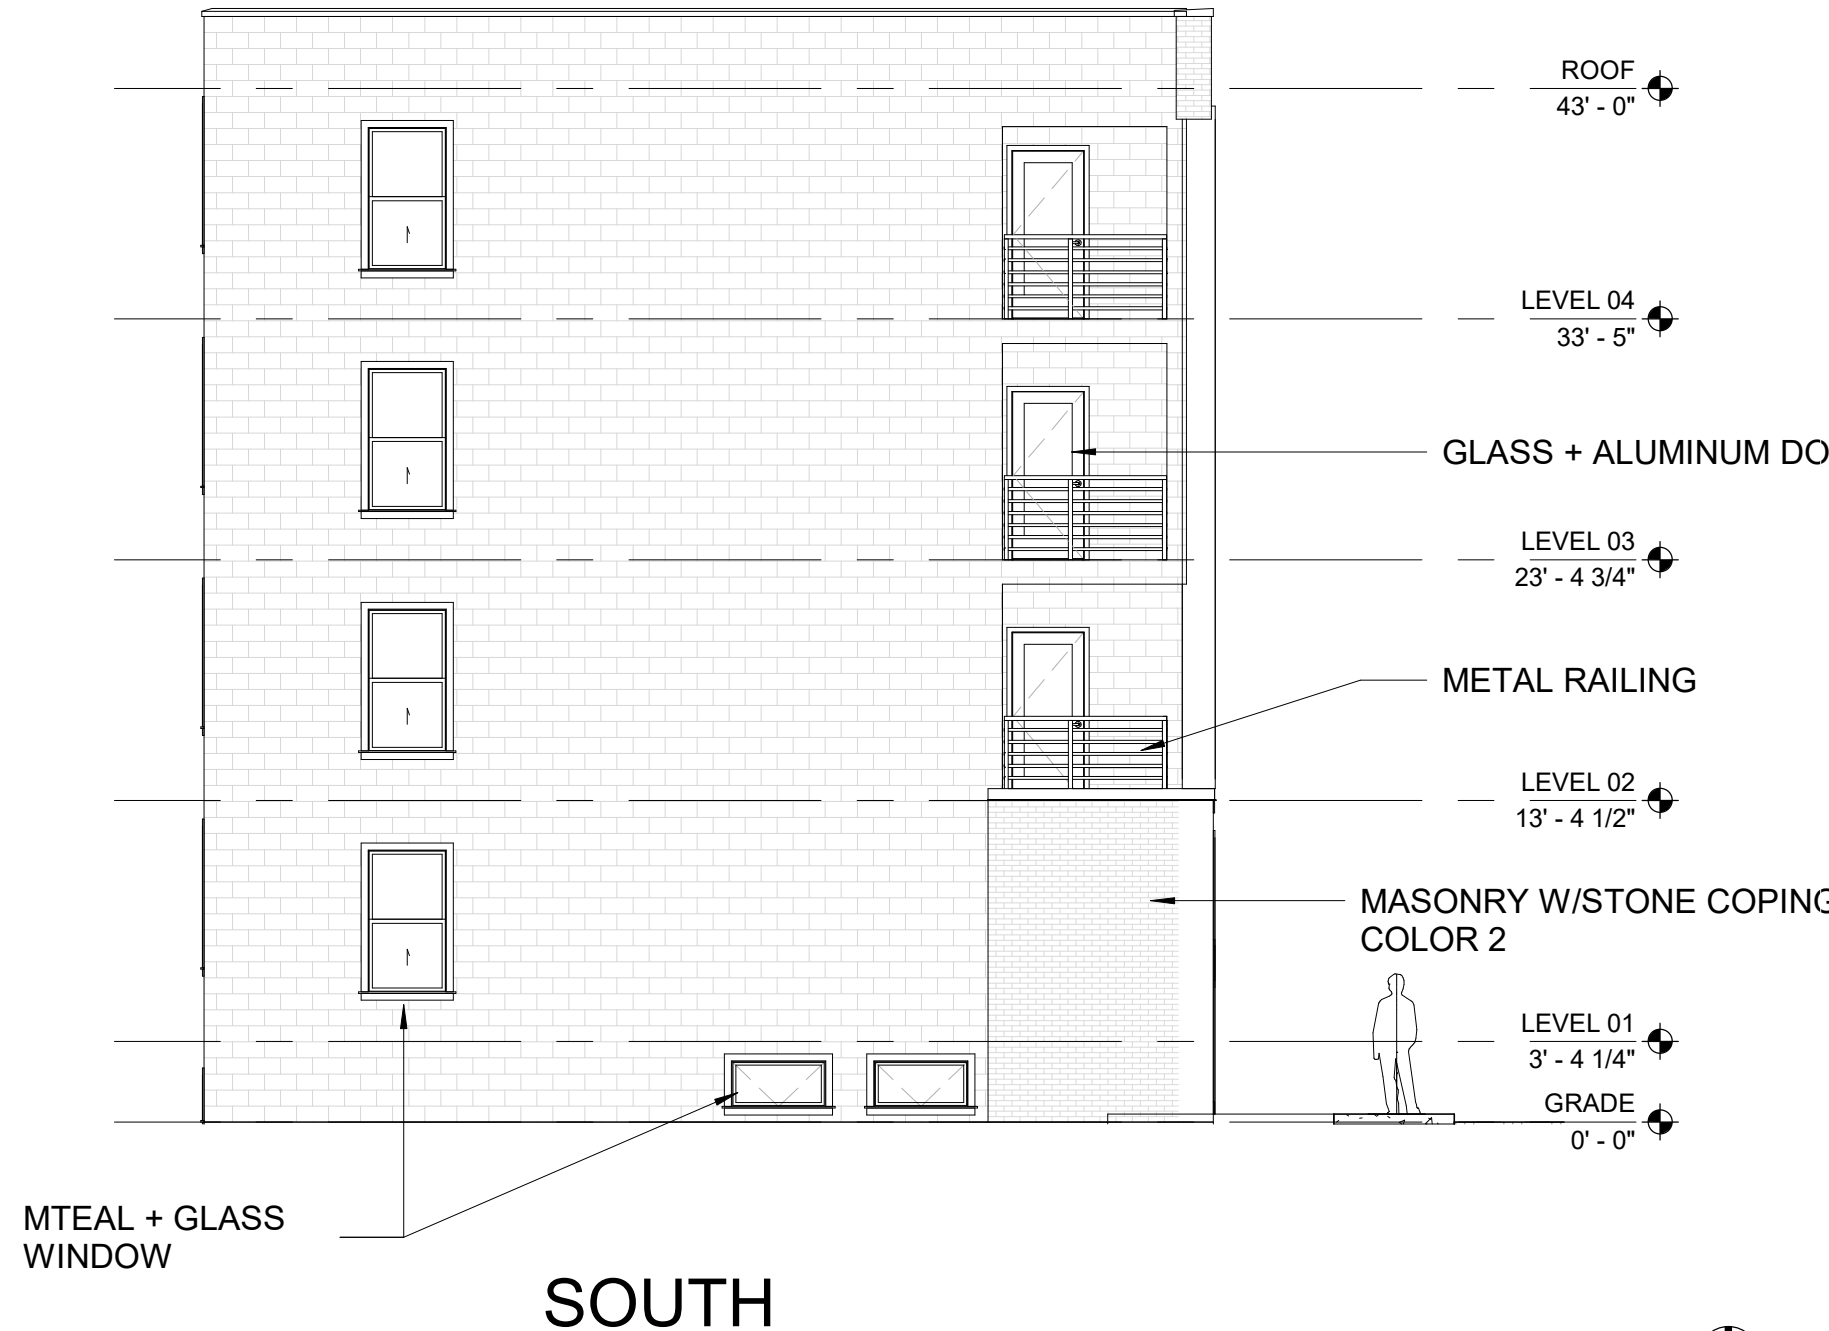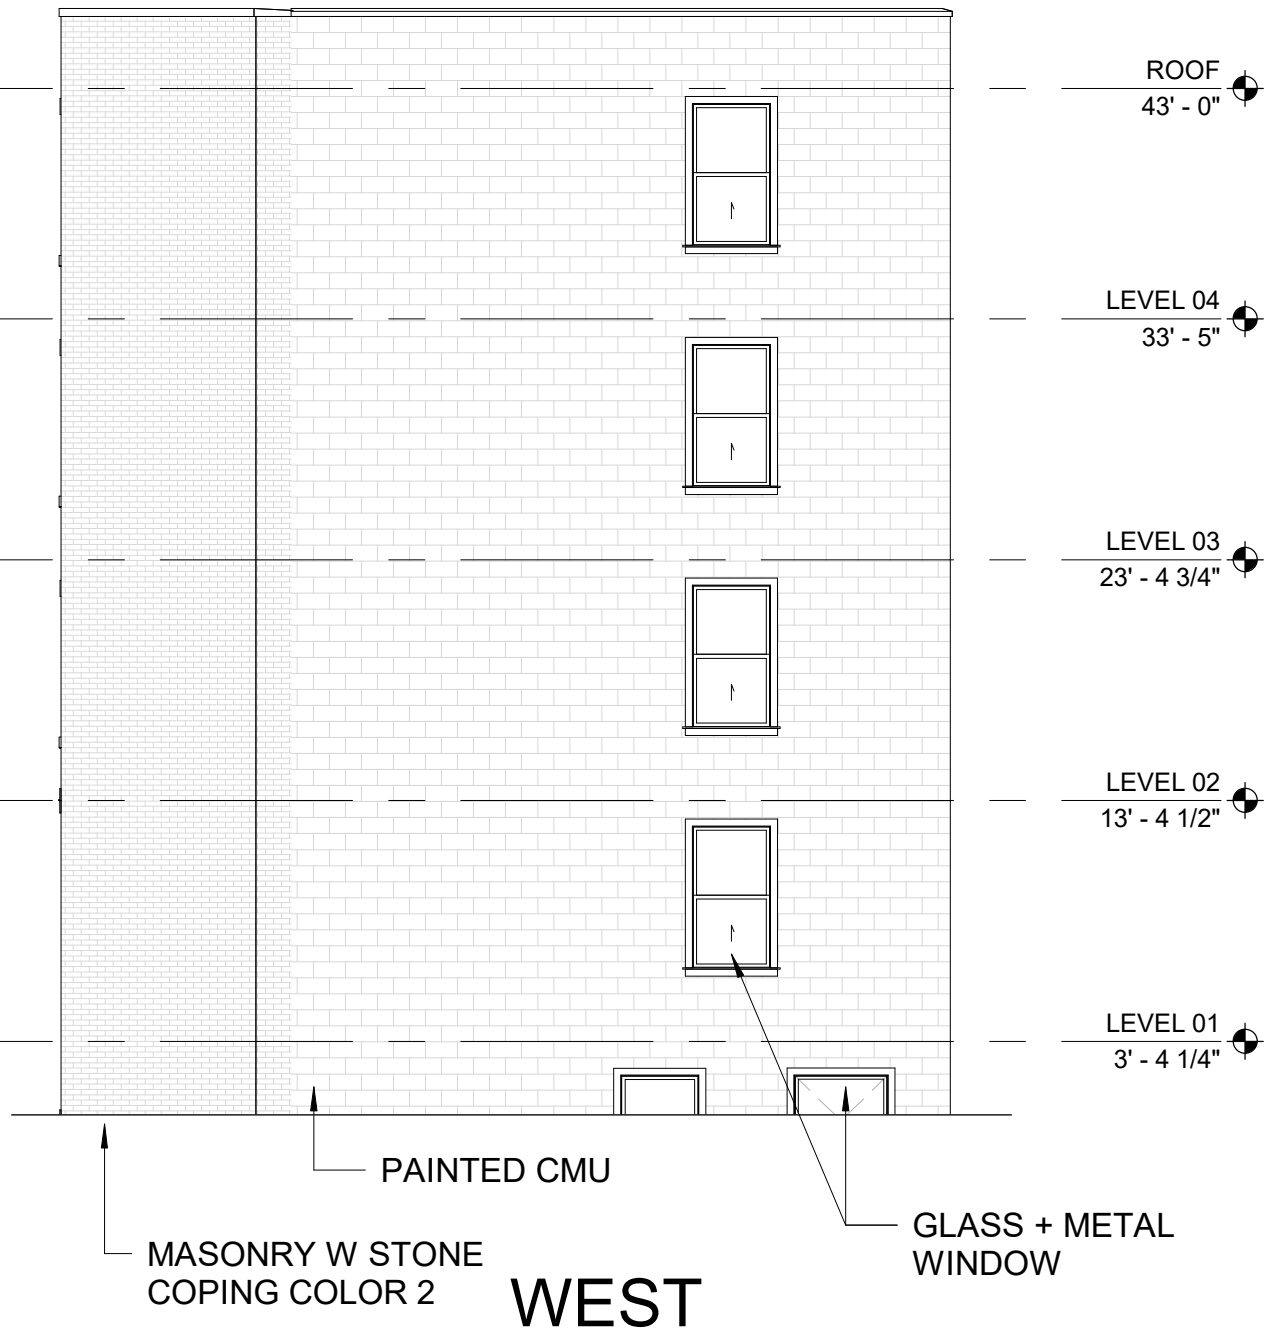



Aaron Friedman

PERSPECTIVE

3710 N Kenmore PR-10