


434 W. Melrose

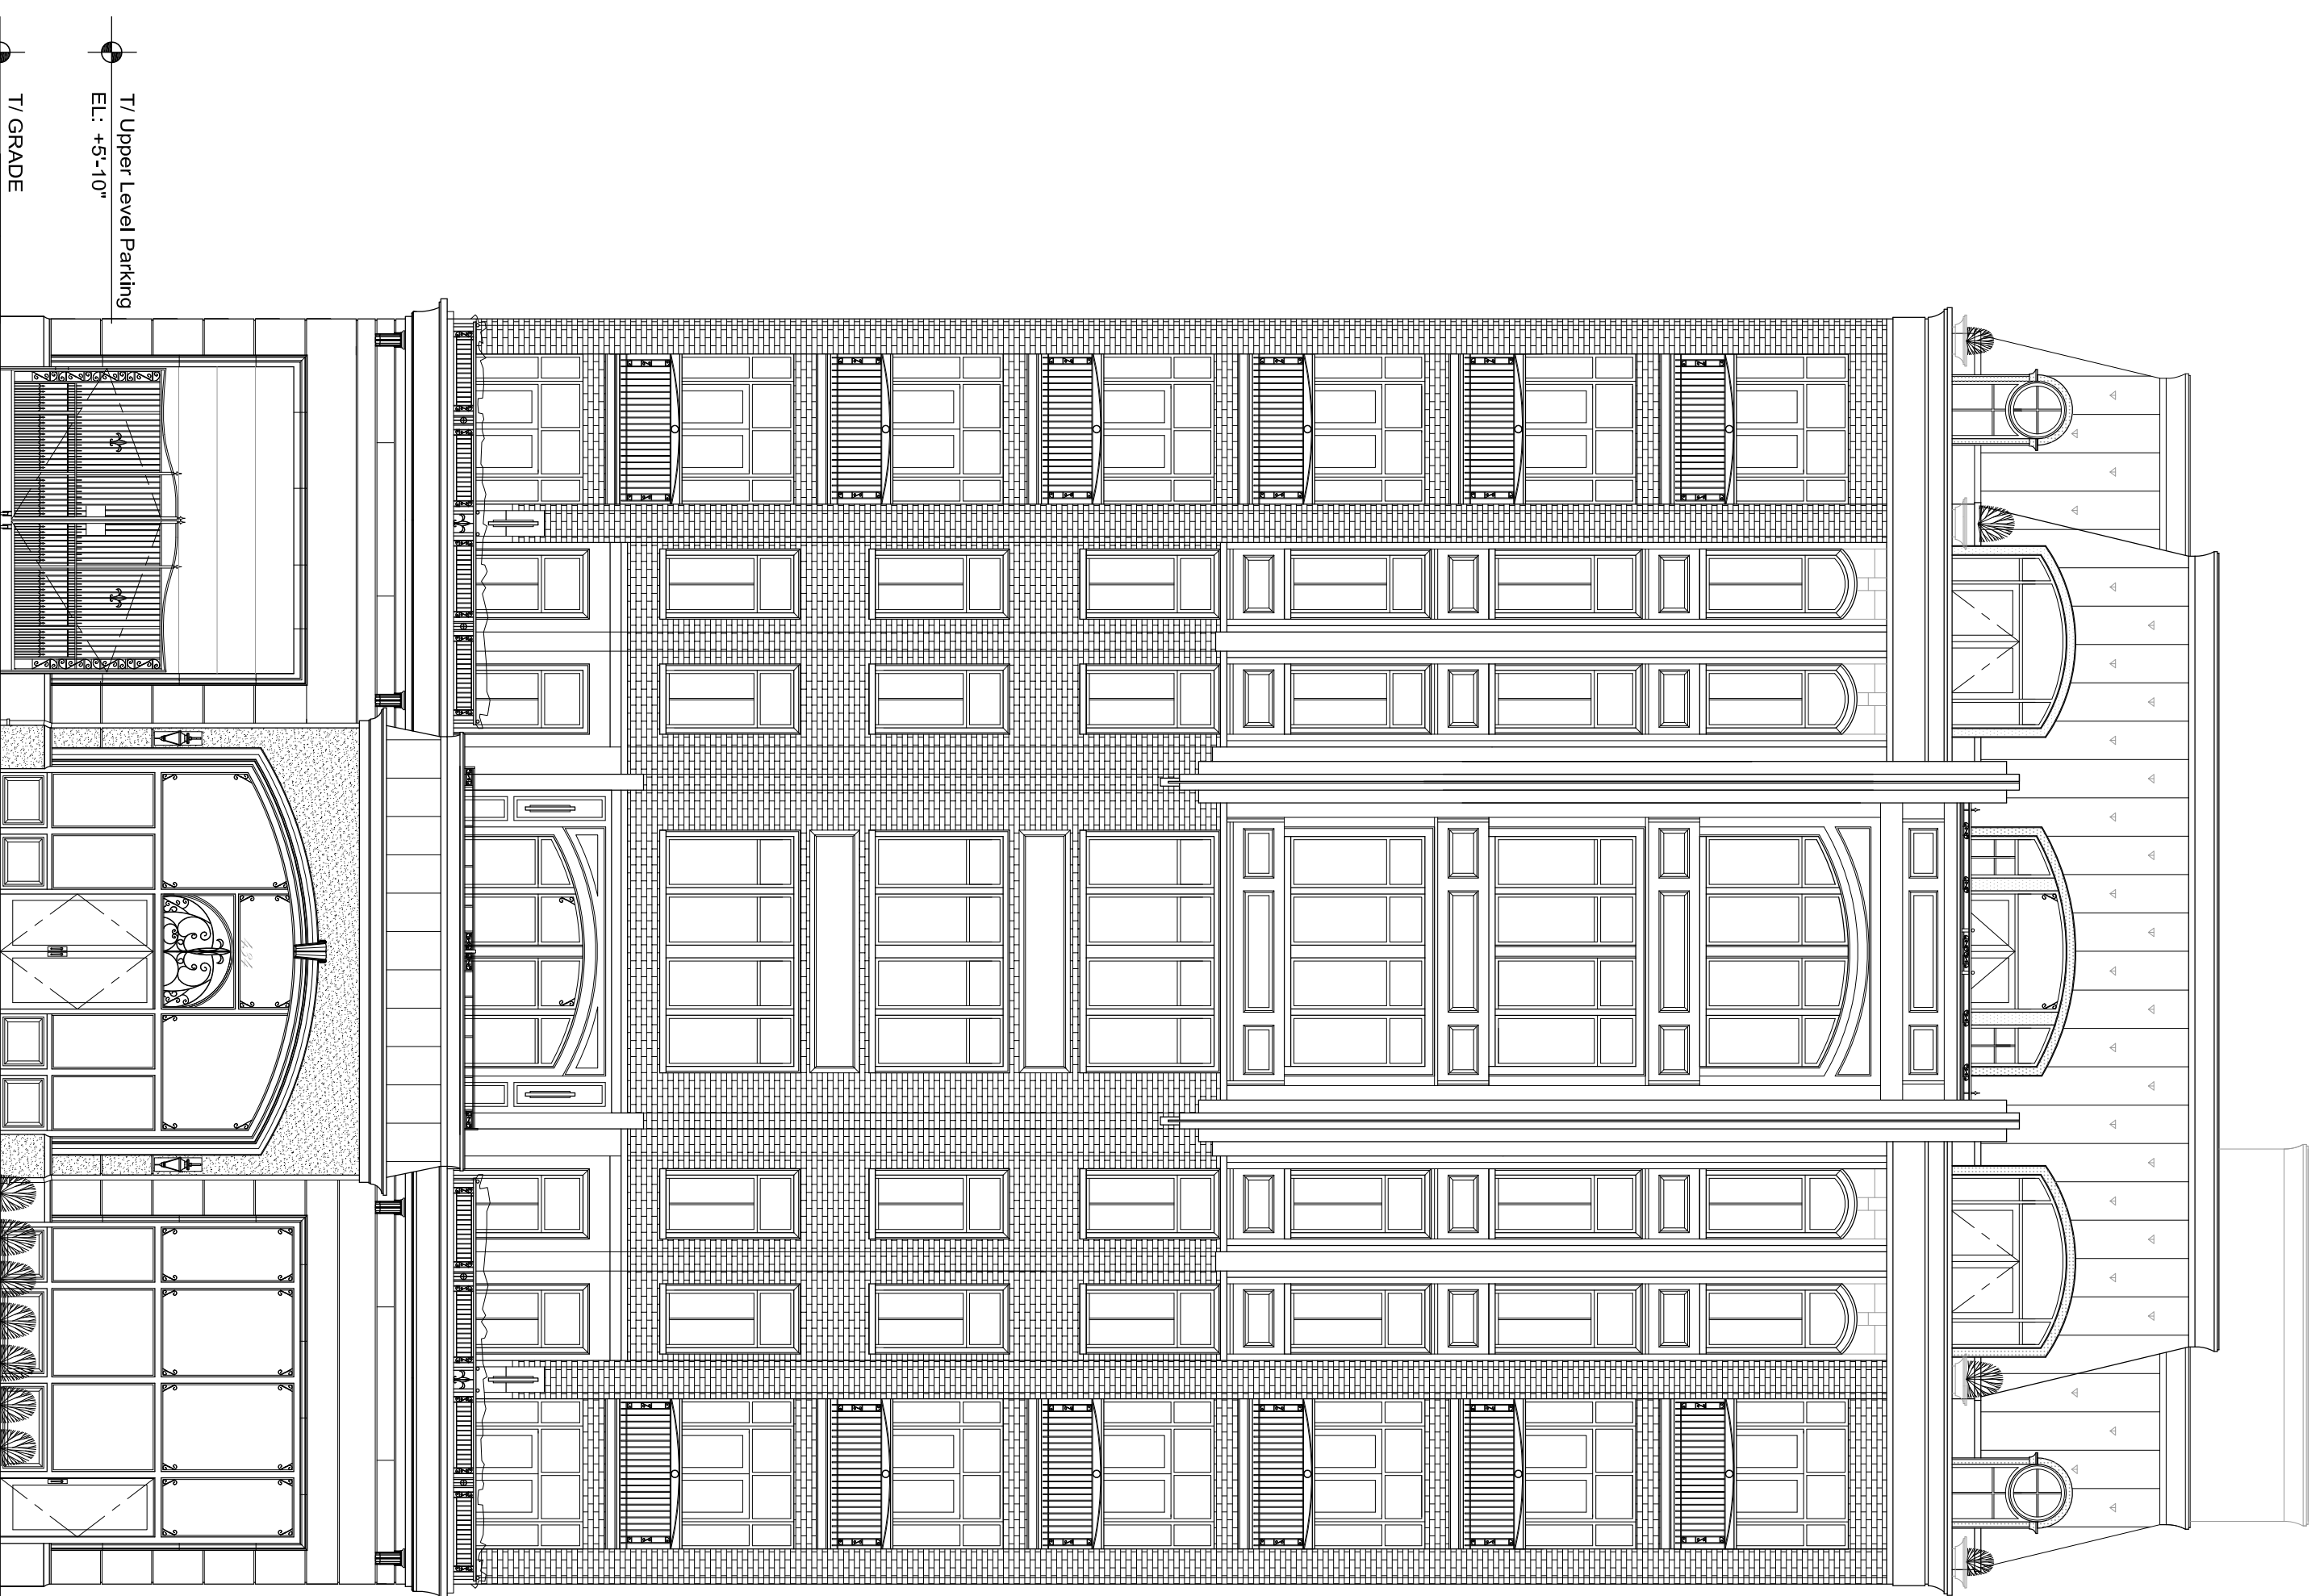



T/U Upper Level Parking
EL. -5'-10"

T/ GRADE
EL. +0'-0"

T/U Lower Level Parking
EL. -3'-4"

South Elevation

Scale: 1/8" = 1'-0"

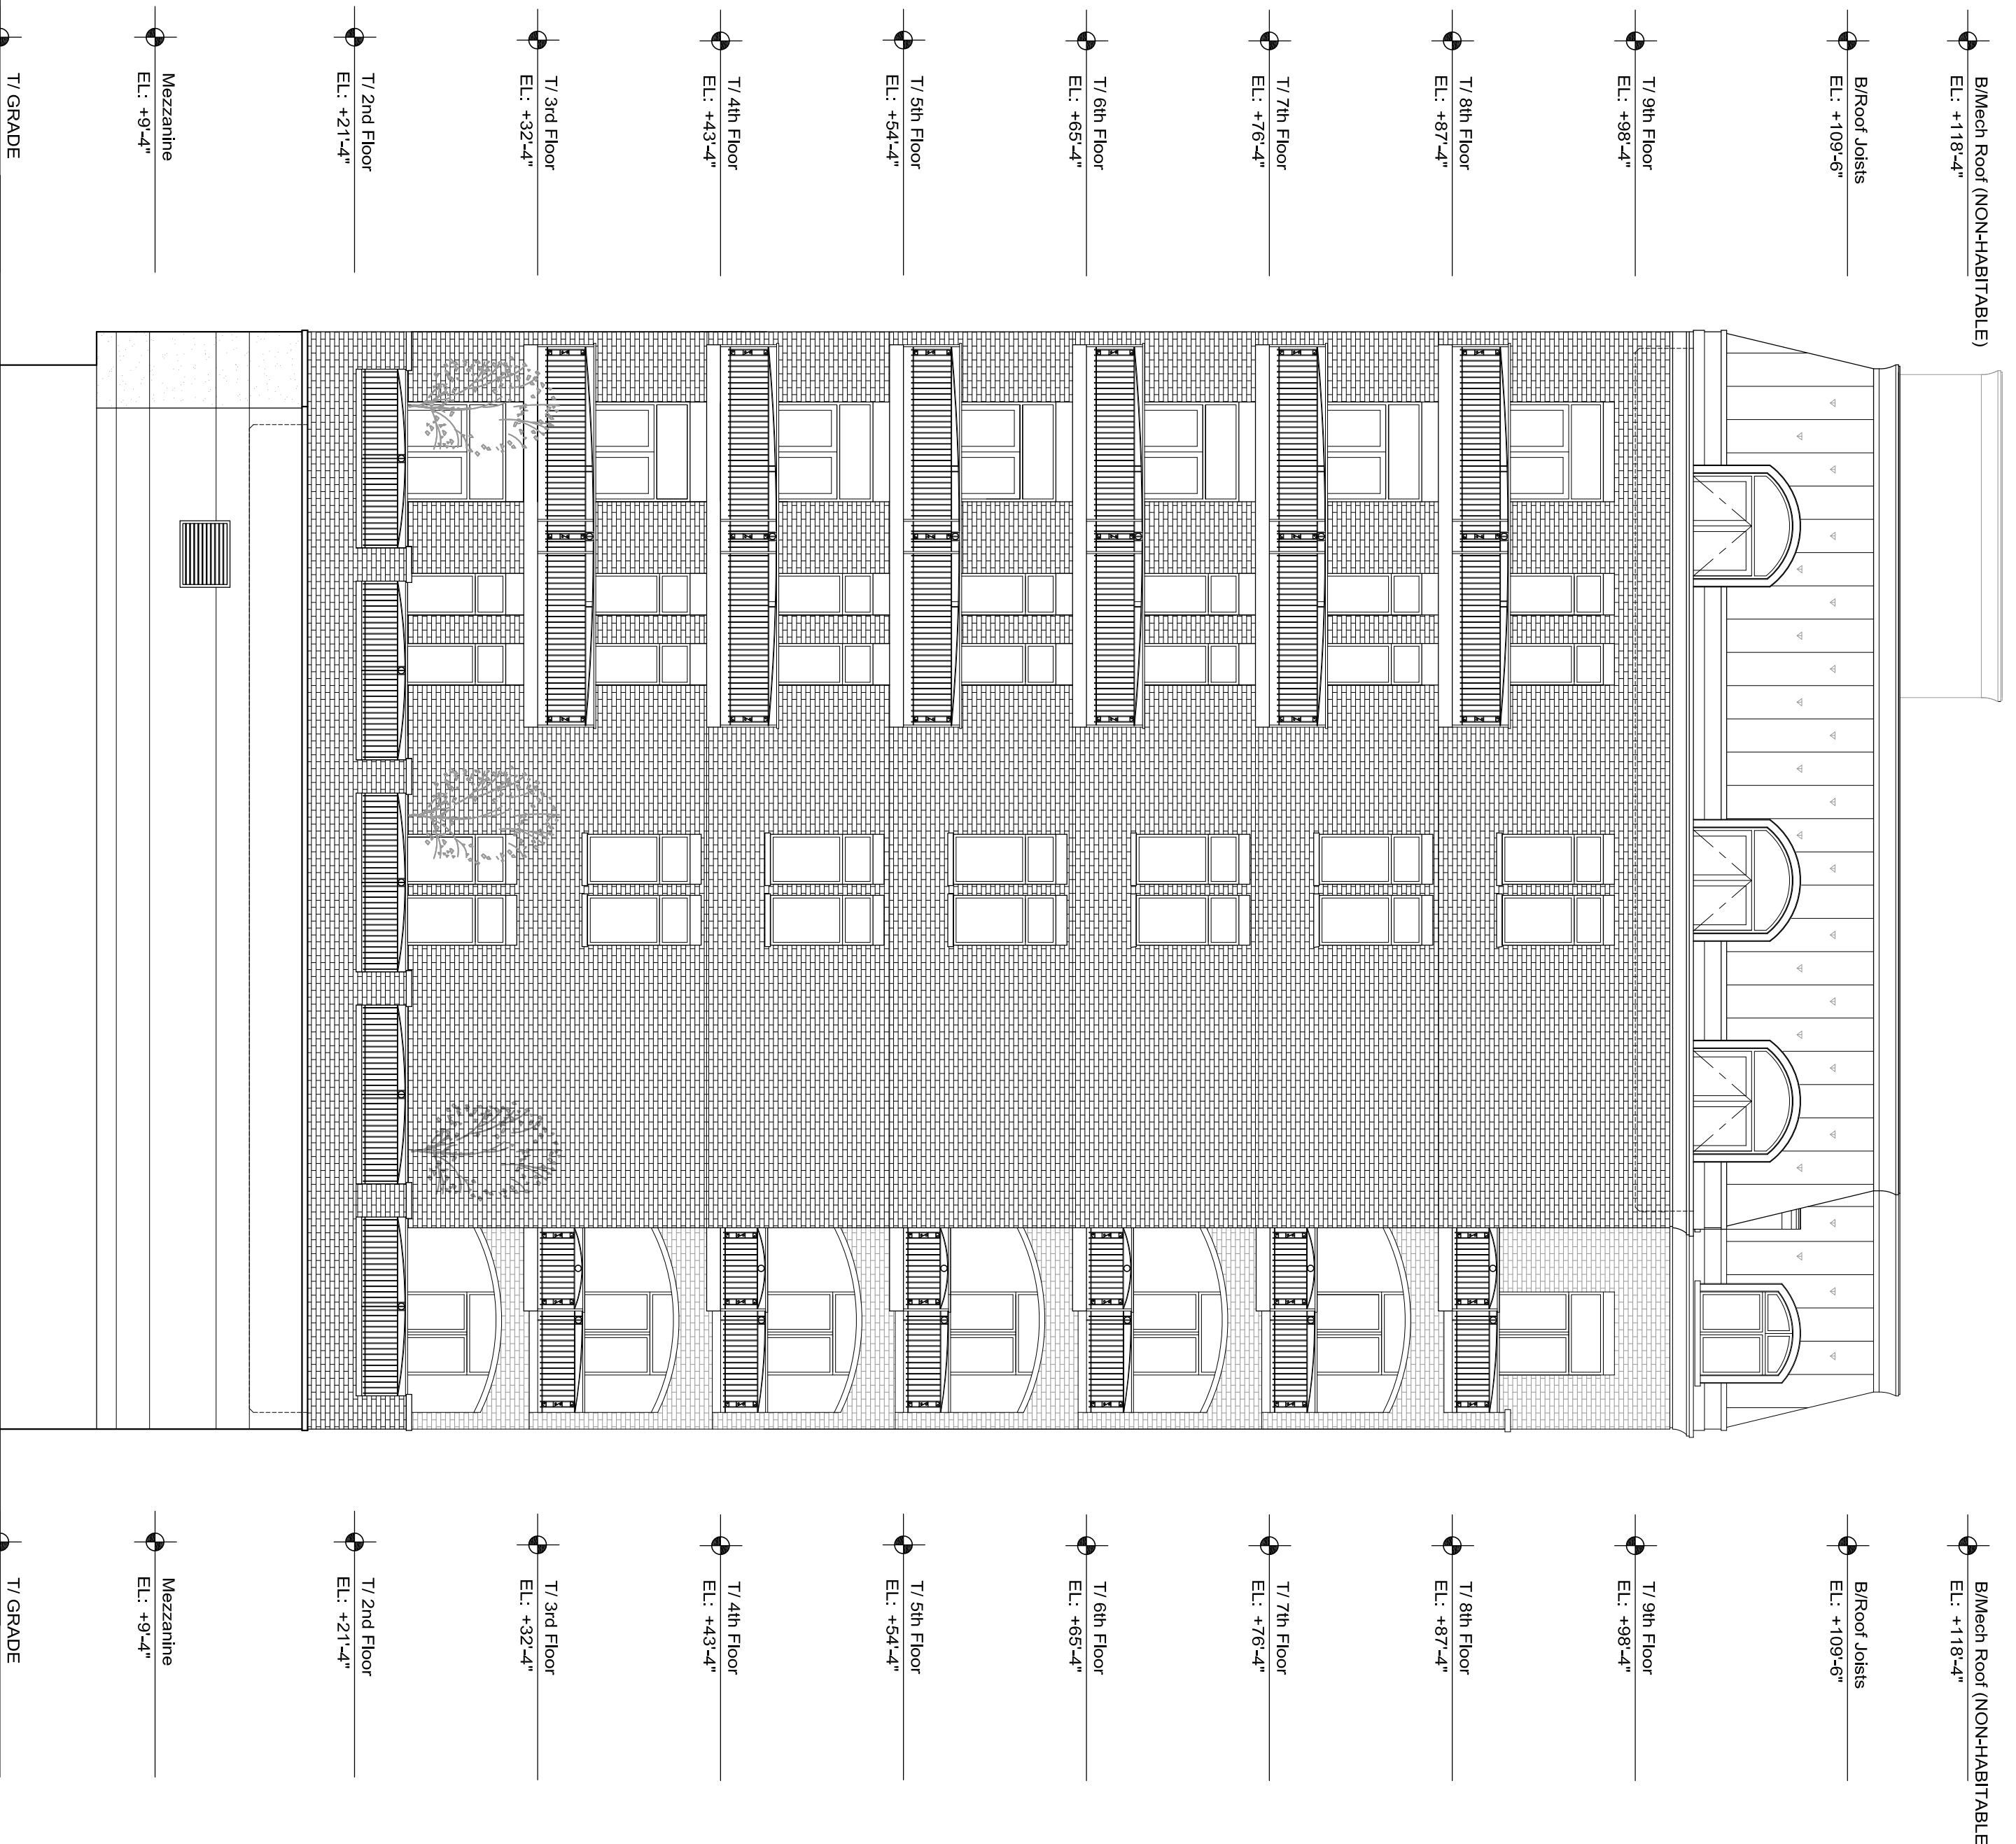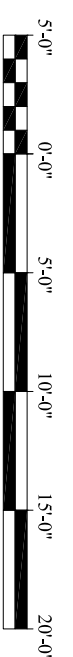

B/Mech Roof (NON-HABITABLE)
EL. +118'-4"

B/Roof Joists
EL. +109'-6"

T/ 9th Floor
EL. +98'-4"

T/ 8th Floor
EL. +87'-4"

T/ 7th Floor
EL. +76'-4"

T/ 6th Floor
EL. +65'-4"

T/ 5th Floor
EL. +54'-4"

T/ 4th Floor
EL. +43'-4"

T/ 3rd Floor
EL. +32'-4"

T/ 2nd Floor
EL. +21'-4"

Mezzanine
EL. +9'-4"

T/ GRADE
EL. +0'-0"

North Elevation


Scale: 1/8" = 1'-0"



North East Elevation Perspective



South Elevation Perspective

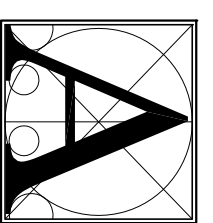

X I O S ARCHITECTS AND CONSULTANTS

188 N. WELLS
5th Floor
CHICAGO, ILLINOIS 60606
PH. 312.750.1333
FAX. 312.750.1333