



Zoning and Land Use Map
Department of Planning and Development

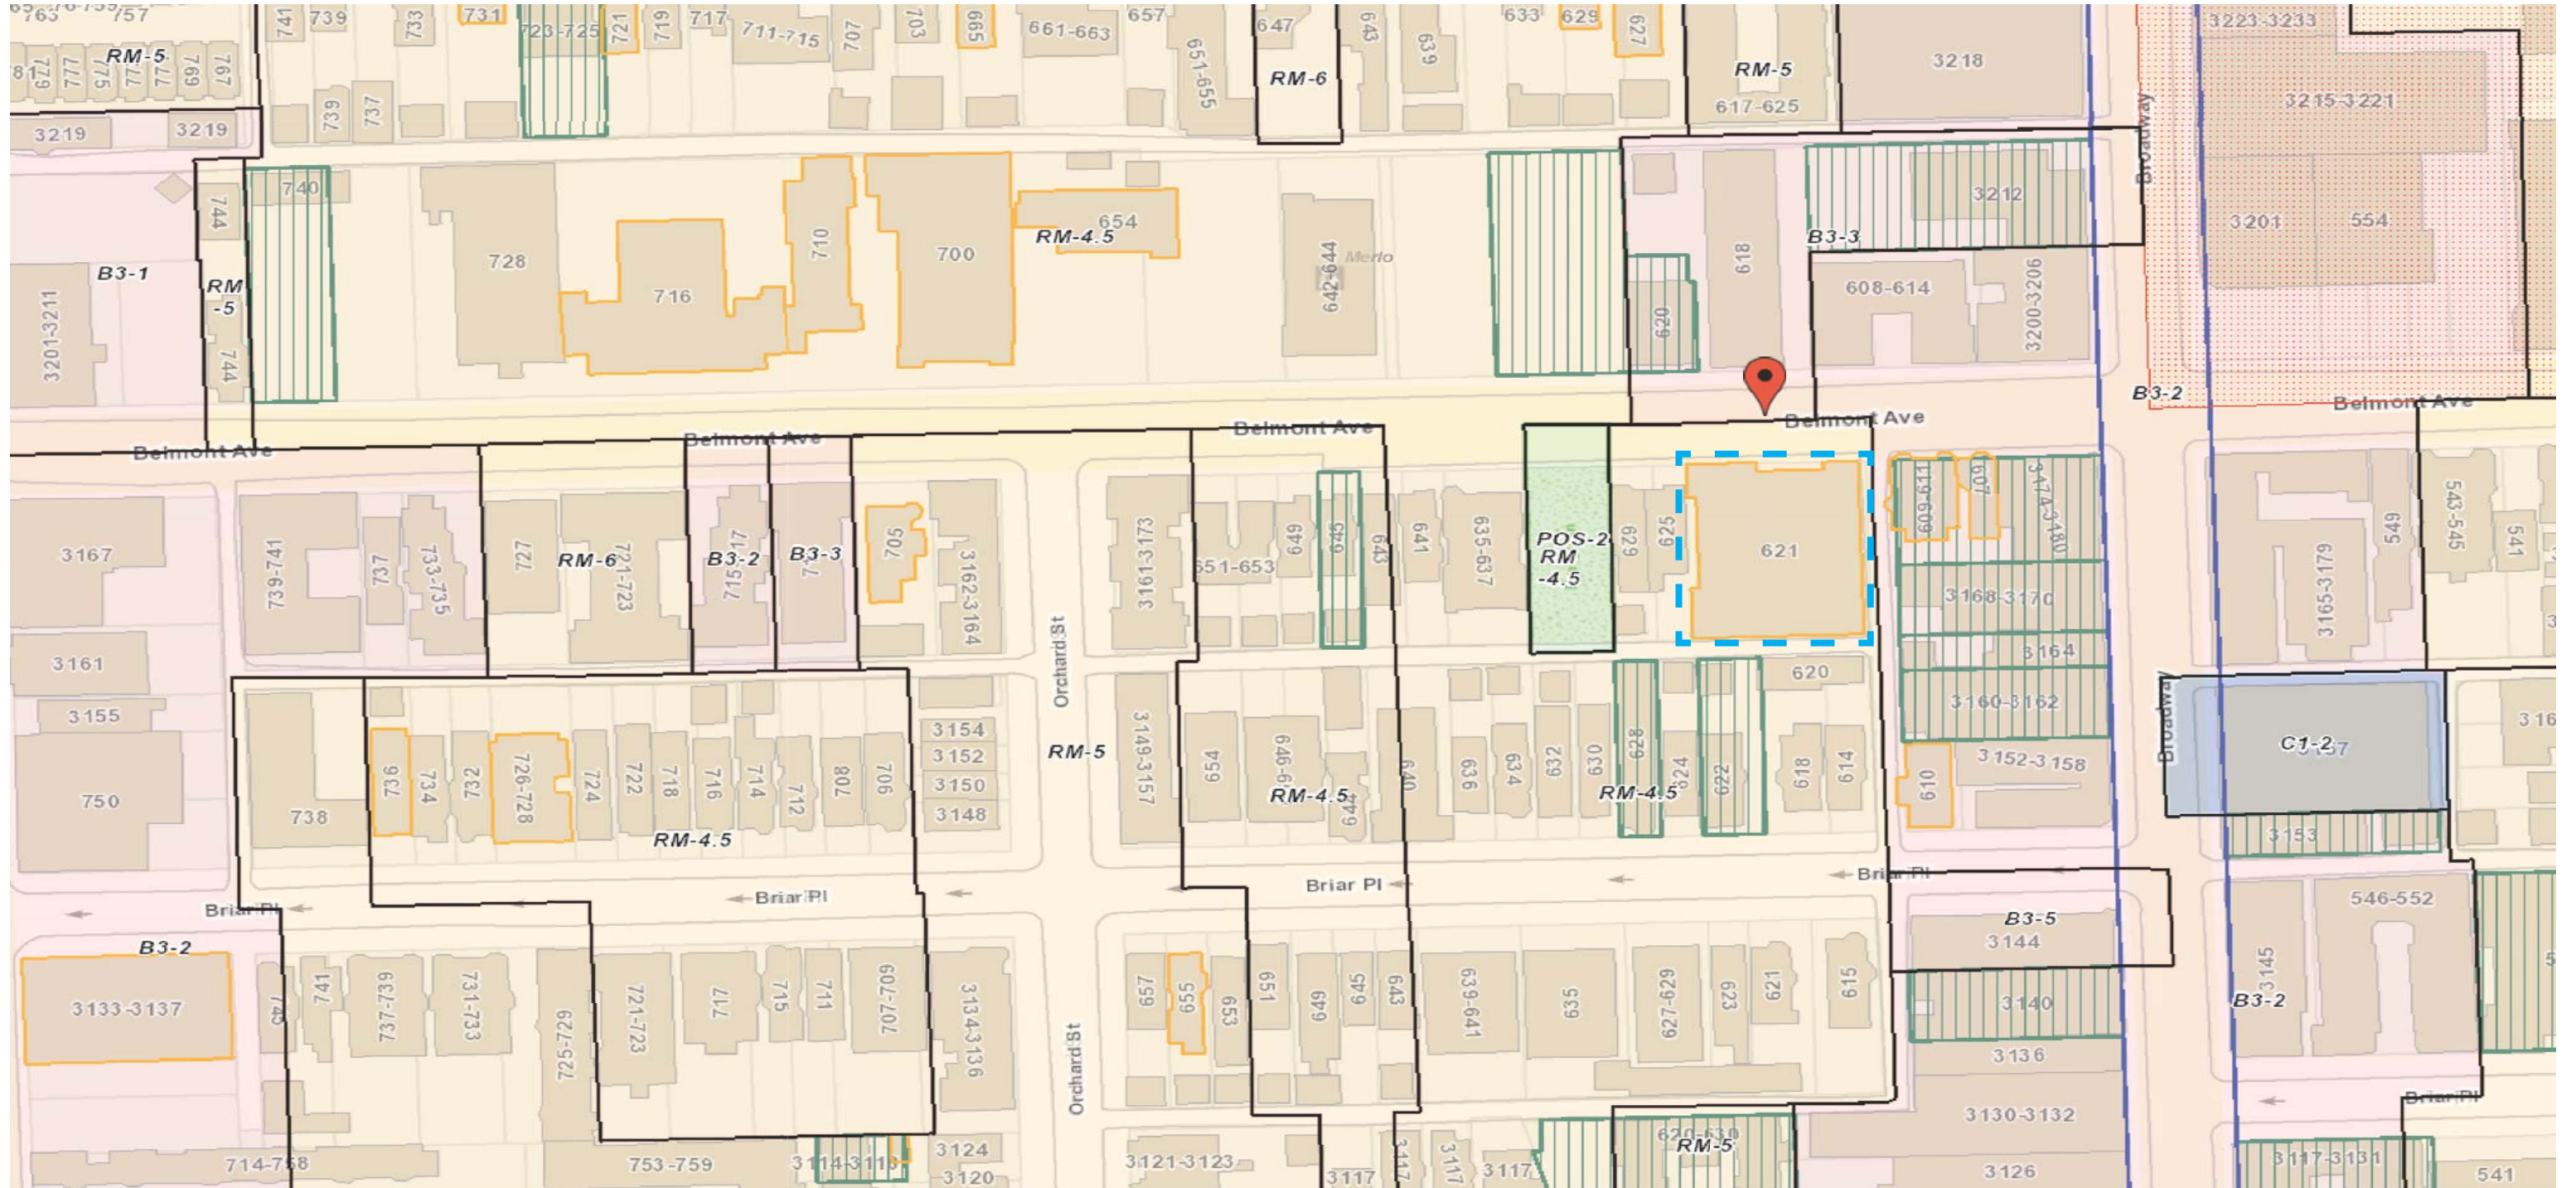


W. BELMONT AVE.

TWO-WAY TRAFFIC

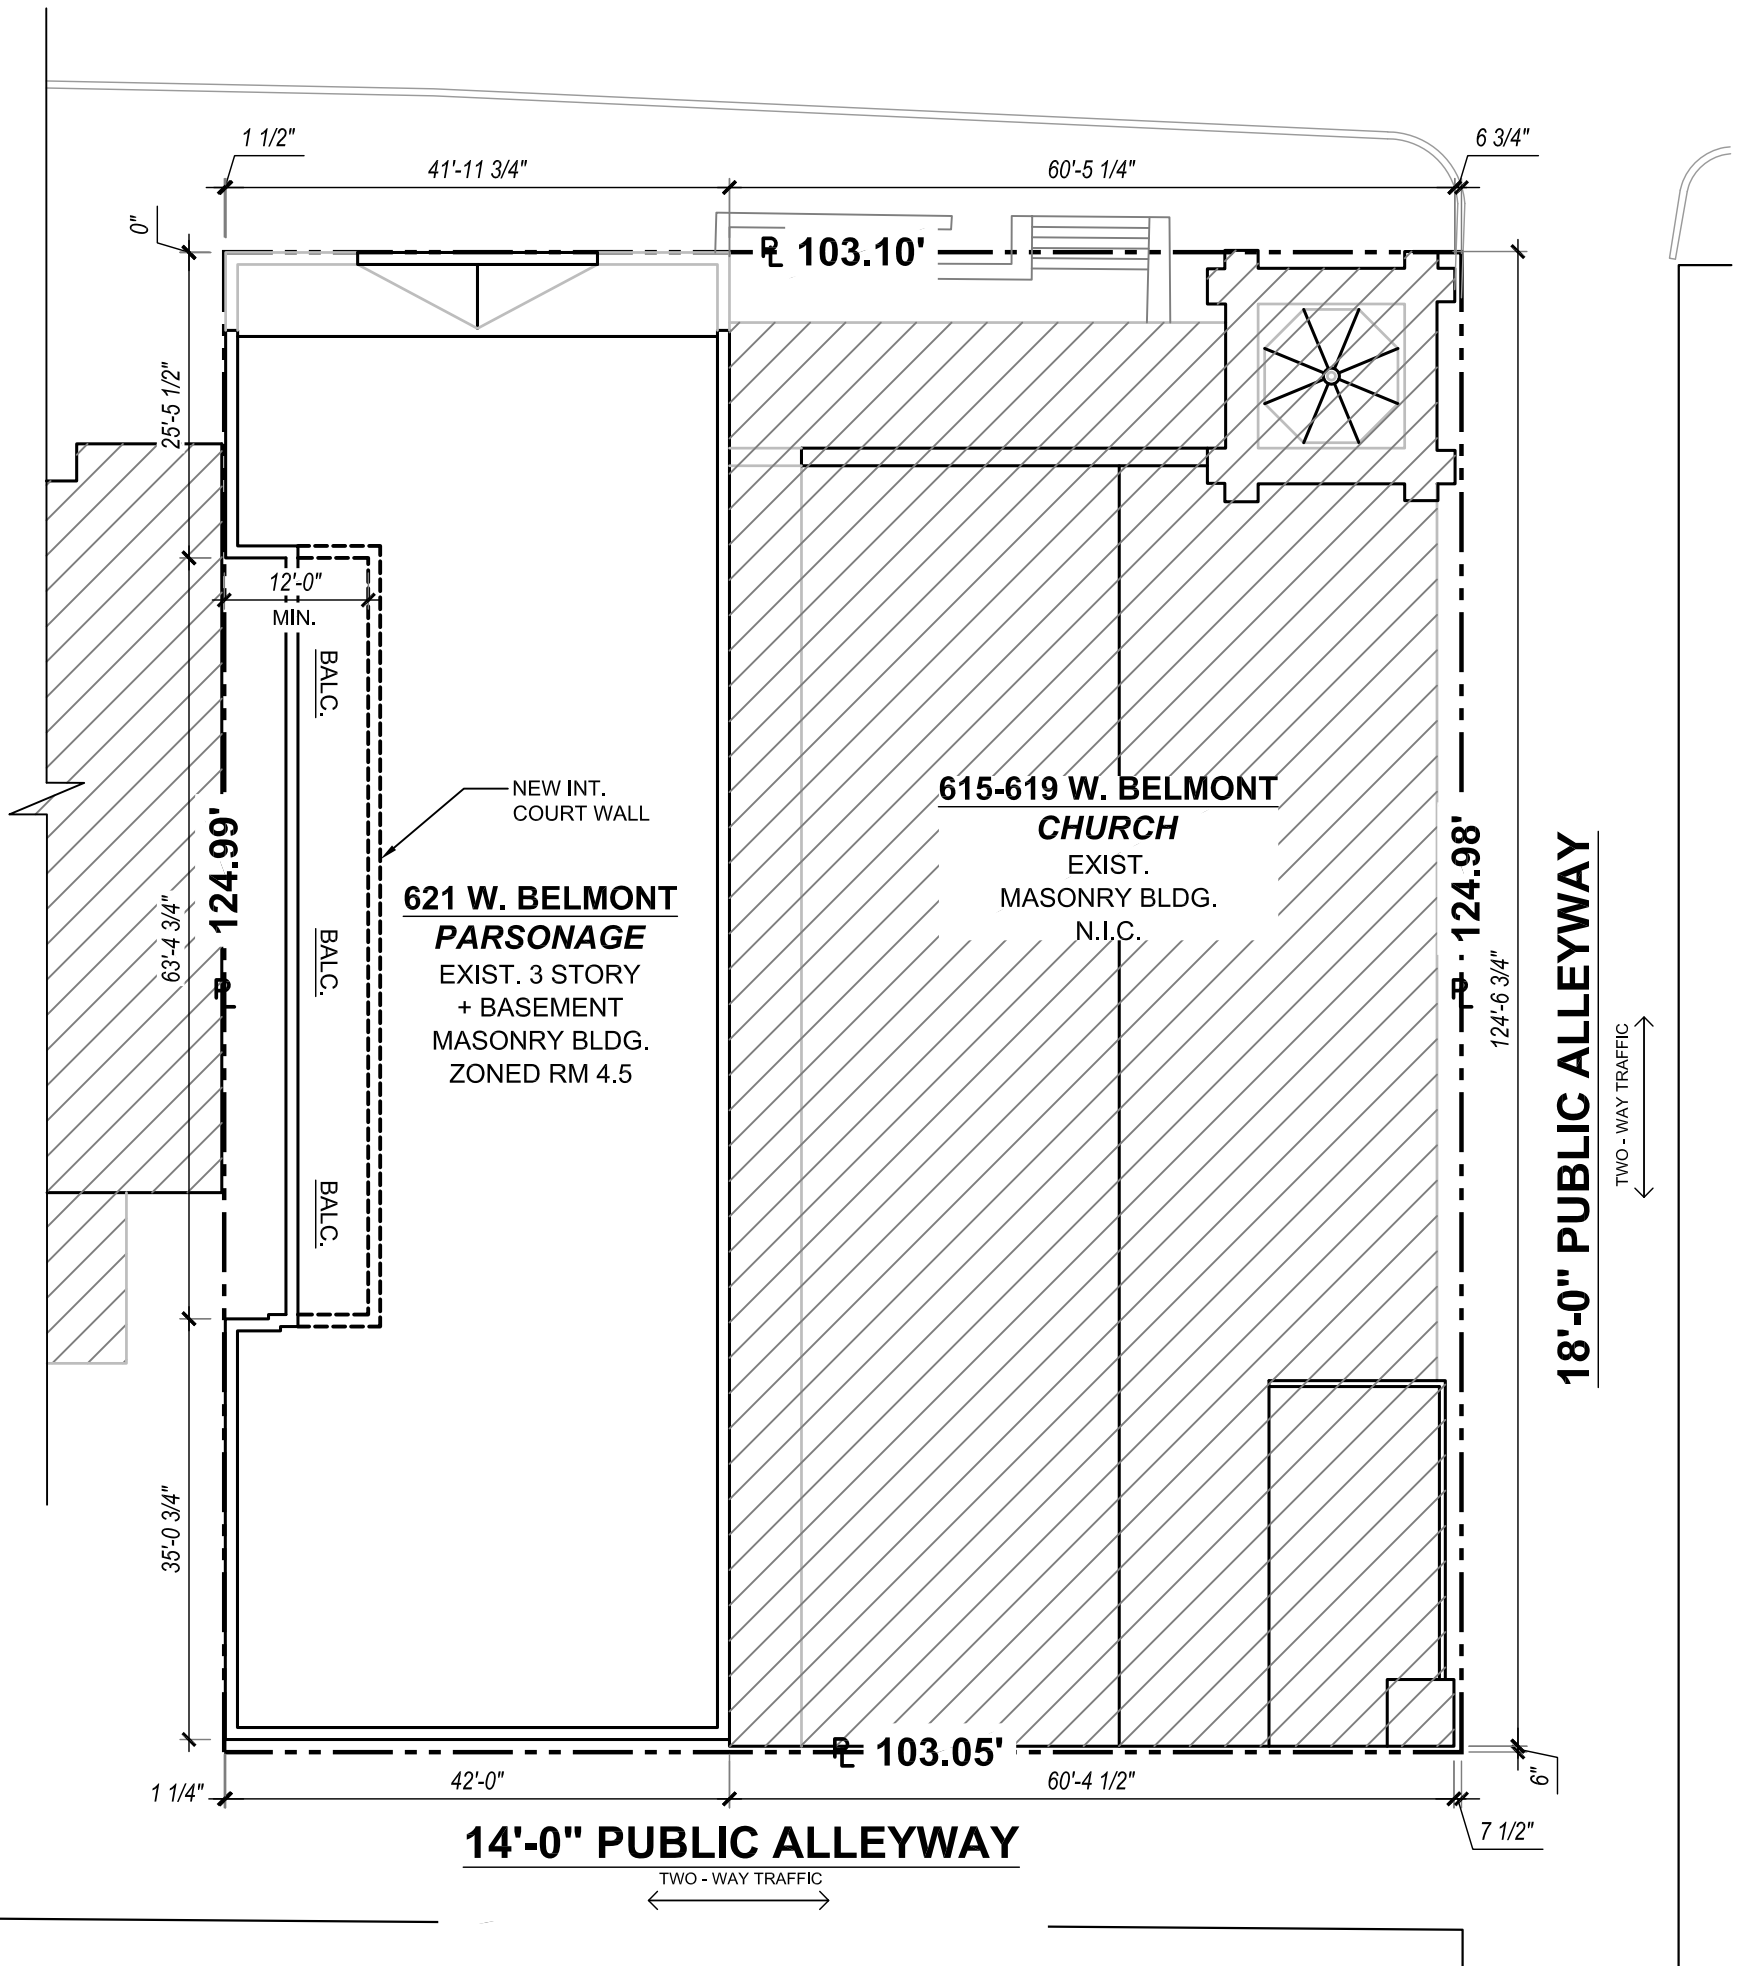

1 SITE PLAN
1/16" = 1'-0"

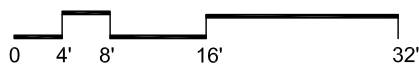




621 W. BELMONT AVE.
CHICAGO, ILLINOIS 60657

SPACE
ARCHITECTS + PLANNERS
2149 N. TALMAN AVE, CHICAGO, IL 60647
P. 312.829.6666
E. INFO@SPACEARCHPLAN.COM

VERSION
A1.0

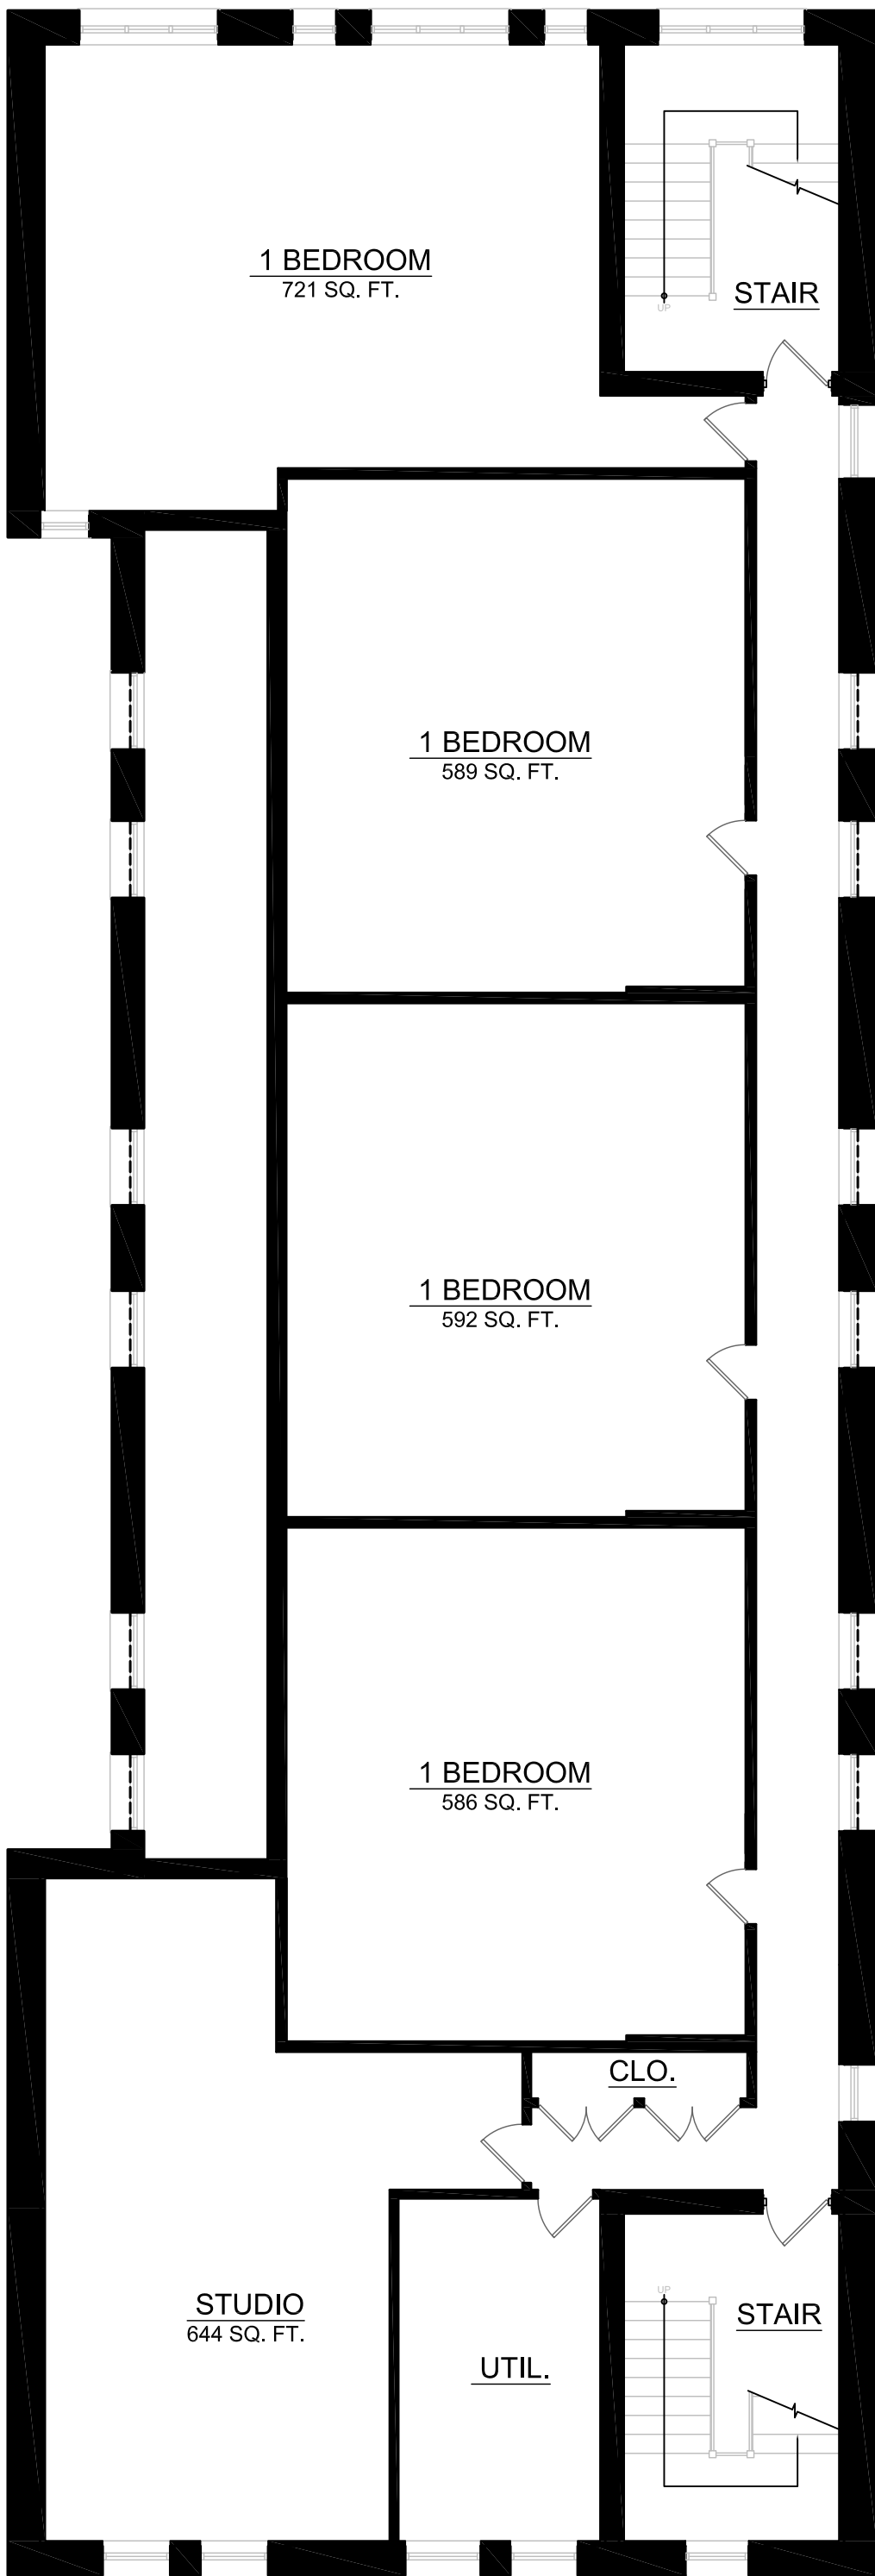

1 BEDROOM
721 SQ. FT.

STAIR

1 BEDROOM
589 SQ. FT.

1 BEDROOM
592 SQ. FT.

1 BEDROOM
586 SQ. FT.

CLO.


STUDIO
644 SQ. FT.

UTIL.

STAIR

1 BASEMENT PLAN


SCALE: 1/8" = 1'-0"

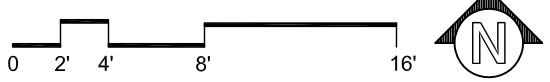

621 W. BELMONT AVE.
CHICAGO, ILLINOIS 60657


SPACE
ARCHITECTS + PLANNERS
2147 N. TALMAN AVE, CHICAGO, IL 60647
P. 312.829.6666
E. INFO@SPACEARCHPLANN.COM

VERSION
V1.1

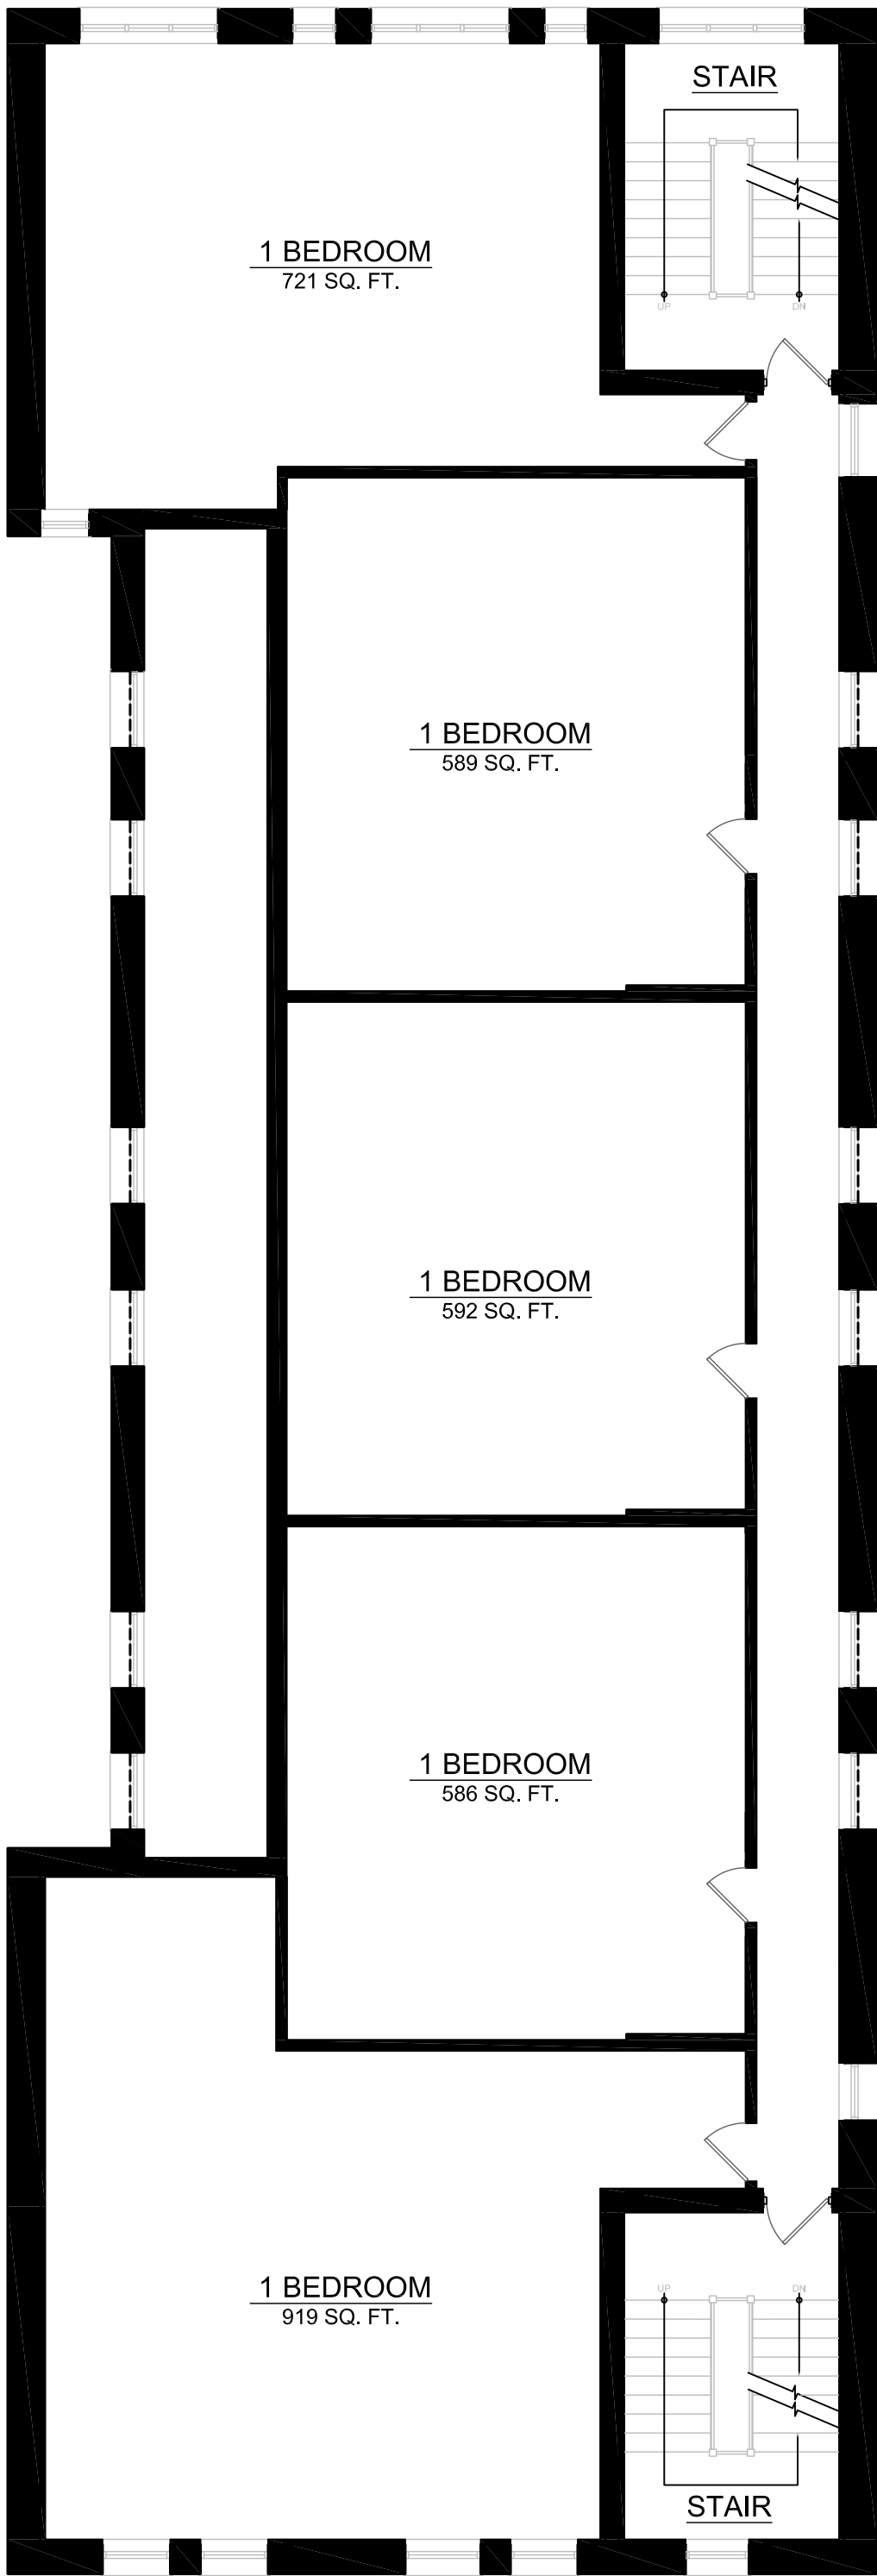

1 TYPICAL PLAN


SCALE: 1/8" = 1'-0"

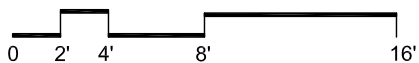

621 W. BELMONT AVE.
CHICAGO, ILLINOIS 60657

SPACE
ARCHITECTS + PLANNERS
2147 N. TALMAN AVE, CHICAGO, IL 60647
P. 312.829.6666
E. INFO@SPACEARCHPLANN.COM

VERSION
V1.2

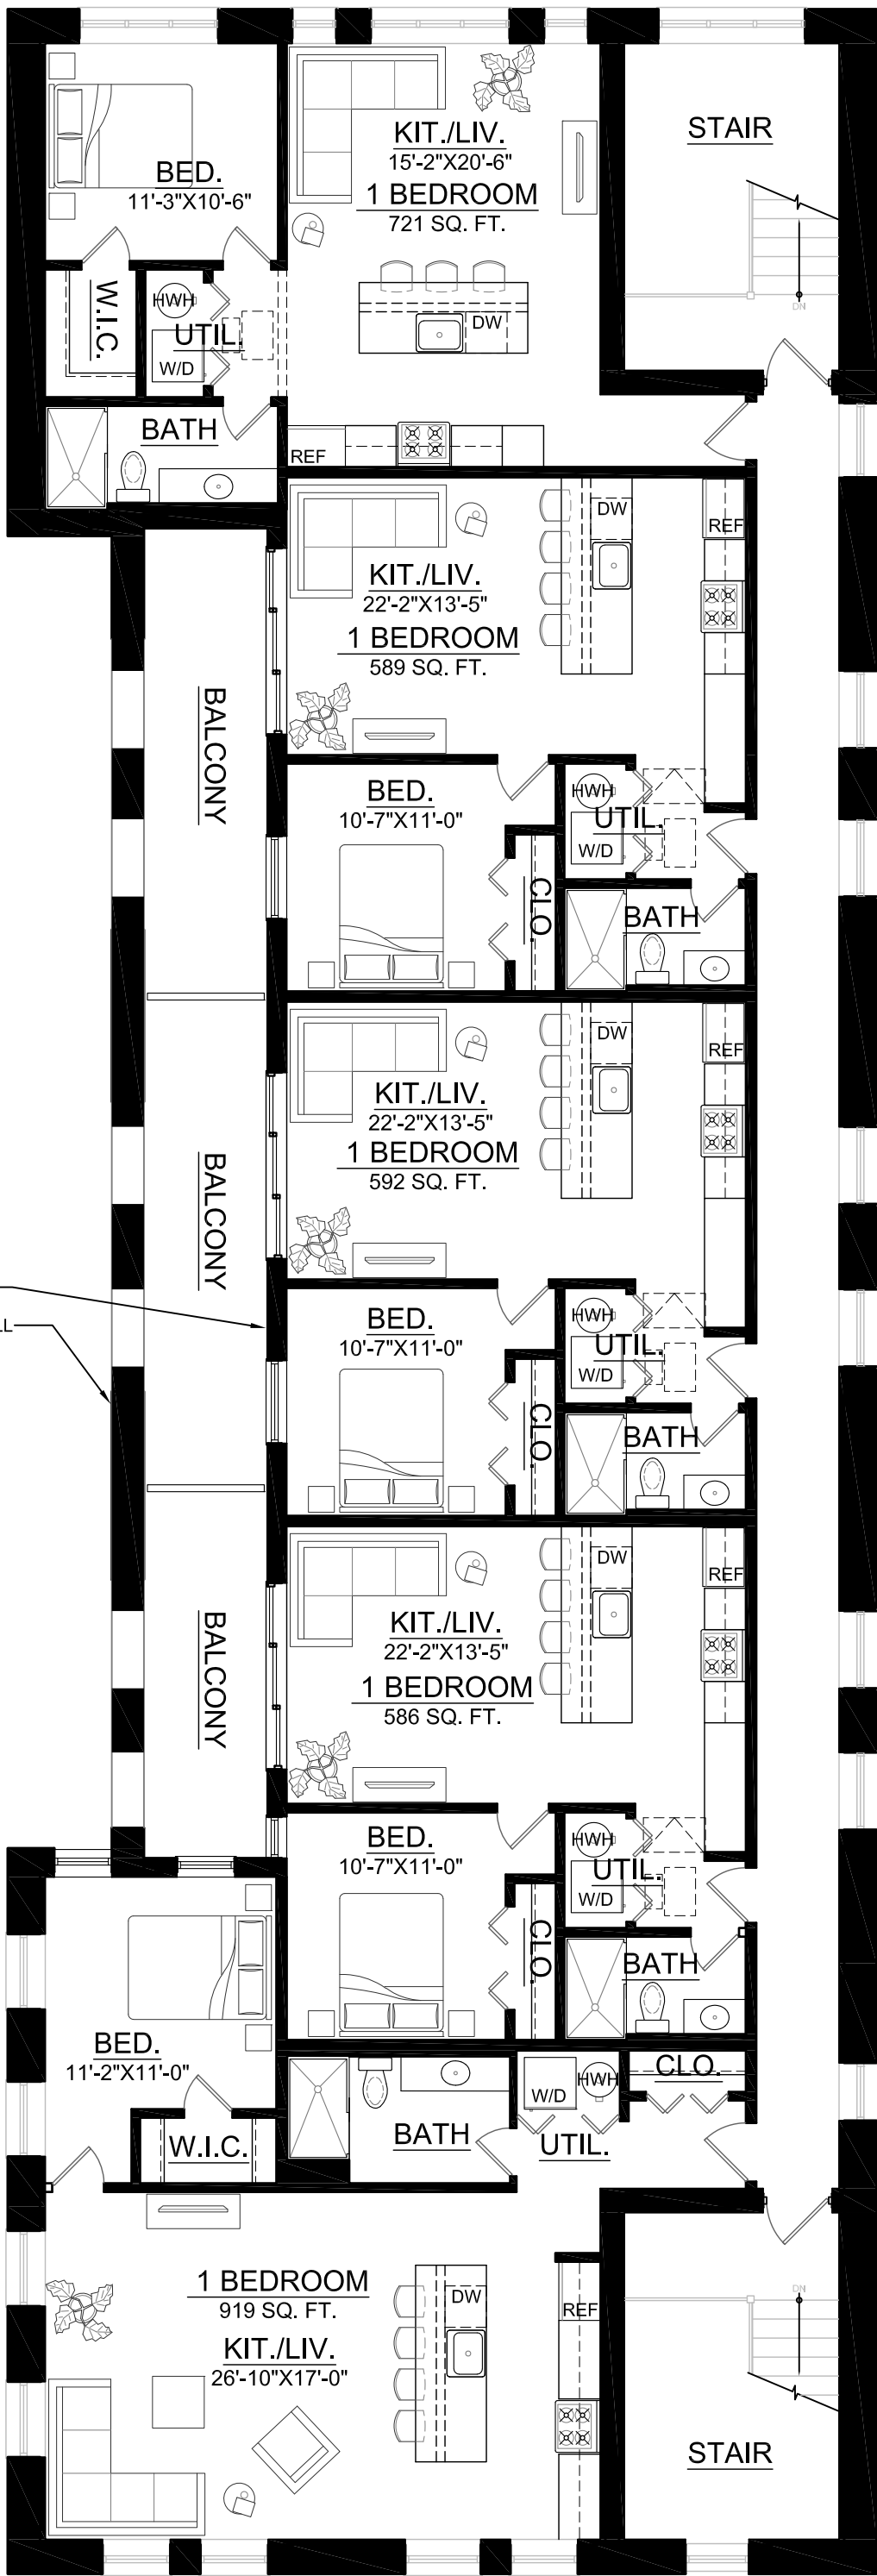

1 PROPOSED TYP. PLAN

SCALE: 1/8" = 1'-0"



621 W. BELMONT AVE.
CHICAGO, ILLINOIS 60657

SPACE
ARCHITECTS + PLANNERS
2149 N. TALMAN AVE, CHICAGO, IL 60647
P. 312.829.6666
E. INFO@SPACEARCHPLAN.COM

VERSION
V1.3