








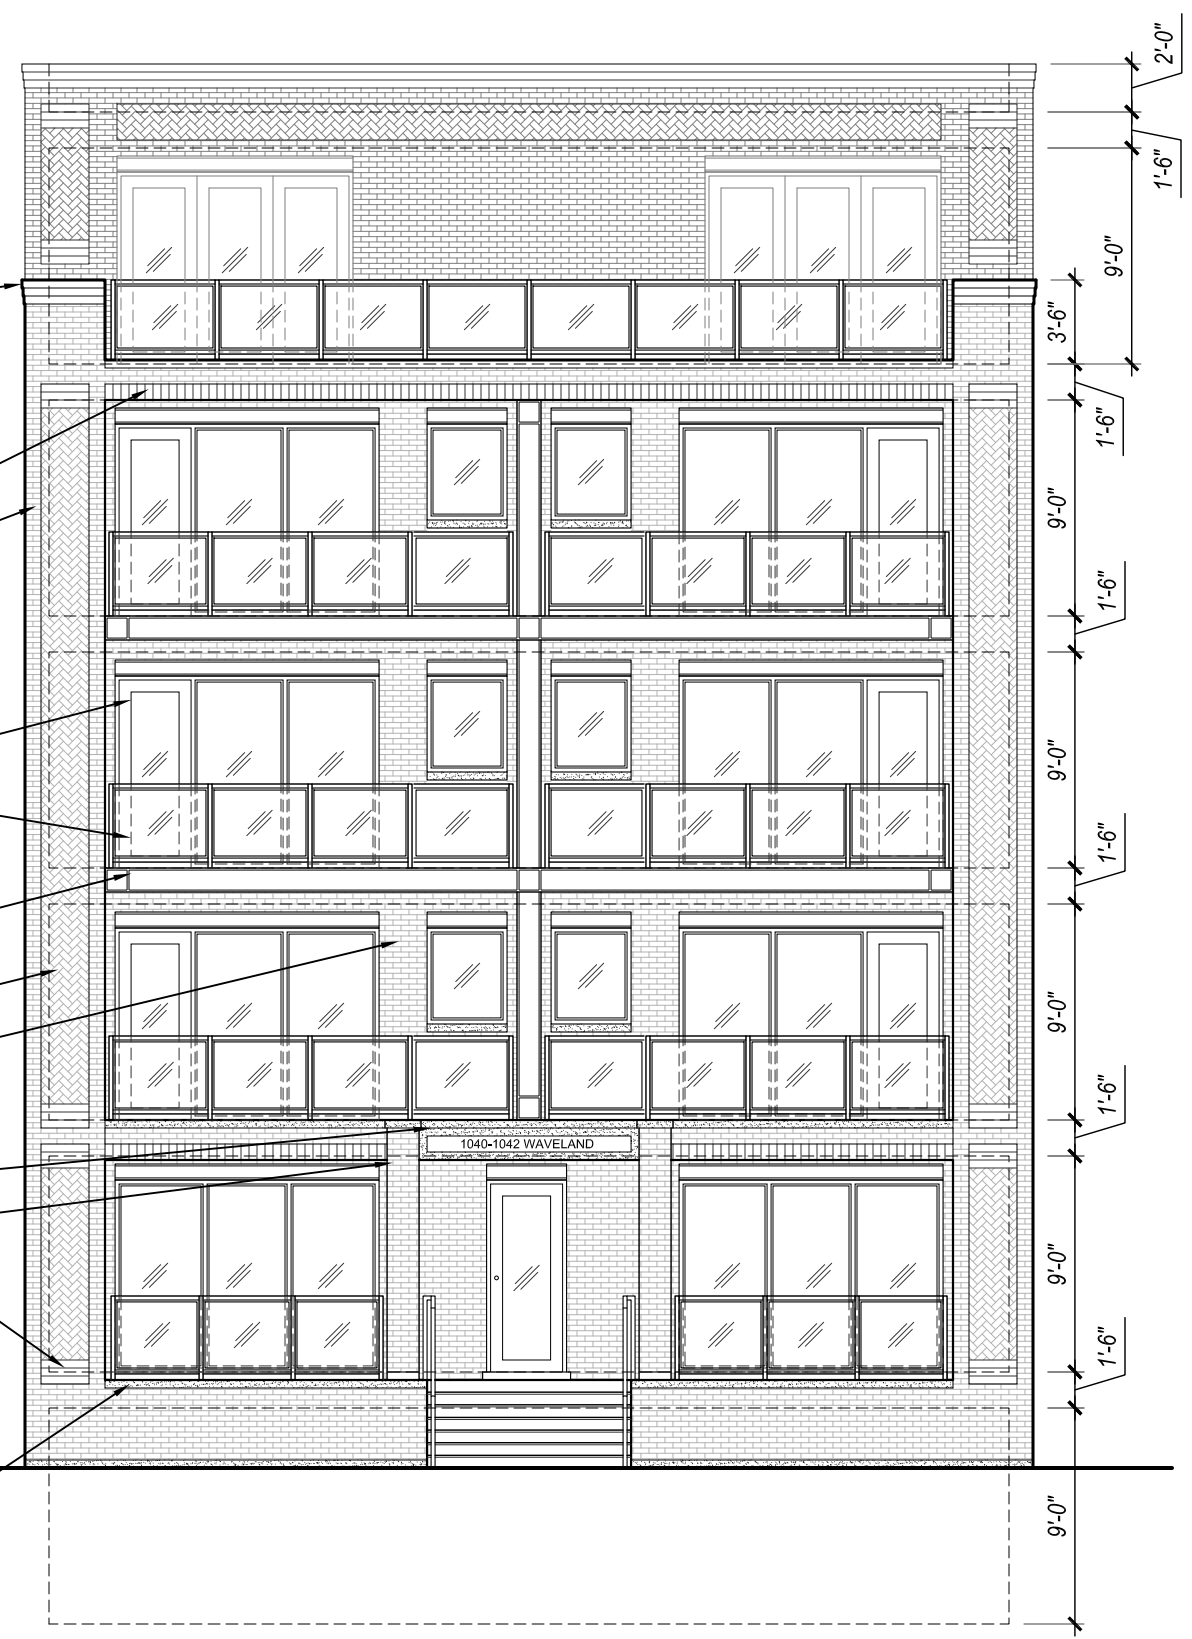
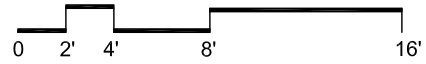


-  T/ COPING  
58'-6"
-  B/ 5TH FLR CEILING  
55'-0"
-  T/ 5TH FLOOR  
46'-0"
-  T/ 4TH FLOOR  
35'-6"
-  T/ 3RD FLOOR  
25'-0"
-  T/ 2ND FLOOR  
14'-6"
-  T/ 1ST FLOOR  
+4'-0"
-  GRADE  
0'-0"
-  T/ BASEMENT  
-6'-6"



**1 SOUTH ELEVATION**  
SCALE: 1/8" = 1'-0"



**1040-1042 W. WAVELAND**  
1040-1042 W. WAVELAND AVE  
CHICAGO, ILLINOIS 60613

**SPACE**  
ARCHITECTS + PLANNERS  
2147 N. TALMAN AVE. CHICAGO, IL 60647  
P. 312.829.6666  
E. INFO@SPACEARCHPLAN.COM

VERSION  
**V5.0**  
08.17.2022

© COPYRIGHT SPACE ARCHITECTS + PLANNERS