




SITE PLAN
SCHEME A.10

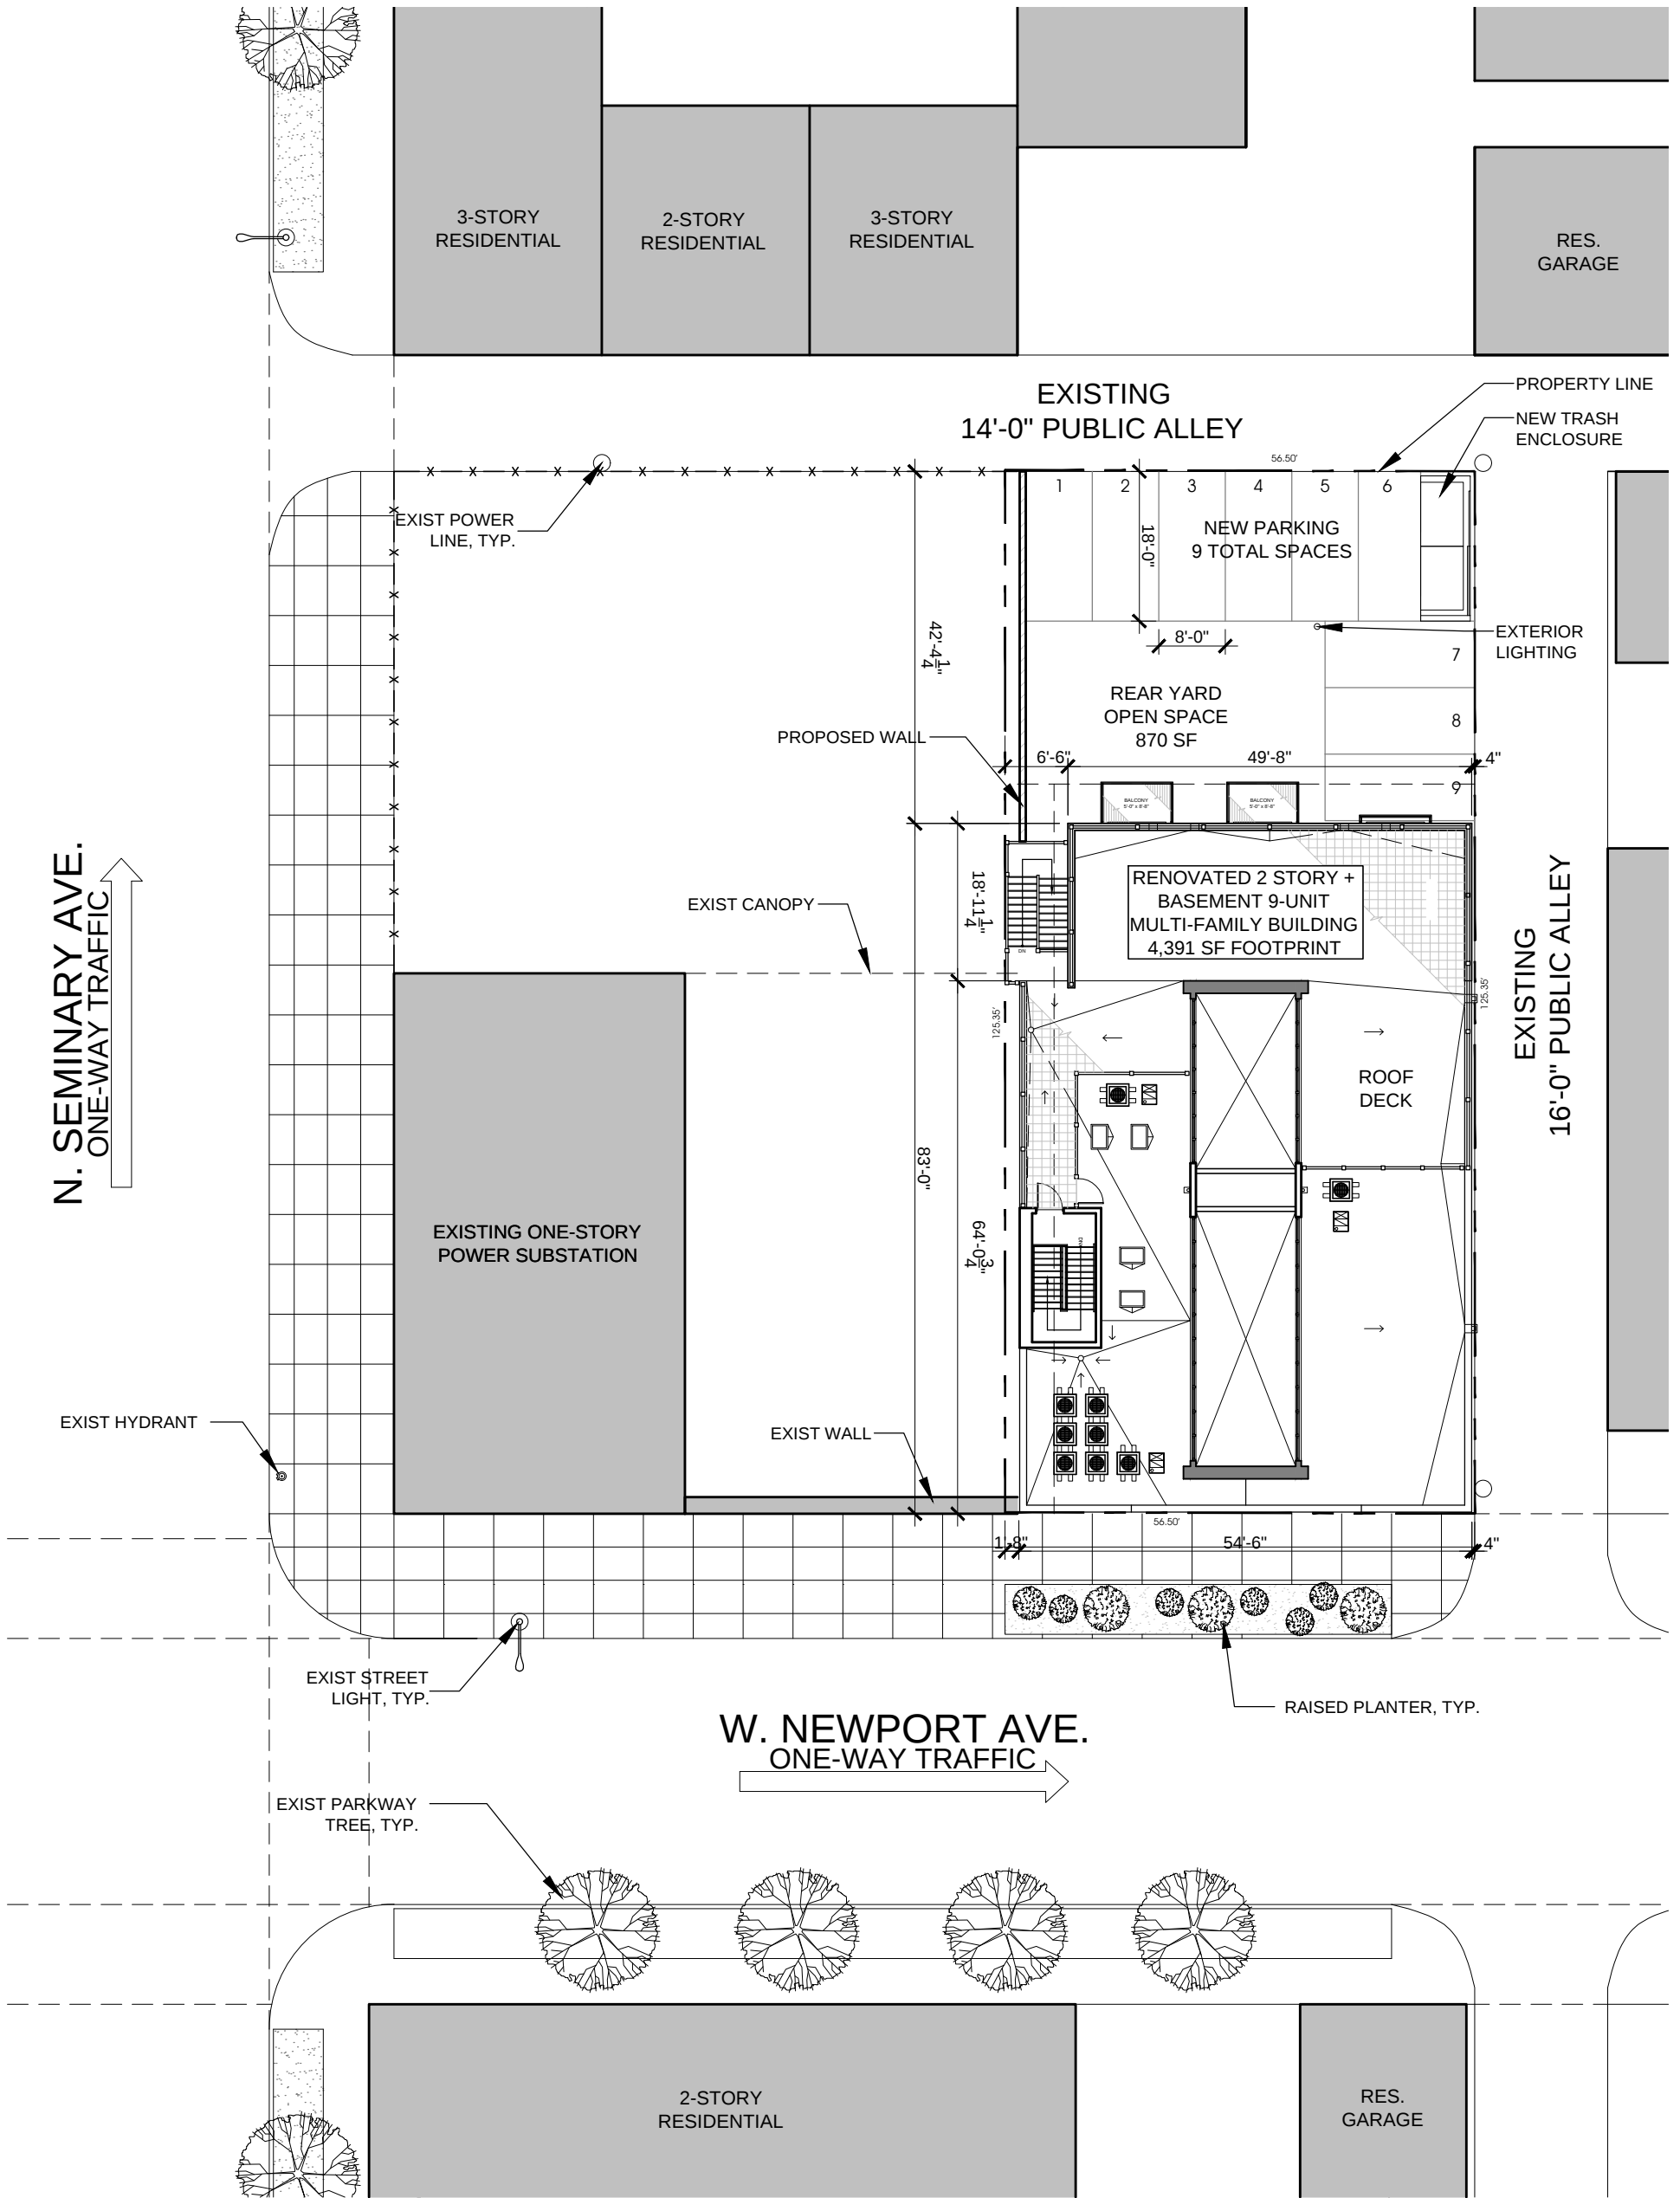





BASEMENT FLOOR PLAN
SCHEME A.10

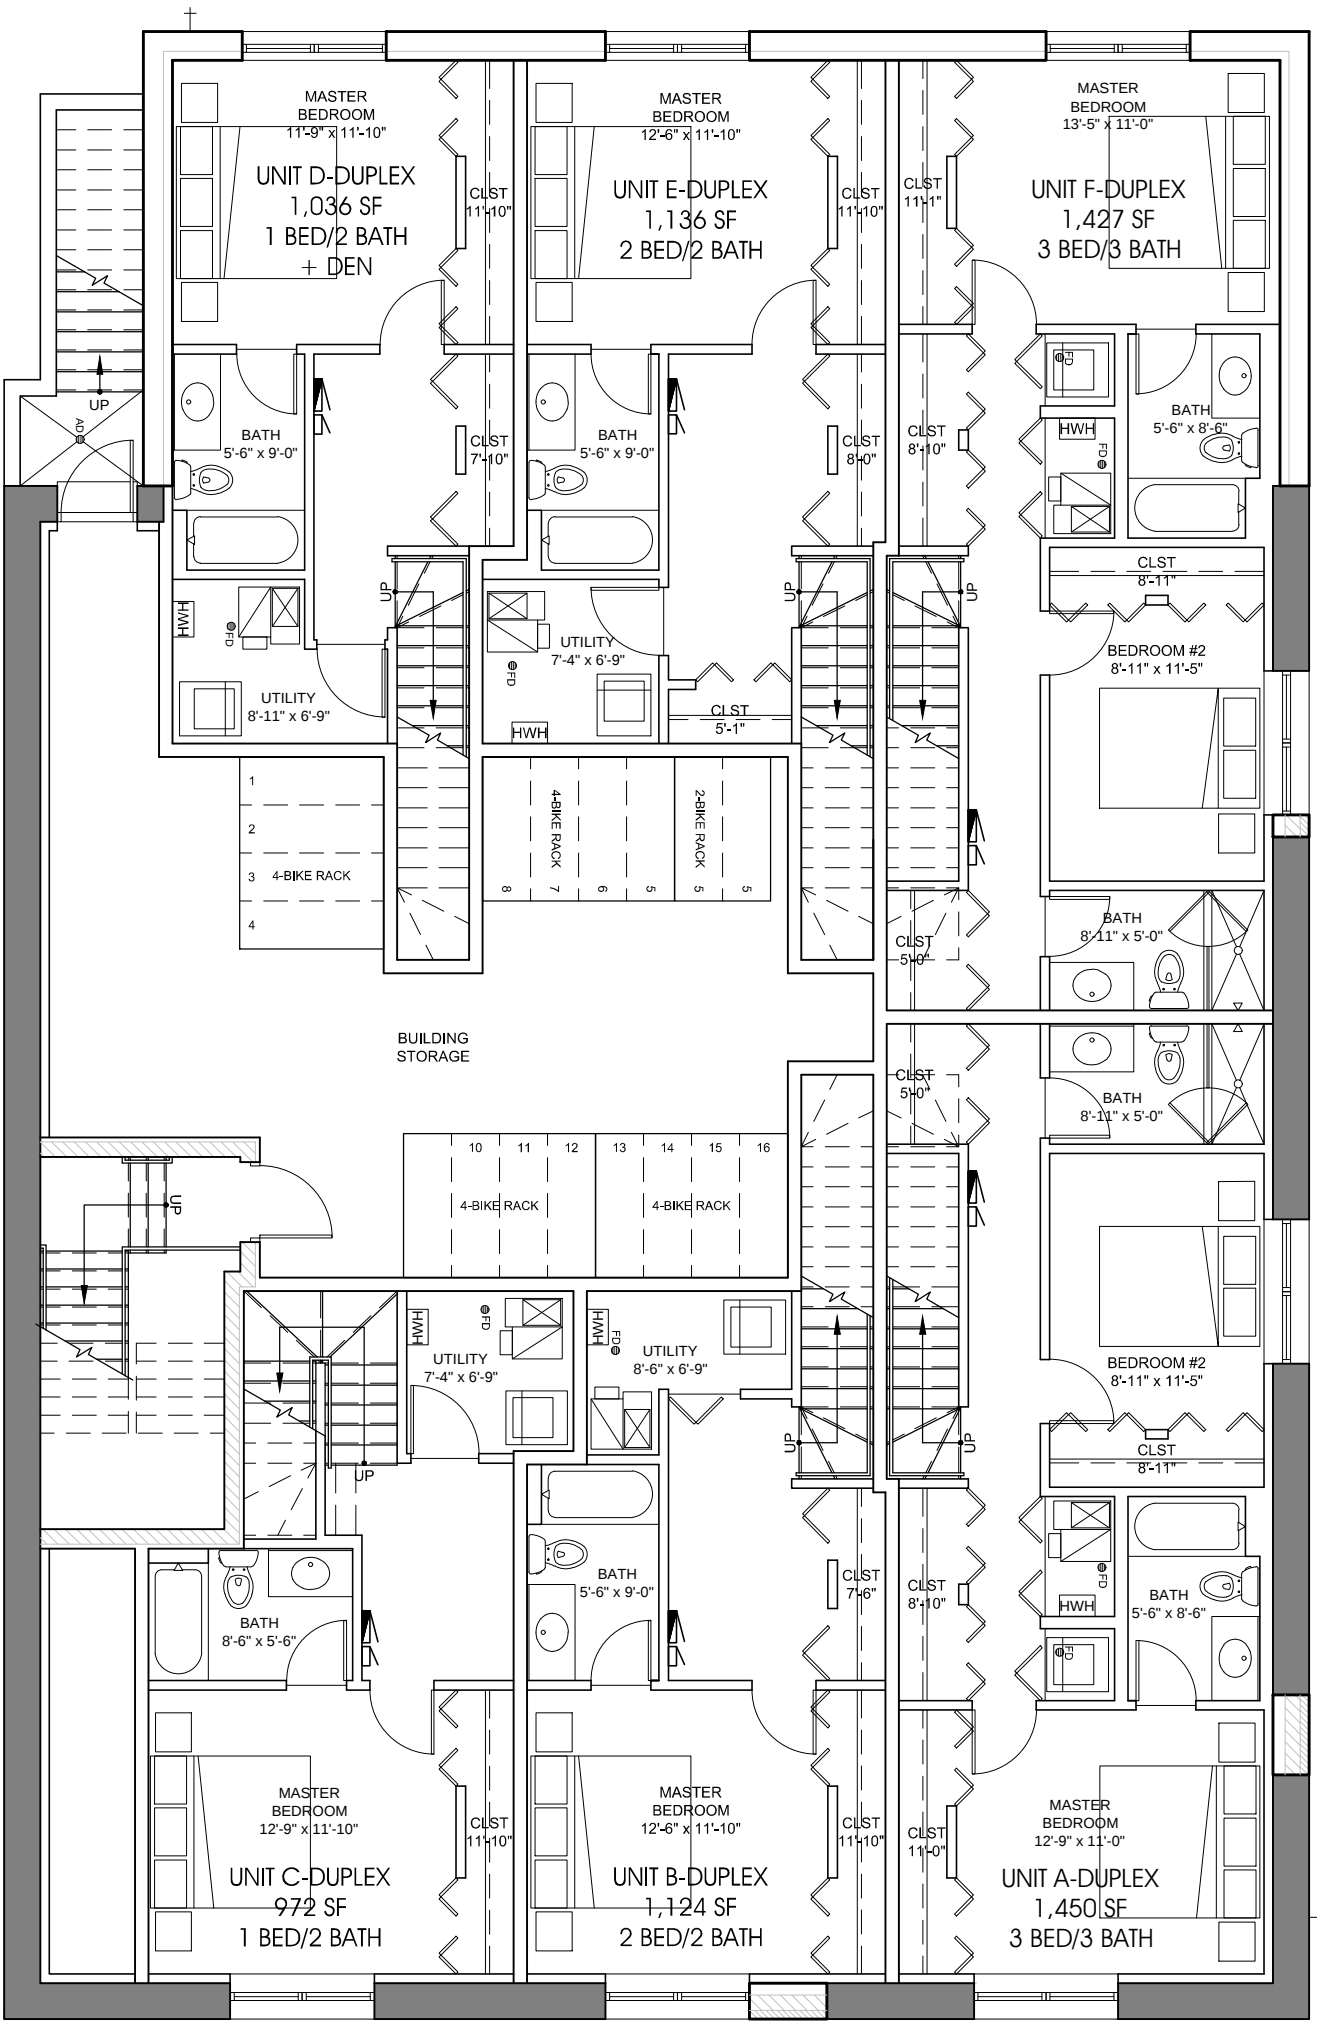

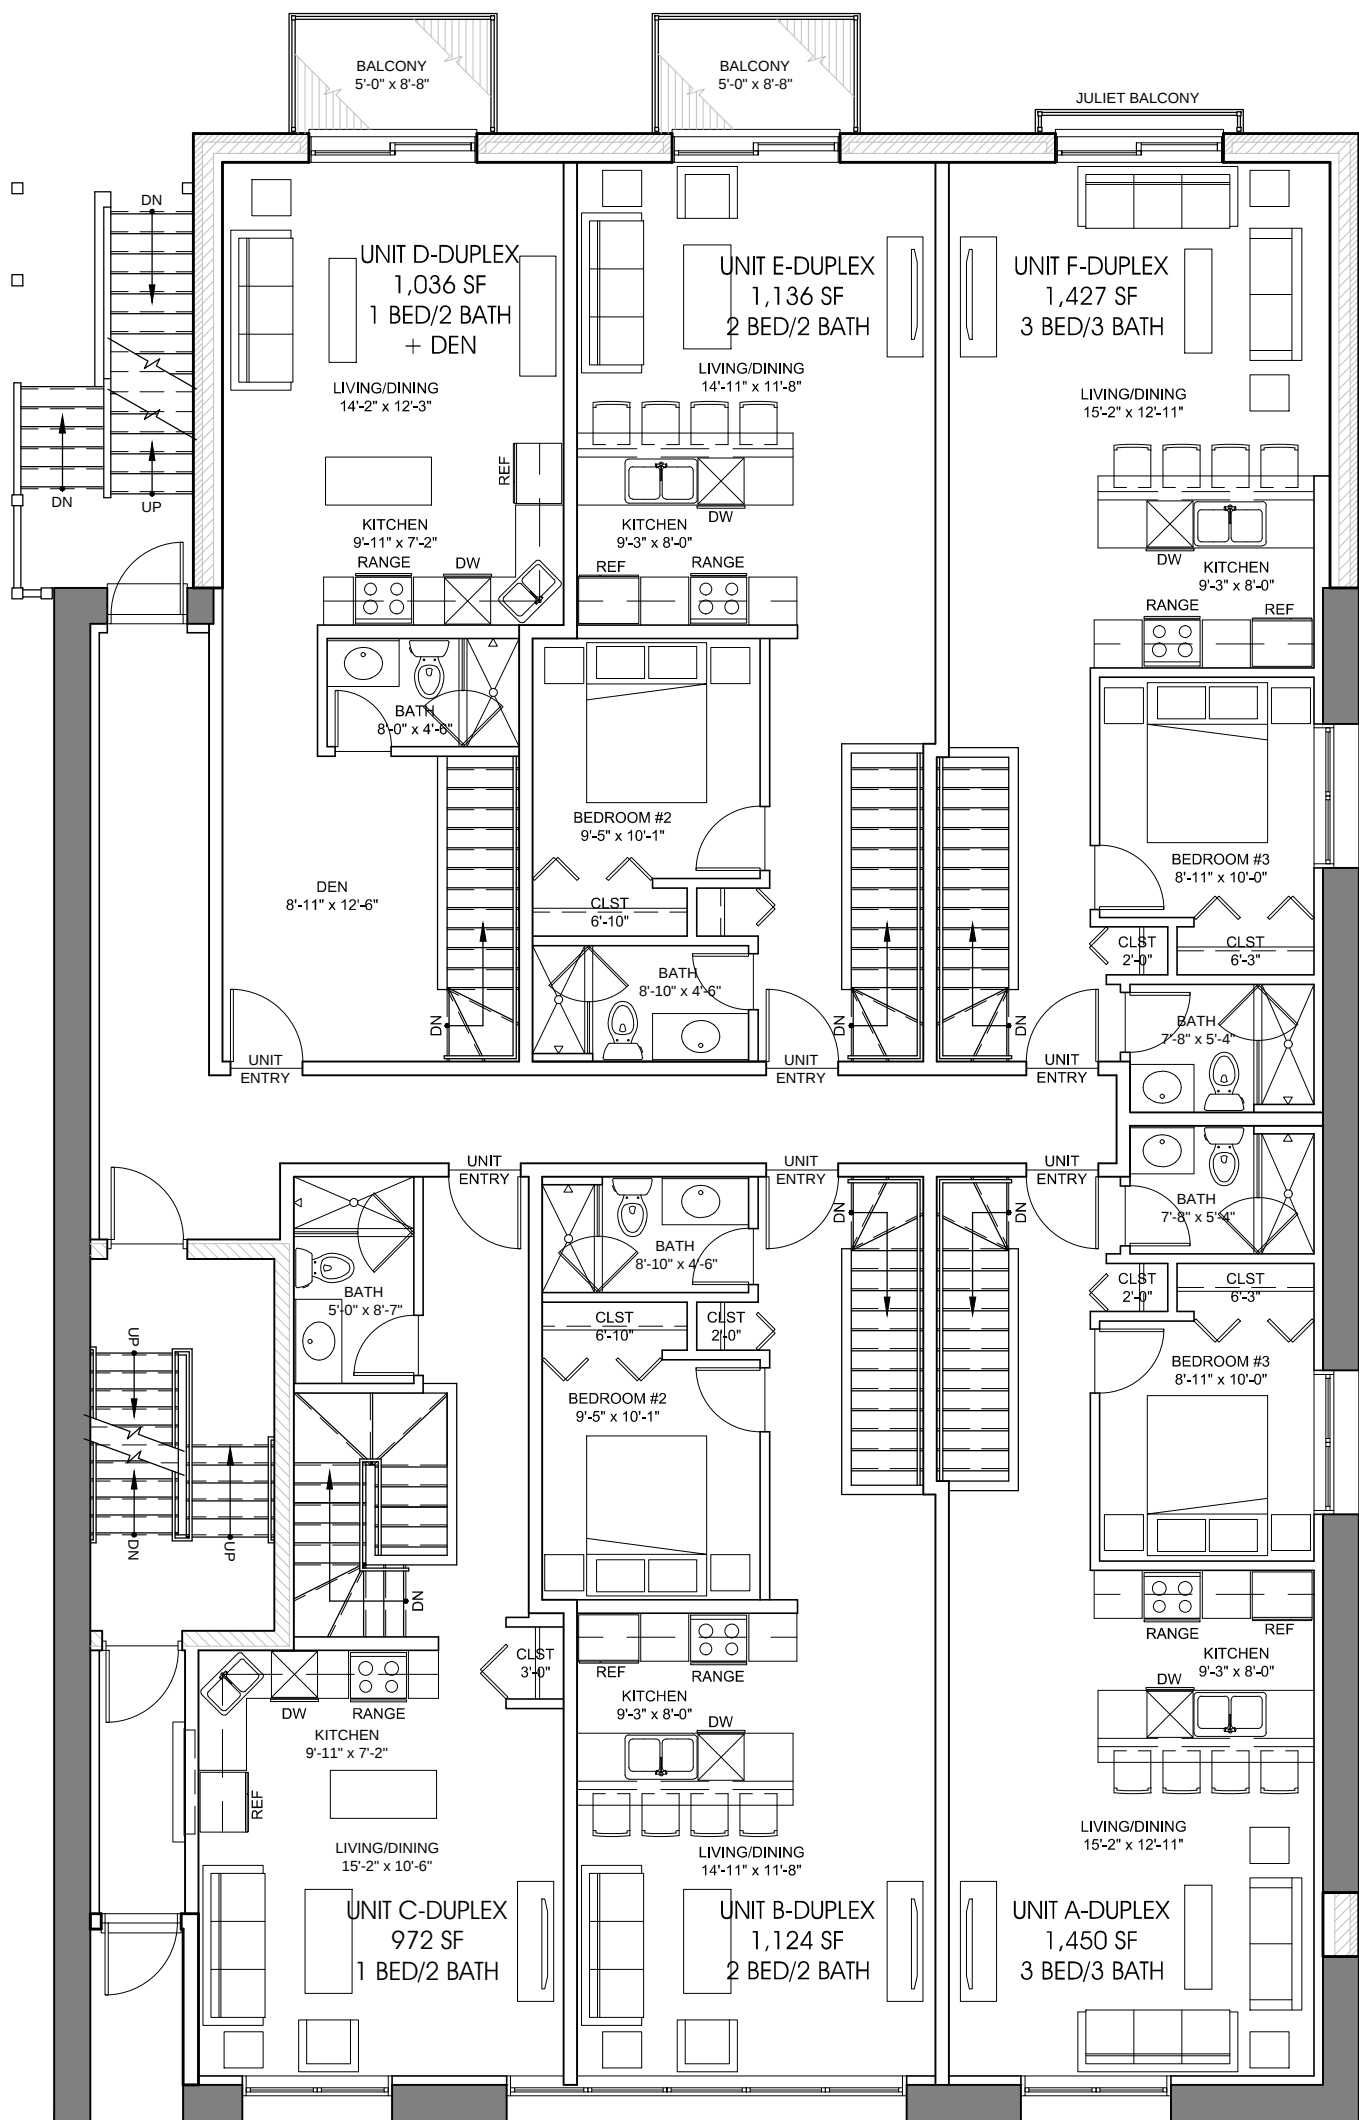

FIRST FLOOR PLAN
SCHEME A.10



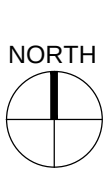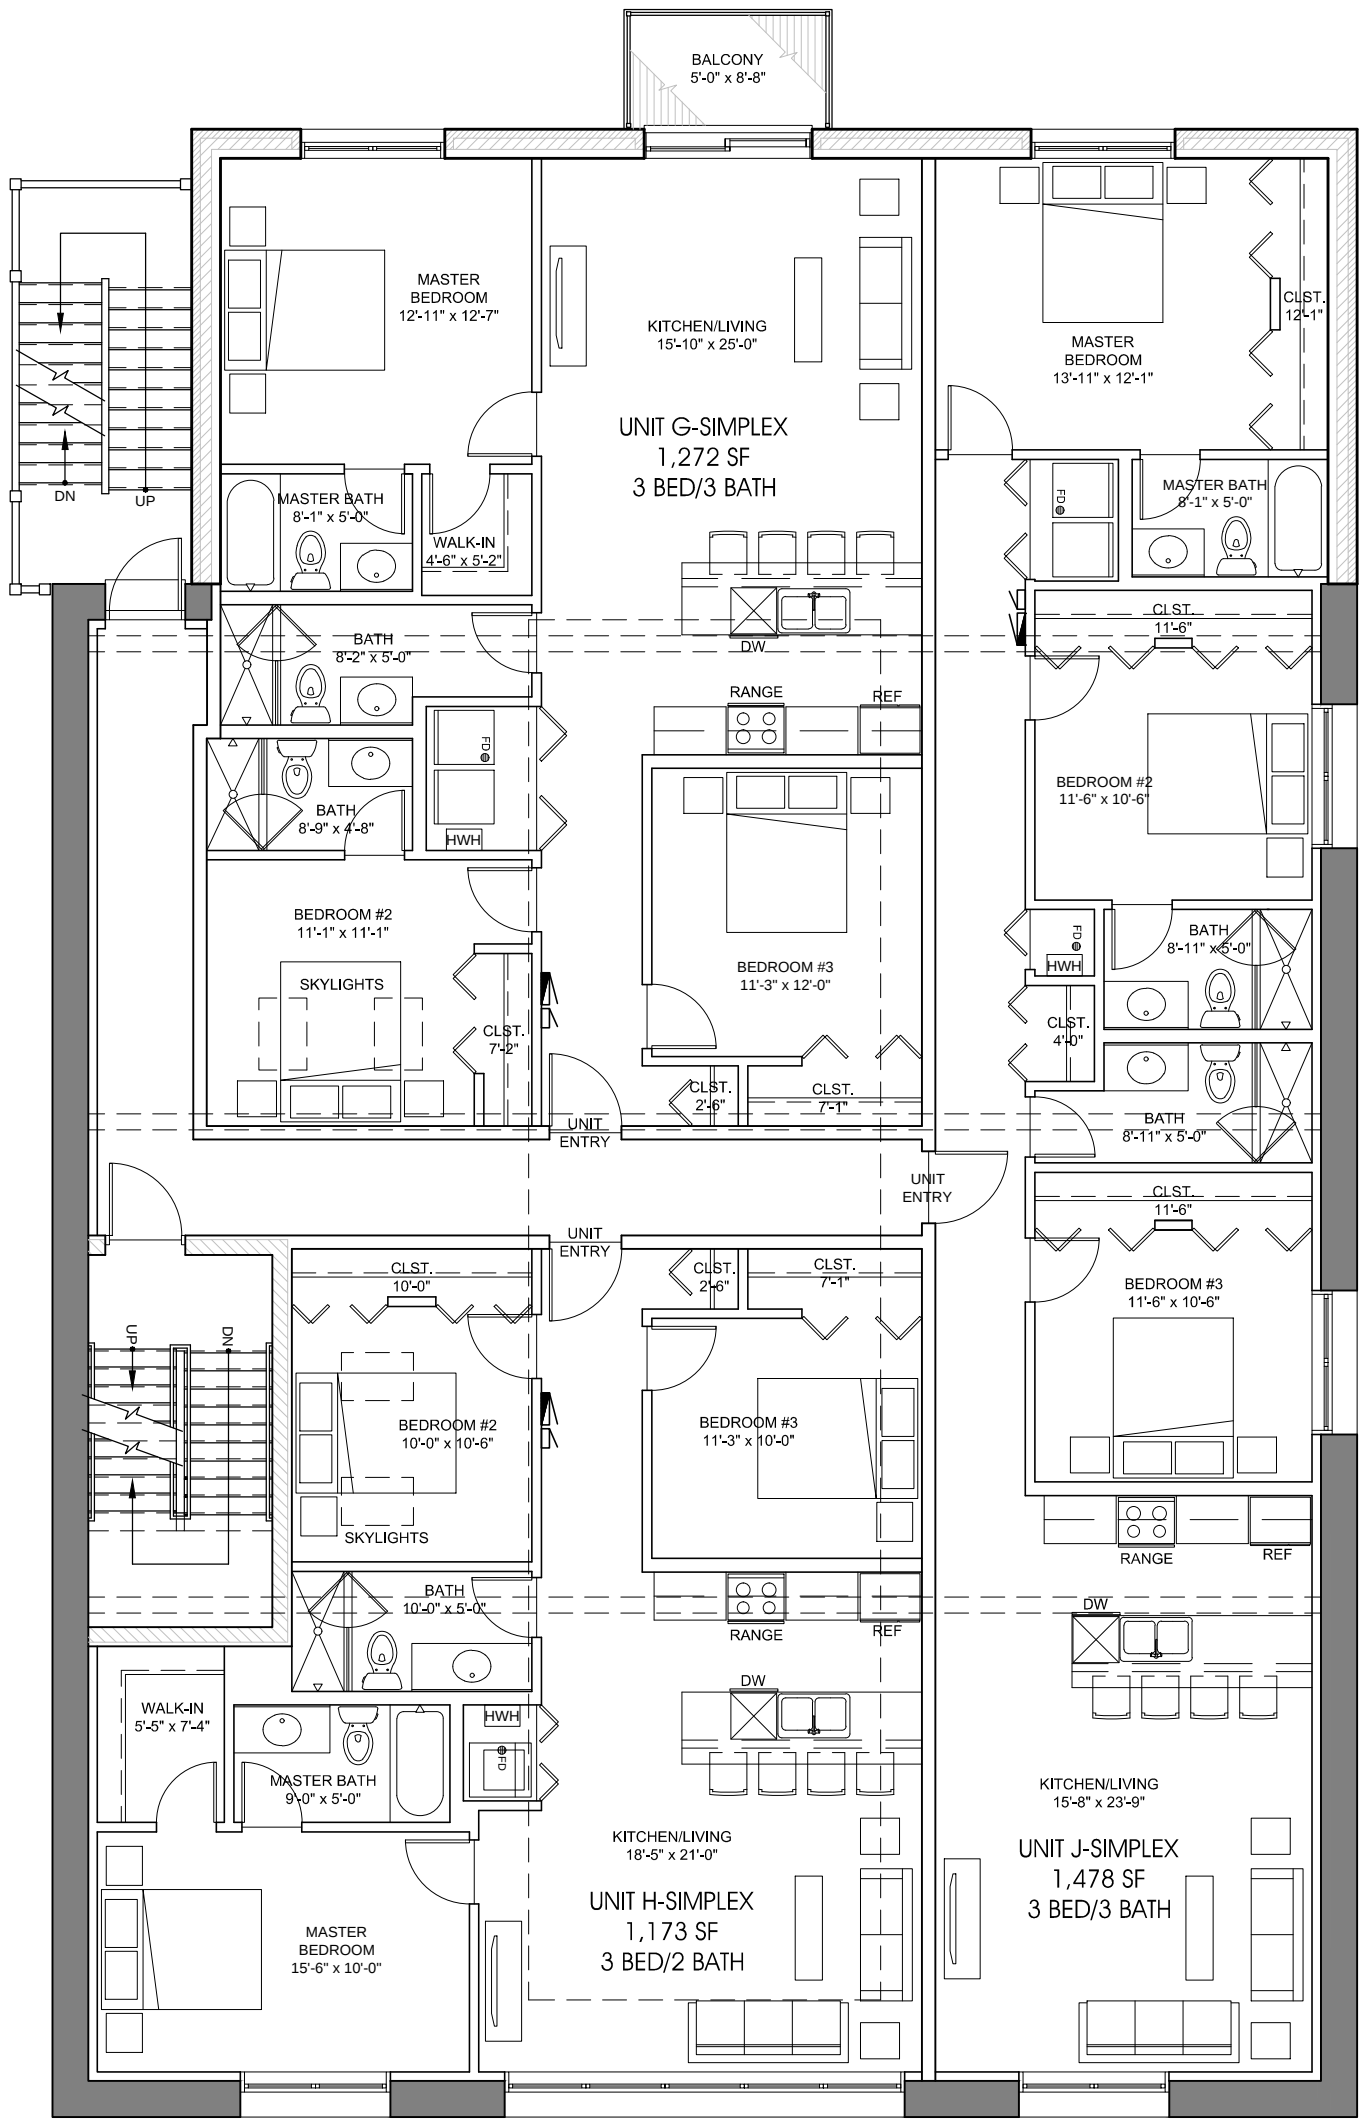

SECOND FLOOR PLAN
SCHEME A.10





EXISTING SOUTH ELEVATION
STREET VIEW

JAB REAL ESTATE, INC
DEVELOPER

SEPTEMBER 30, 2015

1044 W NEWPORT AVE
CHICAGO, ILLINOIS

S U L L I V A N
G O U L E T T E
& W I L S O N
A R C H I T E C T S
COPYRIGHT 2015, SULLIVAN GOULETTE WILSON, LTD.




PROPOSED SOUTH ELEVATION
STREET VIEW

1044 W NEWPORT AVE
CHICAGO, ILLINOIS


JAB REAL ESTATE, INC
DEVELOPER

SEPTEMBER 30, 2015


S U L L I V A N
G O U L E T T E
& W I L S O N
A R C H I T E C T S
COPYRIGHT 2015, SULLIVAN GOULETTE WILSON, LTD.

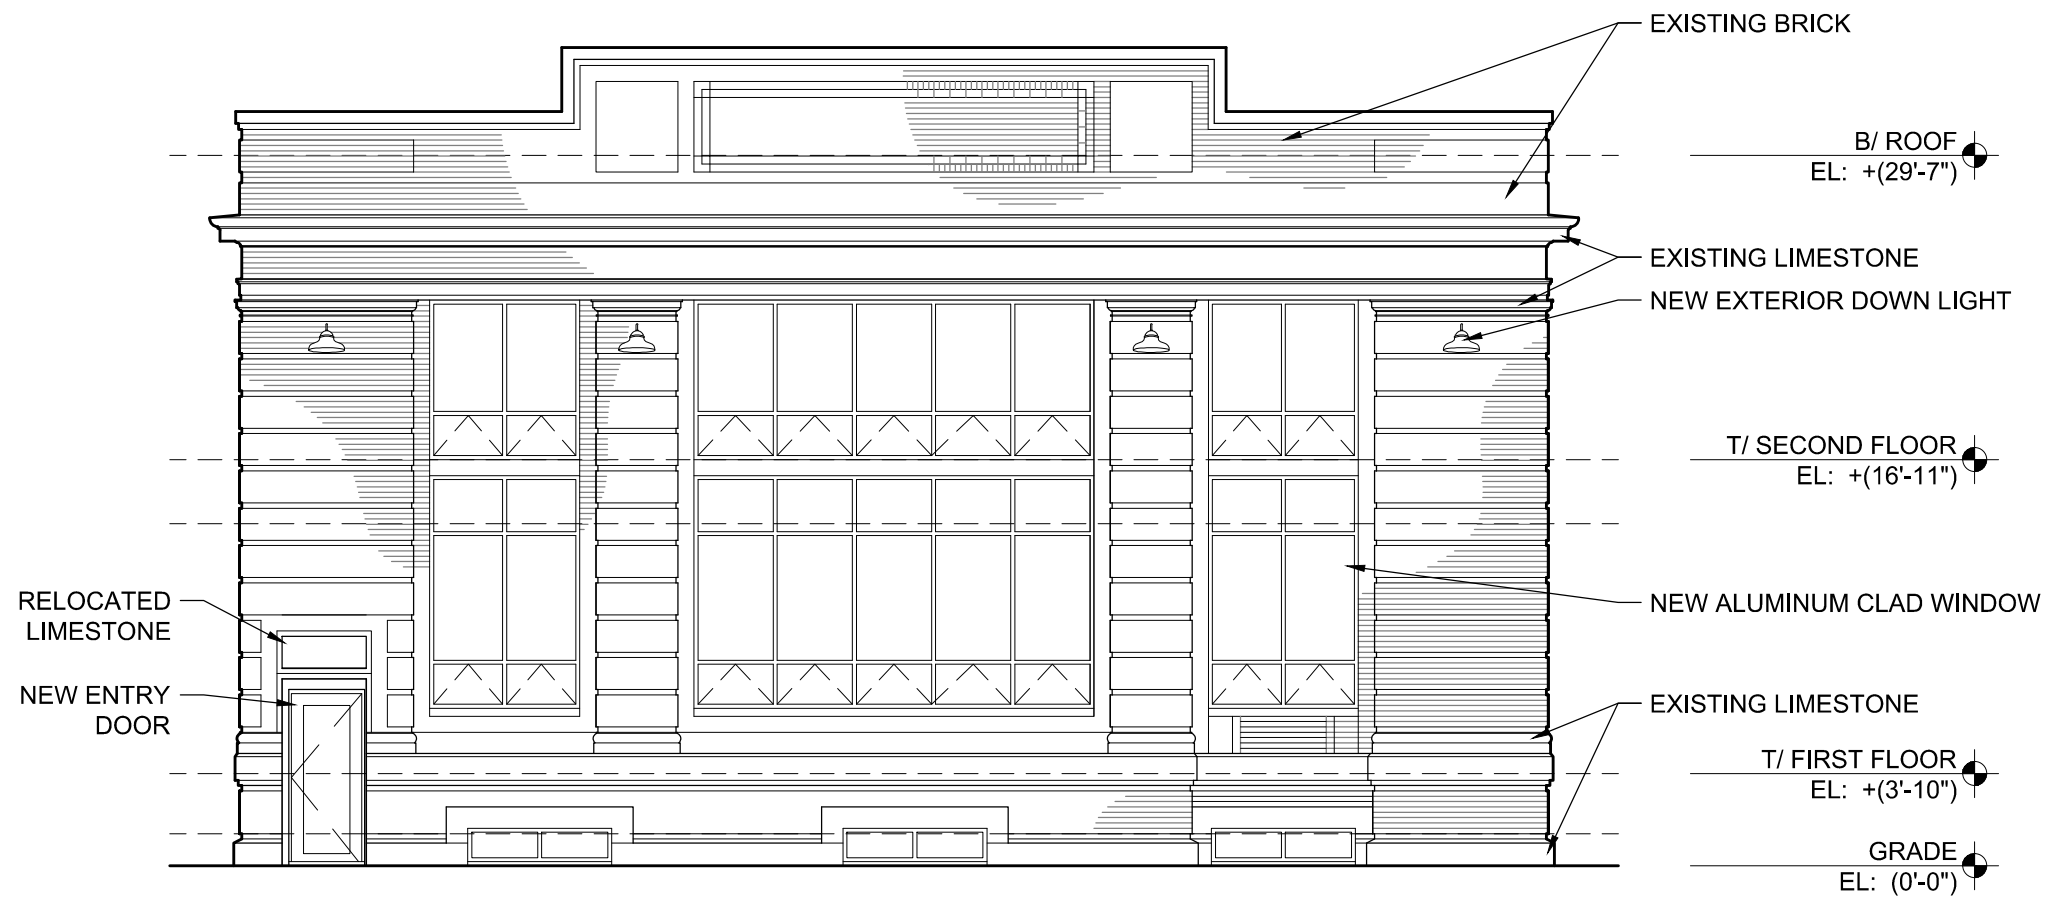

SOUTH ELEVATION
SCHEME A.10

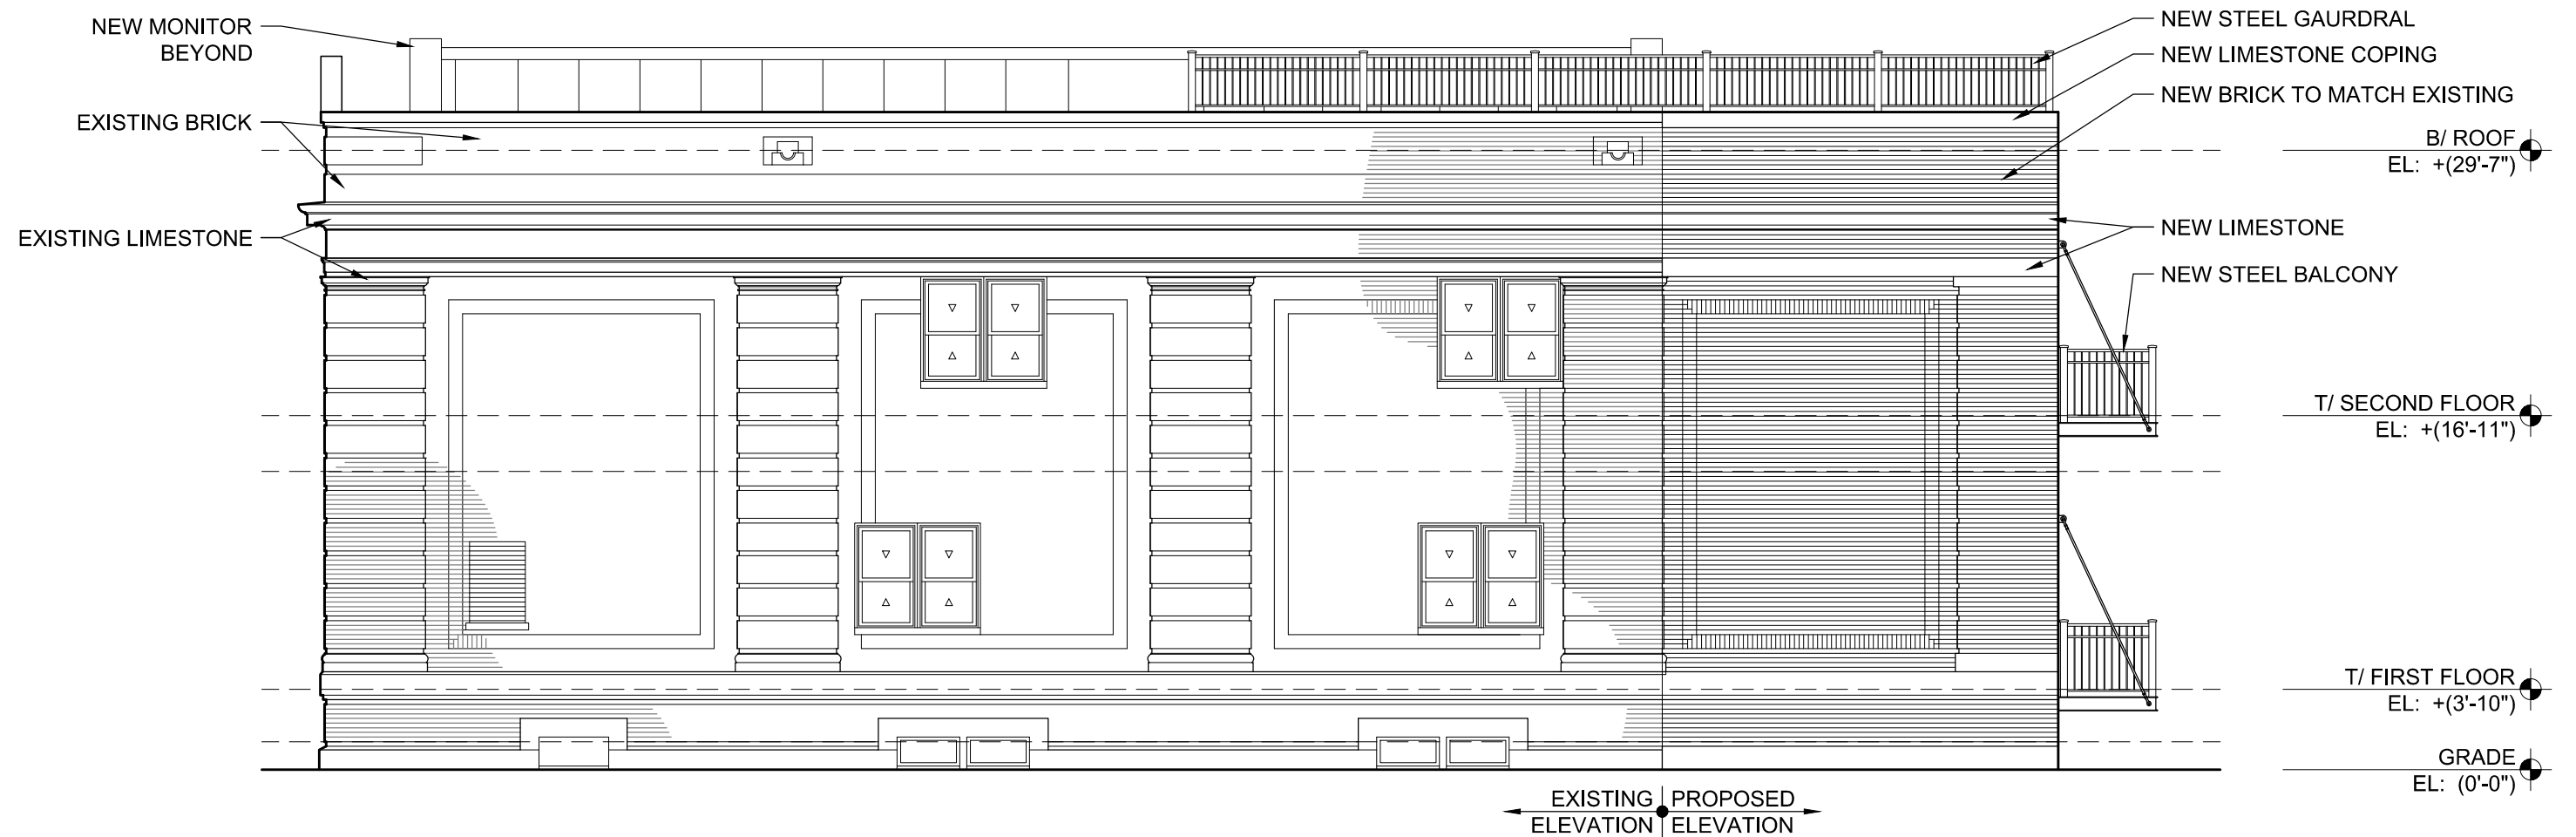

EAST ELEVATION
SCHEME A.10

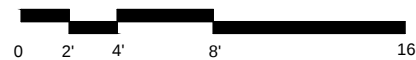


JAB REAL ESTATE, INC
DEVELOPER


SEPTEMBER 30, 2015

1044 W NEWPORT AVE
CHICAGO, ILLINOIS

S U L L I V A N
G O U L E T T E
& W I L S O N
A R C H I T E C T S
COPYRIGHT 2015, SULLIVAN GOULETTE WILSON, LTD.

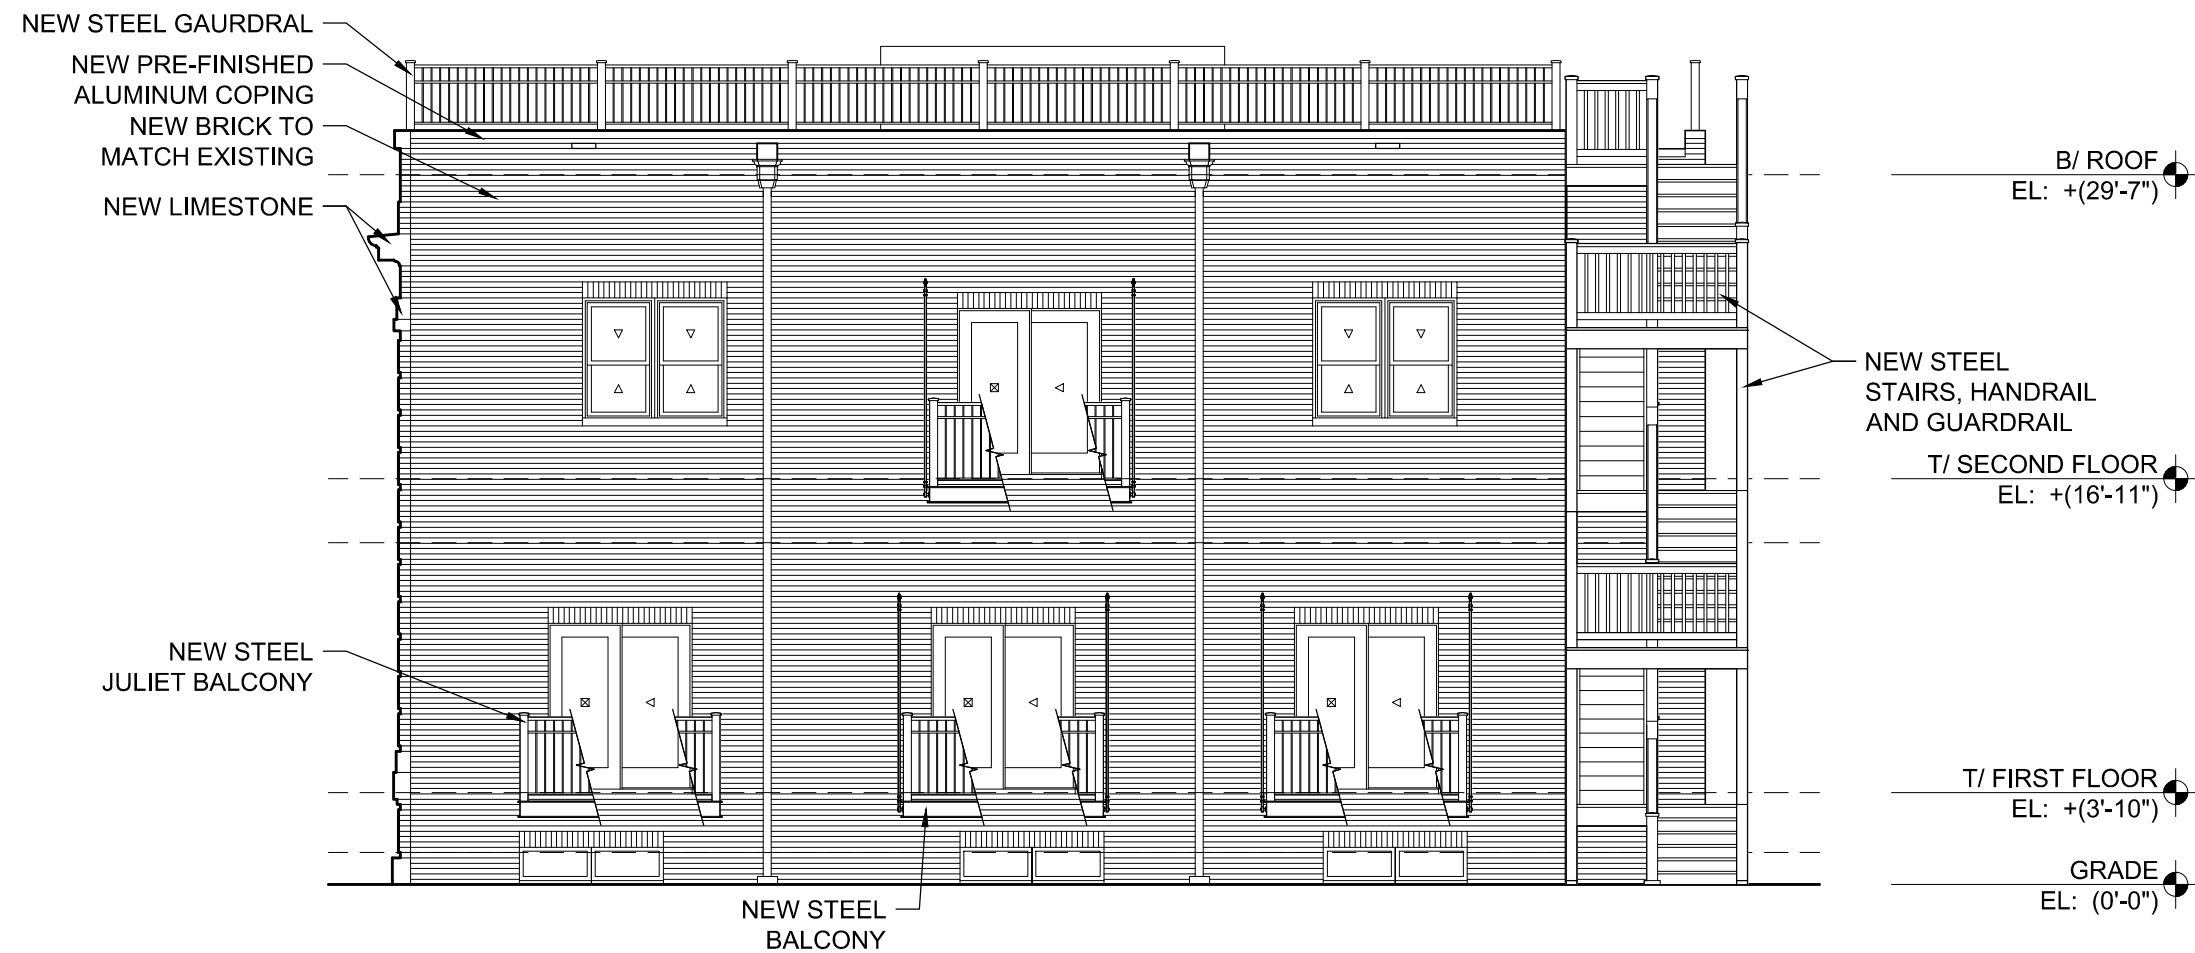

NORTH ELEVATION
SCHEME A.10

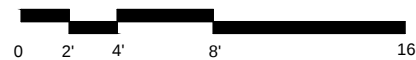


JAB REAL ESTATE, INC
DEVELOPER


SEPTEMBER 30, 2015

1044 W NEWPORT AVE
CHICAGO, ILLINOIS

S U L L I V A N
G O U L E T T E
& W I L S O N
A R C H I T E C T S
COPYRIGHT 2015, SULLIVAN GOULETTE WILSON, LTD.

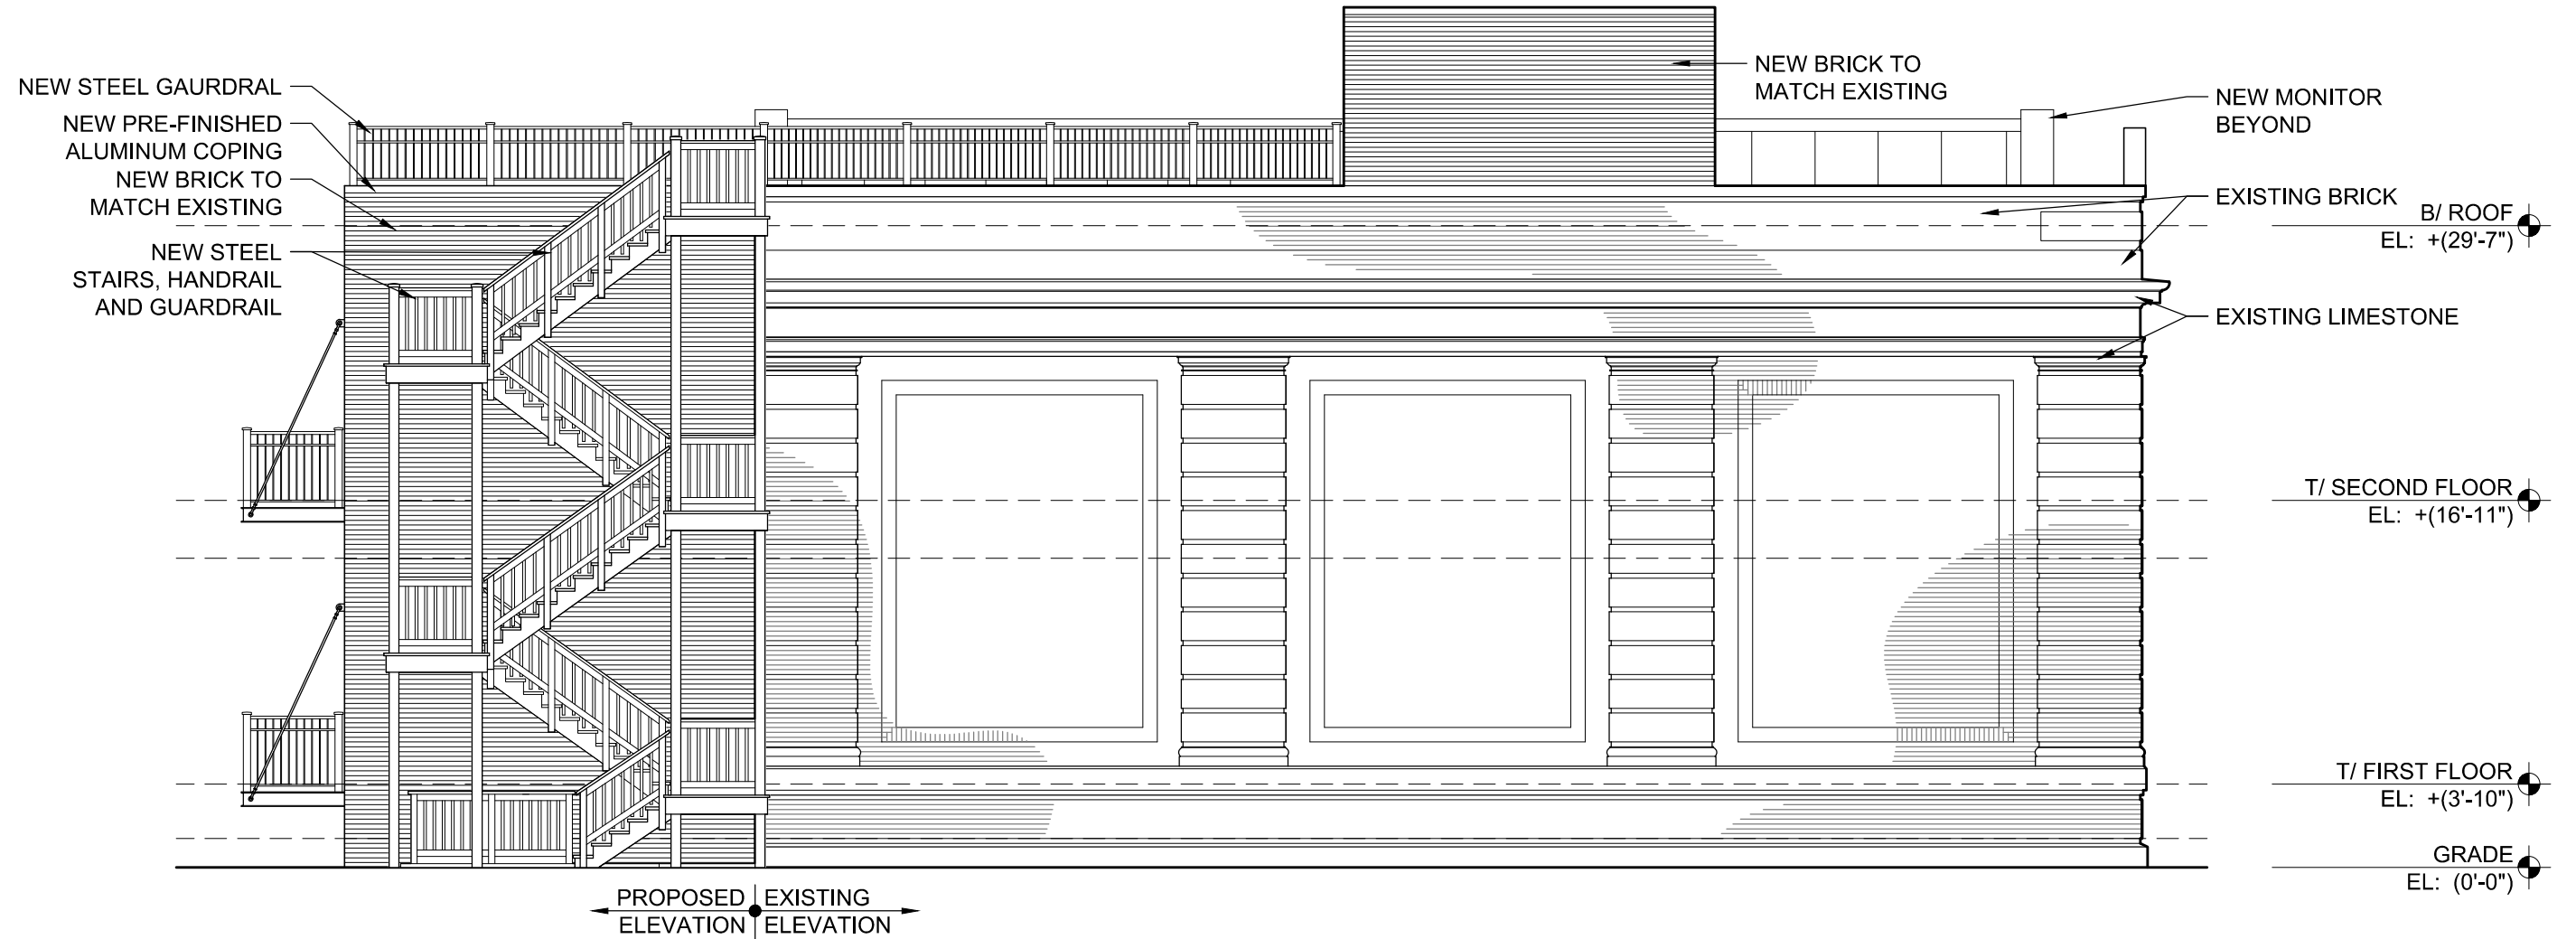

WEST ELEVATION
SCHEME A.10

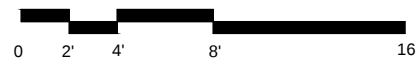

JAB REAL ESTATE, INC
DEVELOPER

SEPTEMBER 30, 2015

1044 W NEWPORT AVE
CHICAGO, ILLINOIS

