

3500 N CLARK

MAP AMENDMENT PACKAGE



3500 N CLARK

3500-04 N. CLARK ST. & 1030-40 W. CORNELIA AVE.
CHICAGO, ILLINOIS 60657

© COPYRIGHT SPACE ARCHITECTS + PLANNERS

SPACE
ARCHITECTS + PLANNERS
2149 N. TALMAN AVE, CHICAGO, IL 60647
P. 312.829.6666
E. INFO@SPACEARCHPLAN.COM

VERSION
A0.0



1 CTA ADJACENCY MAP
SCALE: 1" = 300'-0"



2 PHOTO OF STATION ENTRANCE
SCALE: N.T.S.

I HEREBY CERTIFY THAT THE CTA/BUILDING MAP WAS PREPARED UNDER MY DIRECT SUPERVISION AND TO THE BEST OF MY PROFESSIONAL KNOWLEDGE, IS CORRECT AND TO SCALE, BASED ON THE CITY OF CHICAGO 80 ACRE MAP INFORMATION AVAILABLE AT THE TIME IT WAS PREPARED. I ALSO CERTIFY THAT THE PROJECT IN QUESTION IS WITHIN THE BOUNDARIES OF THE TRANSIT ORIENTED DEVELOPMENT GUIDELINES, THE PROJECT ENTRY IS WITHIN 1320'-0" OF THE NEAREST TRANSIT STATION ENTRY - AS MEASURED "AS THE CROW FLIES".

SIGNED:

Jean Dufresne

DATE: 10.22.19



3500 N CLARK

3500-04 N. CLARK ST. & 1030-40 W. CORNELIA AVE.
CHICAGO, ILLINOIS 60657

© COPYRIGHT SPACE ARCHITECTS + PLANNERS

SPACE

ARCHITECTS + PLANNERS


2149 N. TALMAN AVE., CHICAGO, IL 60647
P. 312.829.6666
E. INFO@SPACEARCHPLAN.COM

VERSION

TOD


16'-0" PUBLIC ALLEY

TWO-WAY TRAFFIC

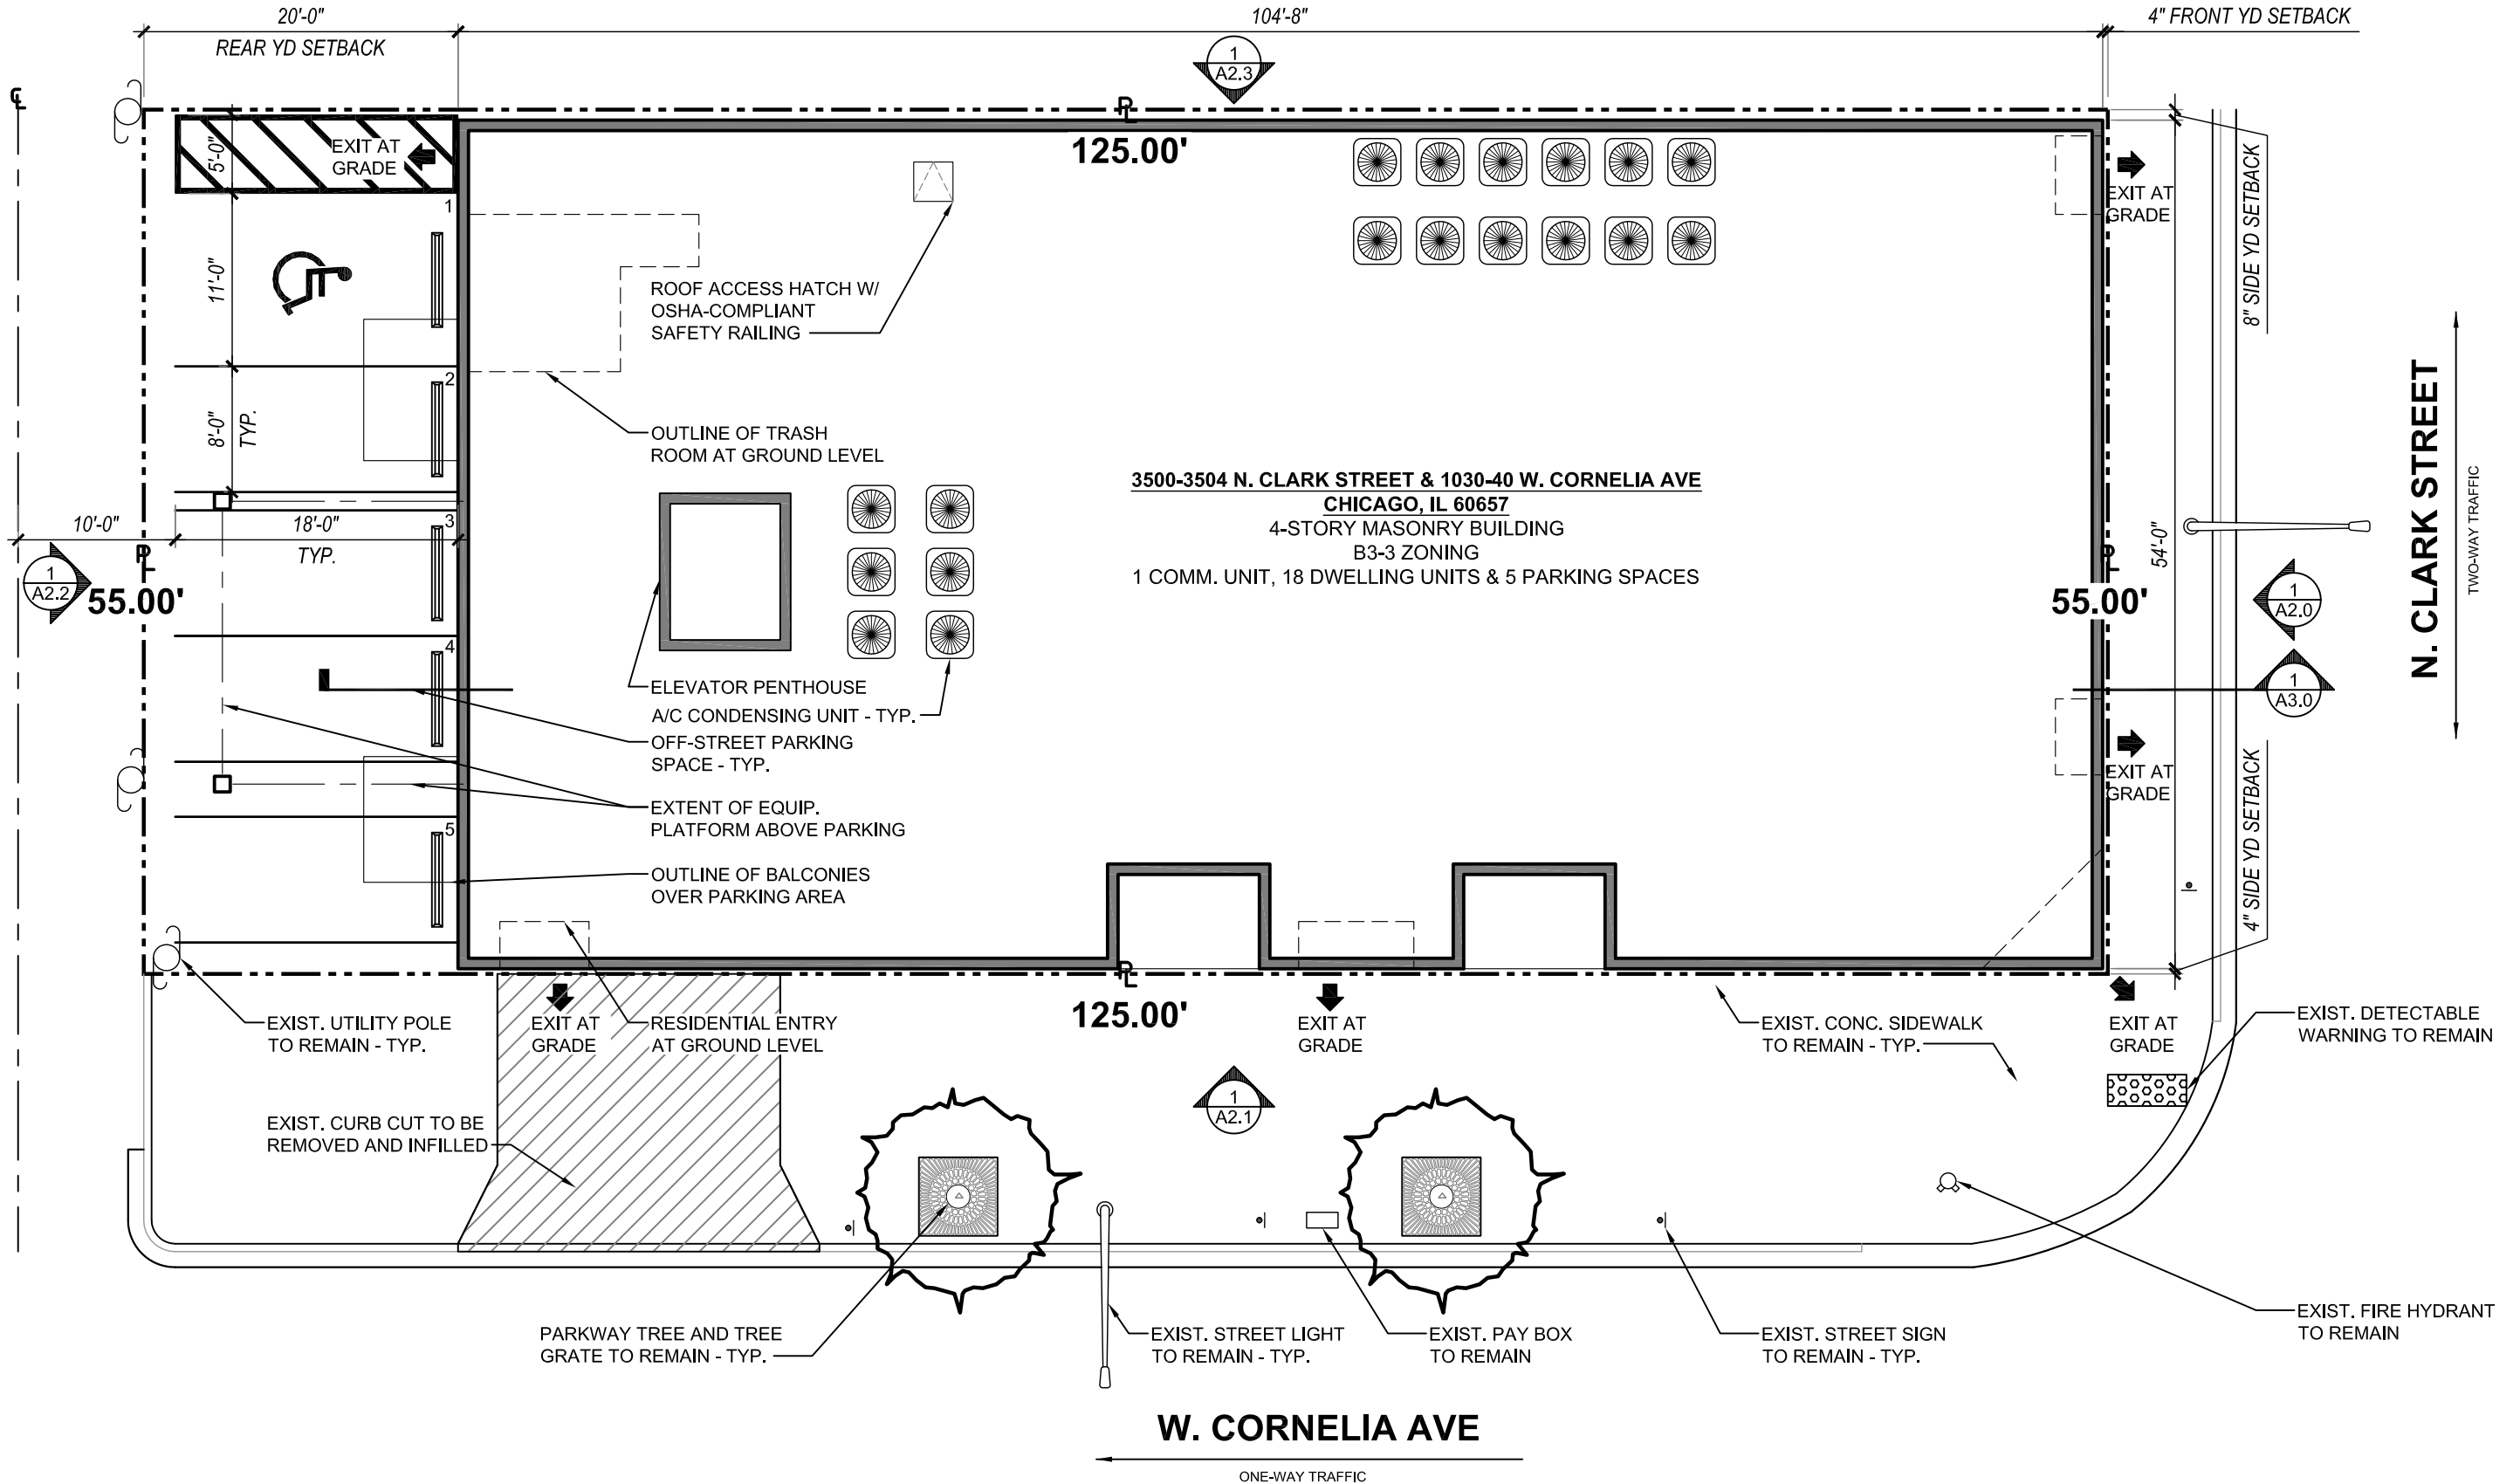

1 SITE / ROOF PLAN

SCALE: 3/32" = 1'-0"

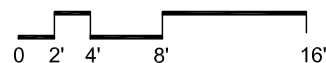

3500 N CLARK

3500-04 N. CLARK ST. & 1030-40 W. CORNELIA AVE.
CHICAGO, ILLINOIS 60657

© COPYRIGHT SPACE ARCHITECTS + PLANNERS


SPACE

ARCHITECTS + PLANNERS

2149 N. TALMAN AVE, CHICAGO, IL 60647
P. 312.829.6666
E. INFO@SPACEARCHPLAN.COM

VERSION

A0.1

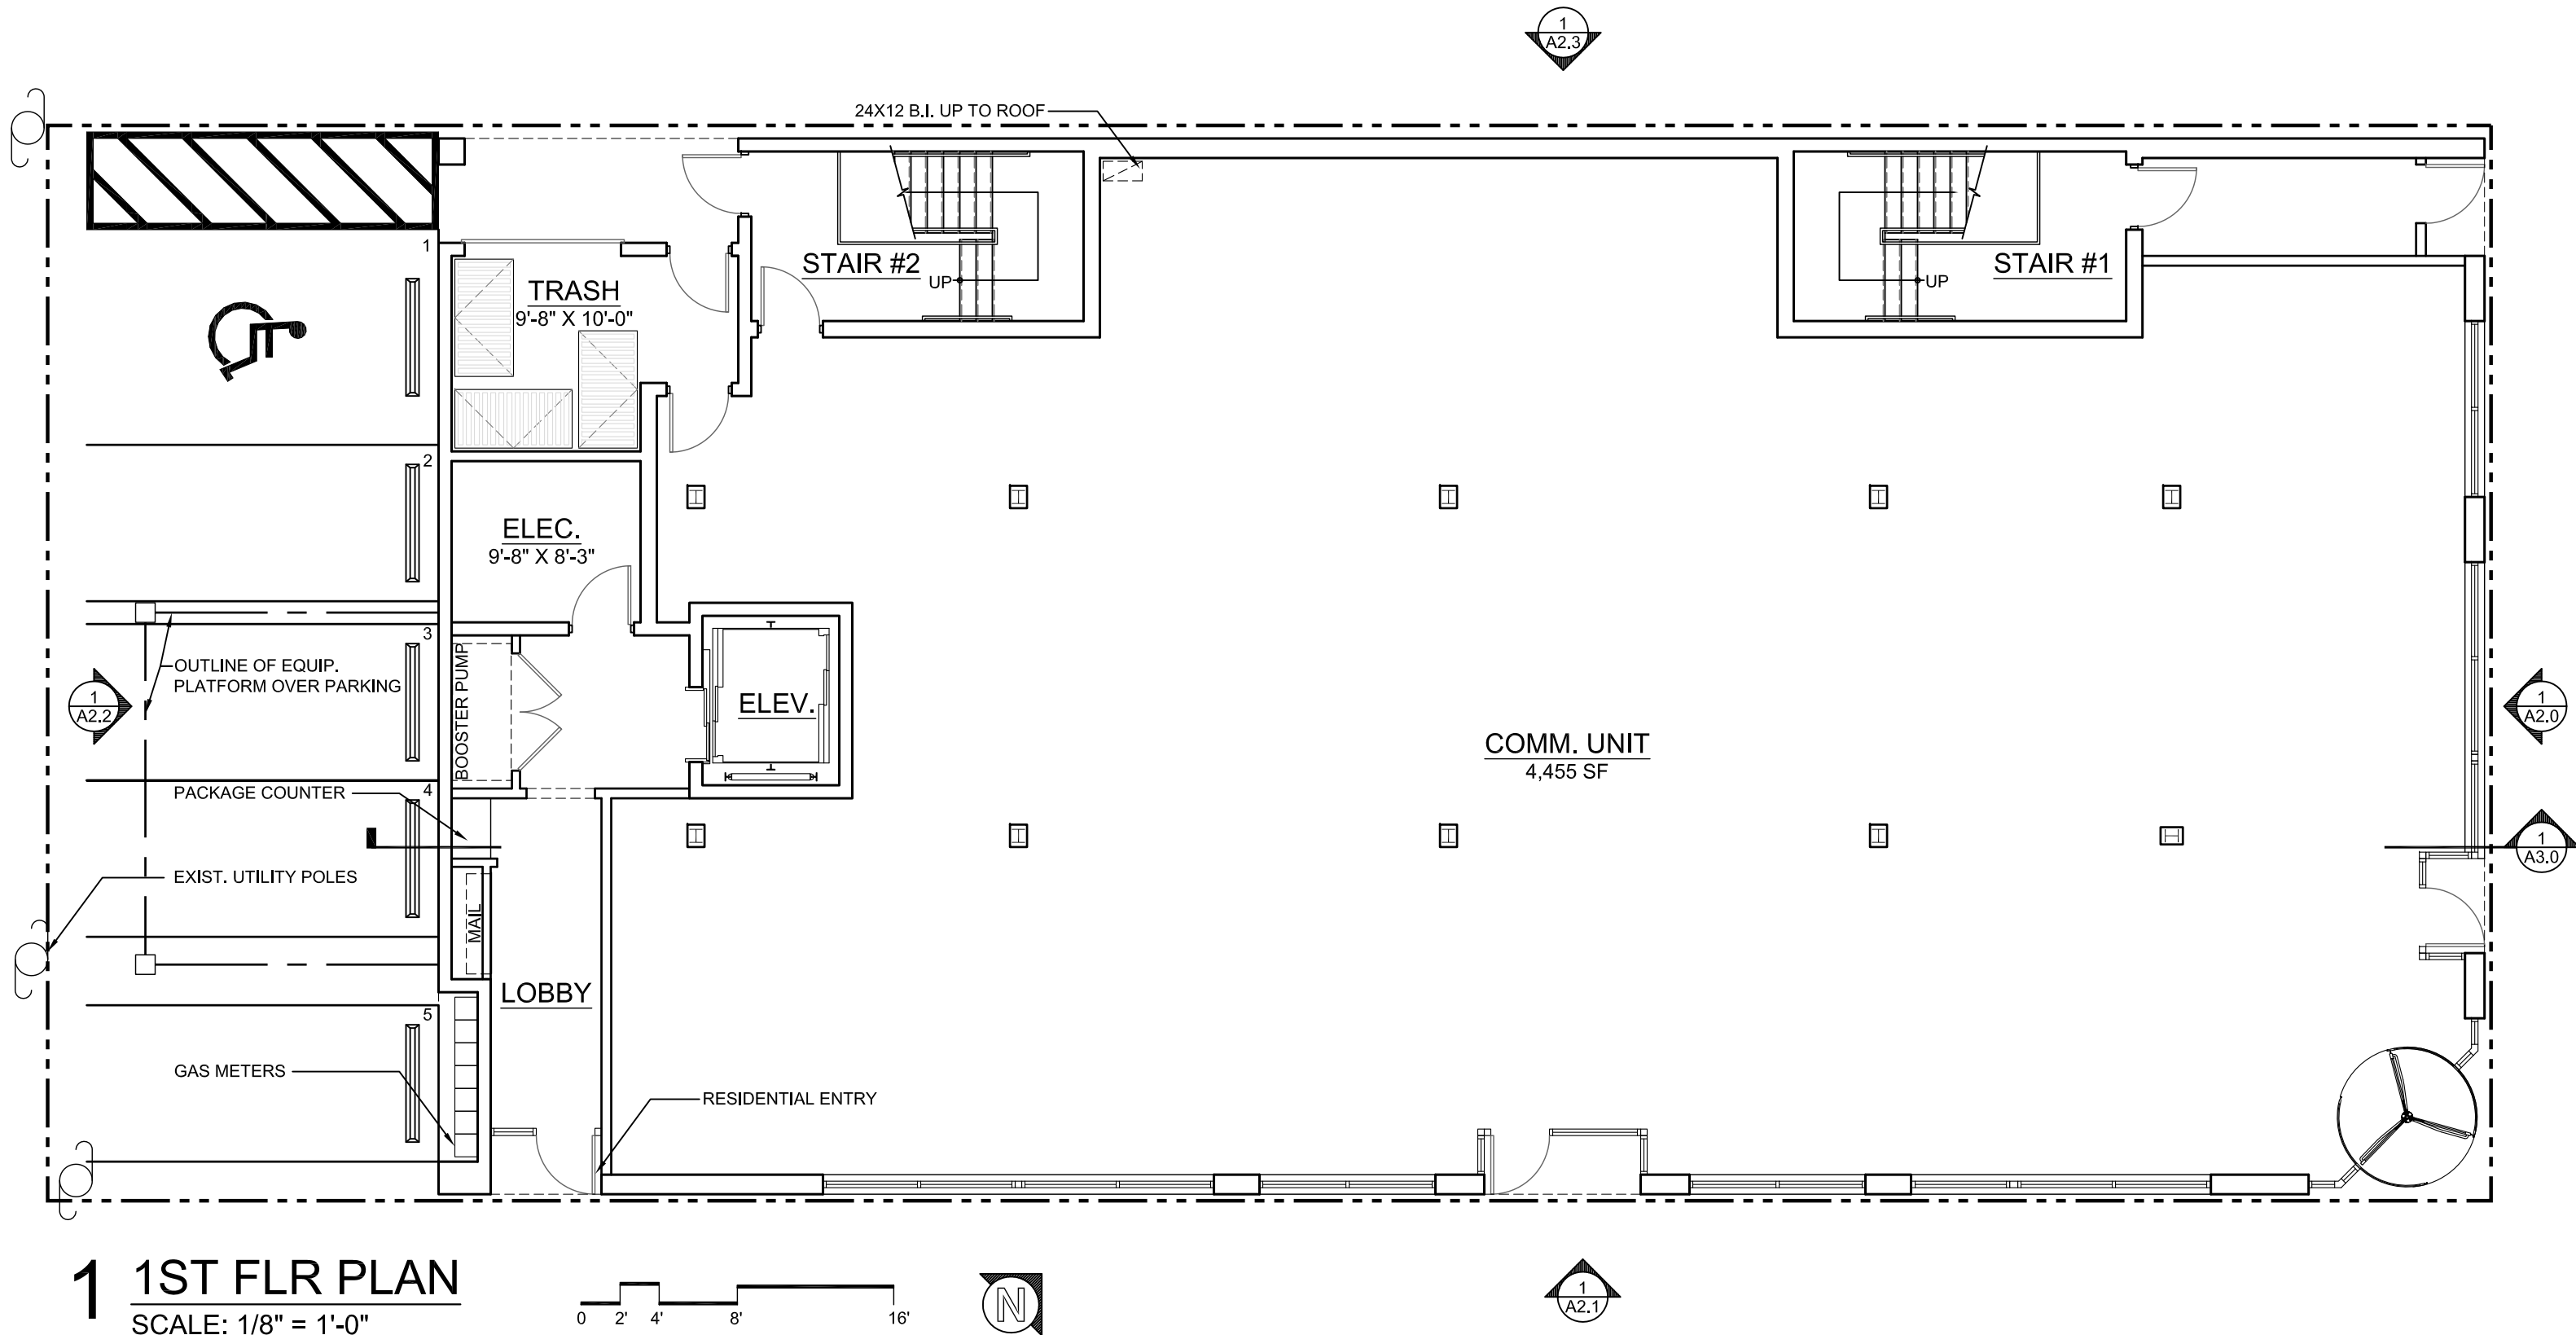

1 1ST FLR PLAN
SCALE: 1/8" = 1'-0"

3500 N CLARK
3500-04 N. CLARK ST. & 1030-40 W. CORNELIA AVE.
CHICAGO, ILLINOIS 60657

© COPYRIGHT SPACE ARCHITECTS + PLANNERS

SPACE
ARCHITECTS + PLANNERS
2149 N. TALMAN AVE., CHICAGO, IL 60647
P. 312.829.6666
E. INFO@SPACEARCHPLAN.COM

VERSION
A1.0

T/PARAPET
+54'-8"

B/4TH FLR CLNG
+46'-9"

T/4TH FLR
+36'-9"

T/3RD FLR
+25'-1"


T/2ND FLR
+13'-5"

GRADE
+0'-0"



1 EAST ELEVATION

SCALE: 1/8" = 1'-0"

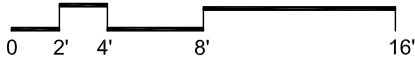

3500 N CLARK

3500-04 N. CLARK ST. & 1030-40 W. CORNELIA AVE.
CHICAGO, ILLINOIS 60657

© COPYRIGHT SPACE ARCHITECTS + PLANNERS

SPACE

ARCHITECTS + PLANNERS

2149 N. TALMAN AVE., CHICAGO, IL 60647
P. 312.829.6666
E. INFO@SPACEARCHPLAN.COM

VERSION

A2.0



1 SOUTH ELEVATION

SCALE: 1/8" = 1'-0"

3500 N CLARK
3500-04 N. CLARK ST. & 1030-40 W. CORNELIA AVE.
CHICAGO, ILLINOIS 60657

© COPYRIGHT SPACE ARCHITECTS + PLANNERS

SPACE
ARCHITECTS + PLANNERS
2147 N. TALMAN AVE., CHICAGO, IL 60647
P. 312.829.6666
E. INFO@SPACEARCHPLAN.COM

VERSION
A2.1

T/PARAPET
+54'-8"


B/4TH FLR CLNG
+46'-9"

T/4TH FLR
+36'-9"

T/3RD FLR
+25'-1"


T/2ND FLR
+13'-5"

GRADE
+0'-0"

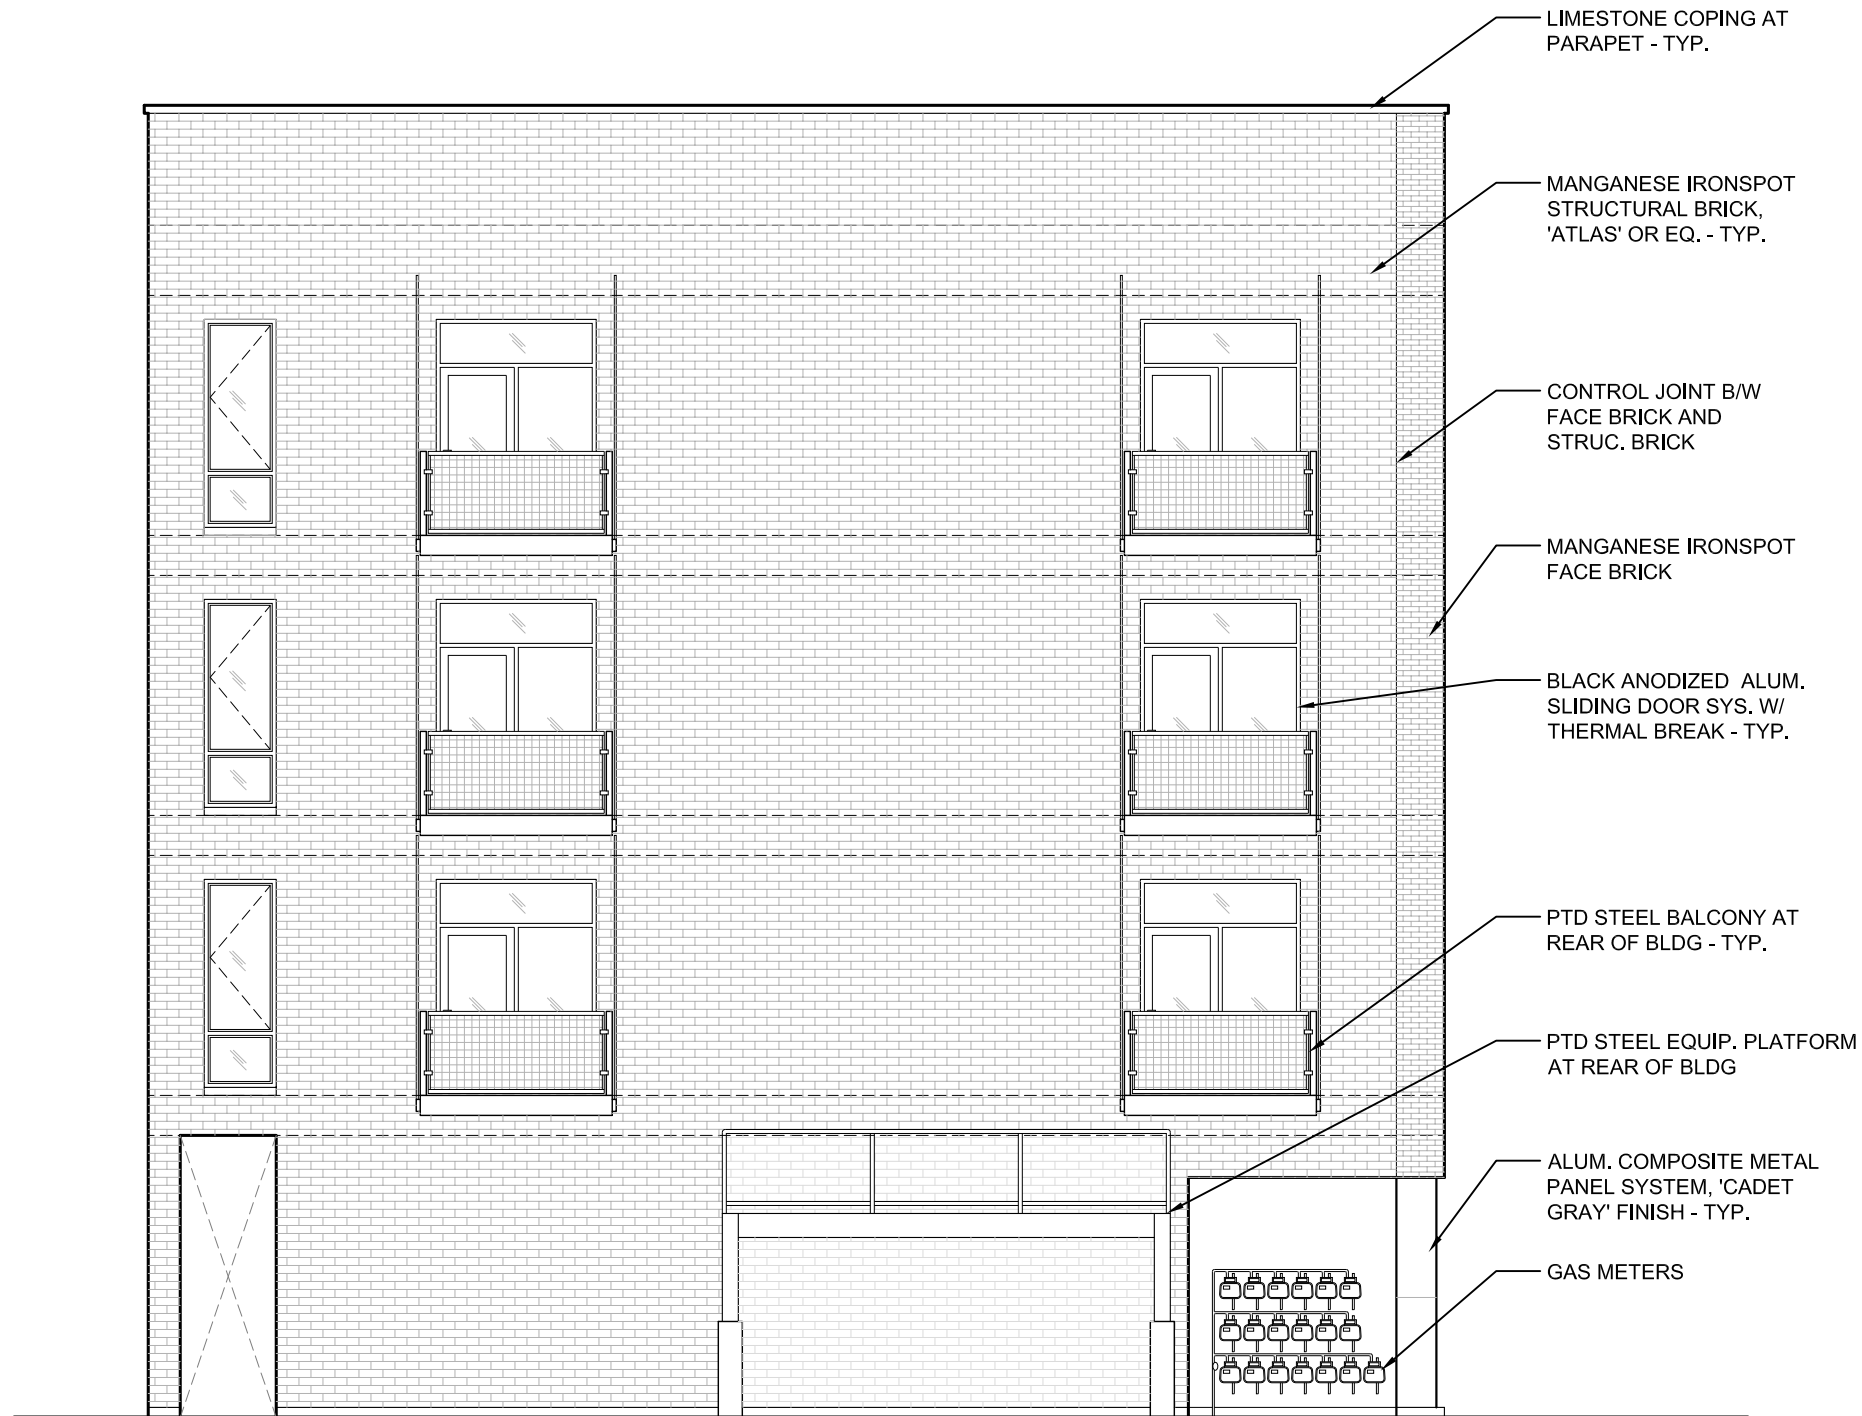

1 WEST ELEVATION

SCALE: 1/8" = 1'-0"

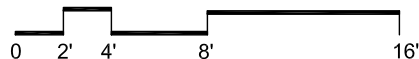

3500 N CLARK

3500-04 N. CLARK ST. & 1030-40 W. CORNELIA AVE.
CHICAGO, ILLINOIS 60657

© COPYRIGHT SPACE ARCHITECTS + PLANNERS

SPACE
ARCHITECTS + PLANNERS
2149 N. TALMAN AVE., CHICAGO, IL 60647
P. 312.829.6666
E. INFO@SPACEARCHPLAN.COM

VERSION
A2.2

T/PARAPET
+54'-8"

LIMESTONE COPING
AT PARAPET - TYP.

B/4TH FLR CLNG
+46'-9"

MANGANESE IRONSPOT
STRUCTURAL BRICK,
'ATLAS' OR EQ. - TYP.

T/4TH FLR
+36'-9"


T/3RD FLR
+25'-1"

T/2ND FLR
+13'-5"

GRADE
+0'-0"

1 NORTH ELEVATION

SCALE: 1/8" = 1'-0"

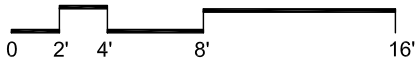

3500 N CLARK

3500-04 N. CLARK ST. & 1030-40 W. CORNELIA AVE.
CHICAGO, ILLINOIS 60657

© COPYRIGHT SPACE ARCHITECTS + PLANNERS

SPACE

ARCHITECTS + PLANNERS

2149 N. TALMAN AVE., CHICAGO, IL 60647
P. 312.829.6666
E. INFO@SPACEARCHPLAN.COM

VERSION

A2.3

T/PARAPET
+54'-8"


B/4TH FLR CLNG
+46'-9"

T/4TH FLR
+36'-9"

T/3RD FLR
+25'-1"


T/2ND FLR
+13'-5"

GRADE
+0'-0"

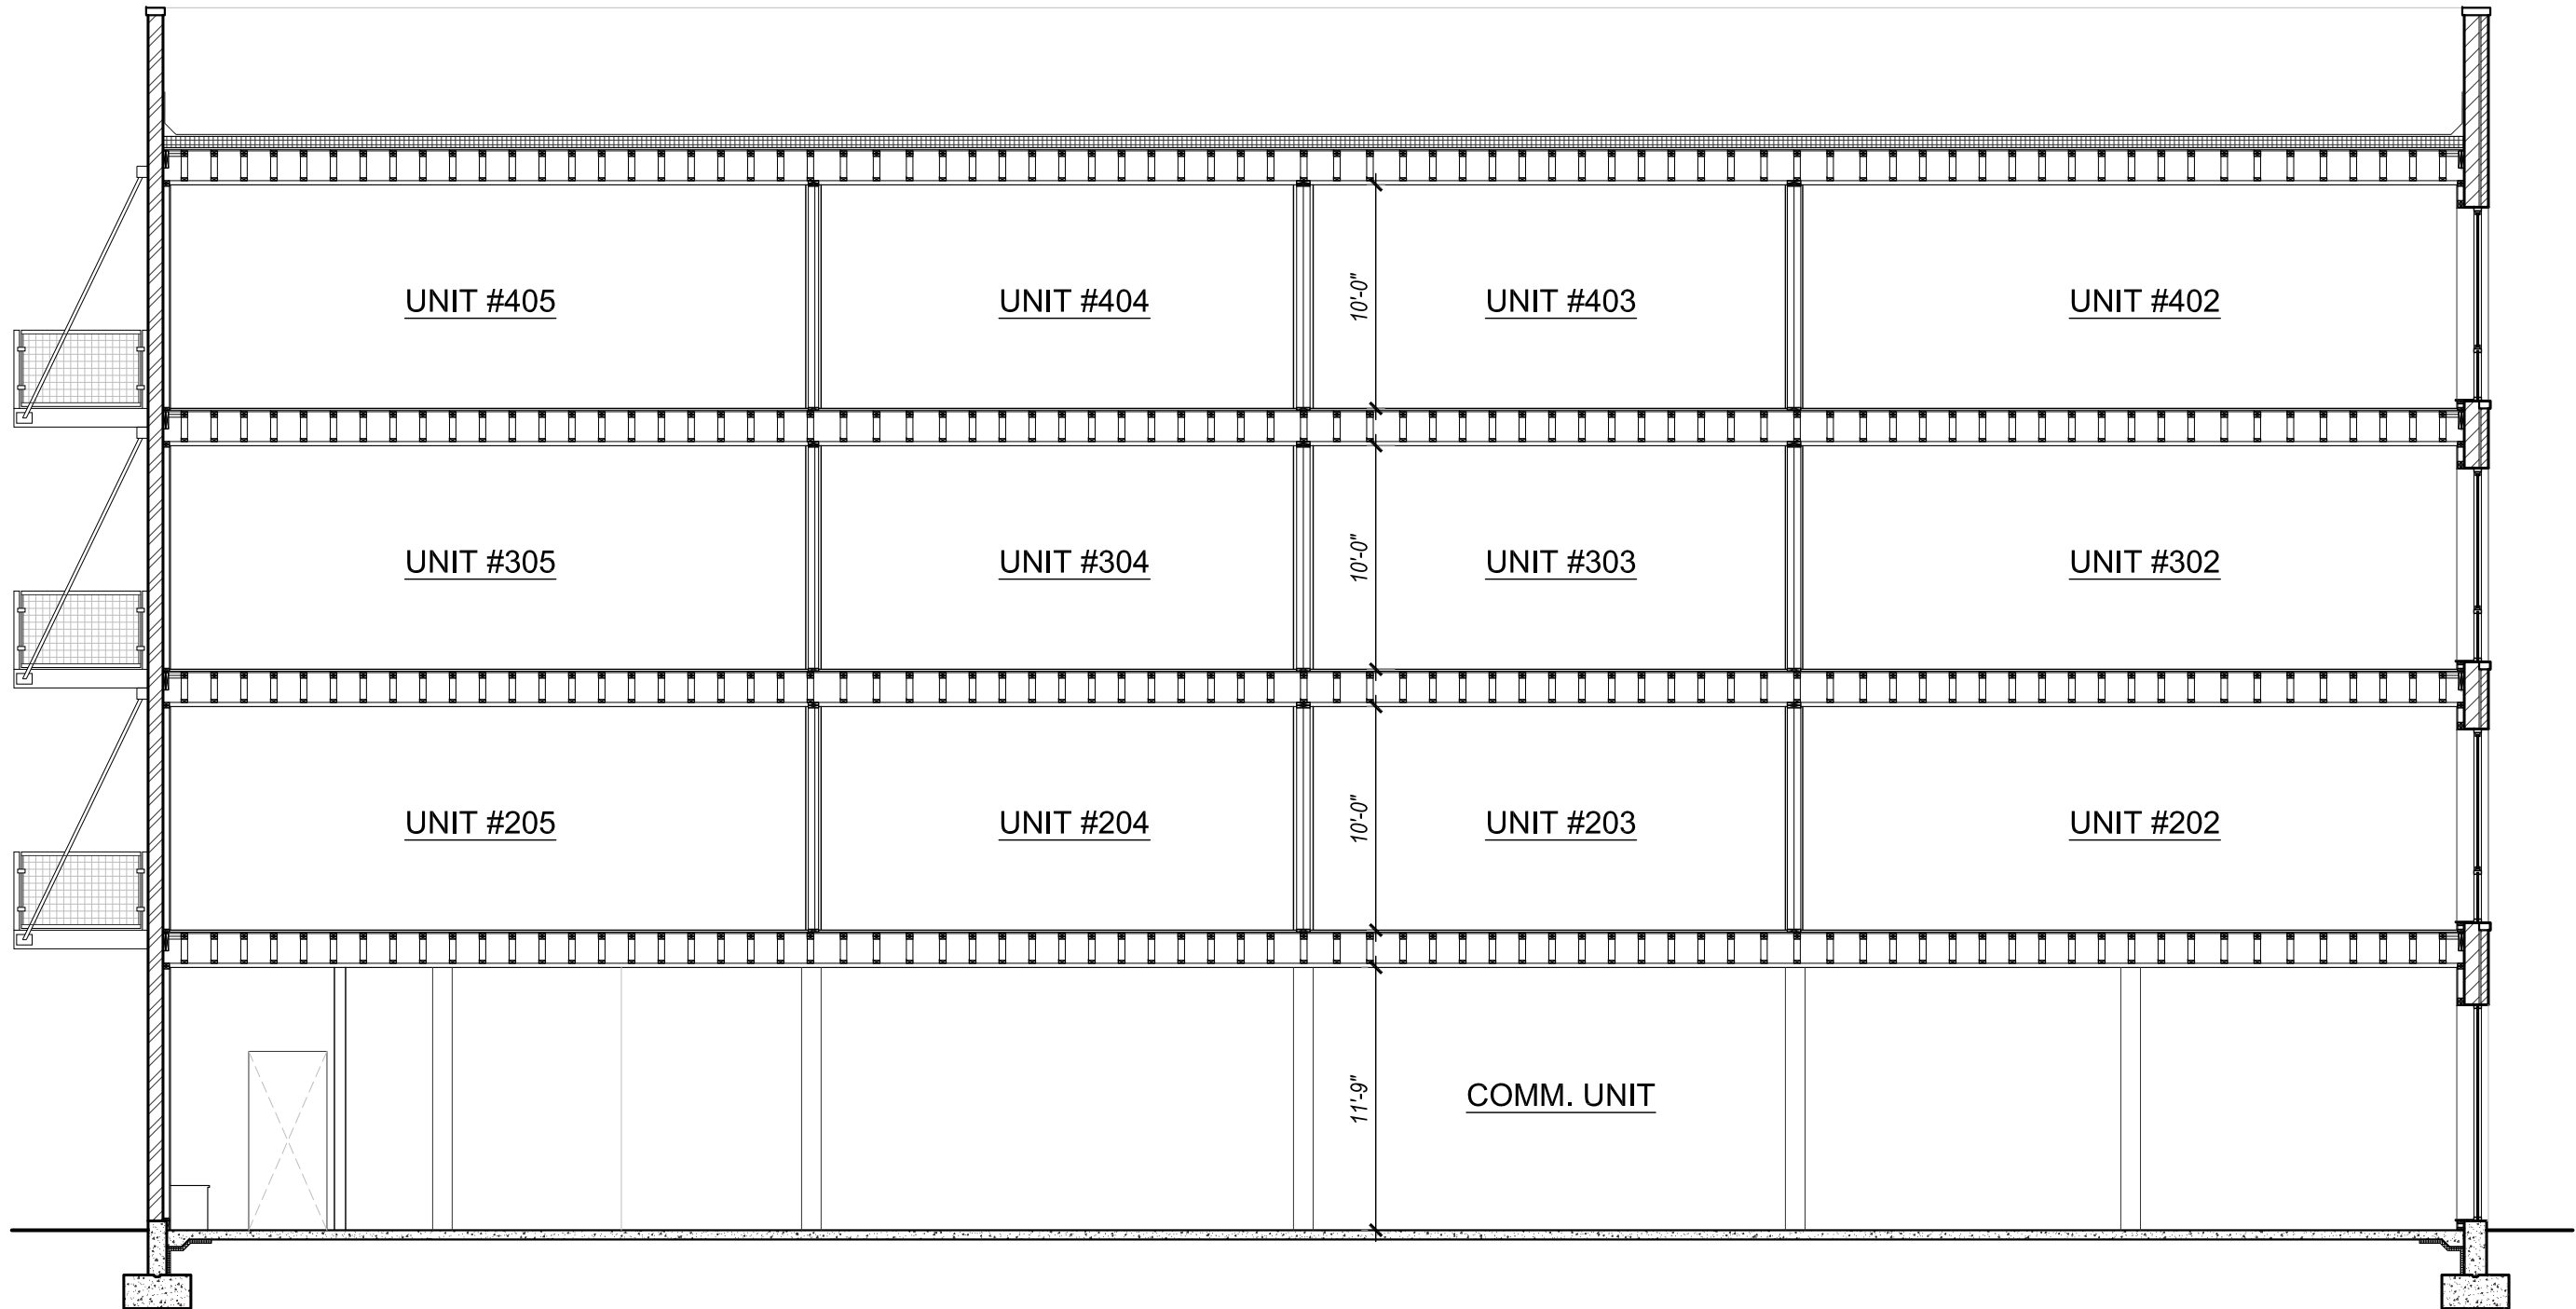

1 BLDG SECTION

SCALE: 1/8" = 1'-0"

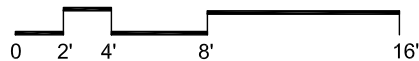

3500 N CLARK

3500-04 N. CLARK ST. & 1030-40 W. CORNELIA AVE.
CHICAGO, ILLINOIS 60657

© COPYRIGHT SPACE ARCHITECTS + PLANNERS

SPACE

ARCHITECTS + PLANNERS

2149 N. TALMAN AVE., CHICAGO, IL 60647
P. 312.829.6666
E. INFO@SPACEARCHPLAN.COM

VERSION

A3.0