



jSa
Jonathan SPLITT architects Ltd.
4001 north ravenswood avenue
suite 601
chicago illinois 60613-2576
773 883 1017 fax 773 883 3081

proj.# 1905
proj. 3 UNIT
RESIDENTIAL CONVERSION
1501 W SCHOOL ST
CHICAGO, IL 60657
description 03/27/19; ISSUED FOR REVIEW






jSa
Jonathan SPLITT architects Ltd.
4001 north ravenswood avenue
suite 601
chicago illinois 60613-2576
773 883 1017 fax 773 883 3081



proj. # 1905
proj. 3 UNIT
RESIDENTIAL CONVERSION
1501 W SCHOOL ST
CHICAGO, IL 60657
description 03/27/19; ISSUED FOR REVIEW




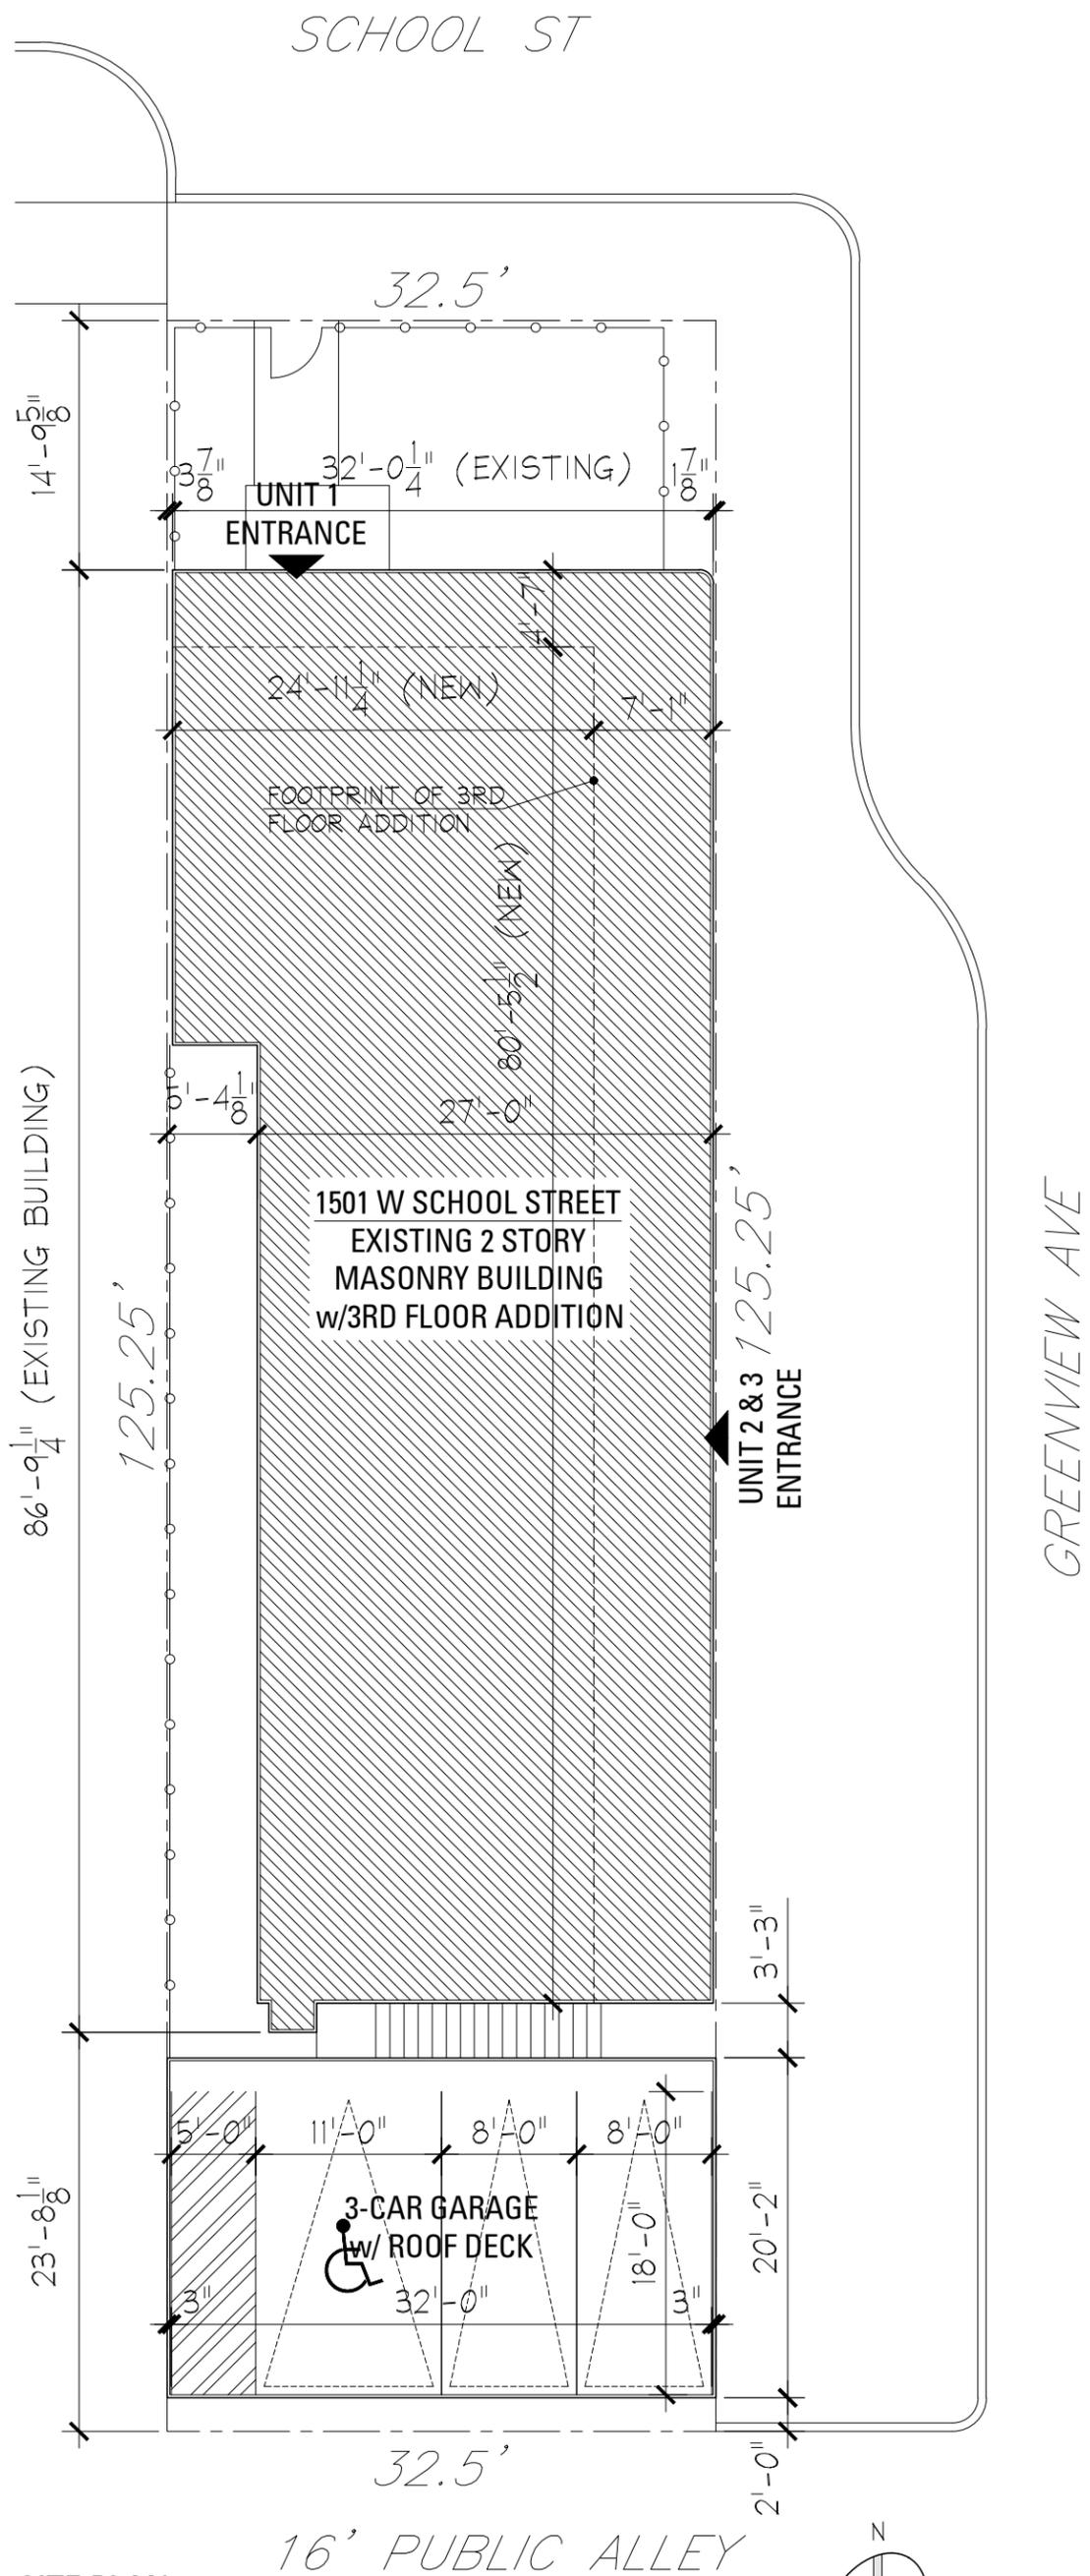

SITE PLAN

3/32" = 1'-0"

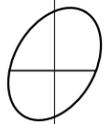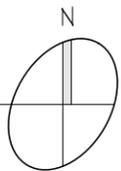

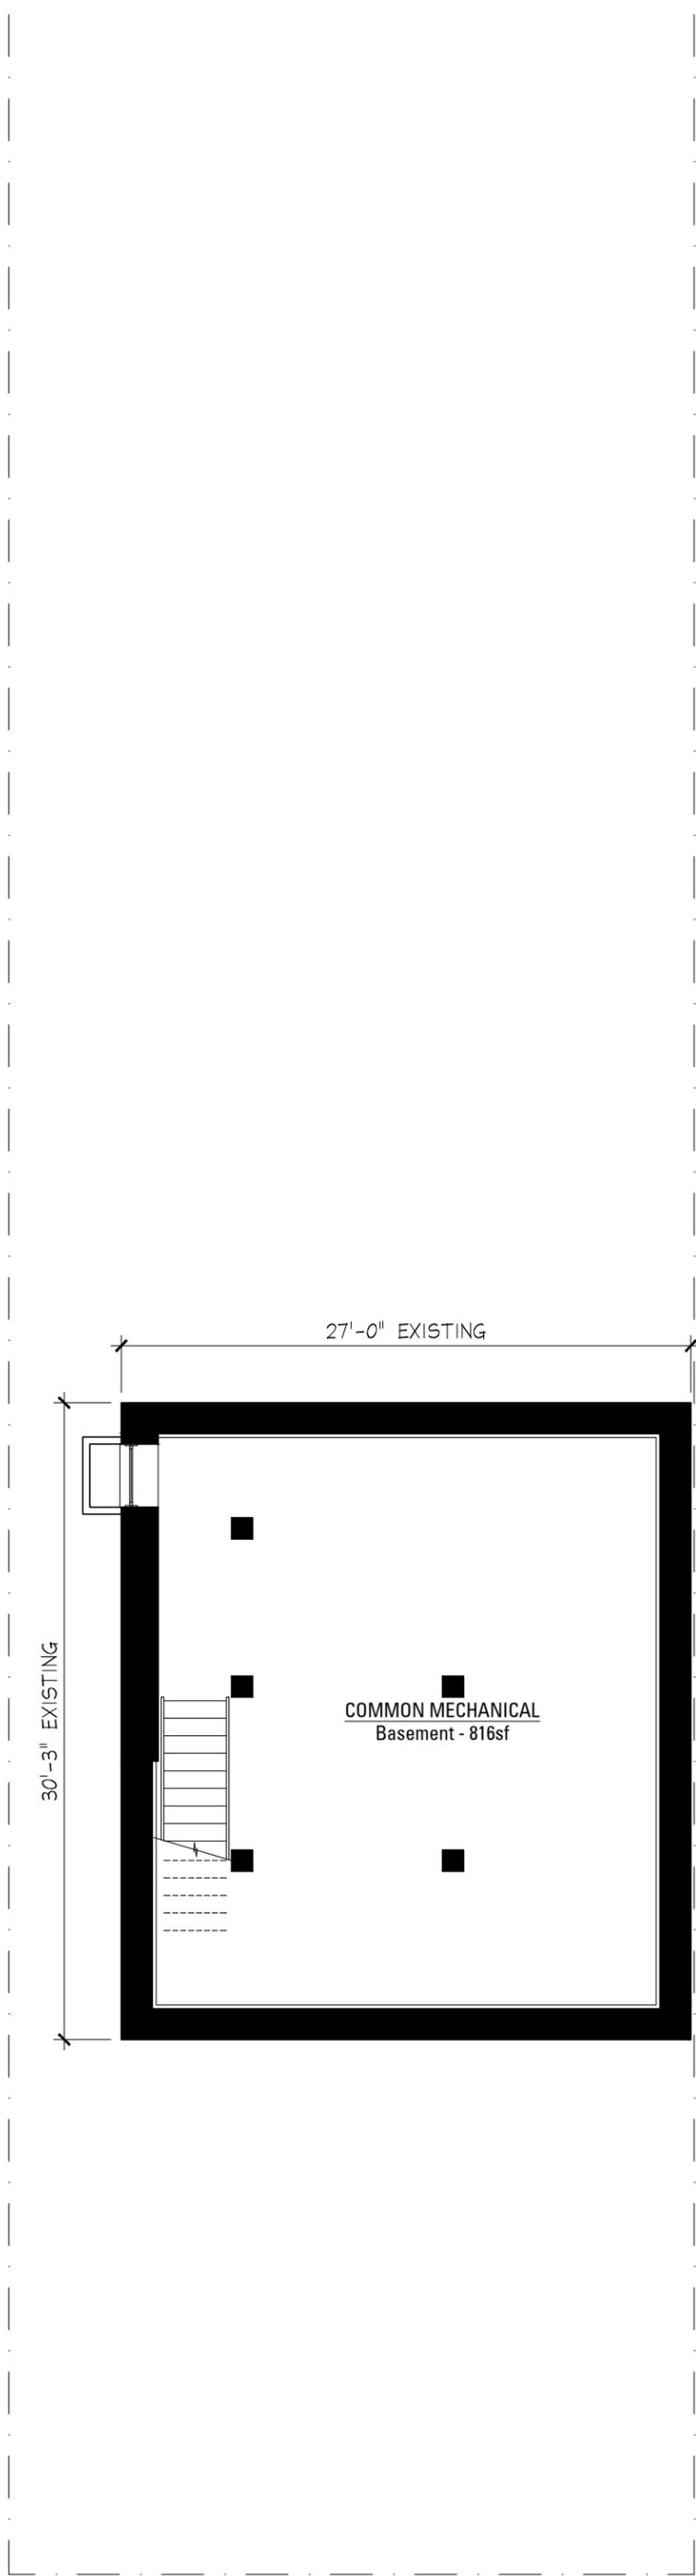


27'-0" EXISTING

30'-3" EXISTING


COMMON MECHANICAL
Basement - 816sf


jSa
 jonathan **SPLITT** architects ltd.
 4001 north ravenswood avenue
 suite 601
 chicago illinois 60613-2576
 773 883 1017 fax 773 883 3081

BASEMENT PLAN

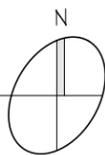

proj. # 1905
proj. 3 UNIT
 RESIDENTIAL CONVERSION
 1501 W SCHOOL ST
 CHICAGO, IL 60657
description 11/13/19; ISSUED FOR REVIEW

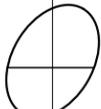


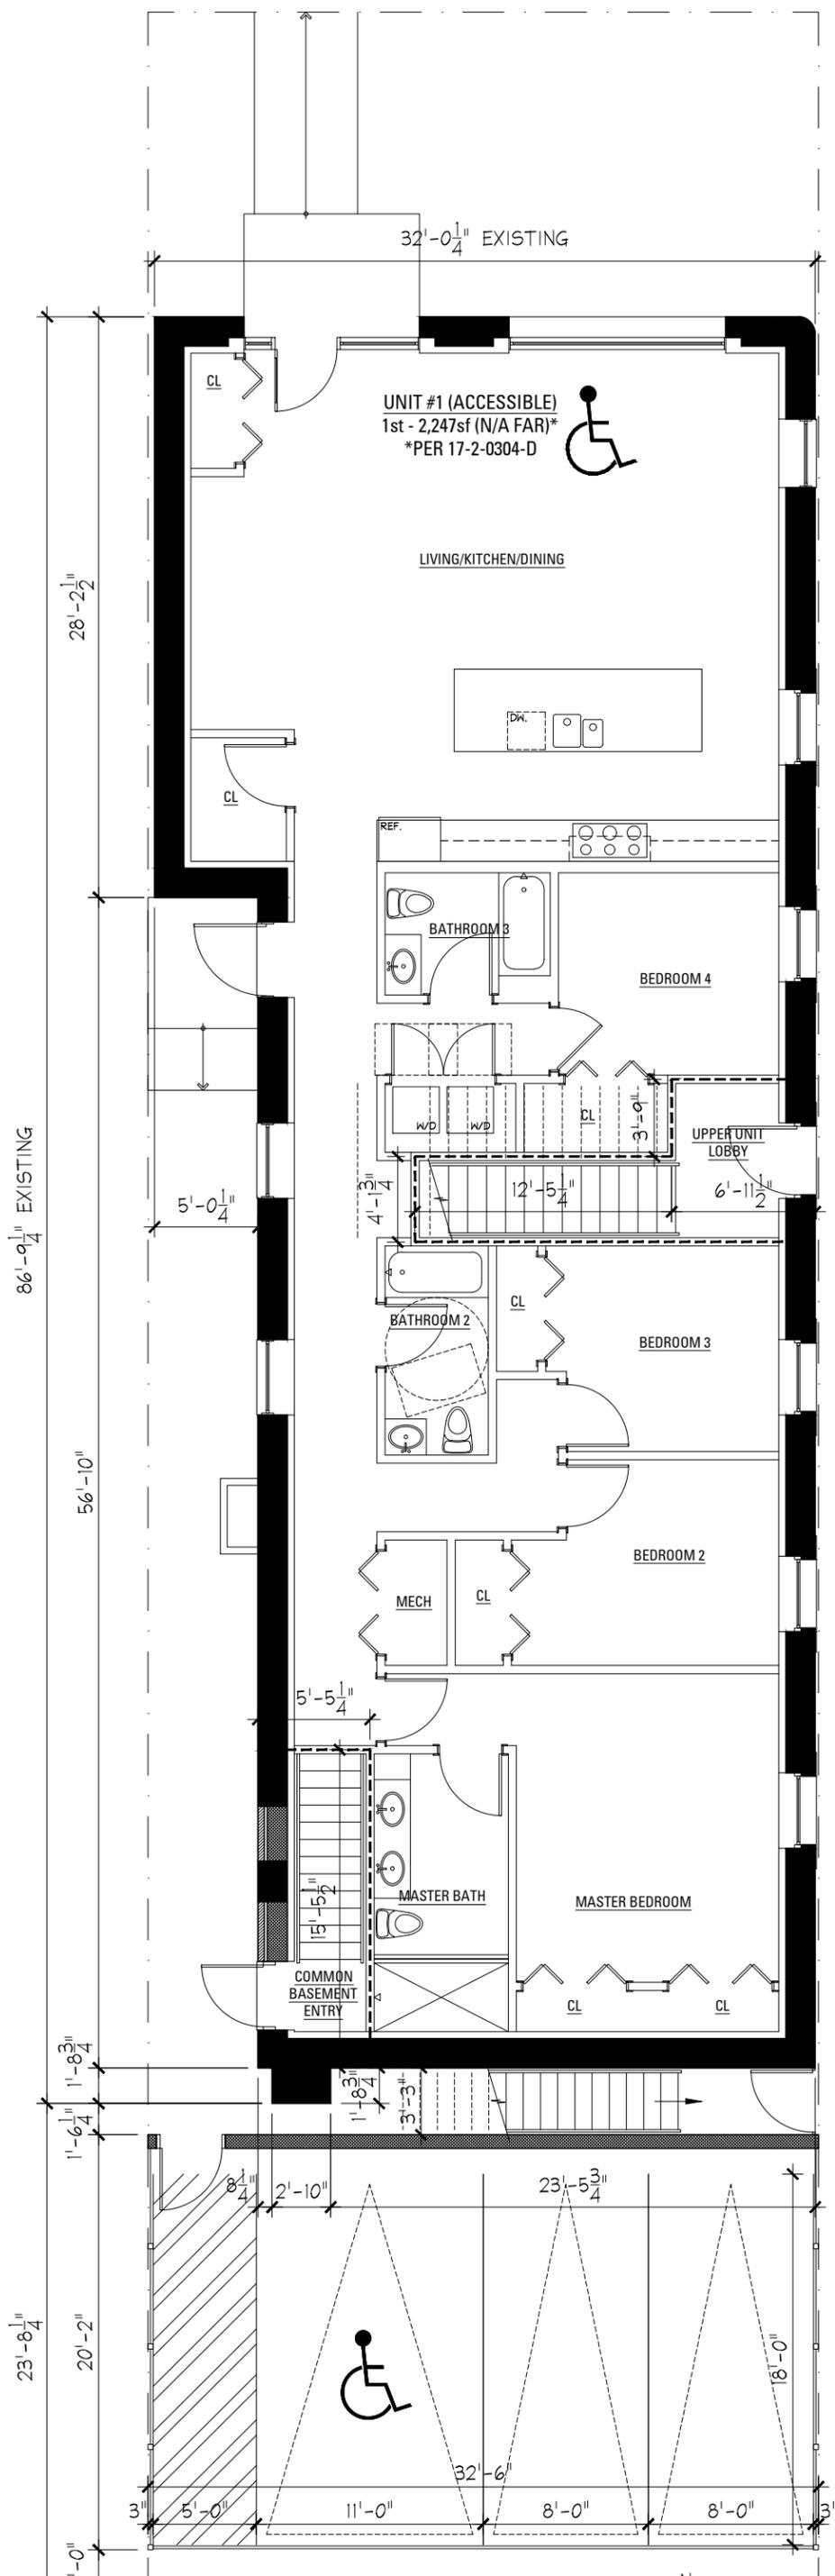


jSa
jonathan SPLITT architects Ltd.
4001 north ravenswood avenue
suite 601
chicago illinois 60613-2576
773 883 1017 fax 773 883 3081

FIRST FLOOR PLAN
1/8" = 1'-0"
5' 0' 5' 10'

proj. # 1905
proj. 3 UNIT
RESIDENTIAL CONVERSION
1501 W SCHOOL ST
CHICAGO, IL 60657
description 11/13/19; ISSUED FOR REVIEW

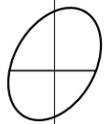

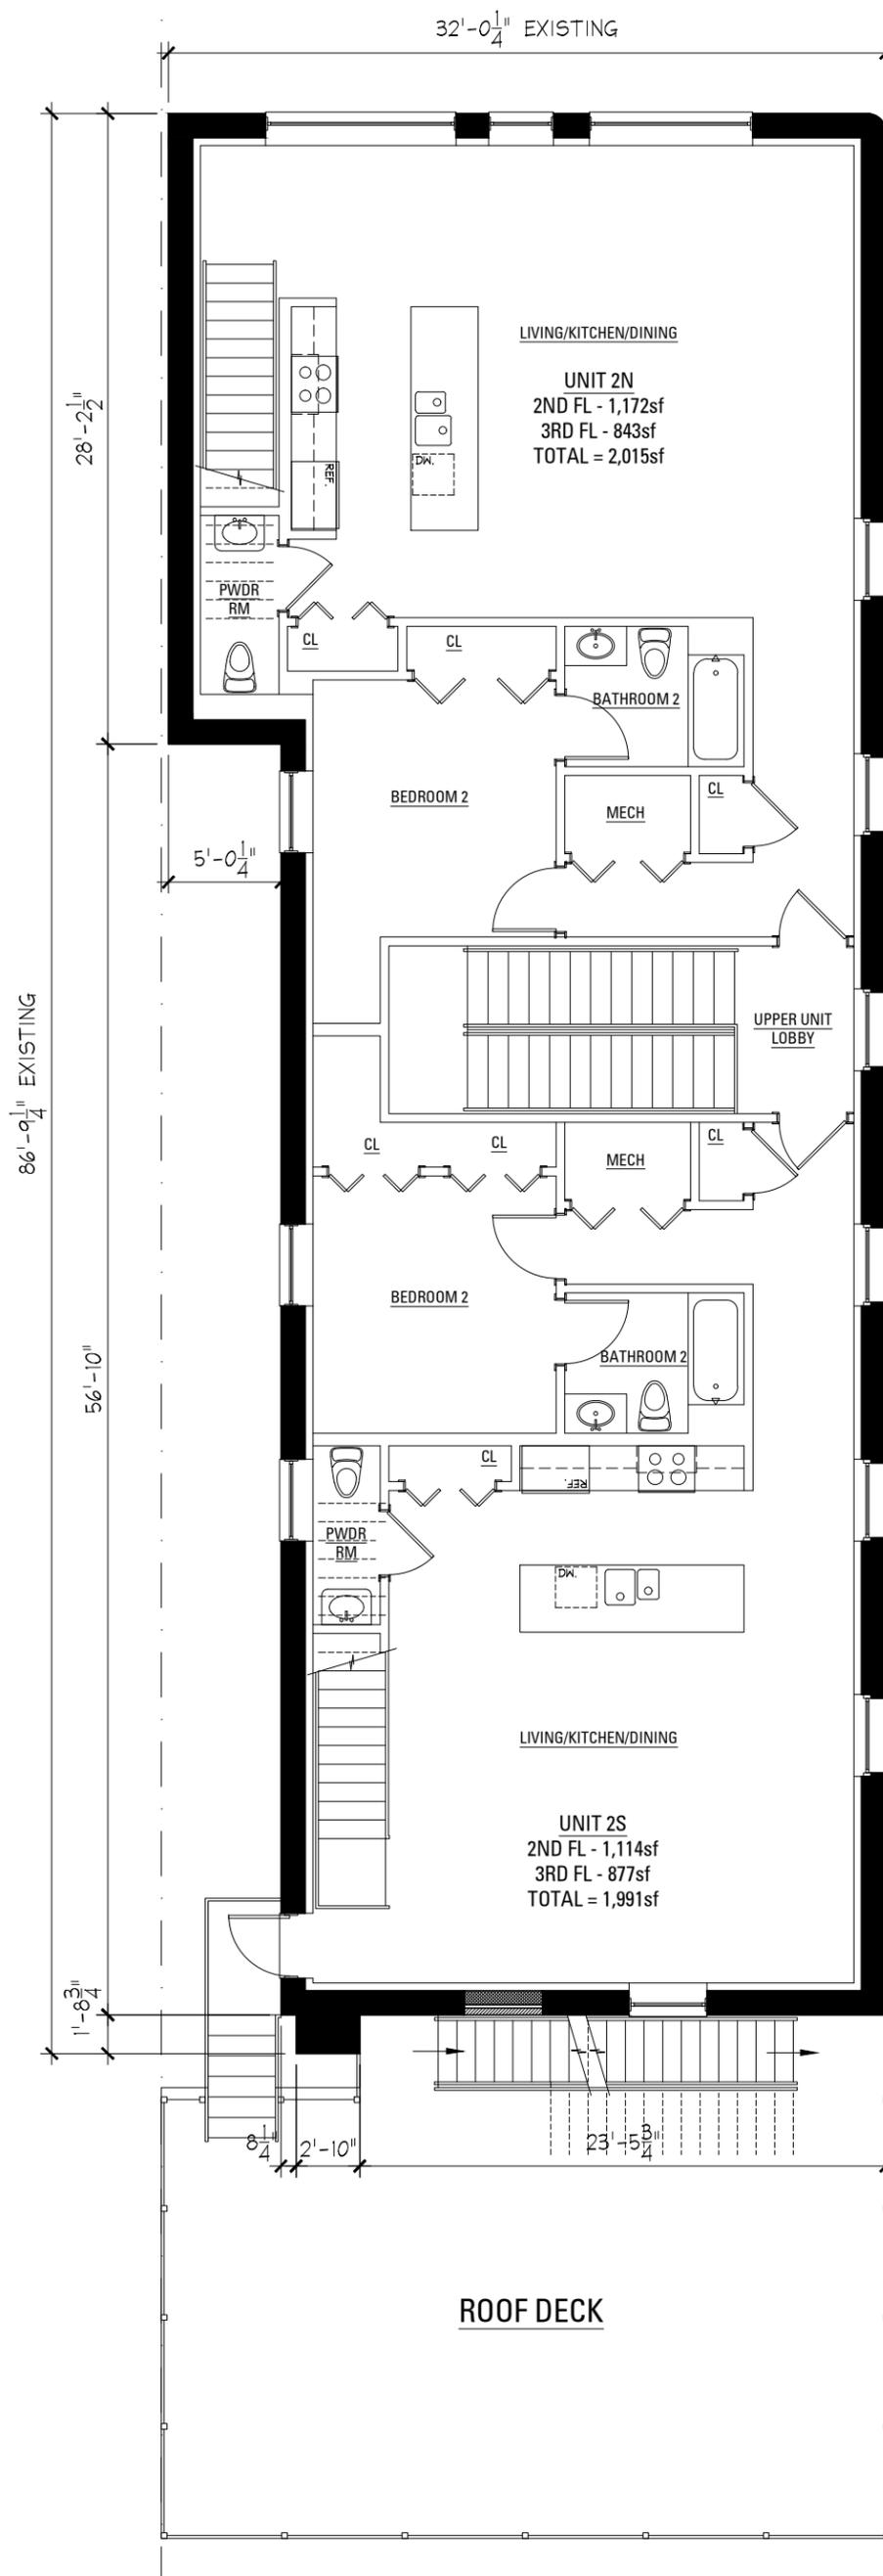

jSa
jonathan SPLITT architects Ltd.
4001 north ravenswood avenue
suite 601
chicago illinois 60613-2576
773 883 1017 fax 773 883 3081

SECOND FLOOR PLAN

1/8" = 1'-0"



proj. # 1905

proj. 3 UNIT
RESIDENTIAL CONVERSION
1501 W SCHOOL ST
CHICAGO, IL 60657

description 11/13/19; ISSUED FOR REVIEW

