



N. HALSTED ST.

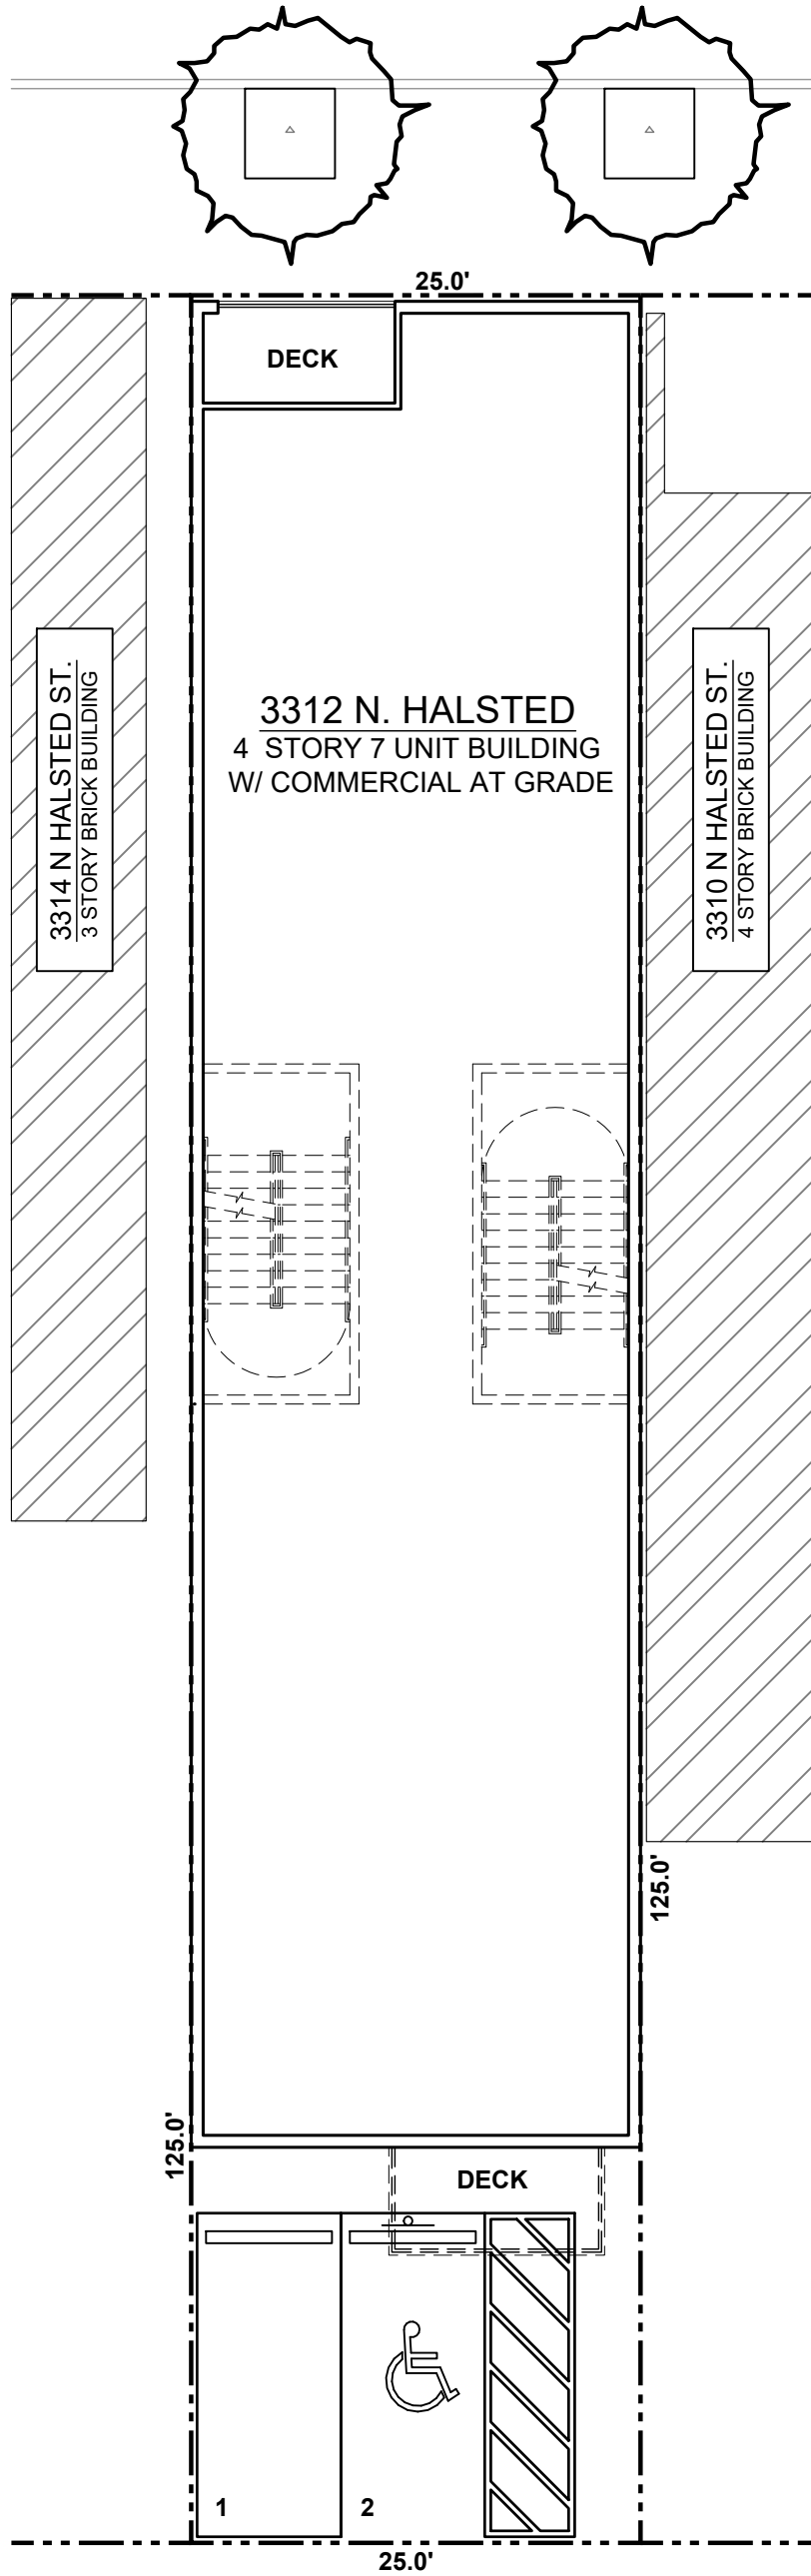


1 SITE PLAN
 3/32" = 1'-0"



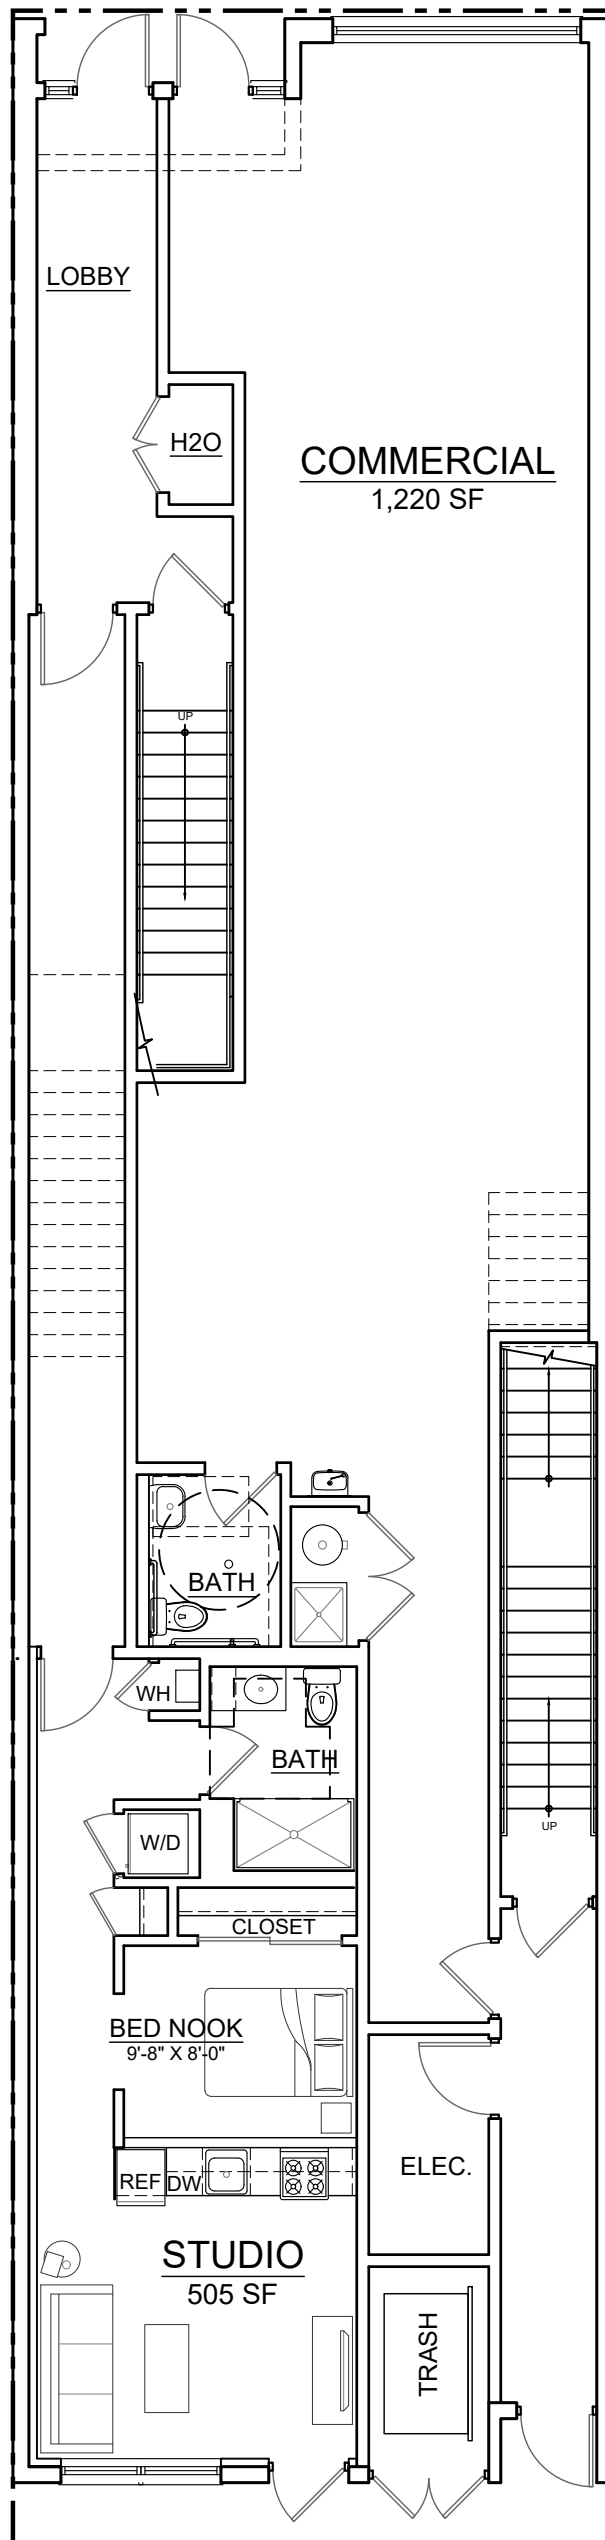


1 FIRST FLOOR PLAN
 1/8" = 1'-0"



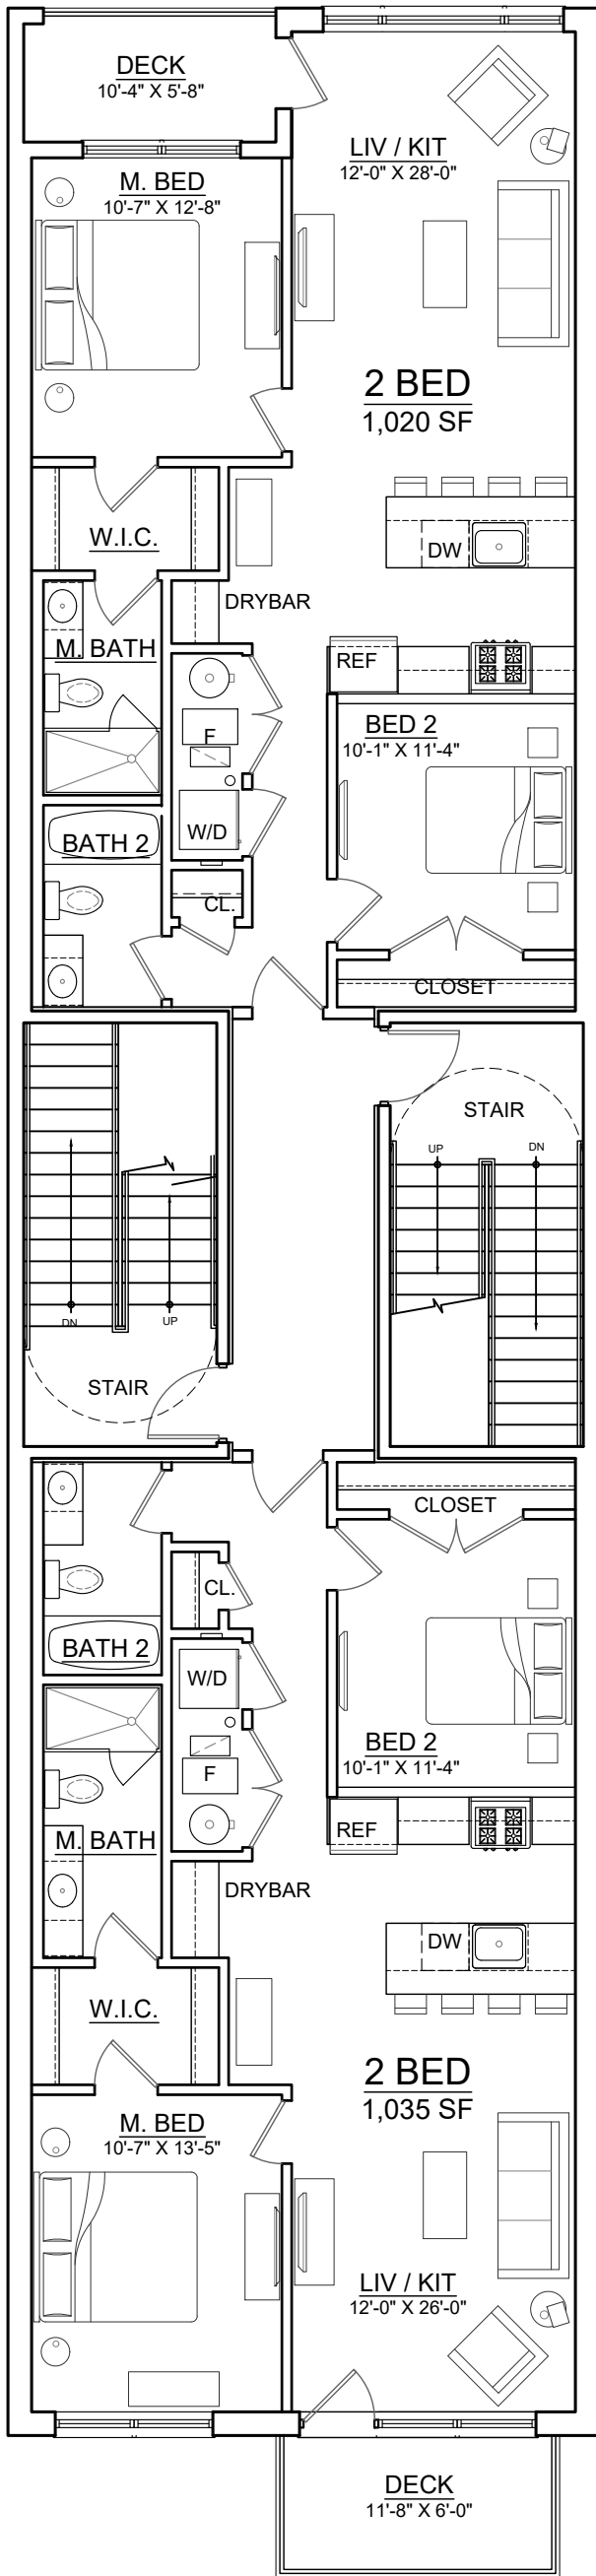

1 2ND FLOOR PLAN
1/8" = 1'-0"

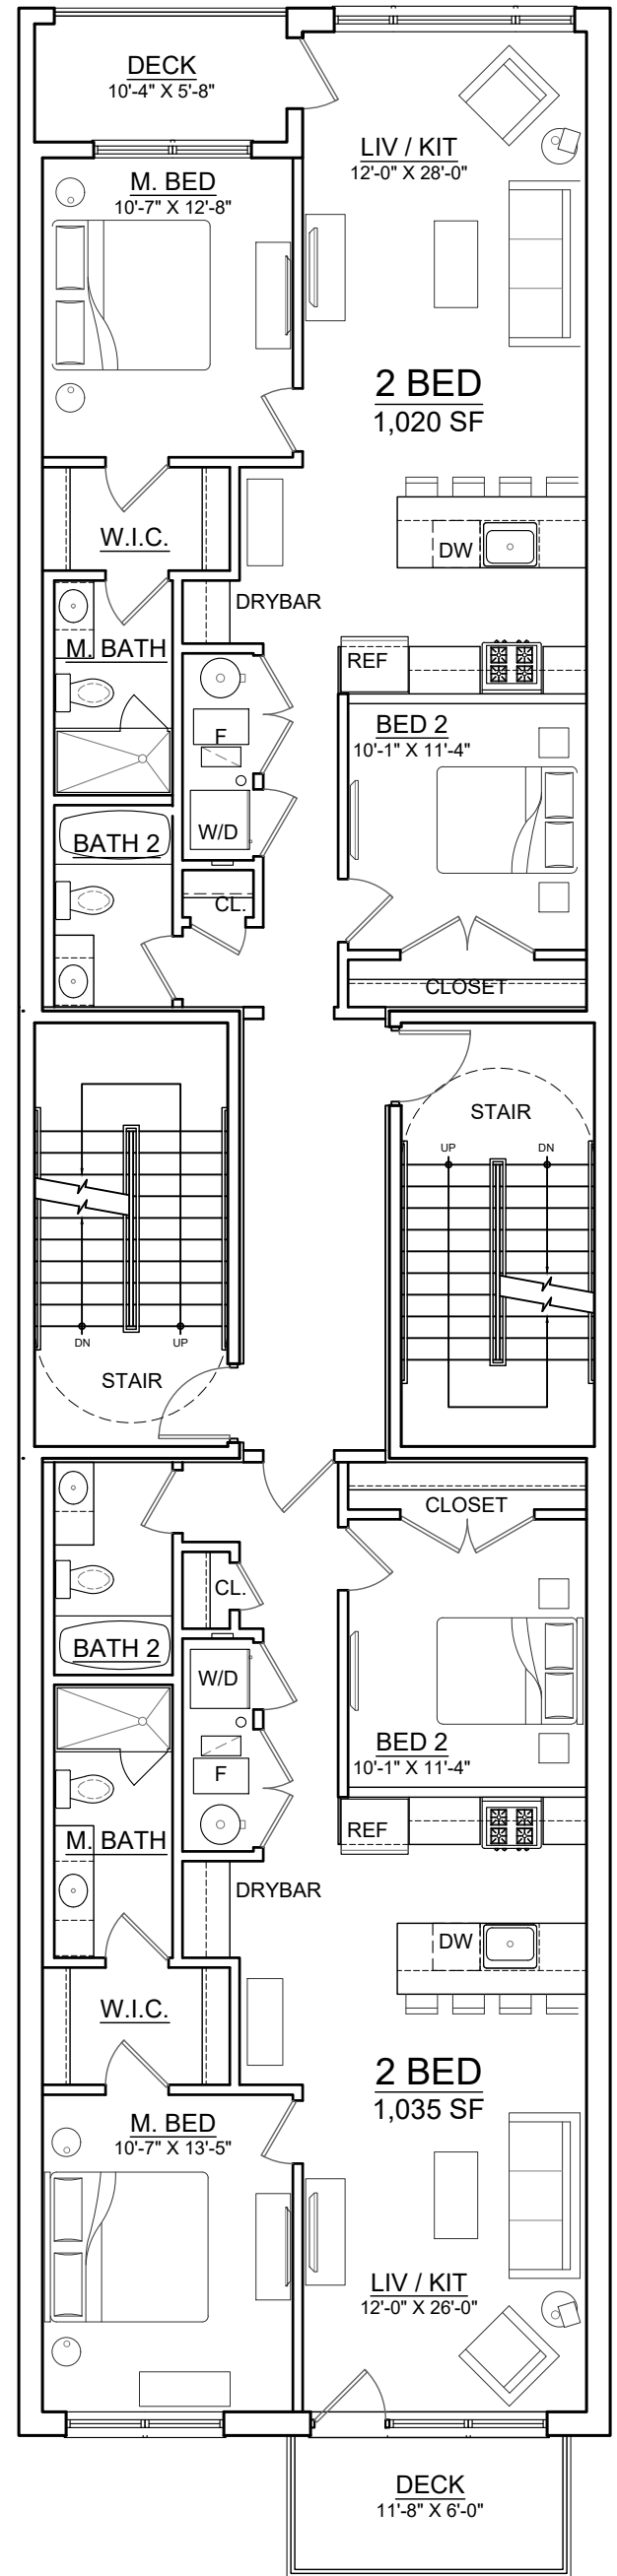

2 3RD-4TH FLR PLANS
1/8" = 1'-0"

