


5' MASONRY WALL OR FENCE RUNNING N/S ALONG PARKING SPACES & SCREENING OF TRASH RECEPTACLES

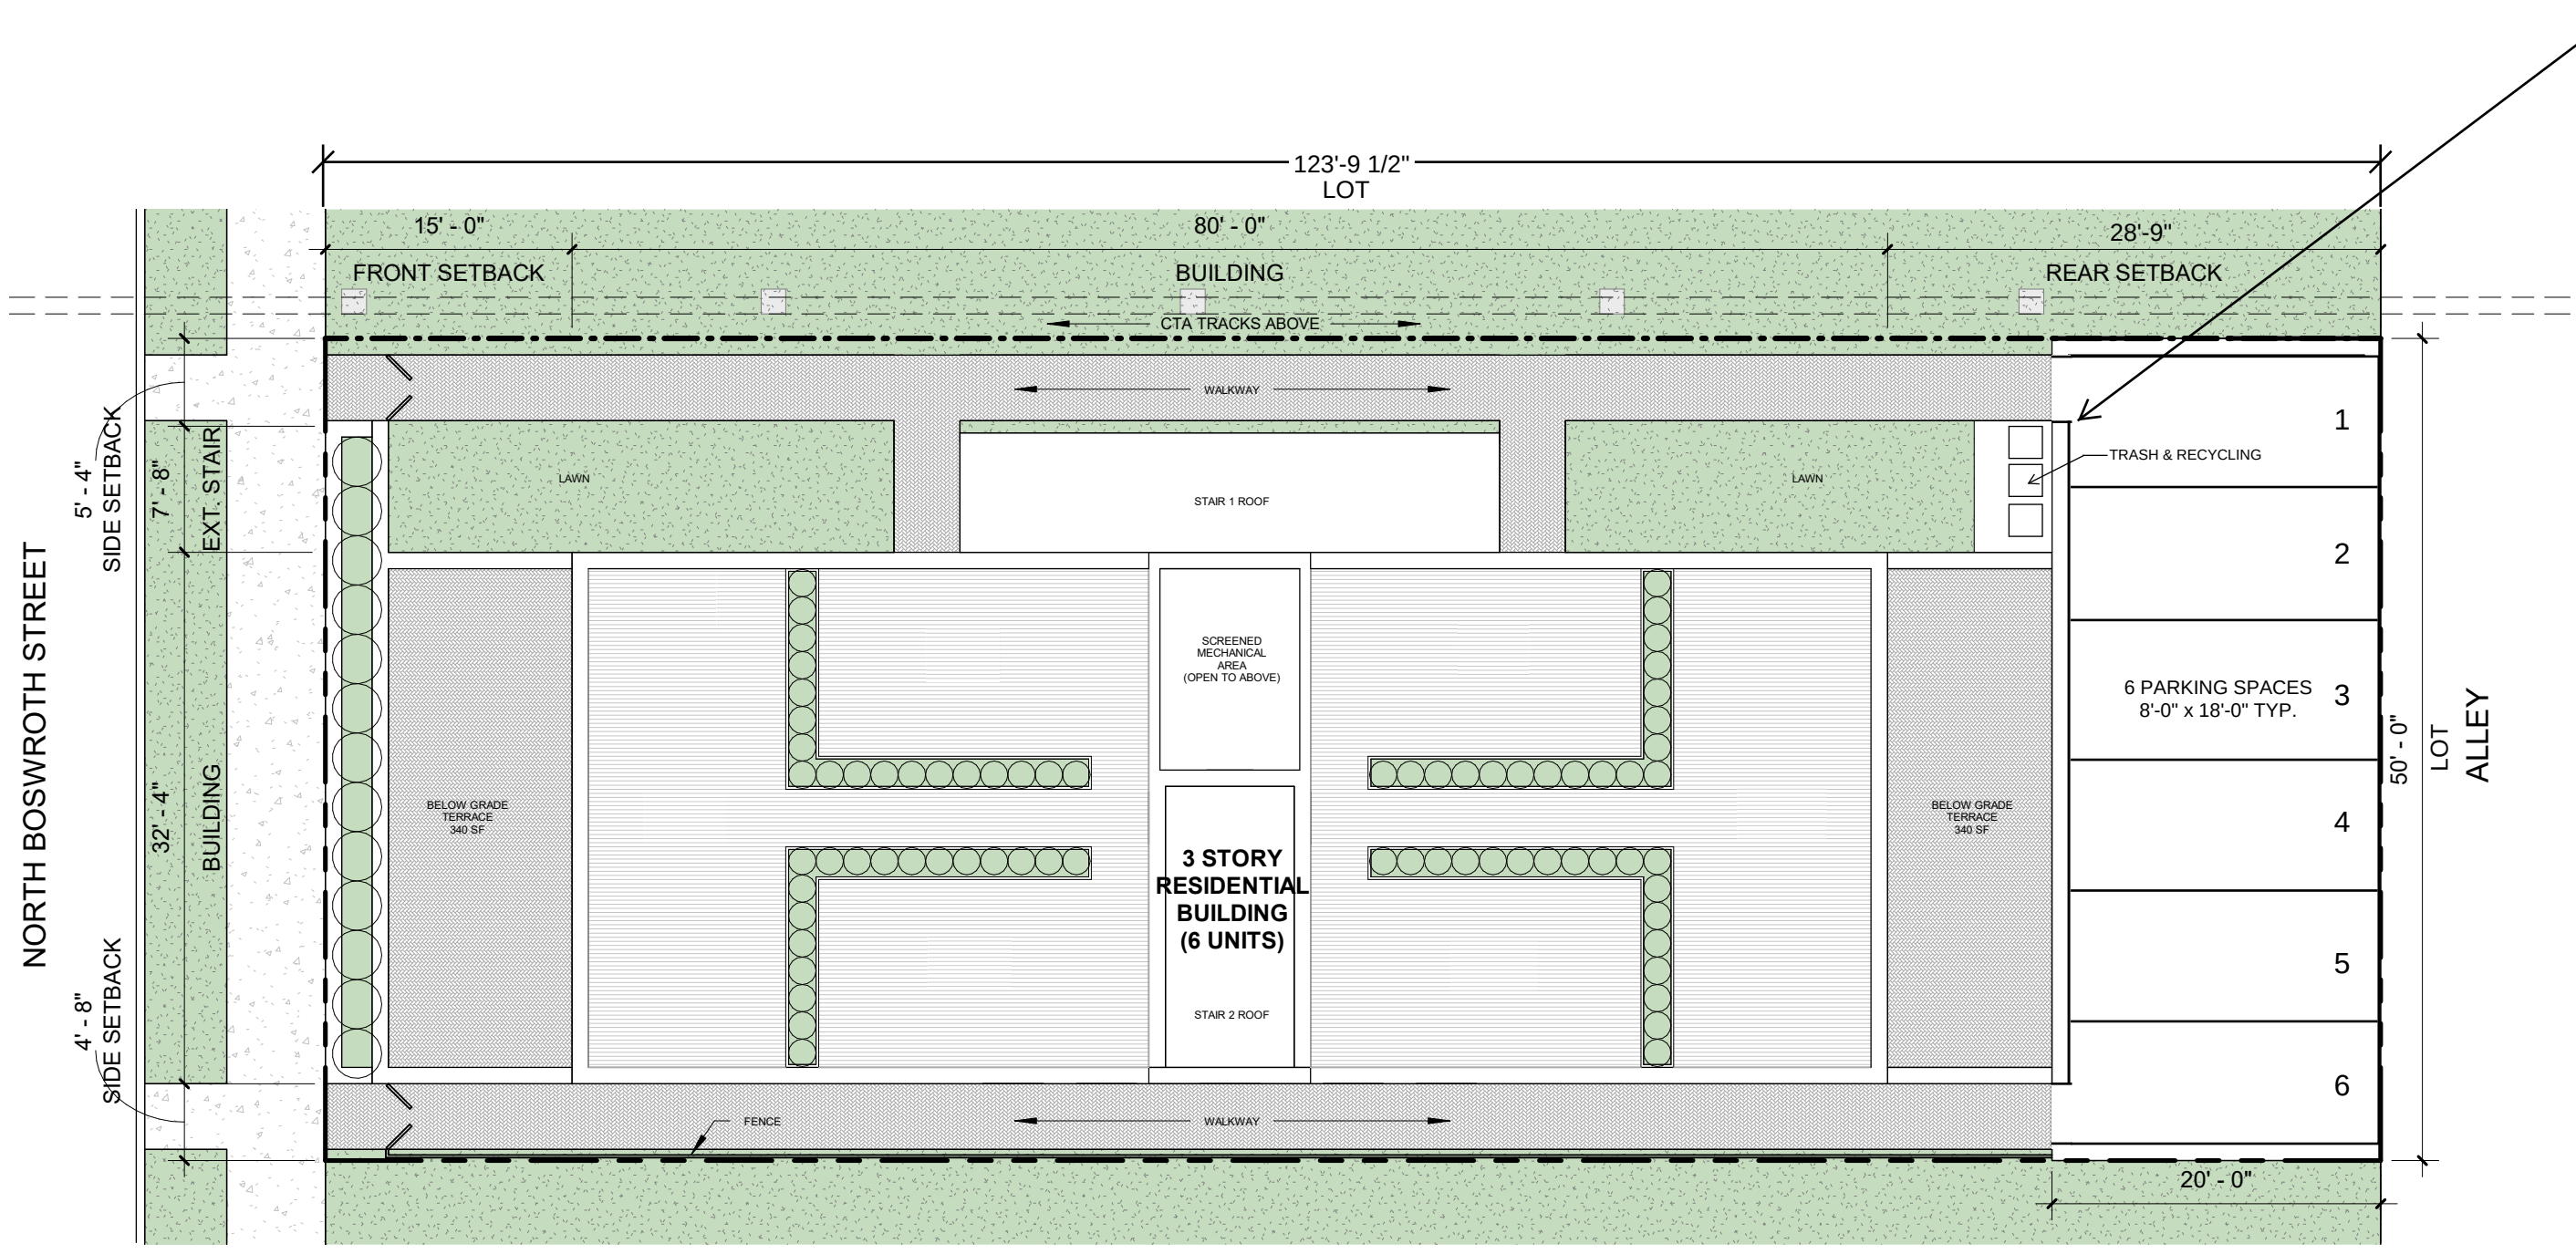

1

SITE PLAN

3/32" = 1'-0"

0 2 4 8 16