



5'-0"
SETBACK

5'-0"
SETBACK

PROPERTY LINE

BRICK MASONRY
TYP.

ALUM
WINDOWS,
TYP.

METAL & GLASS
BALCONY, TYP.

ELEV
TRACKS

PTD STEEL
FENCE, TYP.

ALUM
WINDOWS,
TYP.


BRICK MASONRY
PLANTERS TYP.

WEST ELEVATION

3415 N. ASHLAND AVE.

09.02.20



S T U D I O
dwell
ARCHITECTS

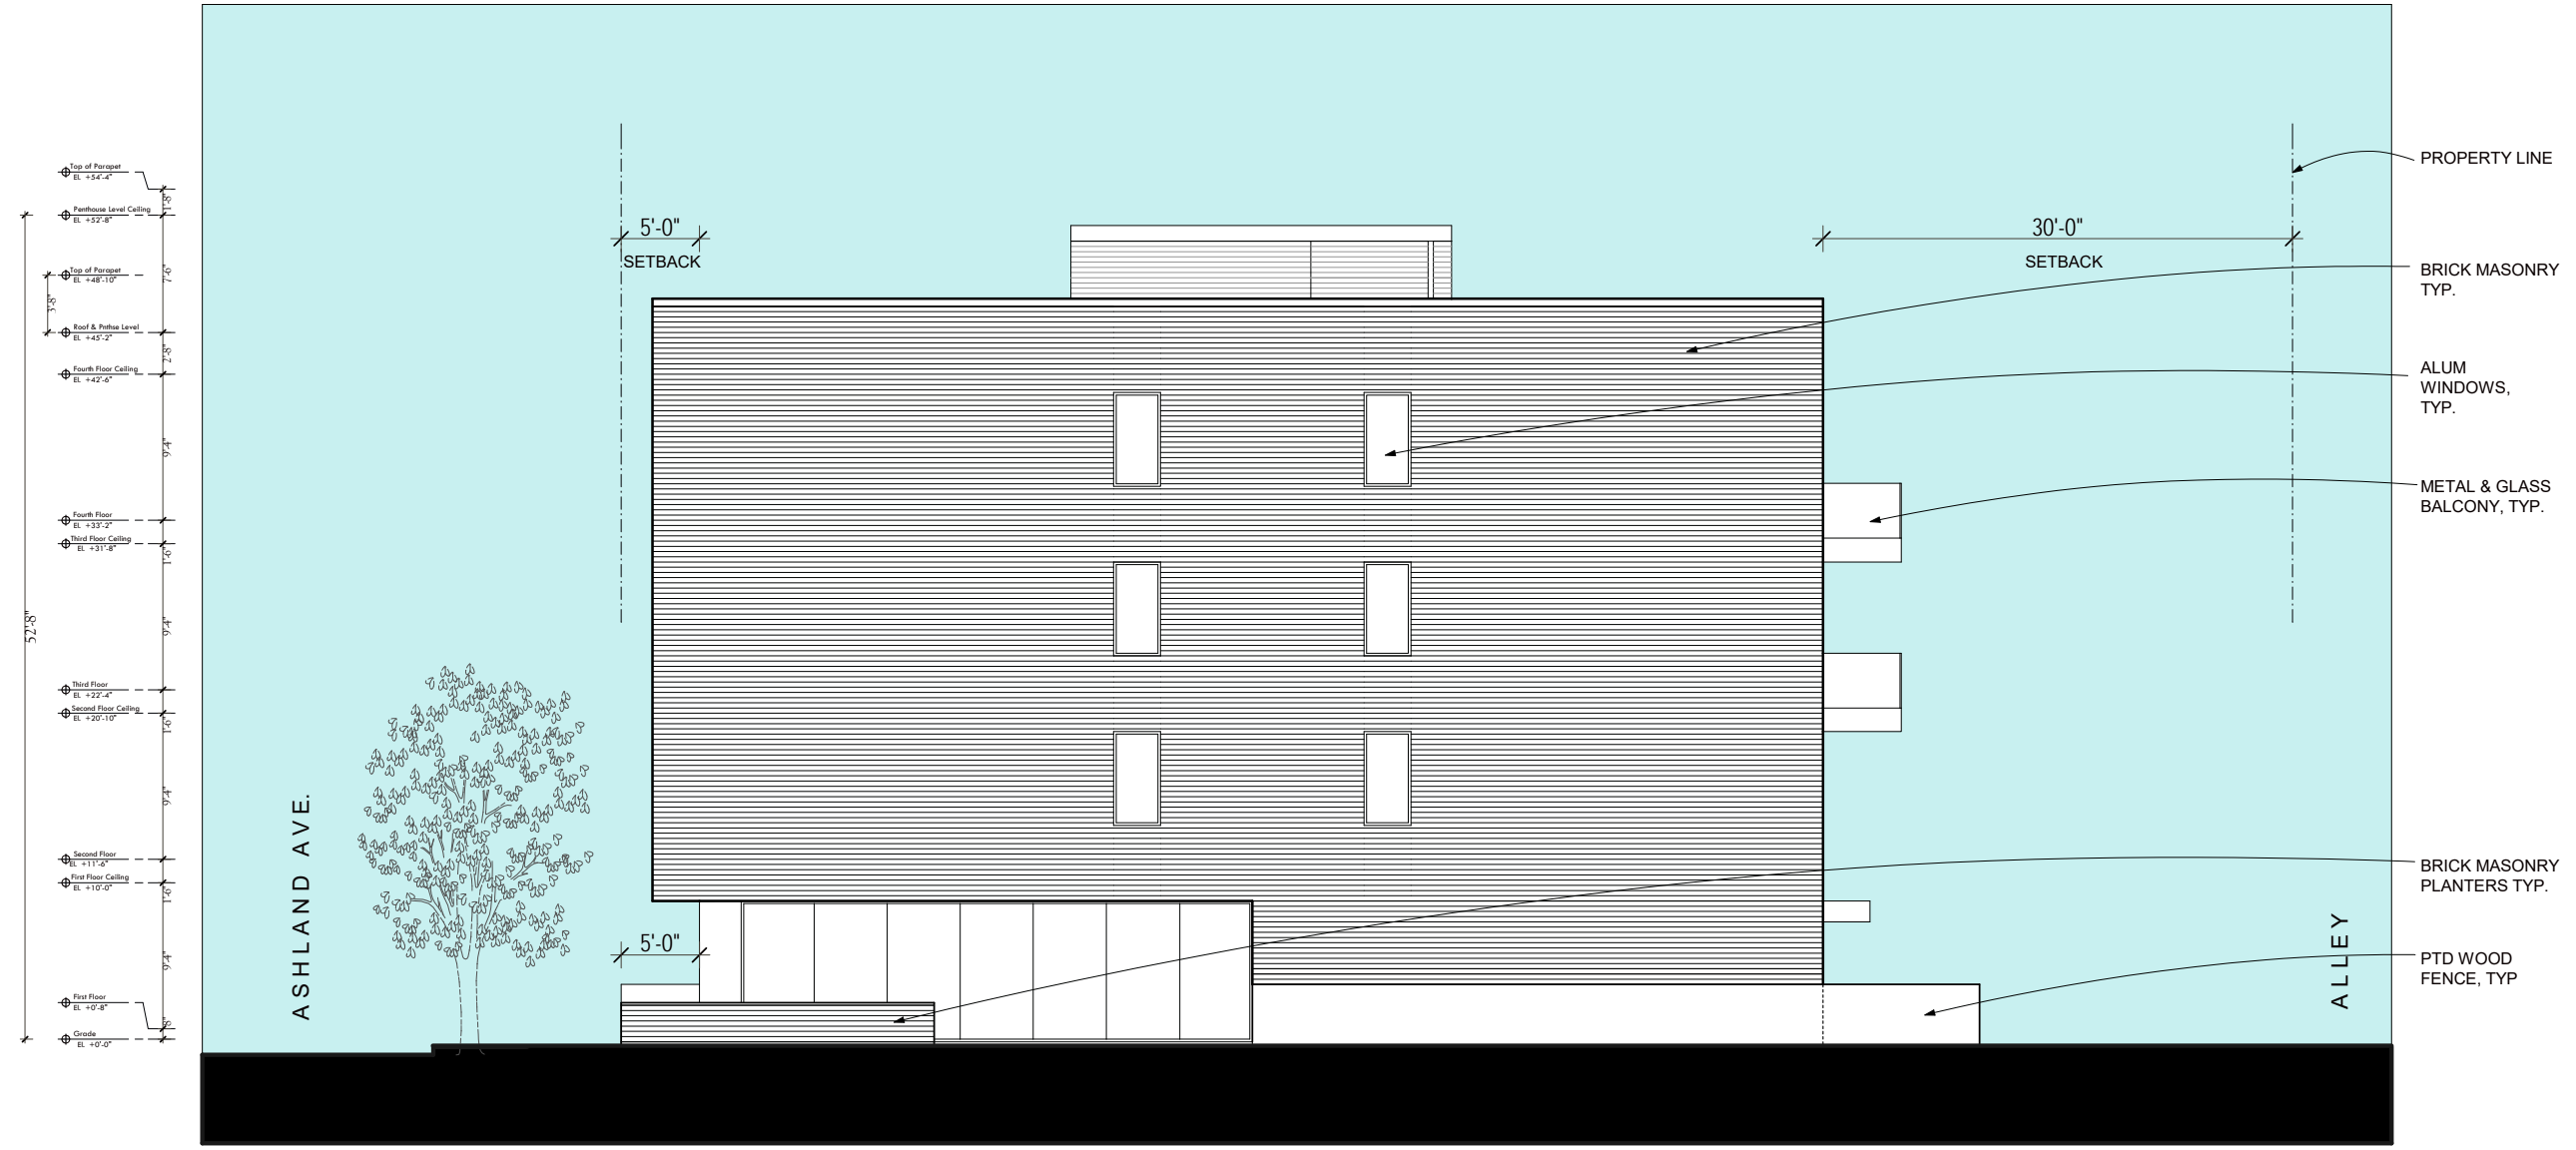

SOUTH ELEVATION

3415 N. ASHLAND AVE. 09.02.20


dwell STUDIO ARCHITECTS

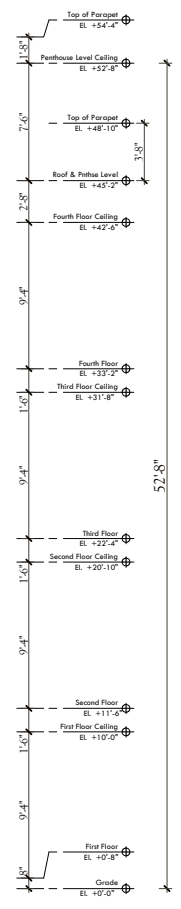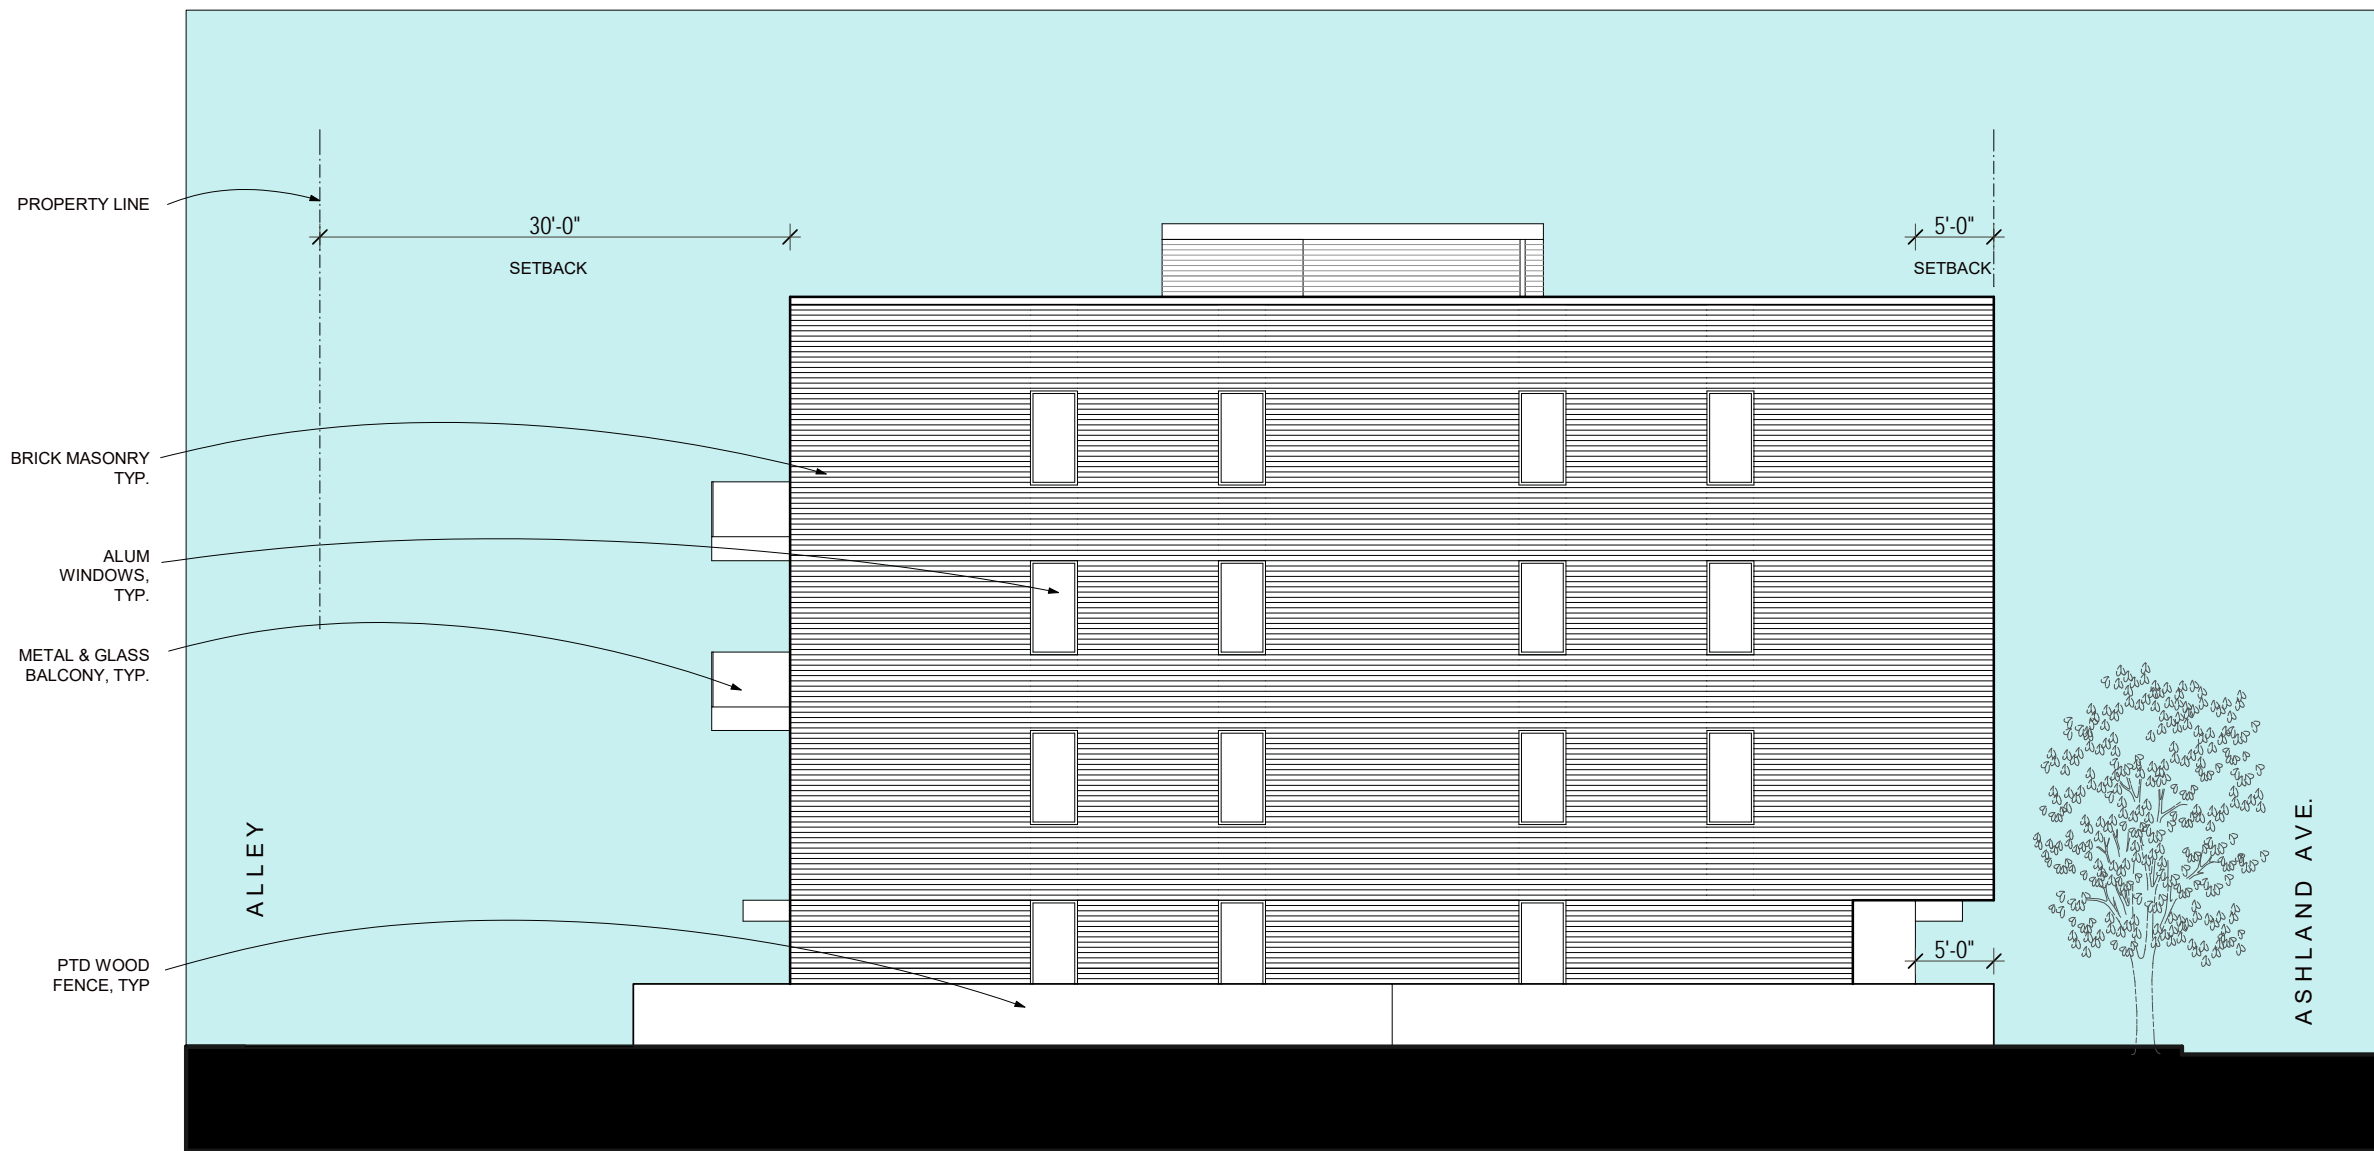

NORTH ELEVATION

3415 N. ASHLAND AVE.

09.02.20

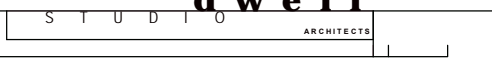

dwell

ARCHITECTS



EAST ELEVATION

3415 N. ASHLAND AVE.

09.02.20

S T U D I O **d w e l l** ARCHITECTS