

ASHLAND

155'-0"


145'-0"

5'-0"

76'-9 5/8"

106'-9 5/8"

30'-0"

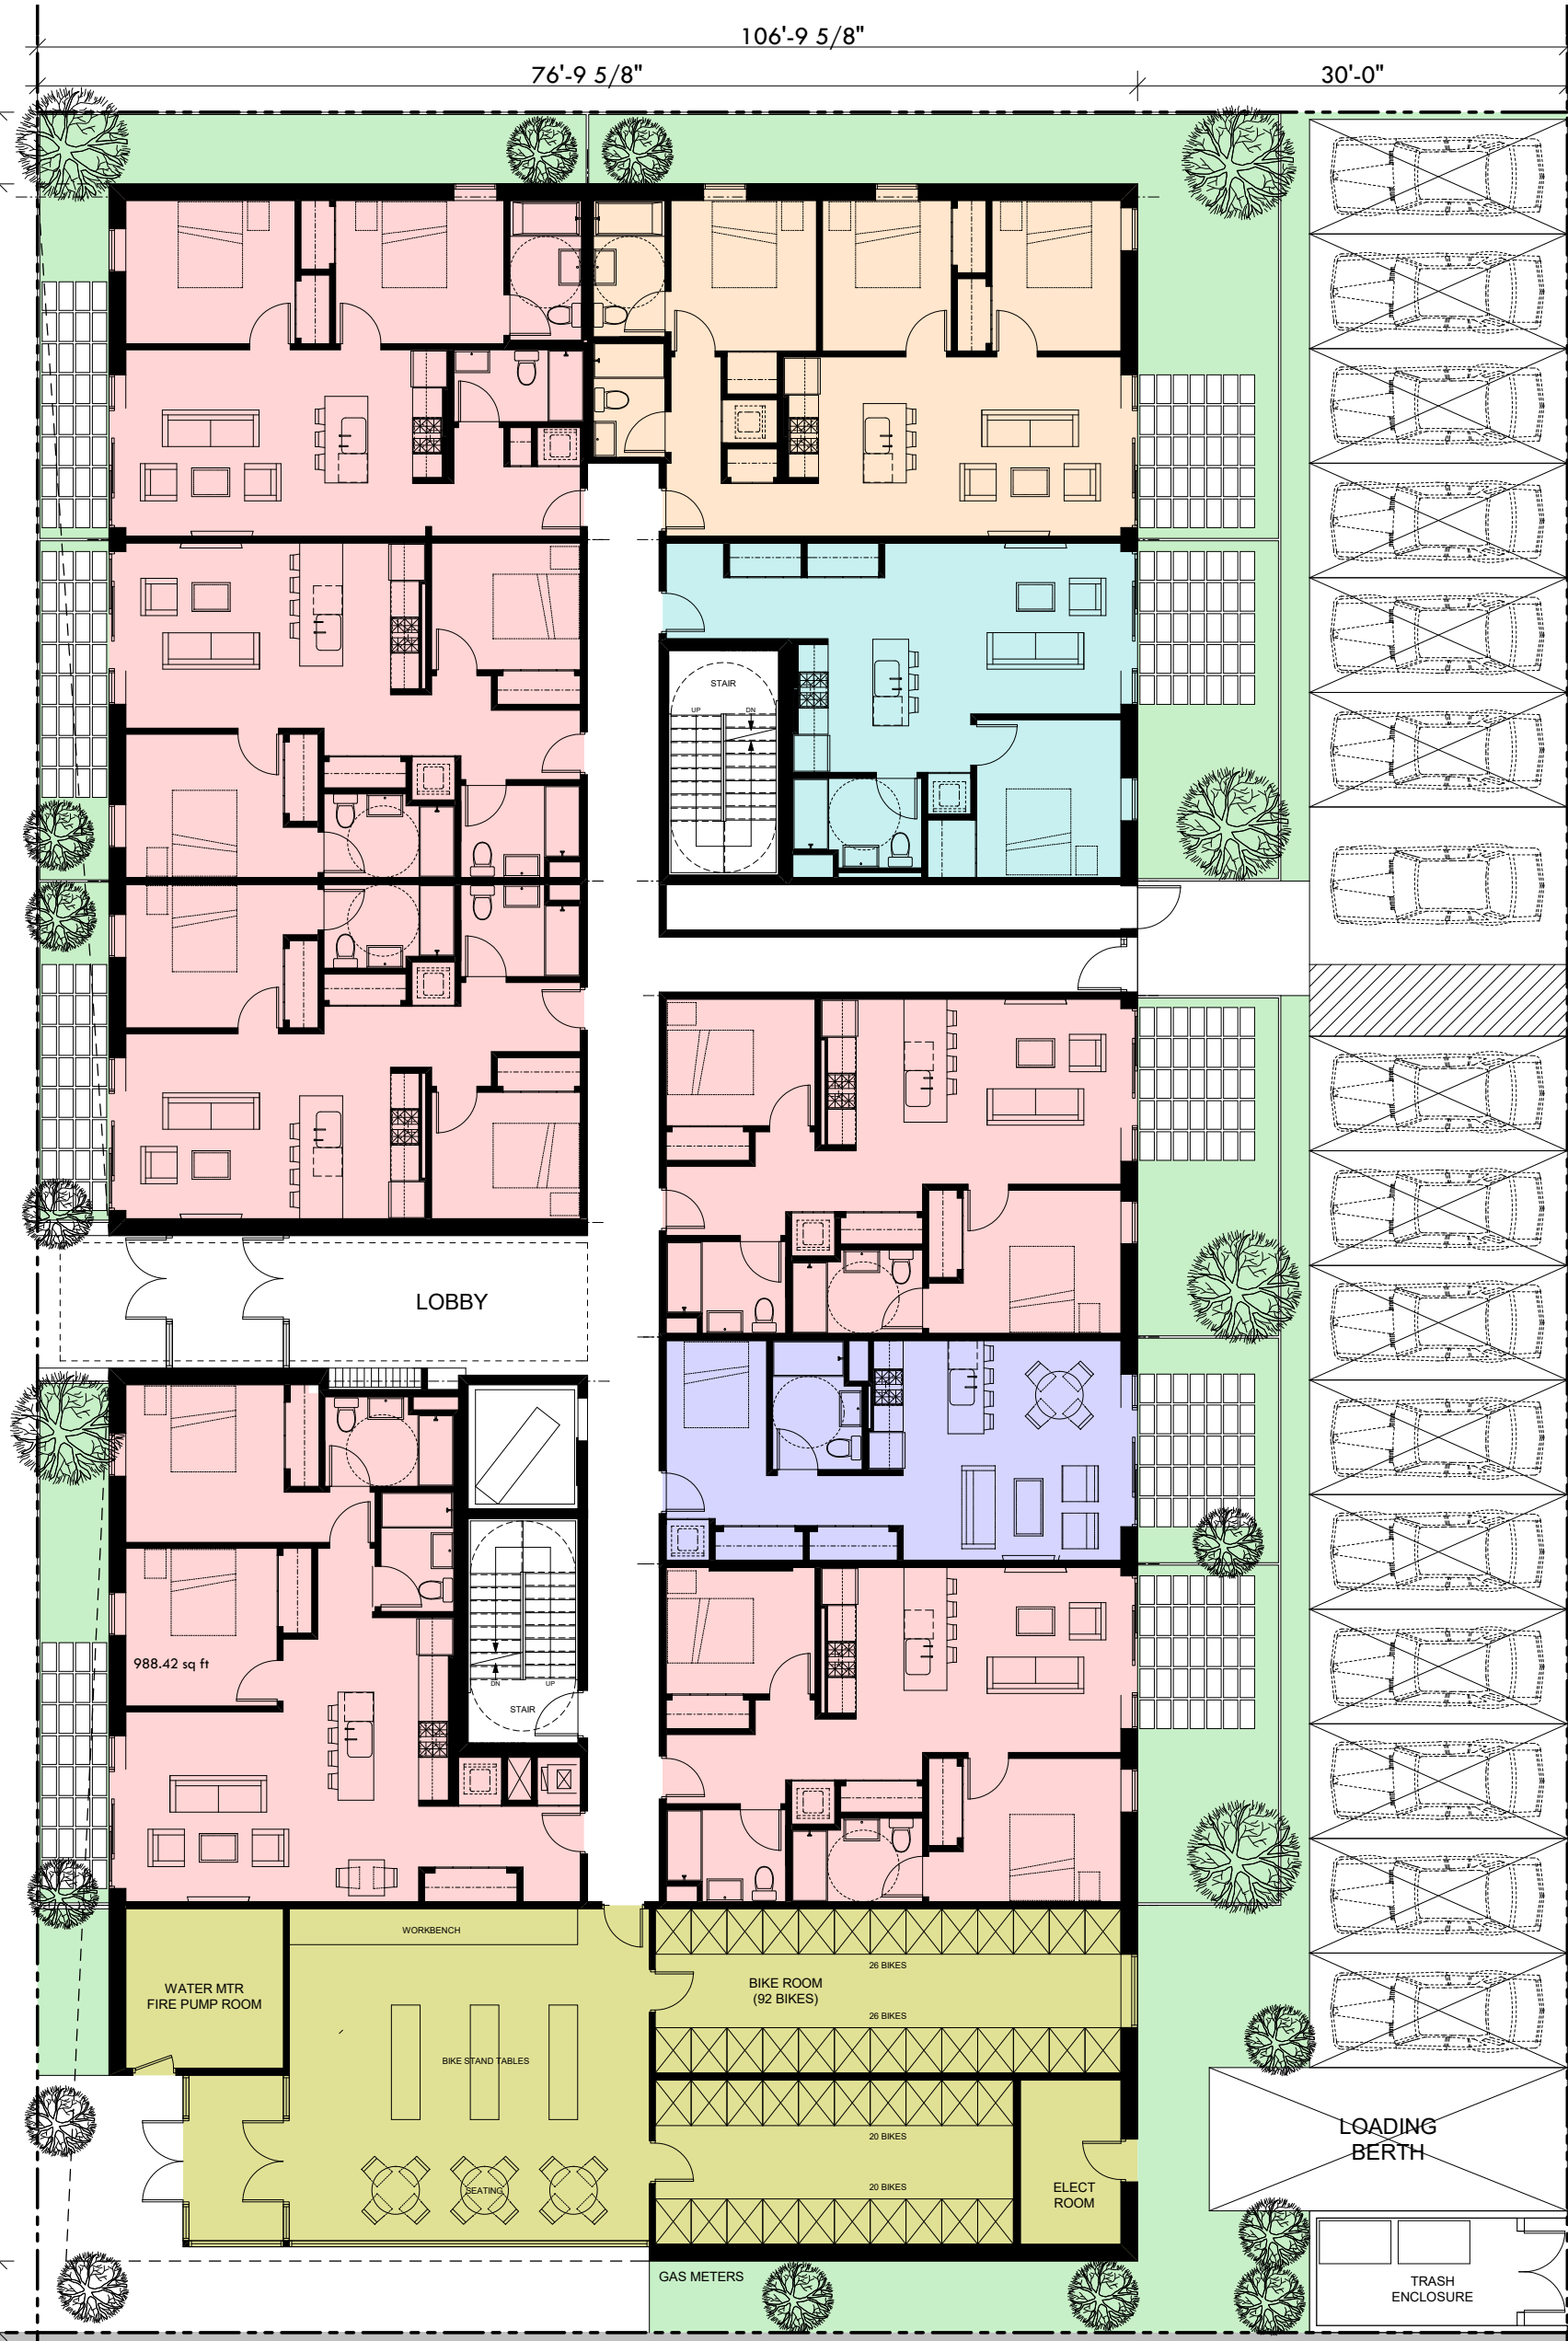

ALLEY

# FIRST FLOOR PLAN

d w e l l

S T U D I O

3415 - 3425 N ASHLAND 09.02.20

TRAIN

988.42 sq ft

WATER MTR  
FIRE PUMP ROOM

WORKBENCH

BIKE STAND TABLES

SEATING

GAS METERS

BIKE ROOM  
(92 BIKES)

26 BIKES

26 BIKES

20 BIKES

20 BIKES

ELECT ROOM


LOADING  
BERTH

TRASH  
ENCLOSURE

ASHLAND

155'-0"

155'-0"

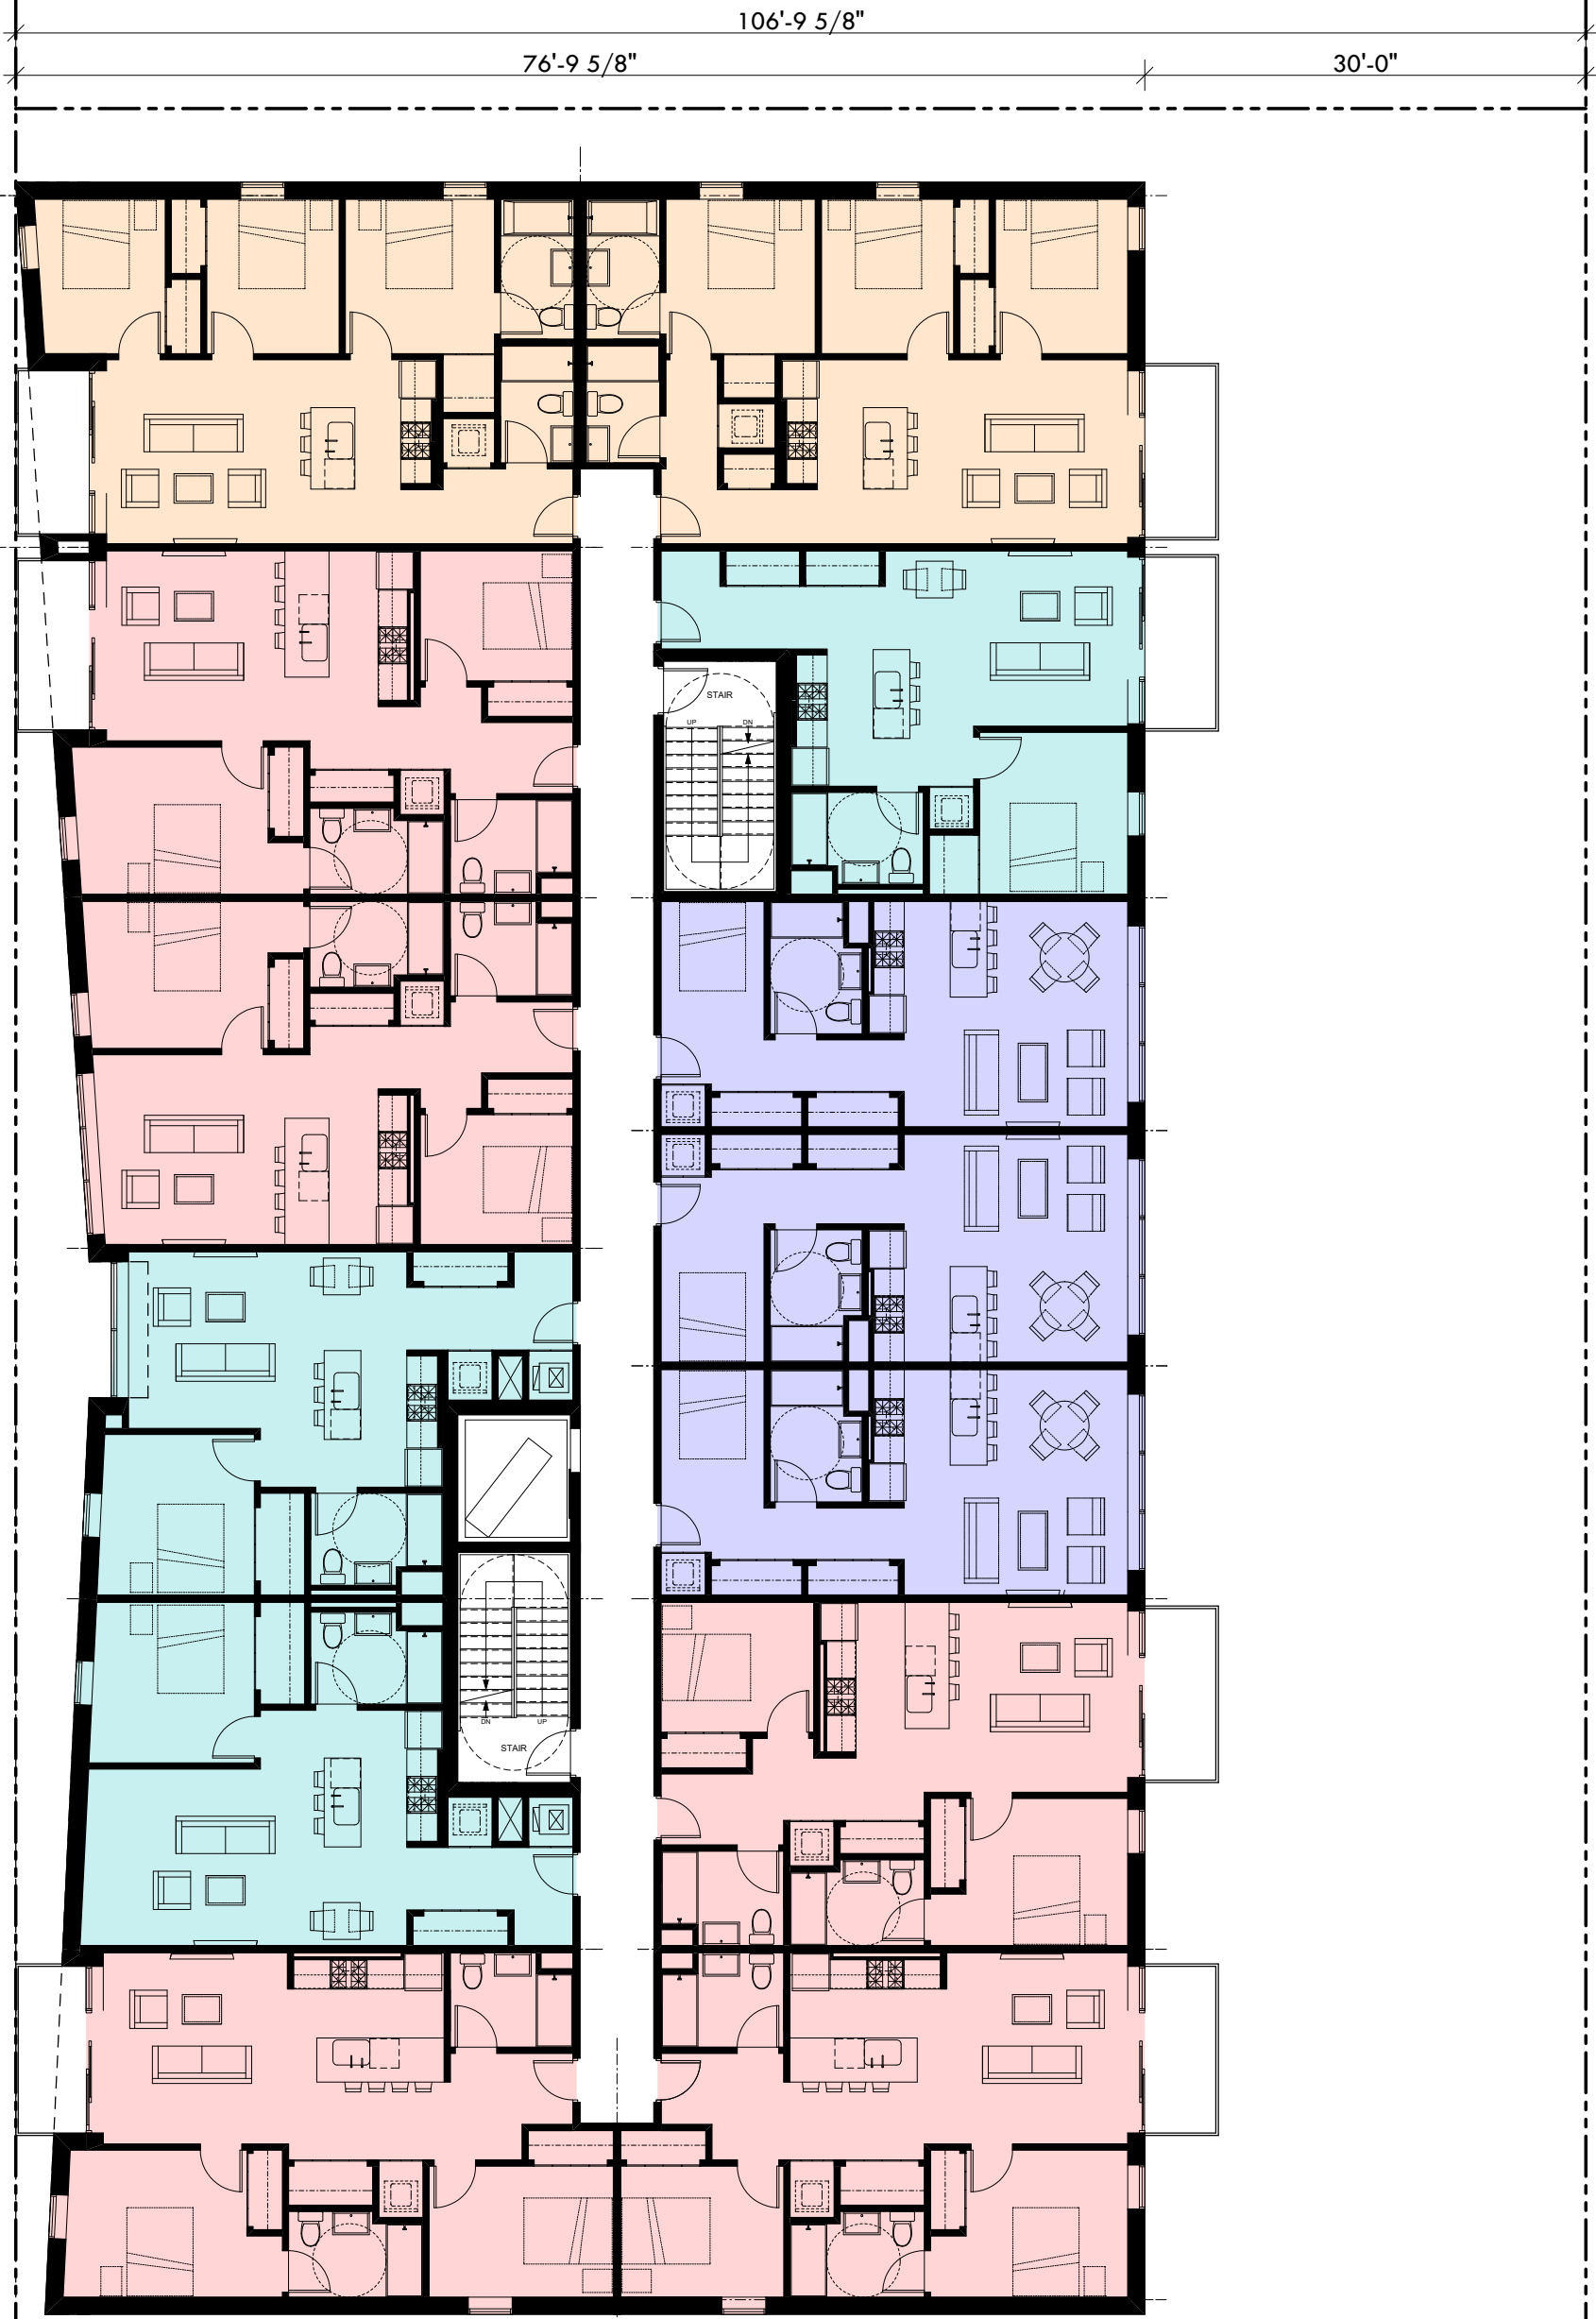

TRAIN

2nd, 3rd & 4th FLOOR PLANS

ALLEY

d w e l l

S T U D I O

3415 - 3425 N ASHLAND 09.02.20

ASHLAND

155'-0"


150'-0"

5'-0"

76'-9 5/8"

106'-9 5/8"

30'-0"

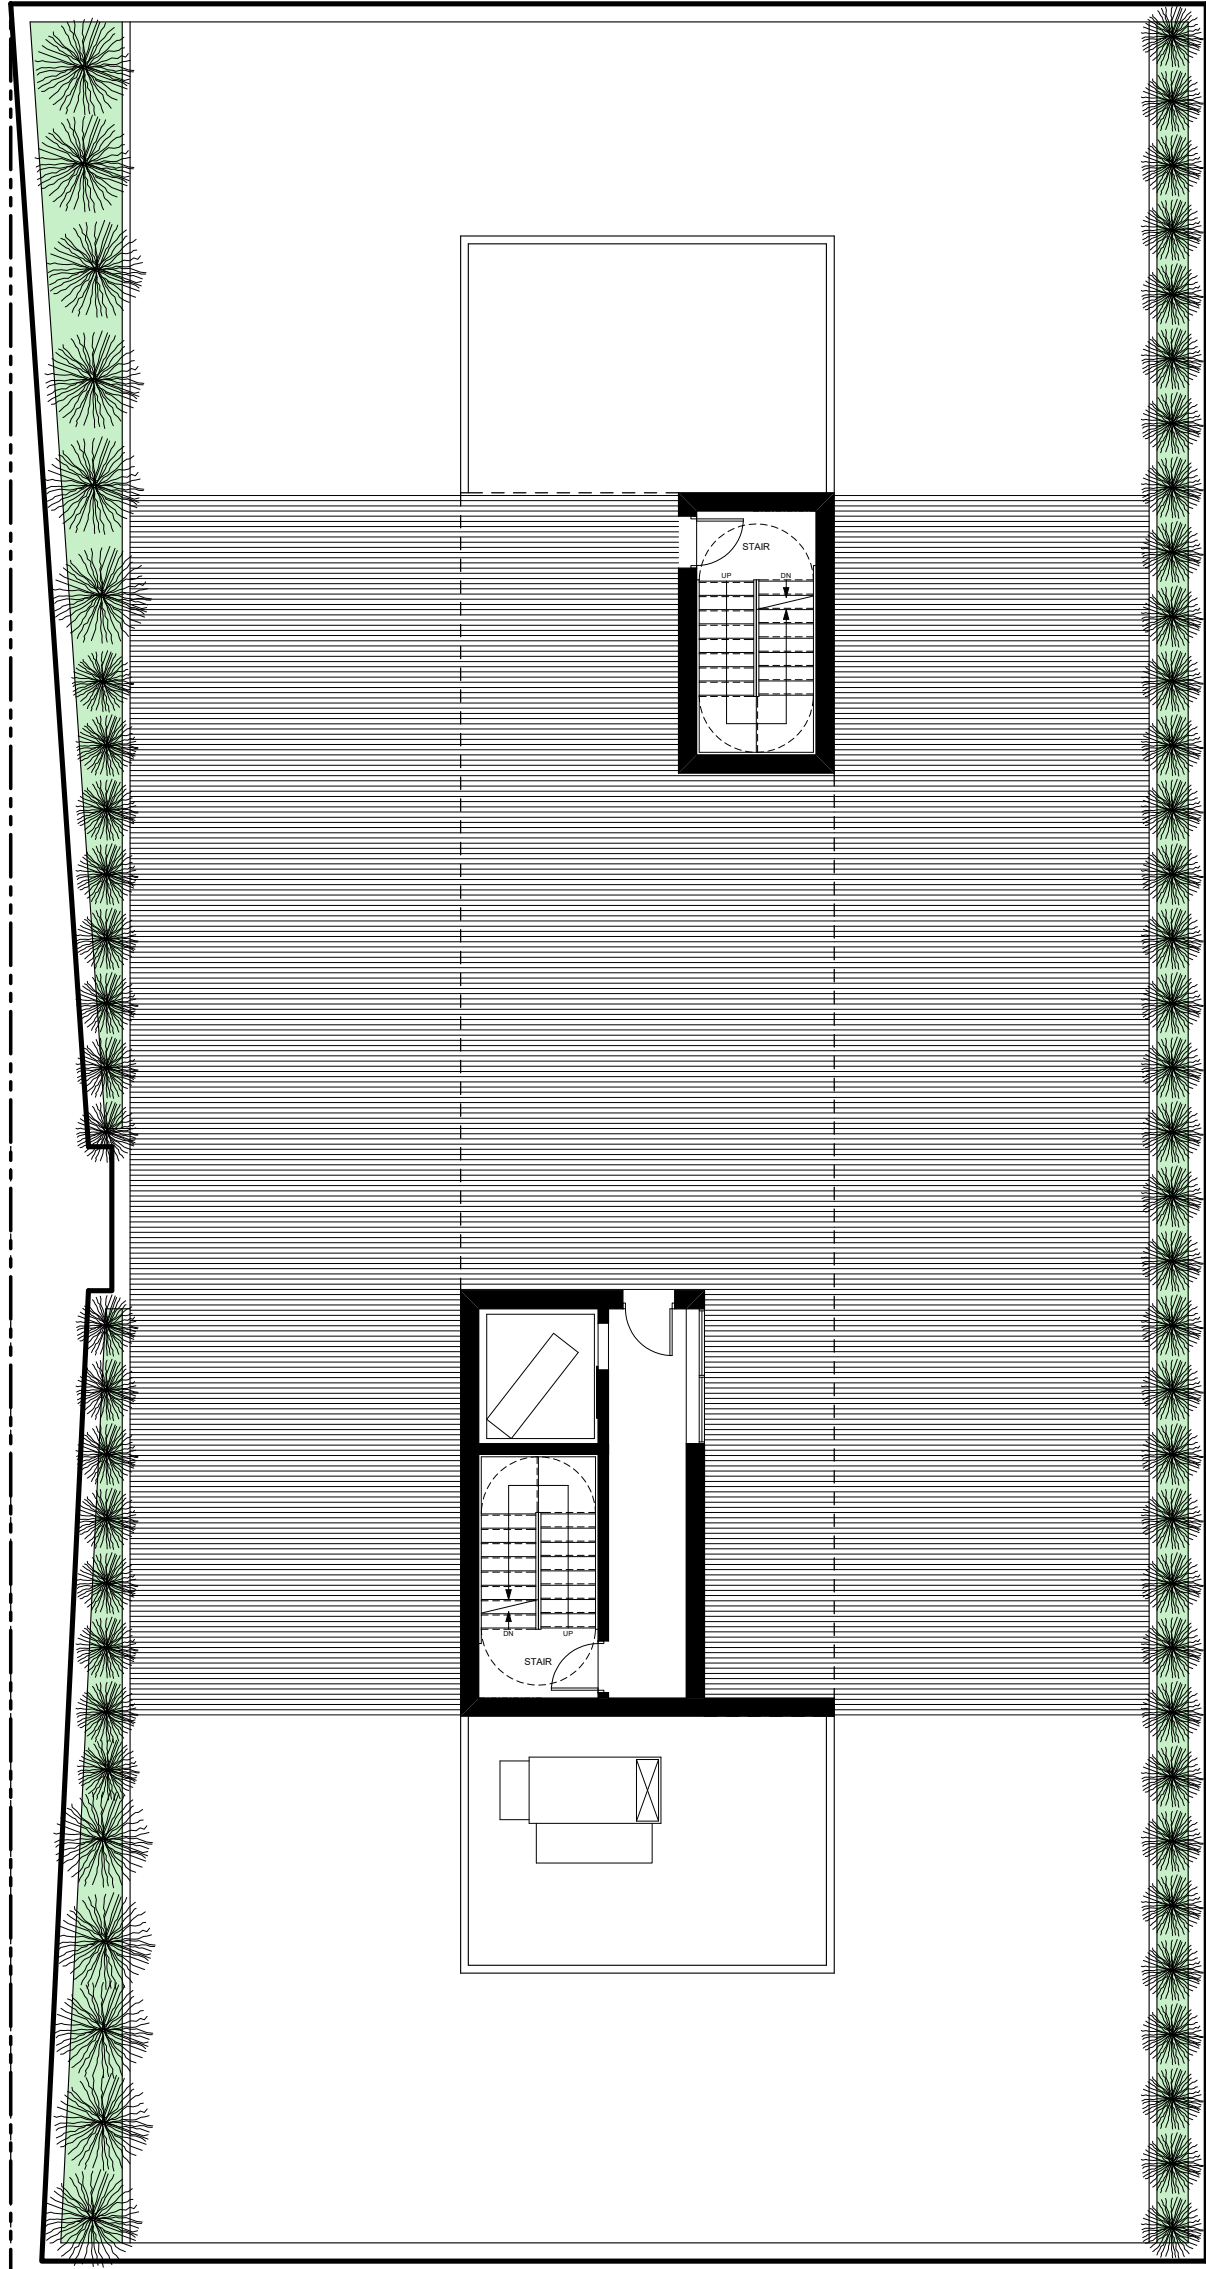

ROOF FLOOR PLAN

ALLEY

TRAIN

d w e l l

S T U D I O

3415 - 3425 N ASHLAND 09.02.20