




**WEST ELEVATION**




**EAST ELEVATION**



Printed 2/15/2017 3:14:01 PM

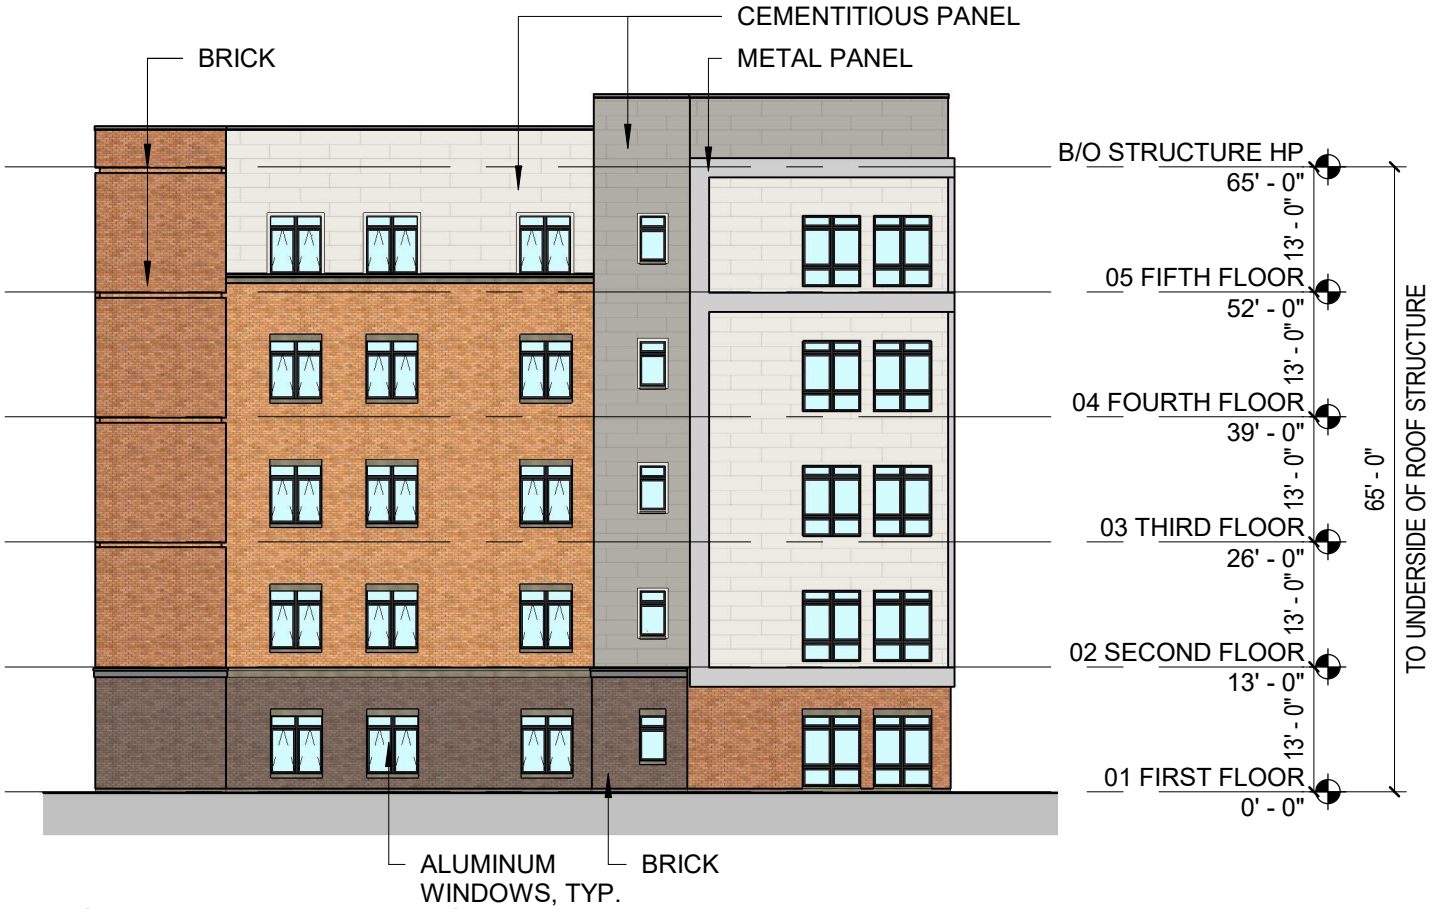

**NORTH ELEVATION**

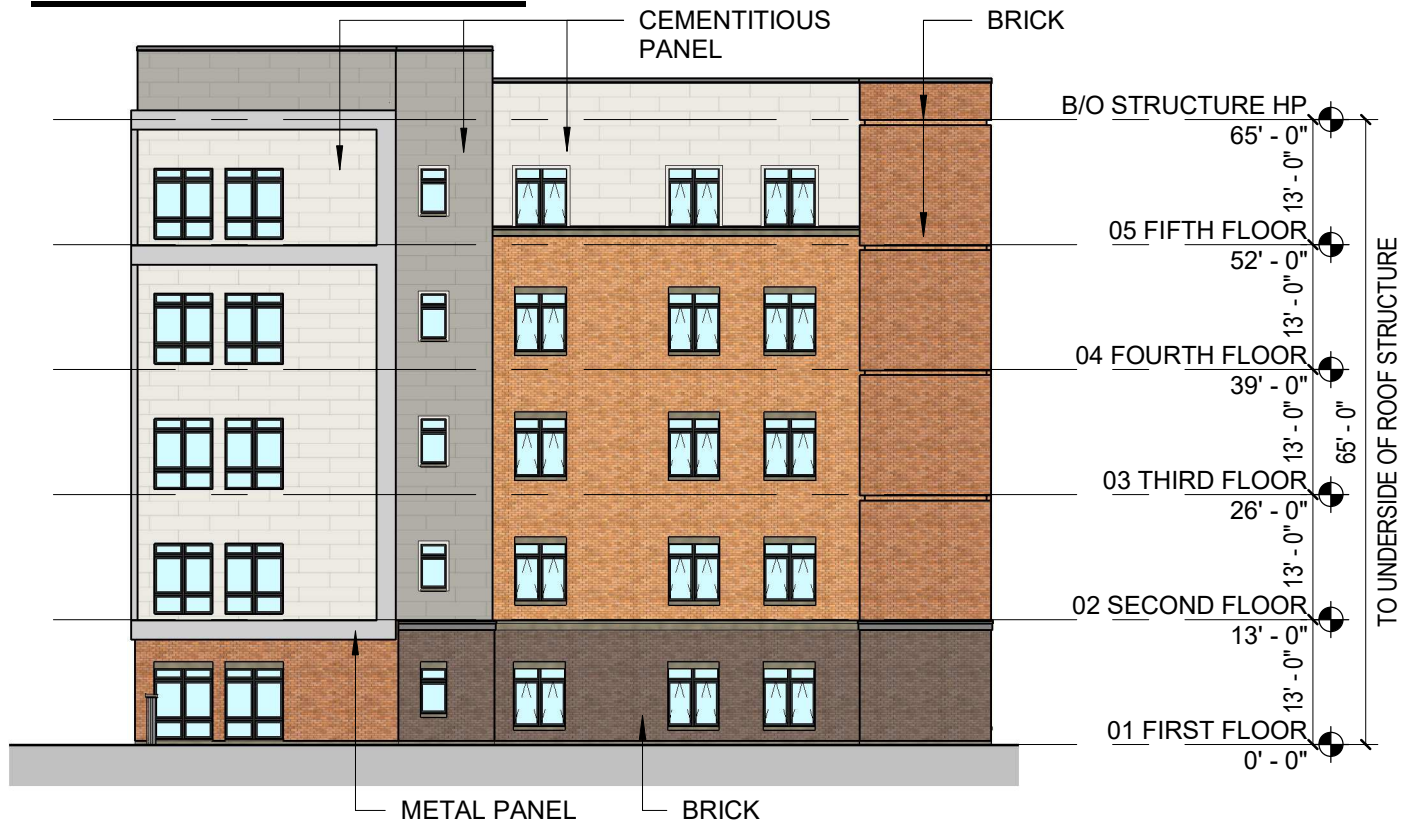

**SOUTH ELEVATION** (SIM. TO NORTH ELEVATION)

