



PREVIOUS NORTHWEST
PERSPECTIVE

JENNIFER & ERIC ROCKHOLD
OWNERS
FEBRUARY 25, 2015

647 W. MELROSE ST.
CHICAGO, ILLINOIS



NEW NORTHWEST
PERSPECTIVE

JENNIFER & ERIC ROCKHOLD


OWNERS

APRIL 29, 2015

647 W. MELROSE ST.
CHICAGO, ILLINOIS

S U L L I V A N
G O U L E T T E
& W I L S O N

A R C H I T E C T S
COPYRIGHT 2015, SULLIVAN GOULETTE WILSON, LTD.

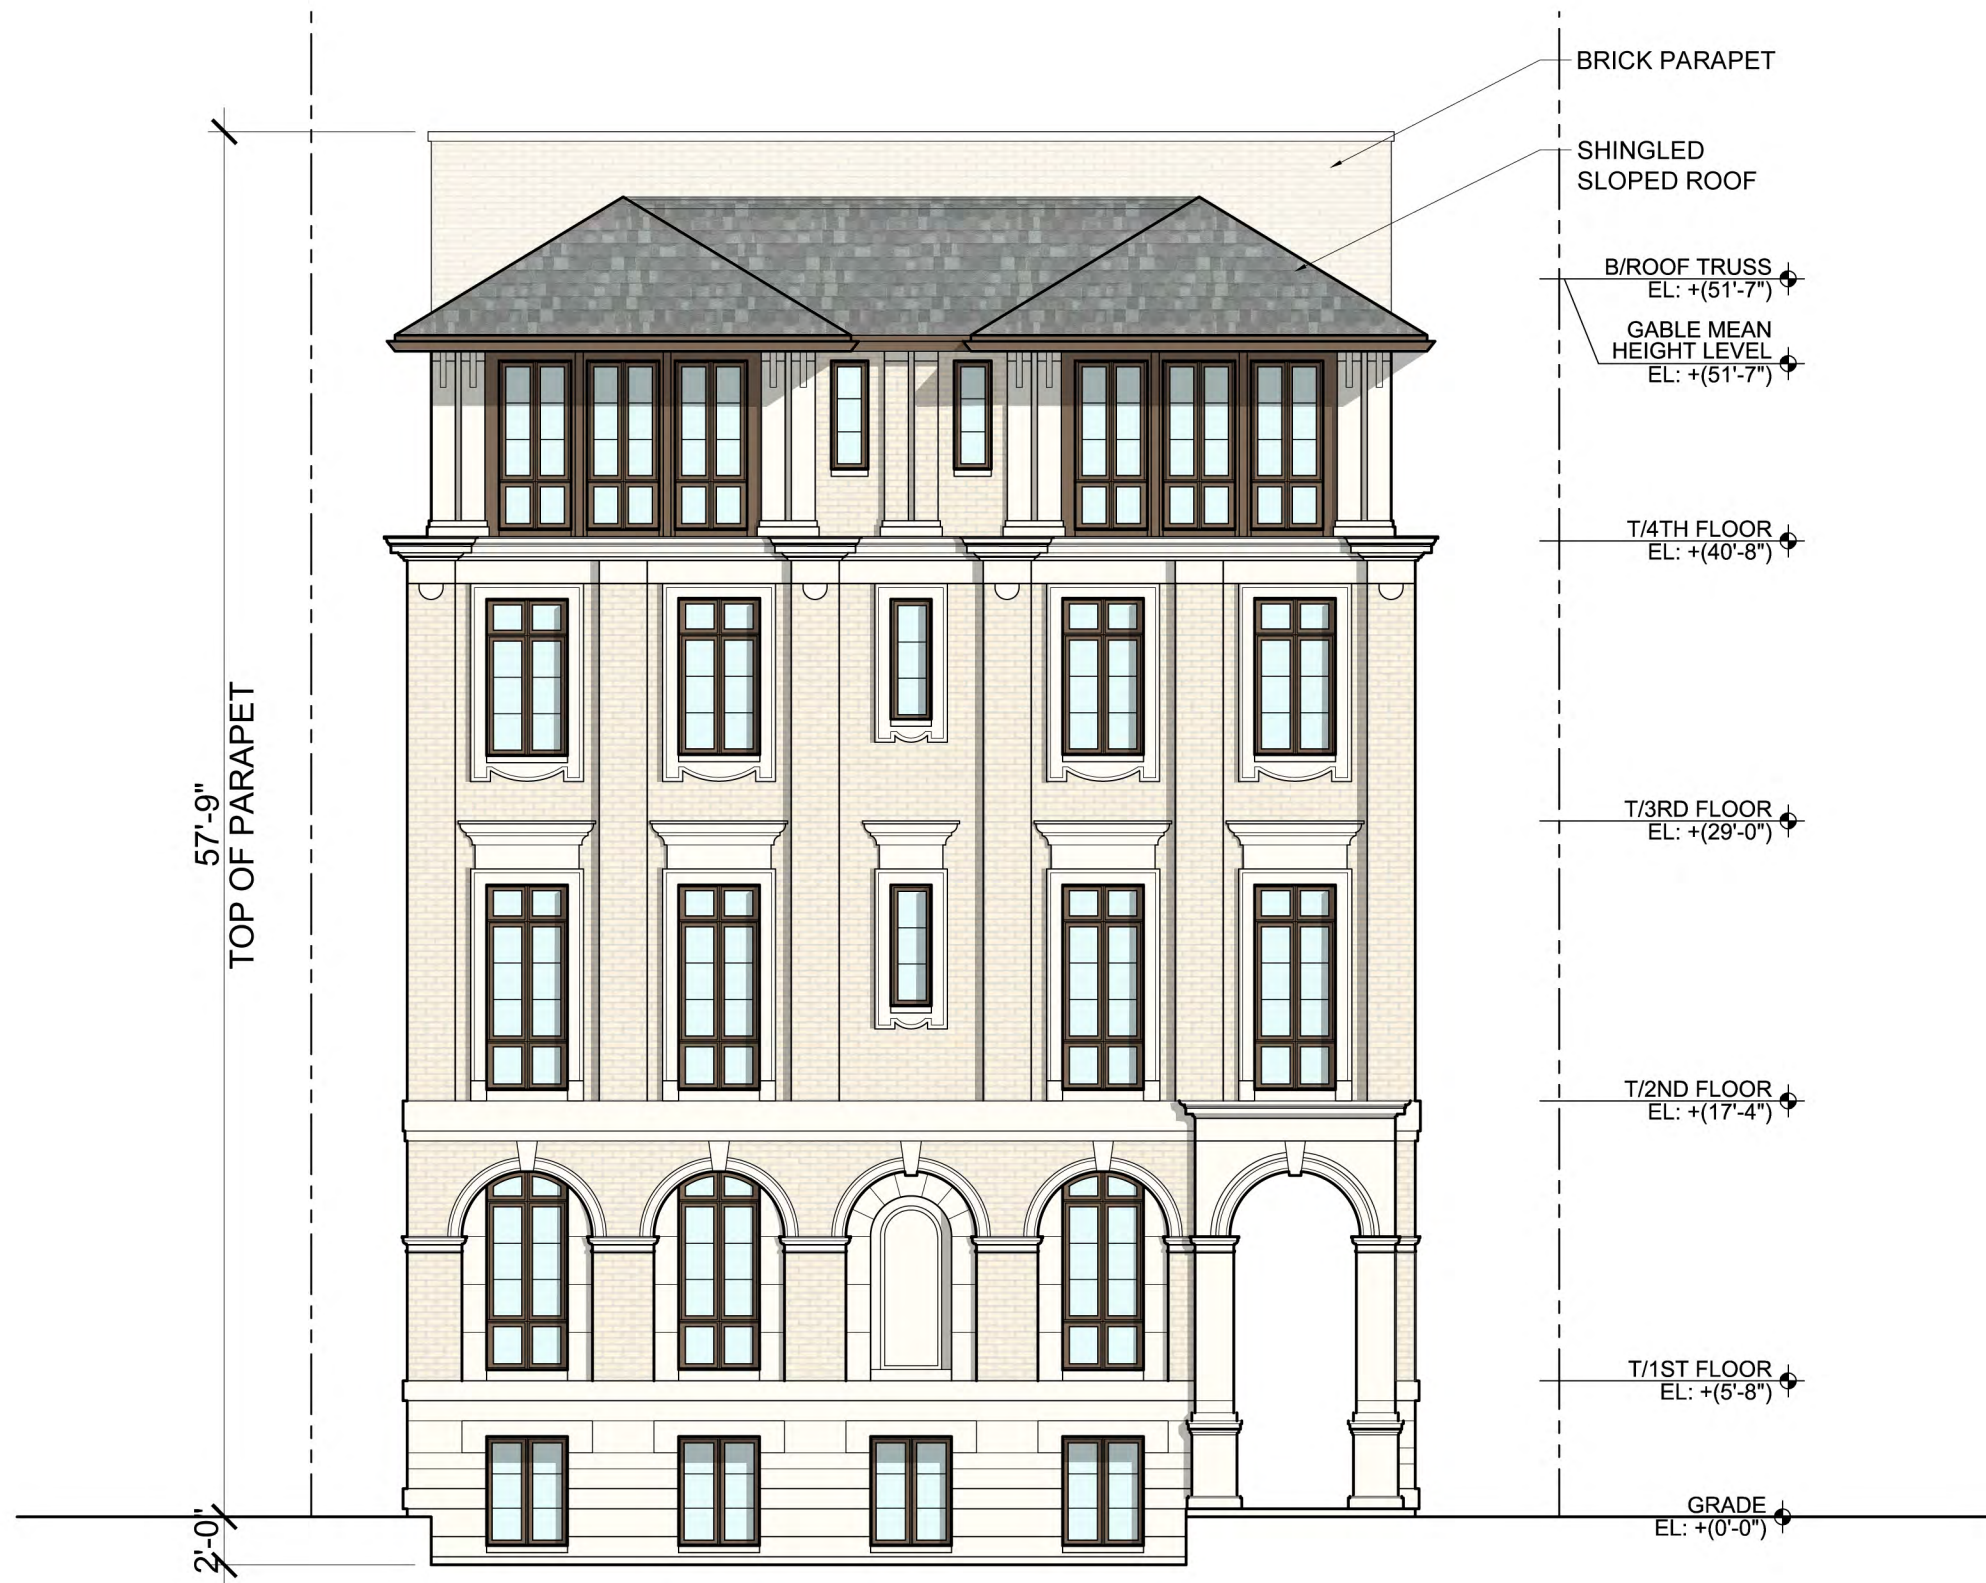

PREVIOUS PROPOSED
NORTH ELEVATION



647 W. MELROSE ST.
CHICAGO, ILLINOIS

JENNIFER & ERIC ROCKHOLD

OWNERS

FEBRUARY 25, 2015

**S U L L I V A N
G O U L E T T E
& W I L S O N**

A R C H I T E C T S
COPYRIGHT 2015, SULLIVAN GOULETTE WILSON, LTD.



JENNIFER & ERIC ROCKHOLD

OWNERS


APRIL 29, 2015

NEW PROPOSED
NORTH ELEVATION

0 2' 4' 8' 16'

647 W. MELROSE ST.
CHICAGO, ILLINOIS

SULLIVAN
GOULETTE
& WILSON
ARCHITECTS
COPYRIGHT 2015, SULLIVAN GOULETTE WILSON, LTD.

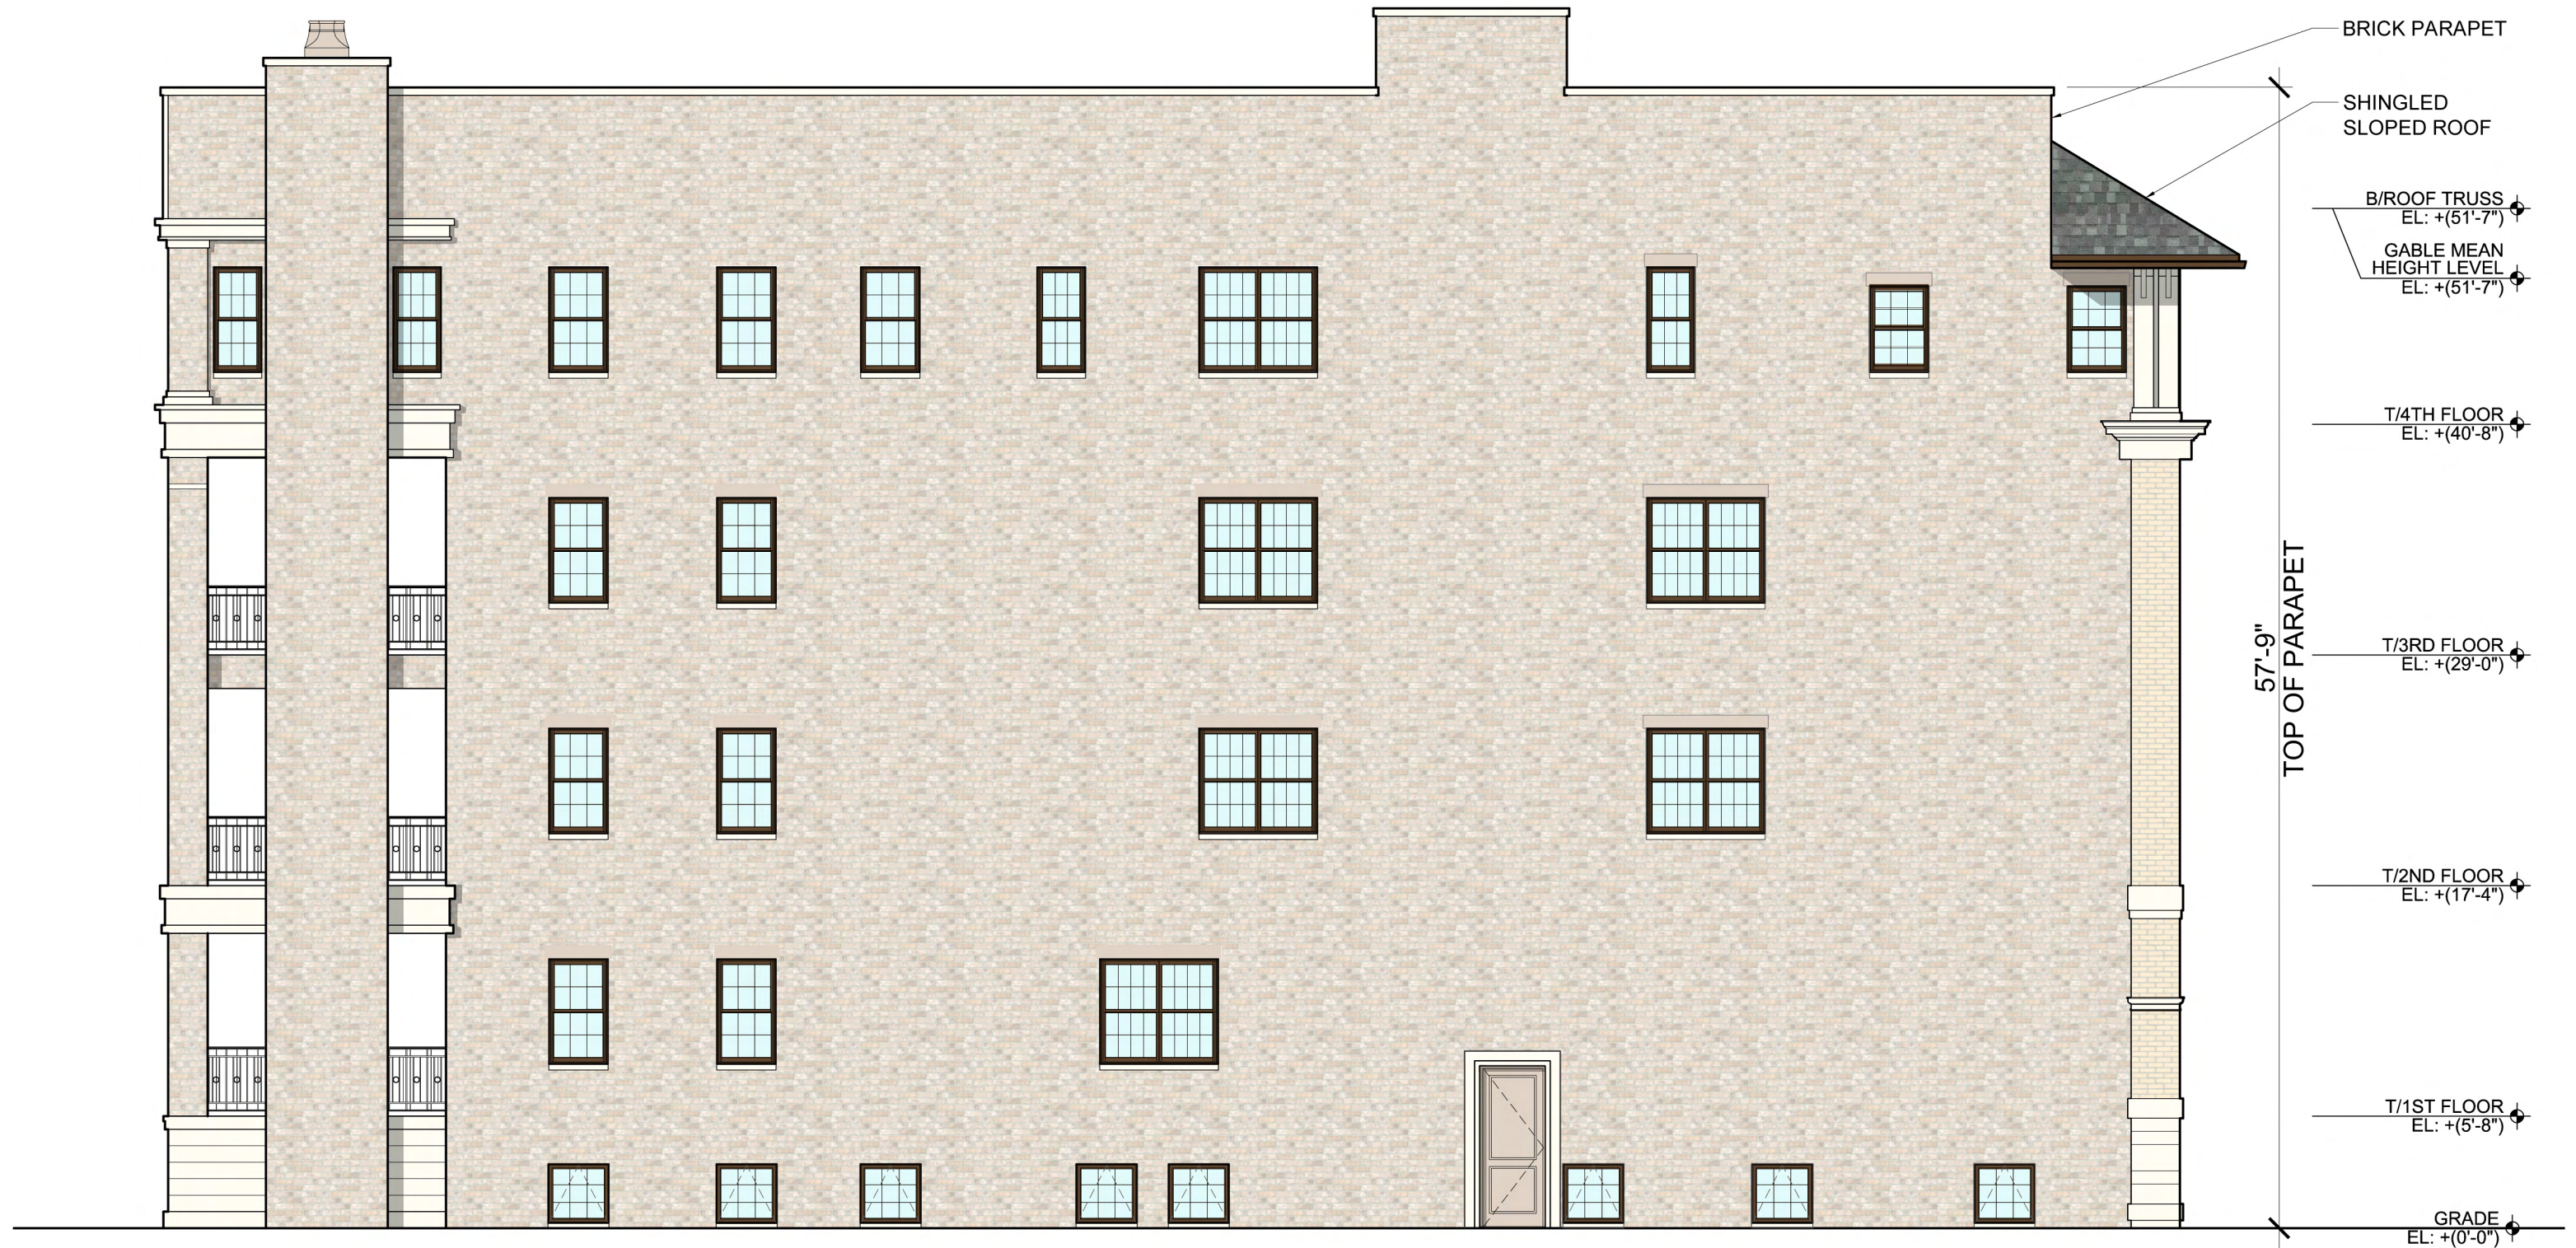

JENNIFER & ERIC ROCKHOLD

OWNERS

FEBRUARY 25, 2015

**SULLIVAN
GOULETTE
& WILSON**
ARCHITECTS
COPYRIGHT 2015, SULLIVAN GOULETTE WILSON, LTD.



JENNIFER & ERIC ROCKHOLD

OWNERS

APRIL 29, 2015

NEW PROPOSED
EAST ELEVATION

0 2' 4' 8' 16'

647 W. MELROSE ST.
CHICAGO, ILLINOIS


SULLIVAN
GOULETTE
& WILSON
ARCHITECTS
COPYRIGHT 2015, SULLIVAN GOULETTE WILSON, LTD.



JENNIFER & ERIC ROCKHOLD
OWNERS
FEBRUARY 25, 2015

PREVIOUS PROPOSED
WEST ELEVATION
0 2' 4' 8' 16'
647 W. MELROSE ST.
CHICAGO, ILLINOIS

**SULLIVAN
GOULETTE
& WILSON**
ARCHITECTS
COPYRIGHT 2015, SULLIVAN GOULETTE WILSON, LTD.

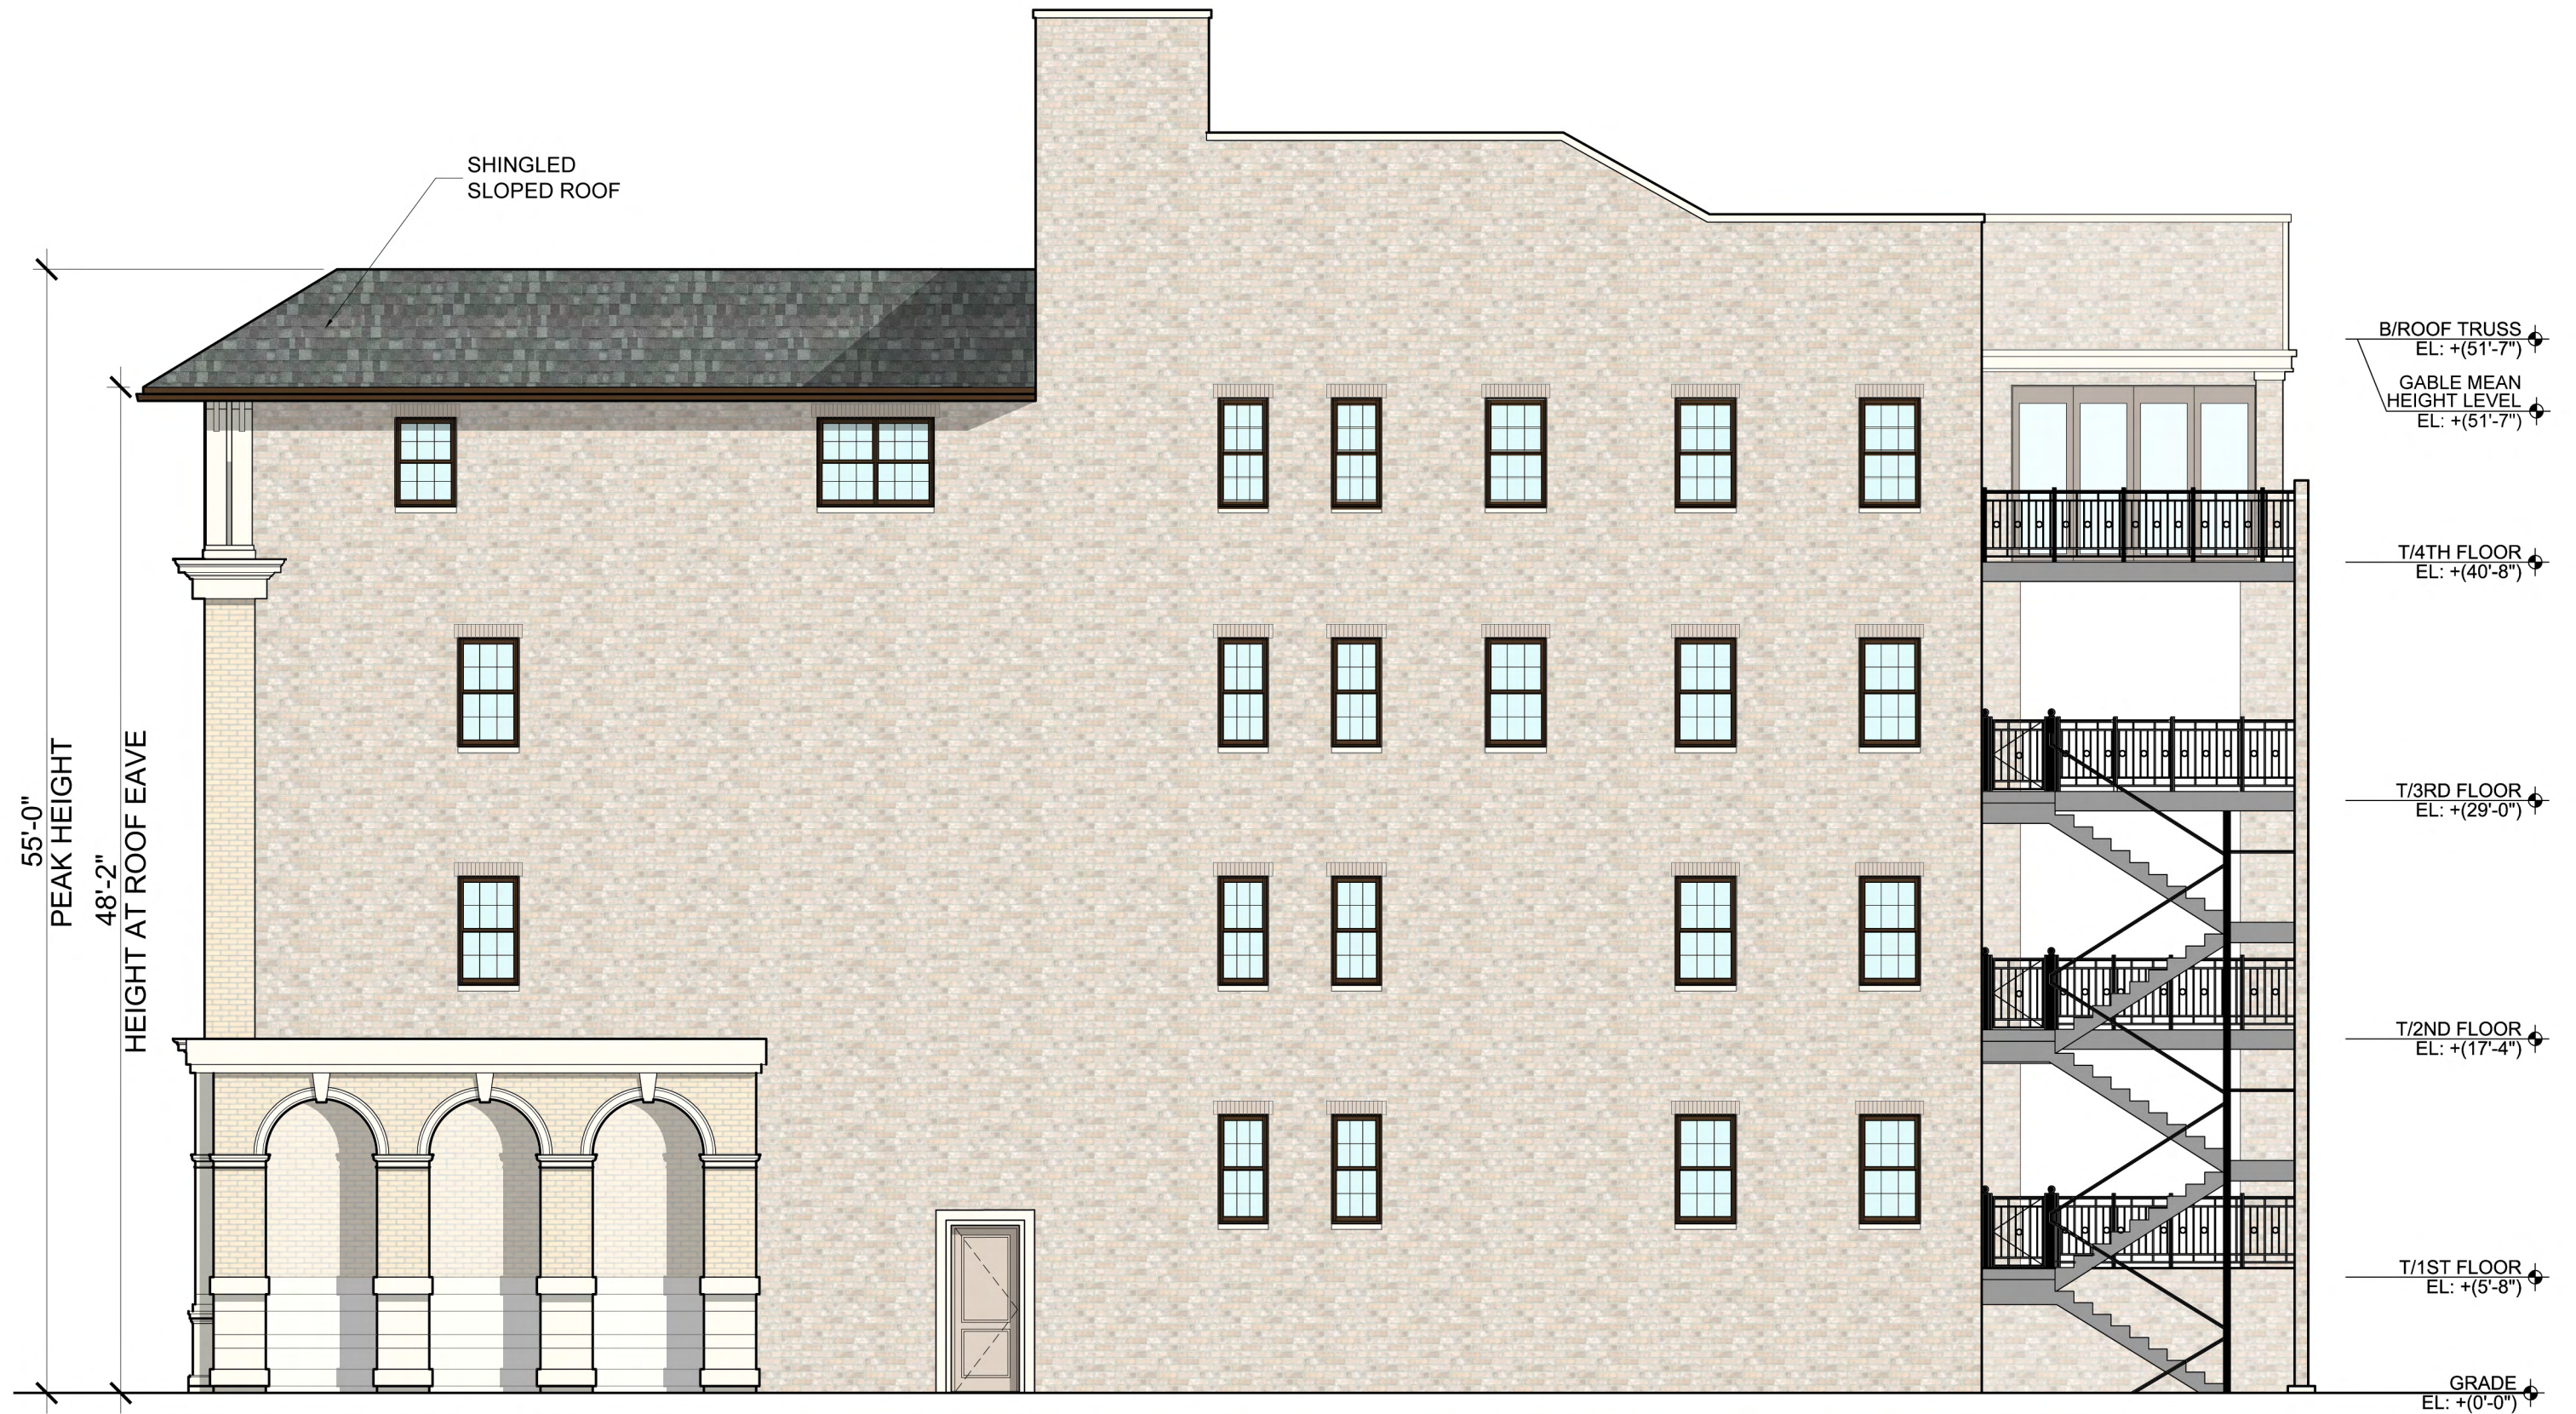

JENNIFER & ERIC ROCKHOLD

OWNERS

APRIL 29, 2015


NEW PROPOSED
WEST ELEVATION



647 W. MELROSE ST.
CHICAGO, ILLINOIS

**SULLIVAN
GOULETTE
& WILSON**

ARCHITECTS
COPYRIGHT 2015, SULLIVAN GOULETTE WILSON, LTD.

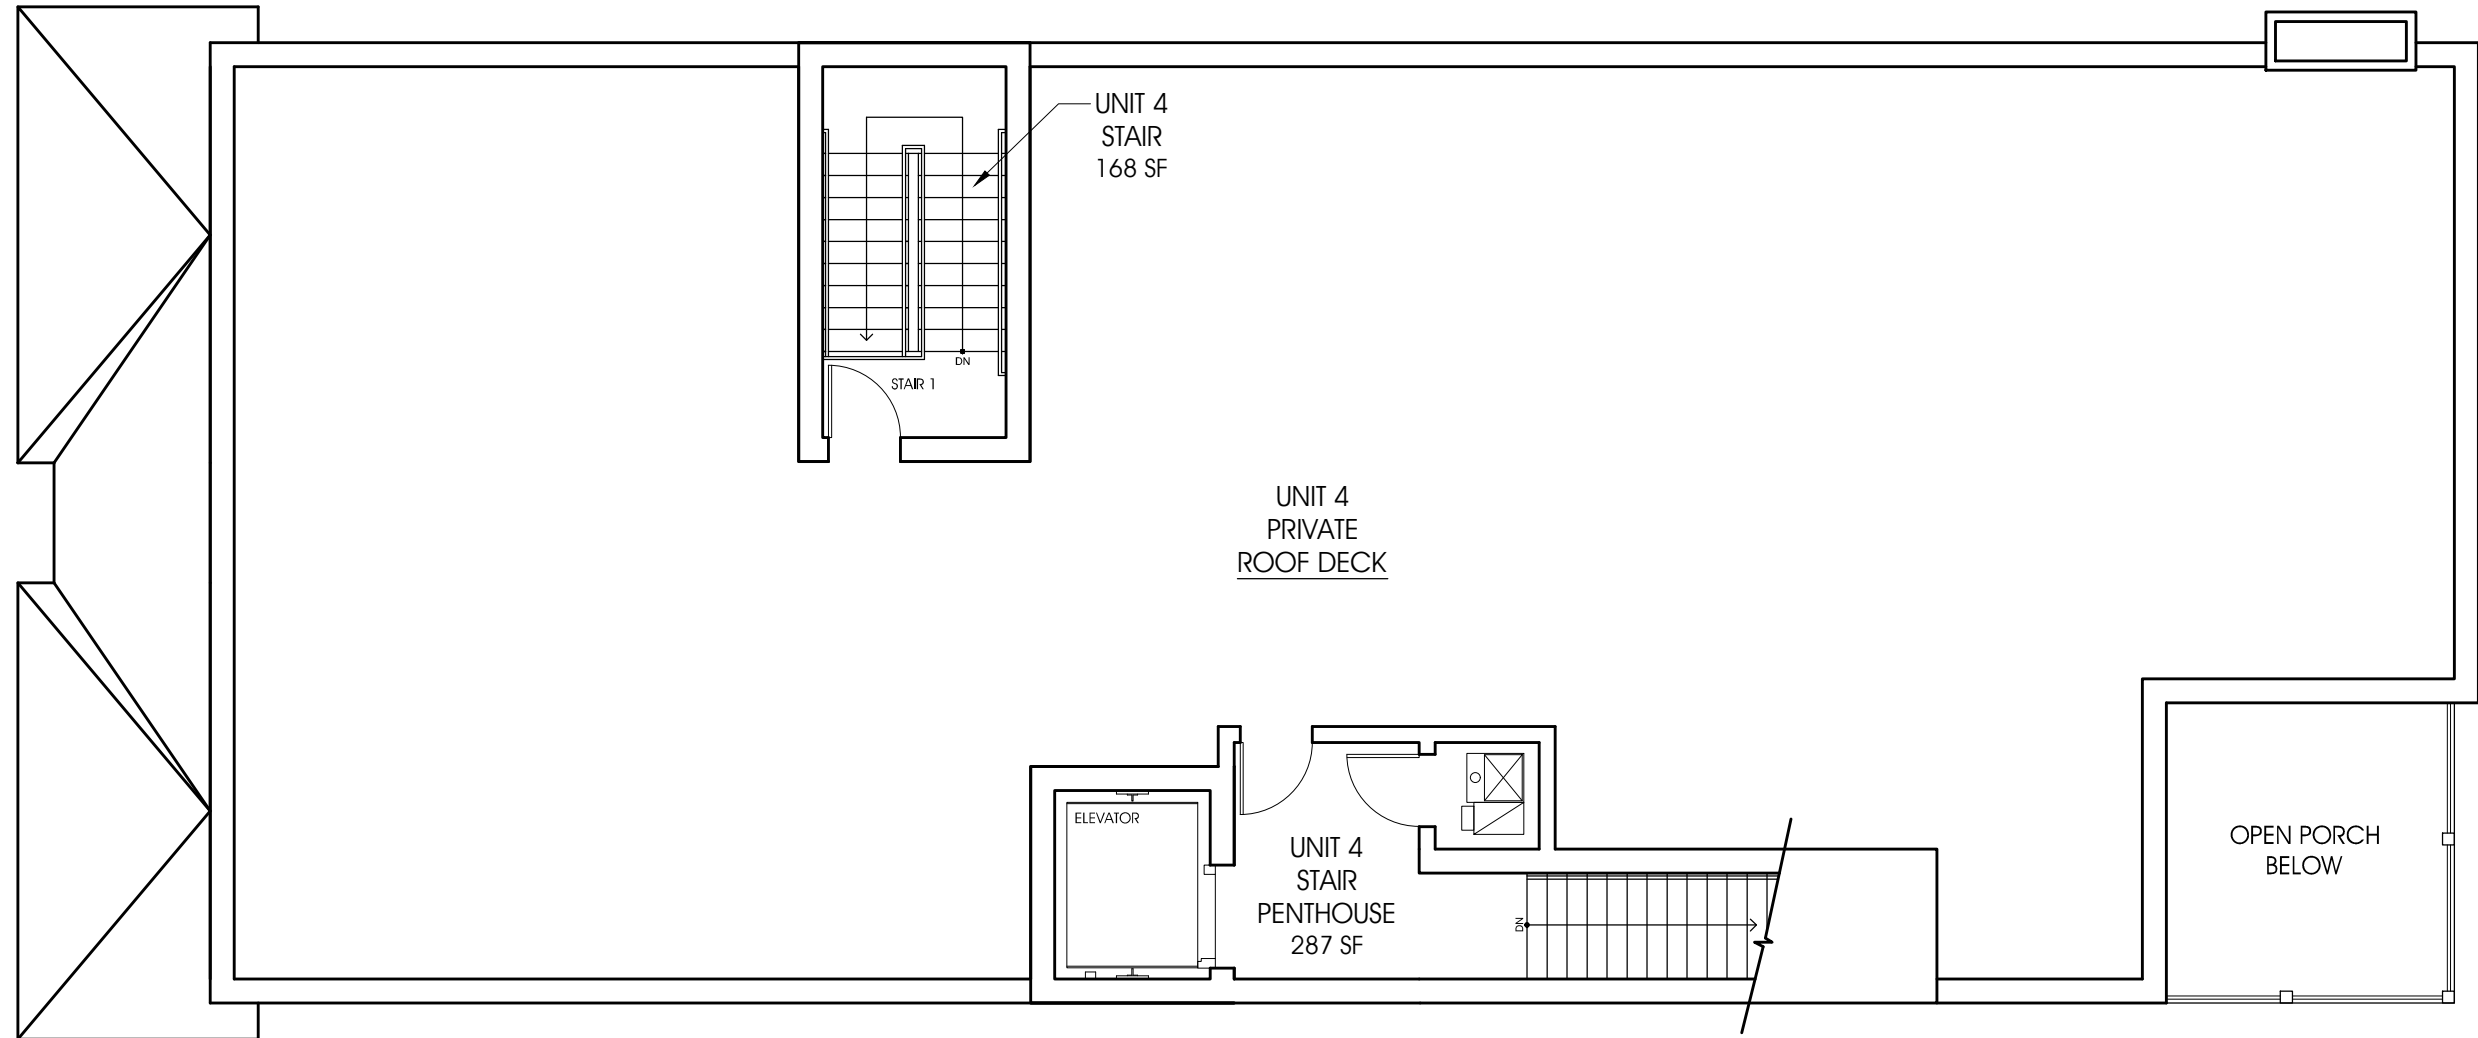

JENNIFER & ERIC ROCKHOLD

OWNERS

FEBRUARY 25, 2015


PREVIOUS PROPOSED
PENTHOUSE PLAN

NORTH

0 2' 4' 8' 16'

647 W. MELROSE ST.
CHICAGO, ILLINOIS

S U L L I V A N
G O U L E T T E
& W I L S O N
A R C H I T E C T S
COPYRIGHT 2015, SULLIVAN GOULETTE WILSON, LTD.

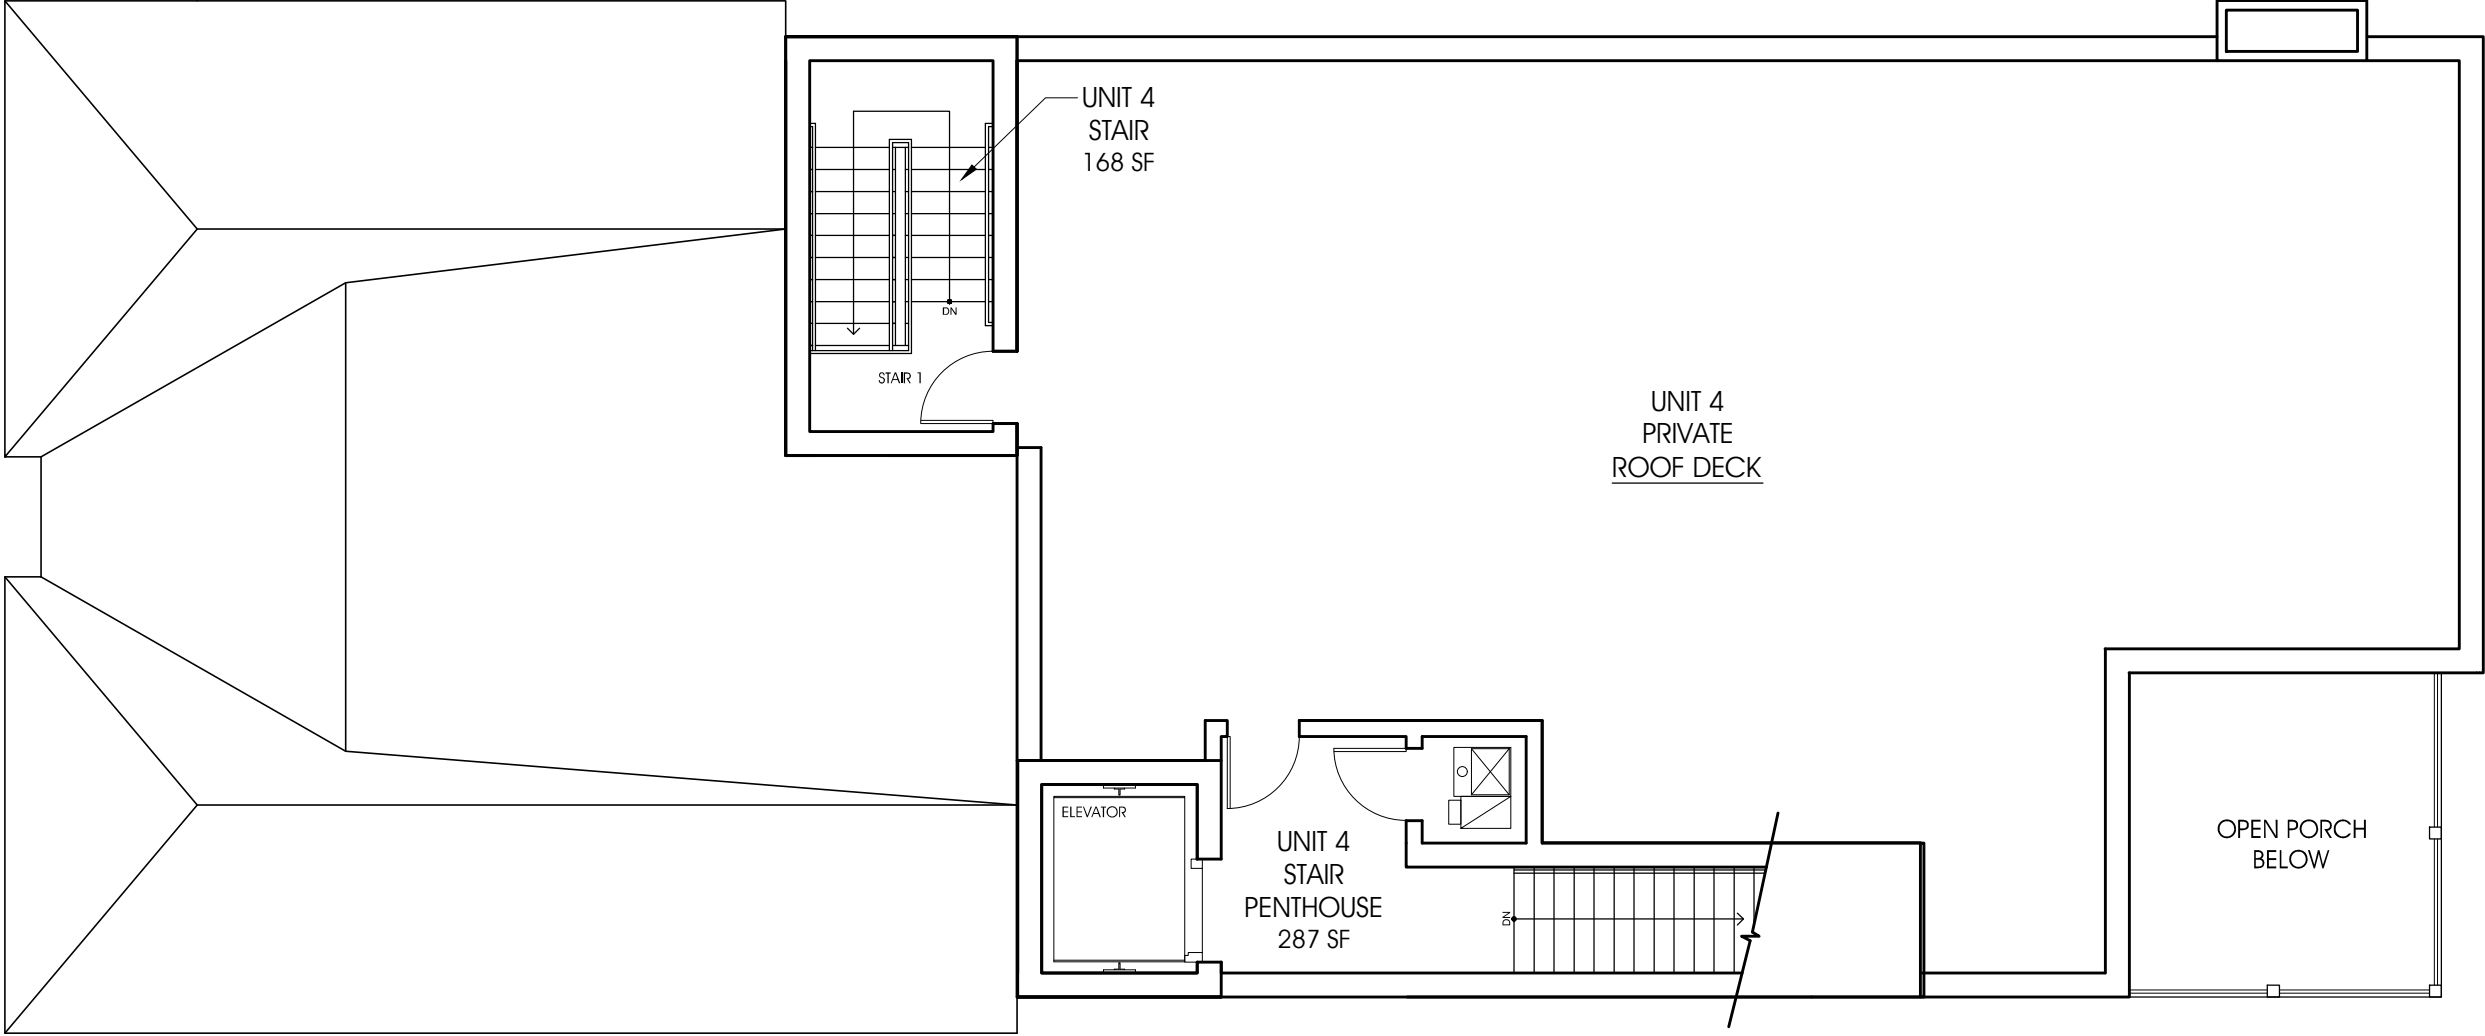

JENNIFER & ERIC ROCKHOLD
OWNERS
APRIL 29, 2015

NORTH 
NEW PROPOSED
PENTHOUSE PLAN
0 2' 4' 8' 16'
647 W. MELROSE ST.
CHICAGO, ILLINOIS

S U L L I V A N
G O U L E T T E
& W I L S O N
A R C H I T E C T S
COPYRIGHT 2015, SULLIVAN GOULETTE WILSON, LTD.