


LEVEL 1 PLAN SCALE: 1/4"=1'-0"

913 W. SCHOOL ST.

10.30.2018

dwell  
STUDIO ARCHITECTS

1135 N. California Ave. Chicago, IL 60622 773.489.9200 f 773.489.9201

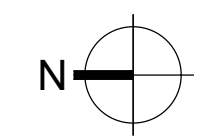



LEVEL 2 PLAN SCALE: 1/4"=1'-0"

913 W. SCHOOL ST.

10.30.2018

dwell  
STUDIO ARCHITECTS

1135 N. California Ave. Chicago, IL 60622 773.489.9200 f 773.489.9201

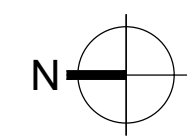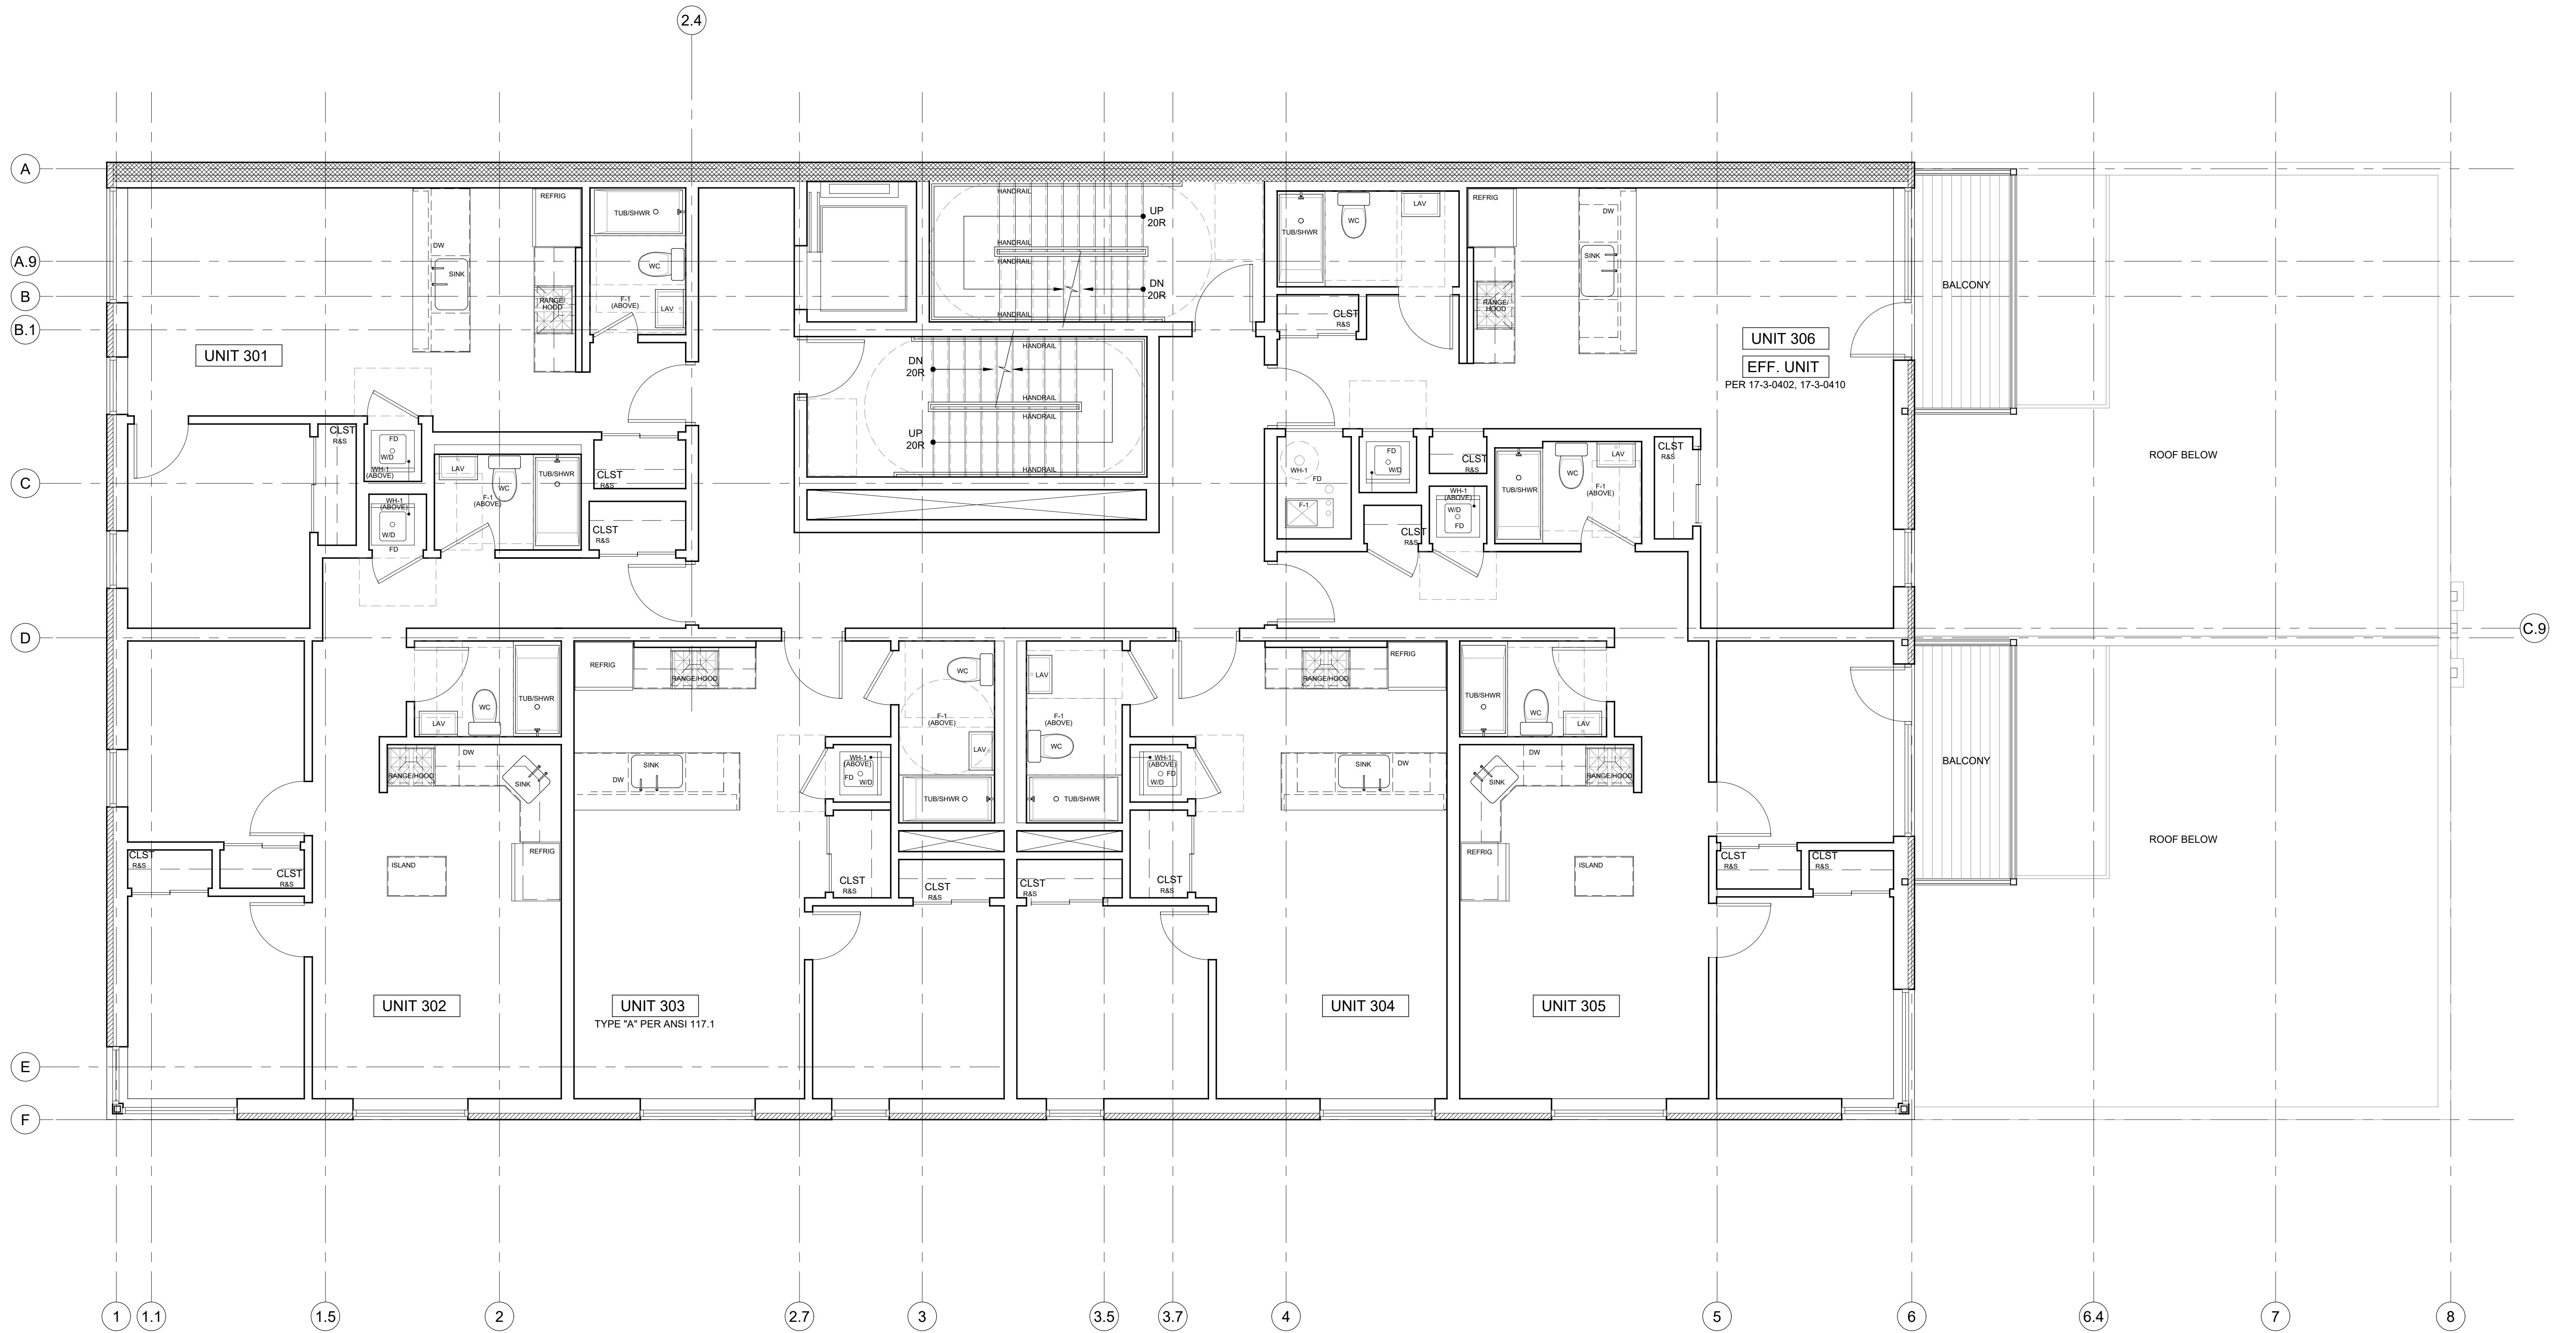



LEVEL 3 PLAN SCALE: 1/4"=1'-0"

913 W. SCHOOL ST.

10.30.2018

dwell  
STUDIO ARCHITECTS

1135 N. California Ave. Chicago, IL 60622 773.489.9200 f 773.489.9201

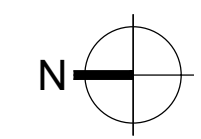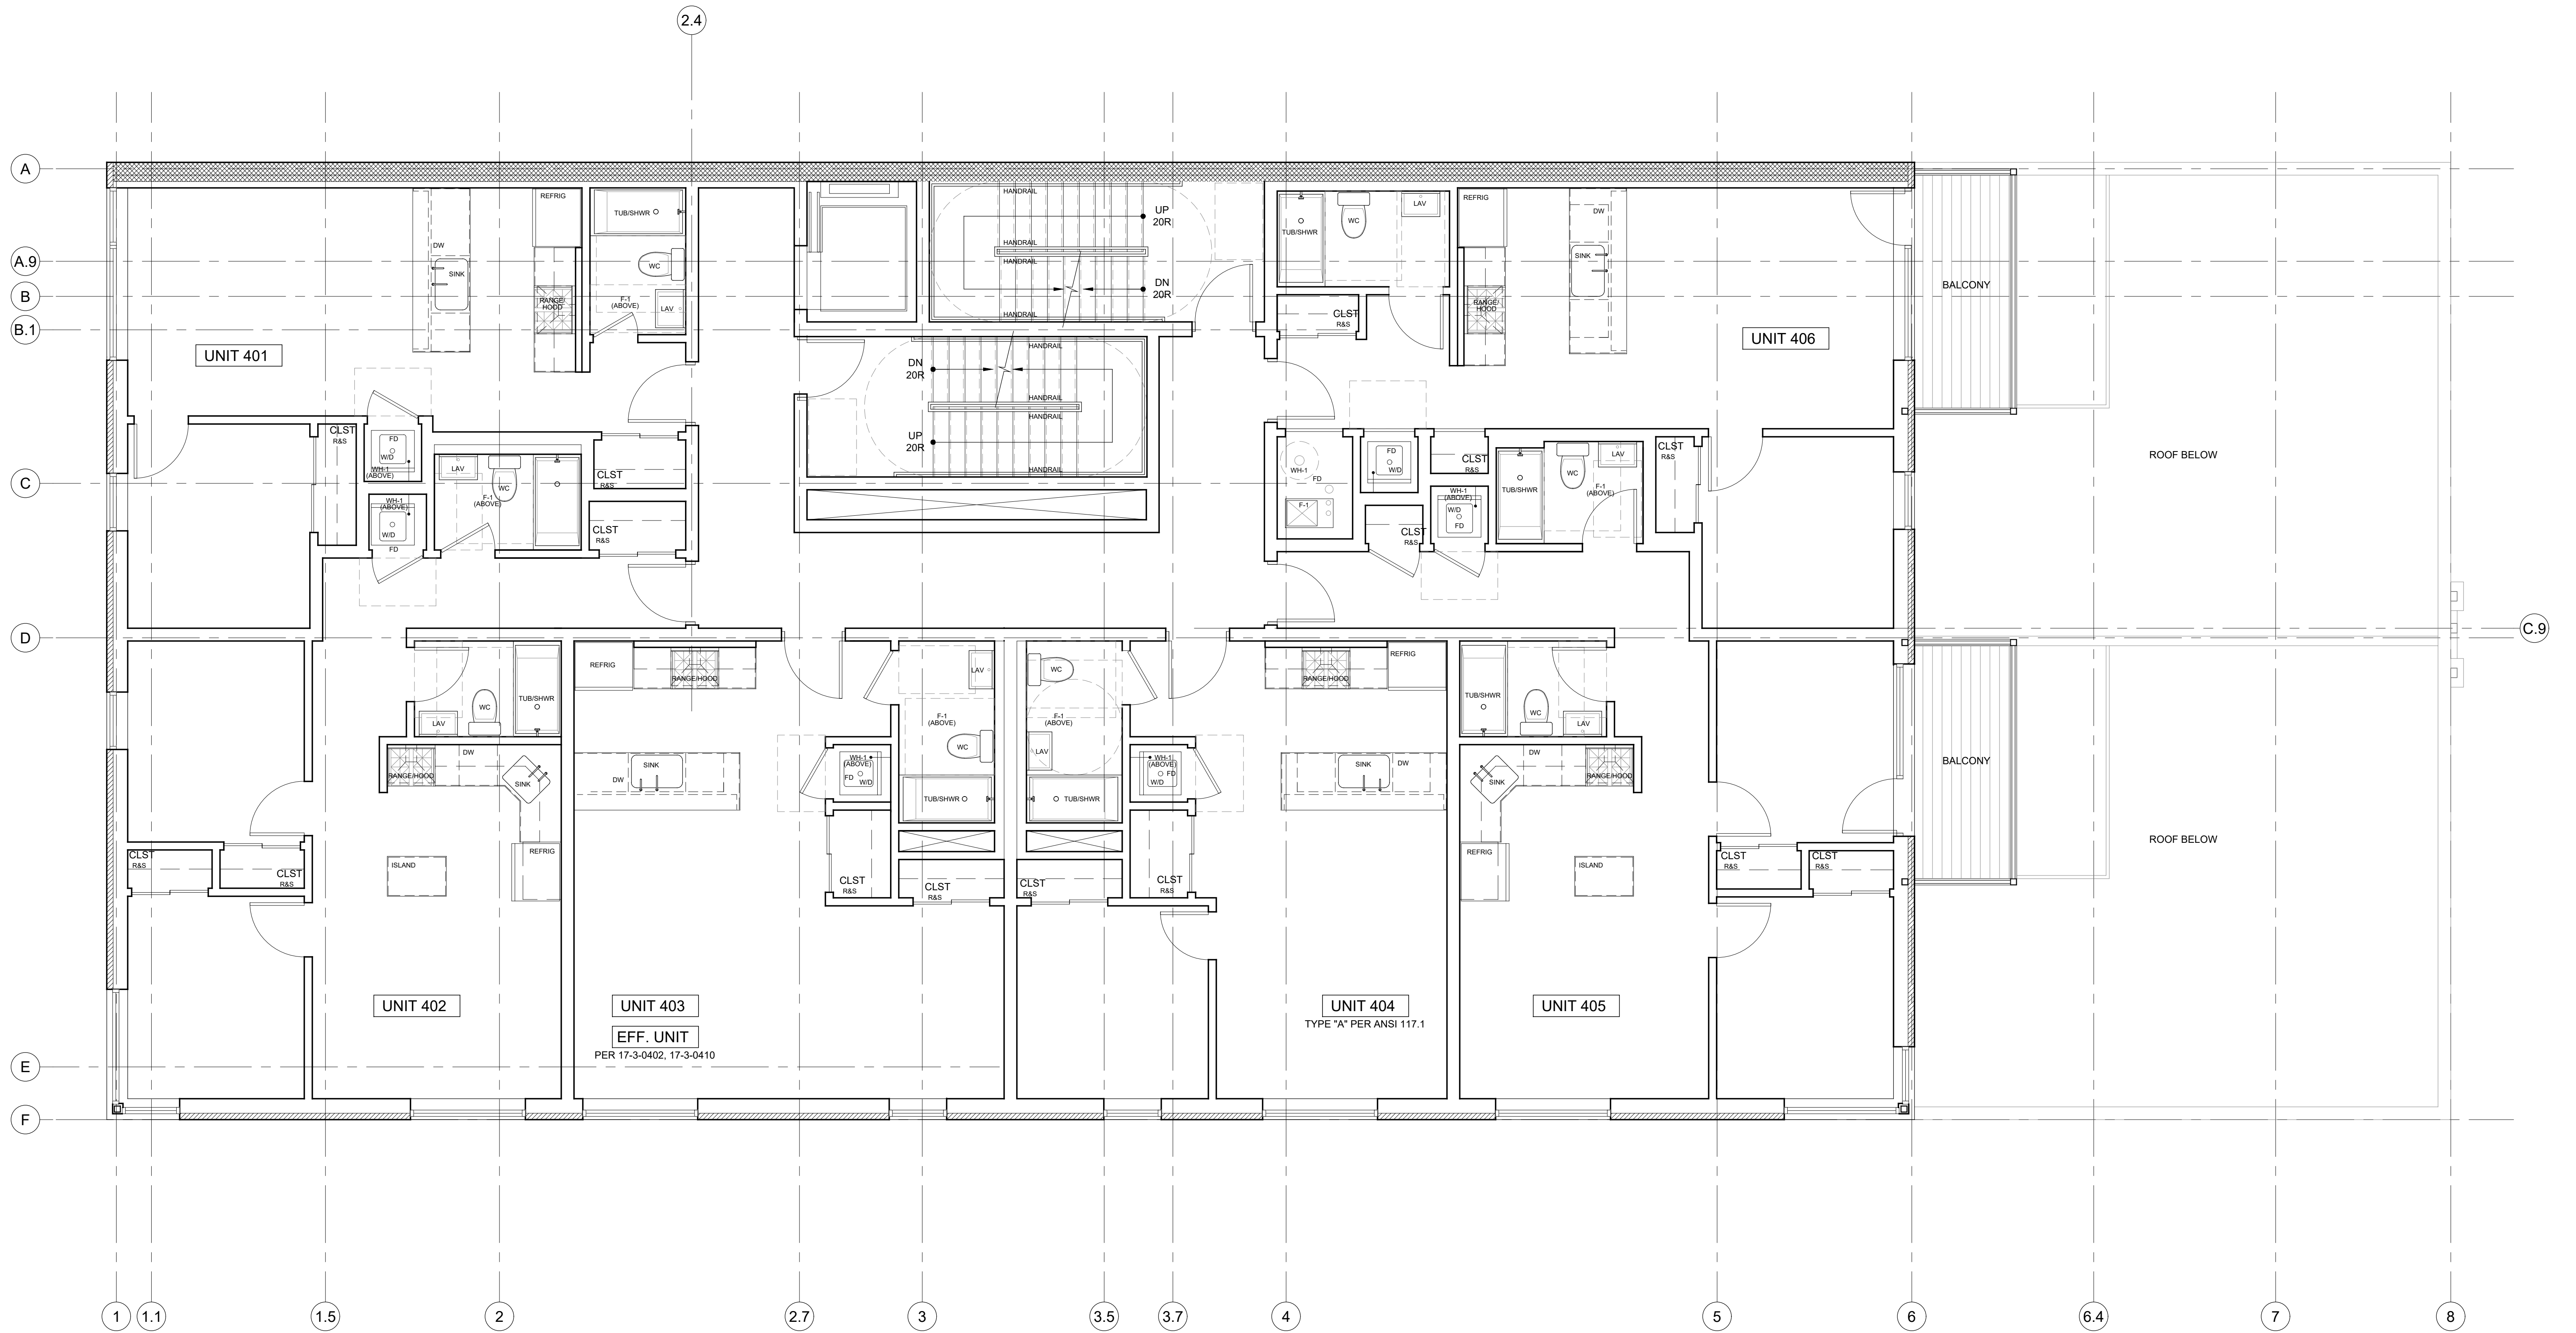



LEVEL 4 PLAN SCALE: 1/4"=1'-0"

913 W. SCHOOL ST.

10.30.2018

dwell  
STUDIO  
ARCHITECTS

1135 N. California Ave. Chicago, IL 60622 773.489.9200 f 773.489.9201

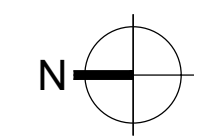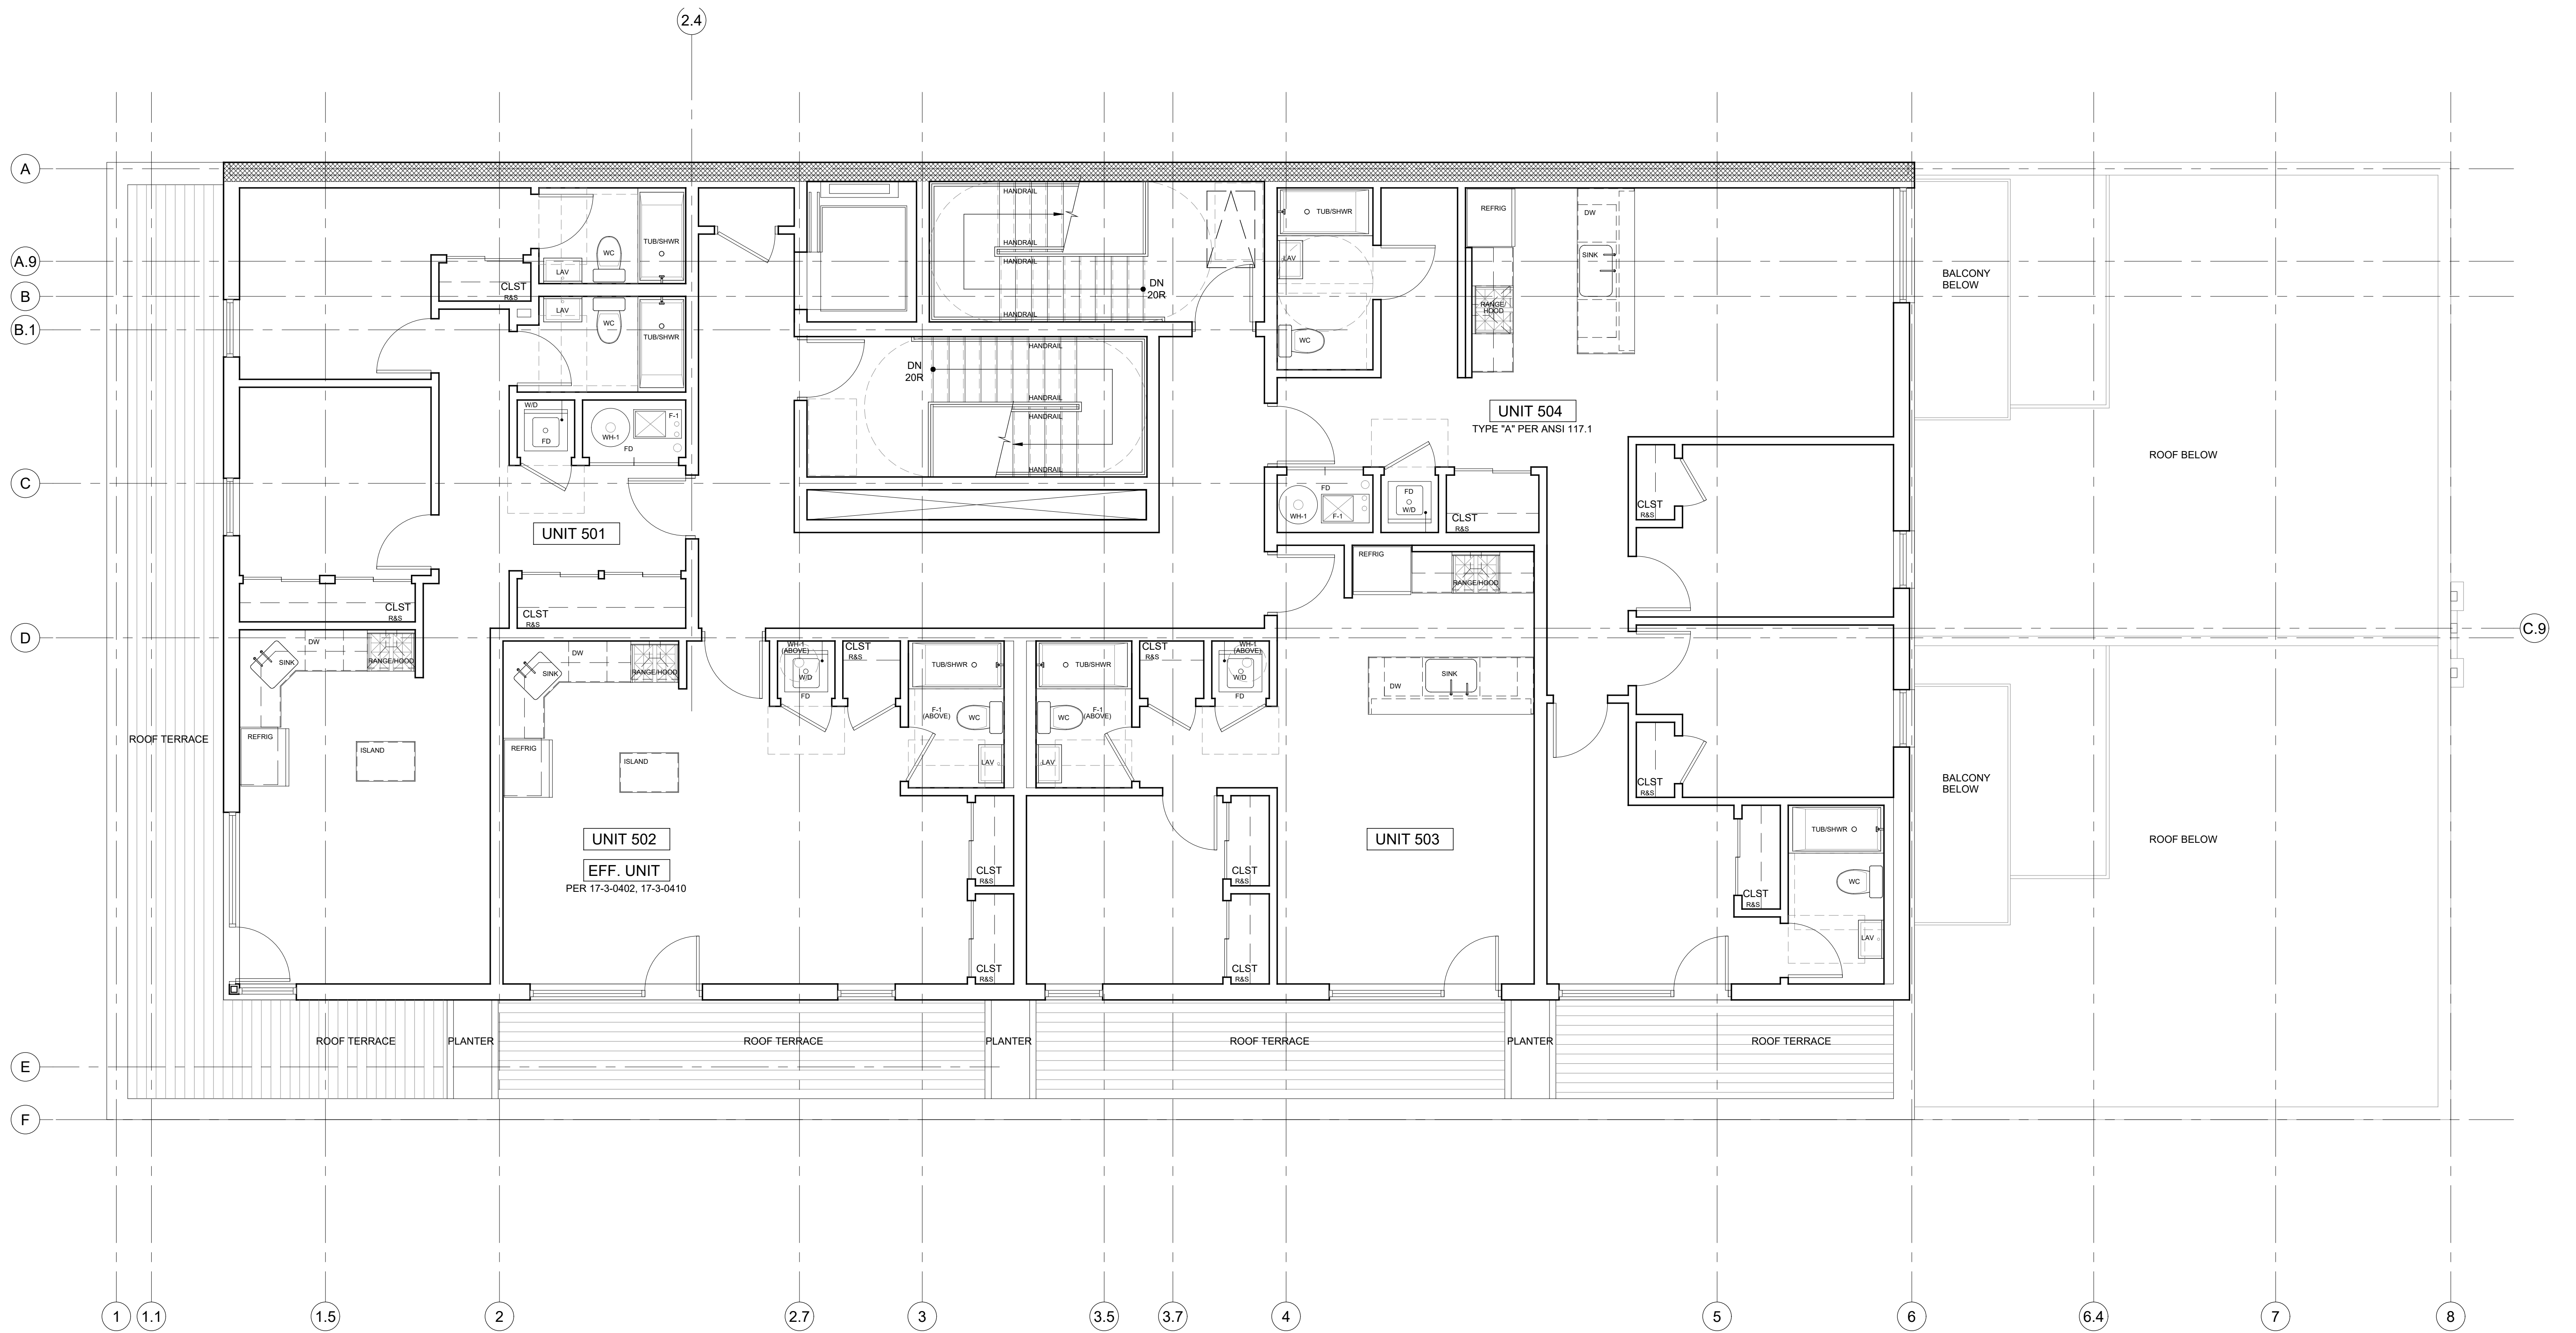

LEVEL 5 PLAN SCALE: 1/4"=1'-0"

913 W. SCHOOL ST.

10.30.2018

dwell  
STUDIO  
ARCHITECTS

1135 N. California Ave. Chicago, IL 60622 773.489.9200 f 773.489.9201