


② 1-BASEMENT  
1/16" = 1'-0"

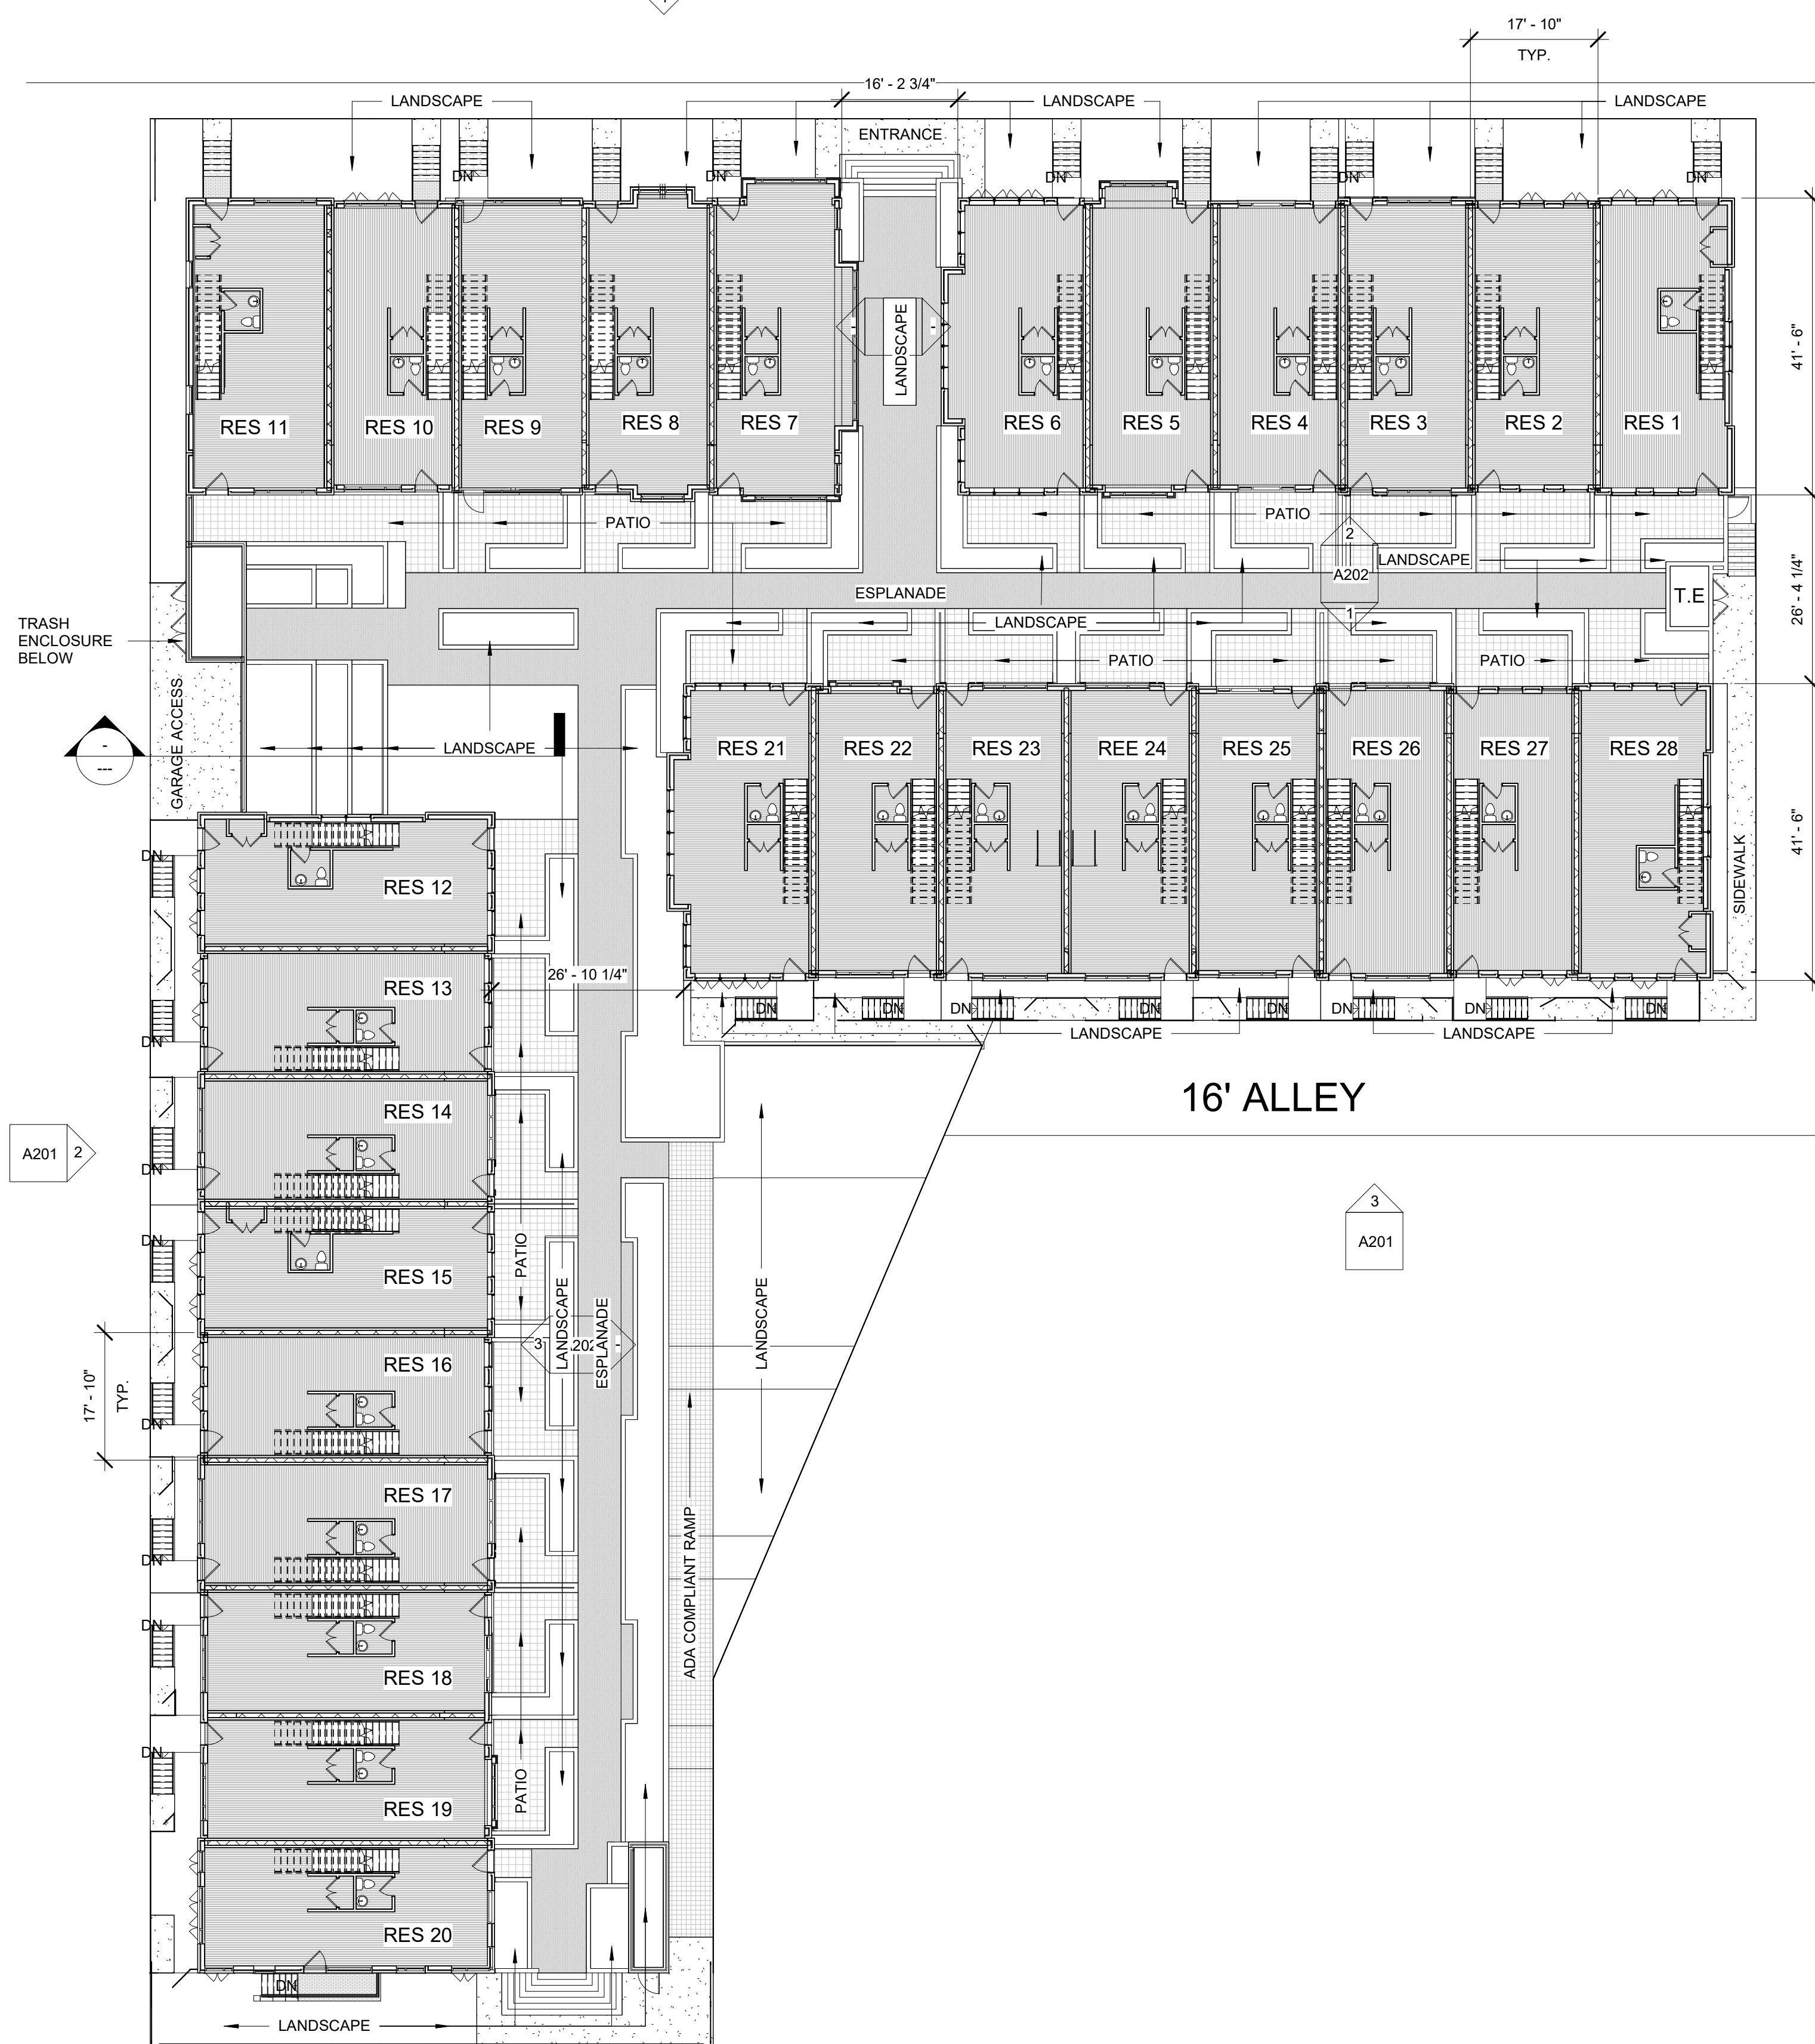

① 2-1ST FLOOR  
1/16" = 1'-0"

SCHOOL STREET

MELROSE STREET

**ac**  
architects

4840 main street | skokie illinois 60077  
office 947.829.0801 | fax 947.763.8708  
info@acarchitects.net | www.acarchitects.net

FIRST FLOOR AND  
ESPLANADE

**A101**

address: 1225 W School St  
Chicago, IL 60657

project: 919 date: 02.06.19  
drawn: Author

