



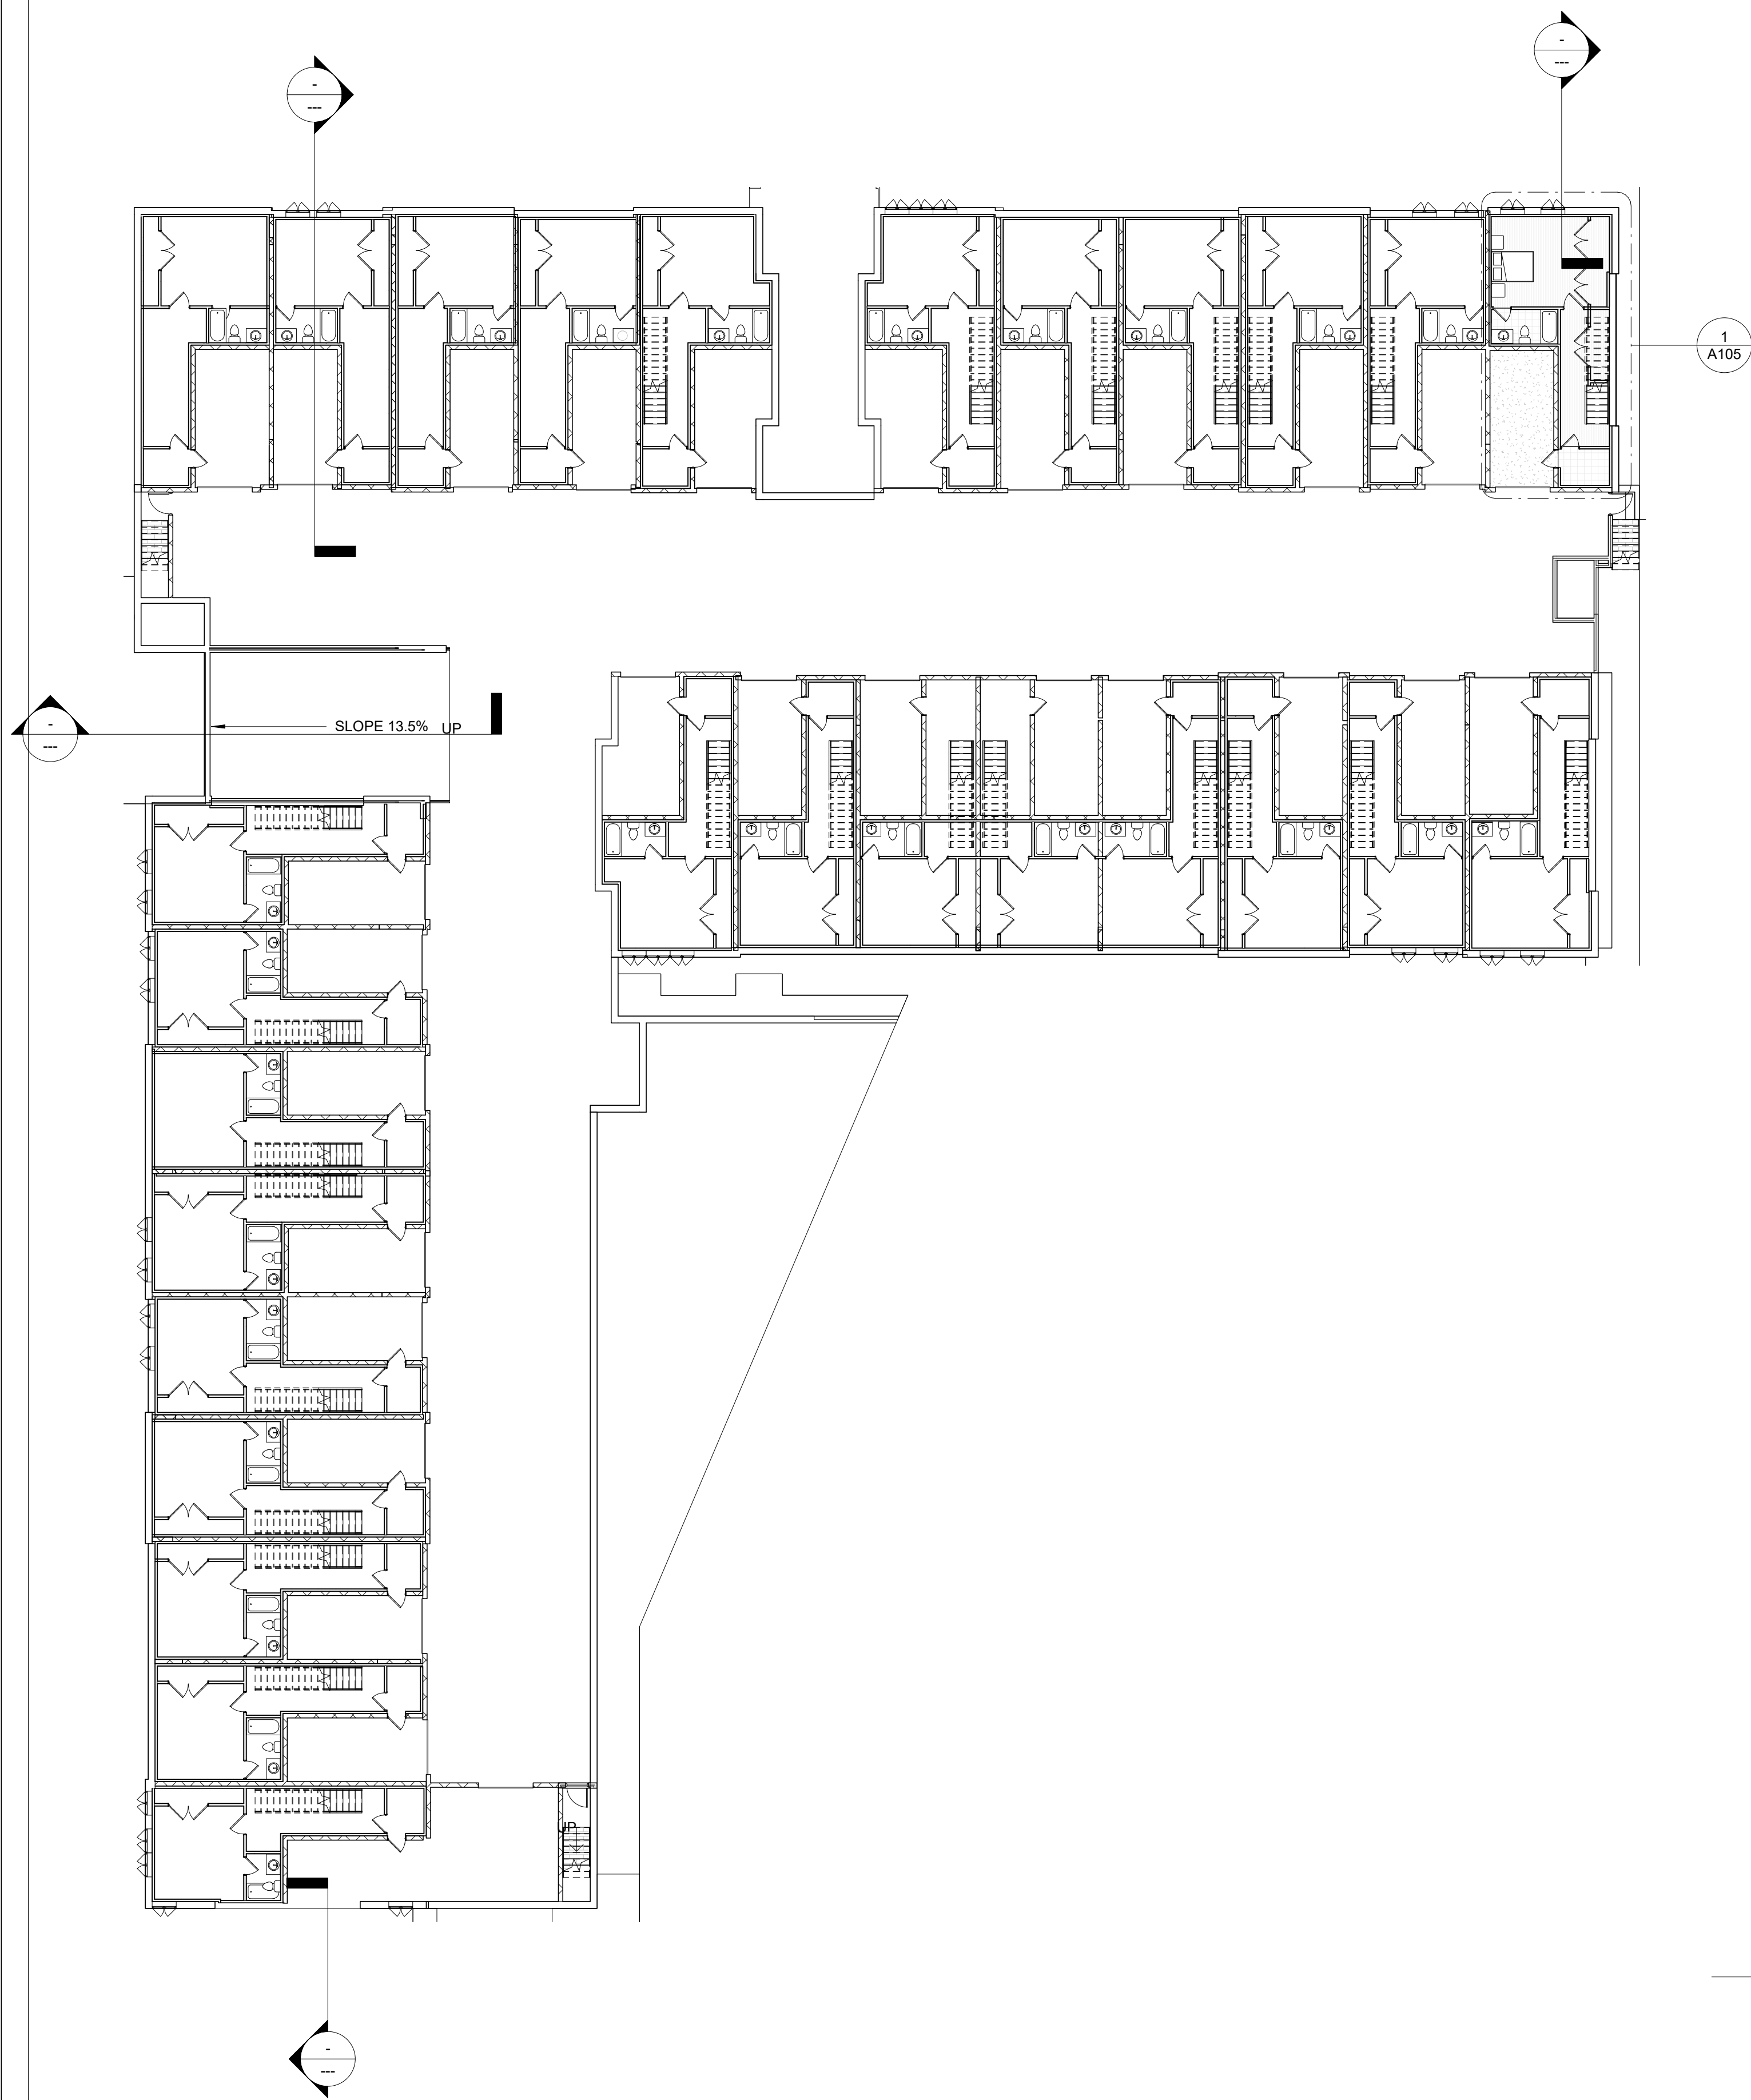

2 1-BASEMENT
1/16" = 1'-0"

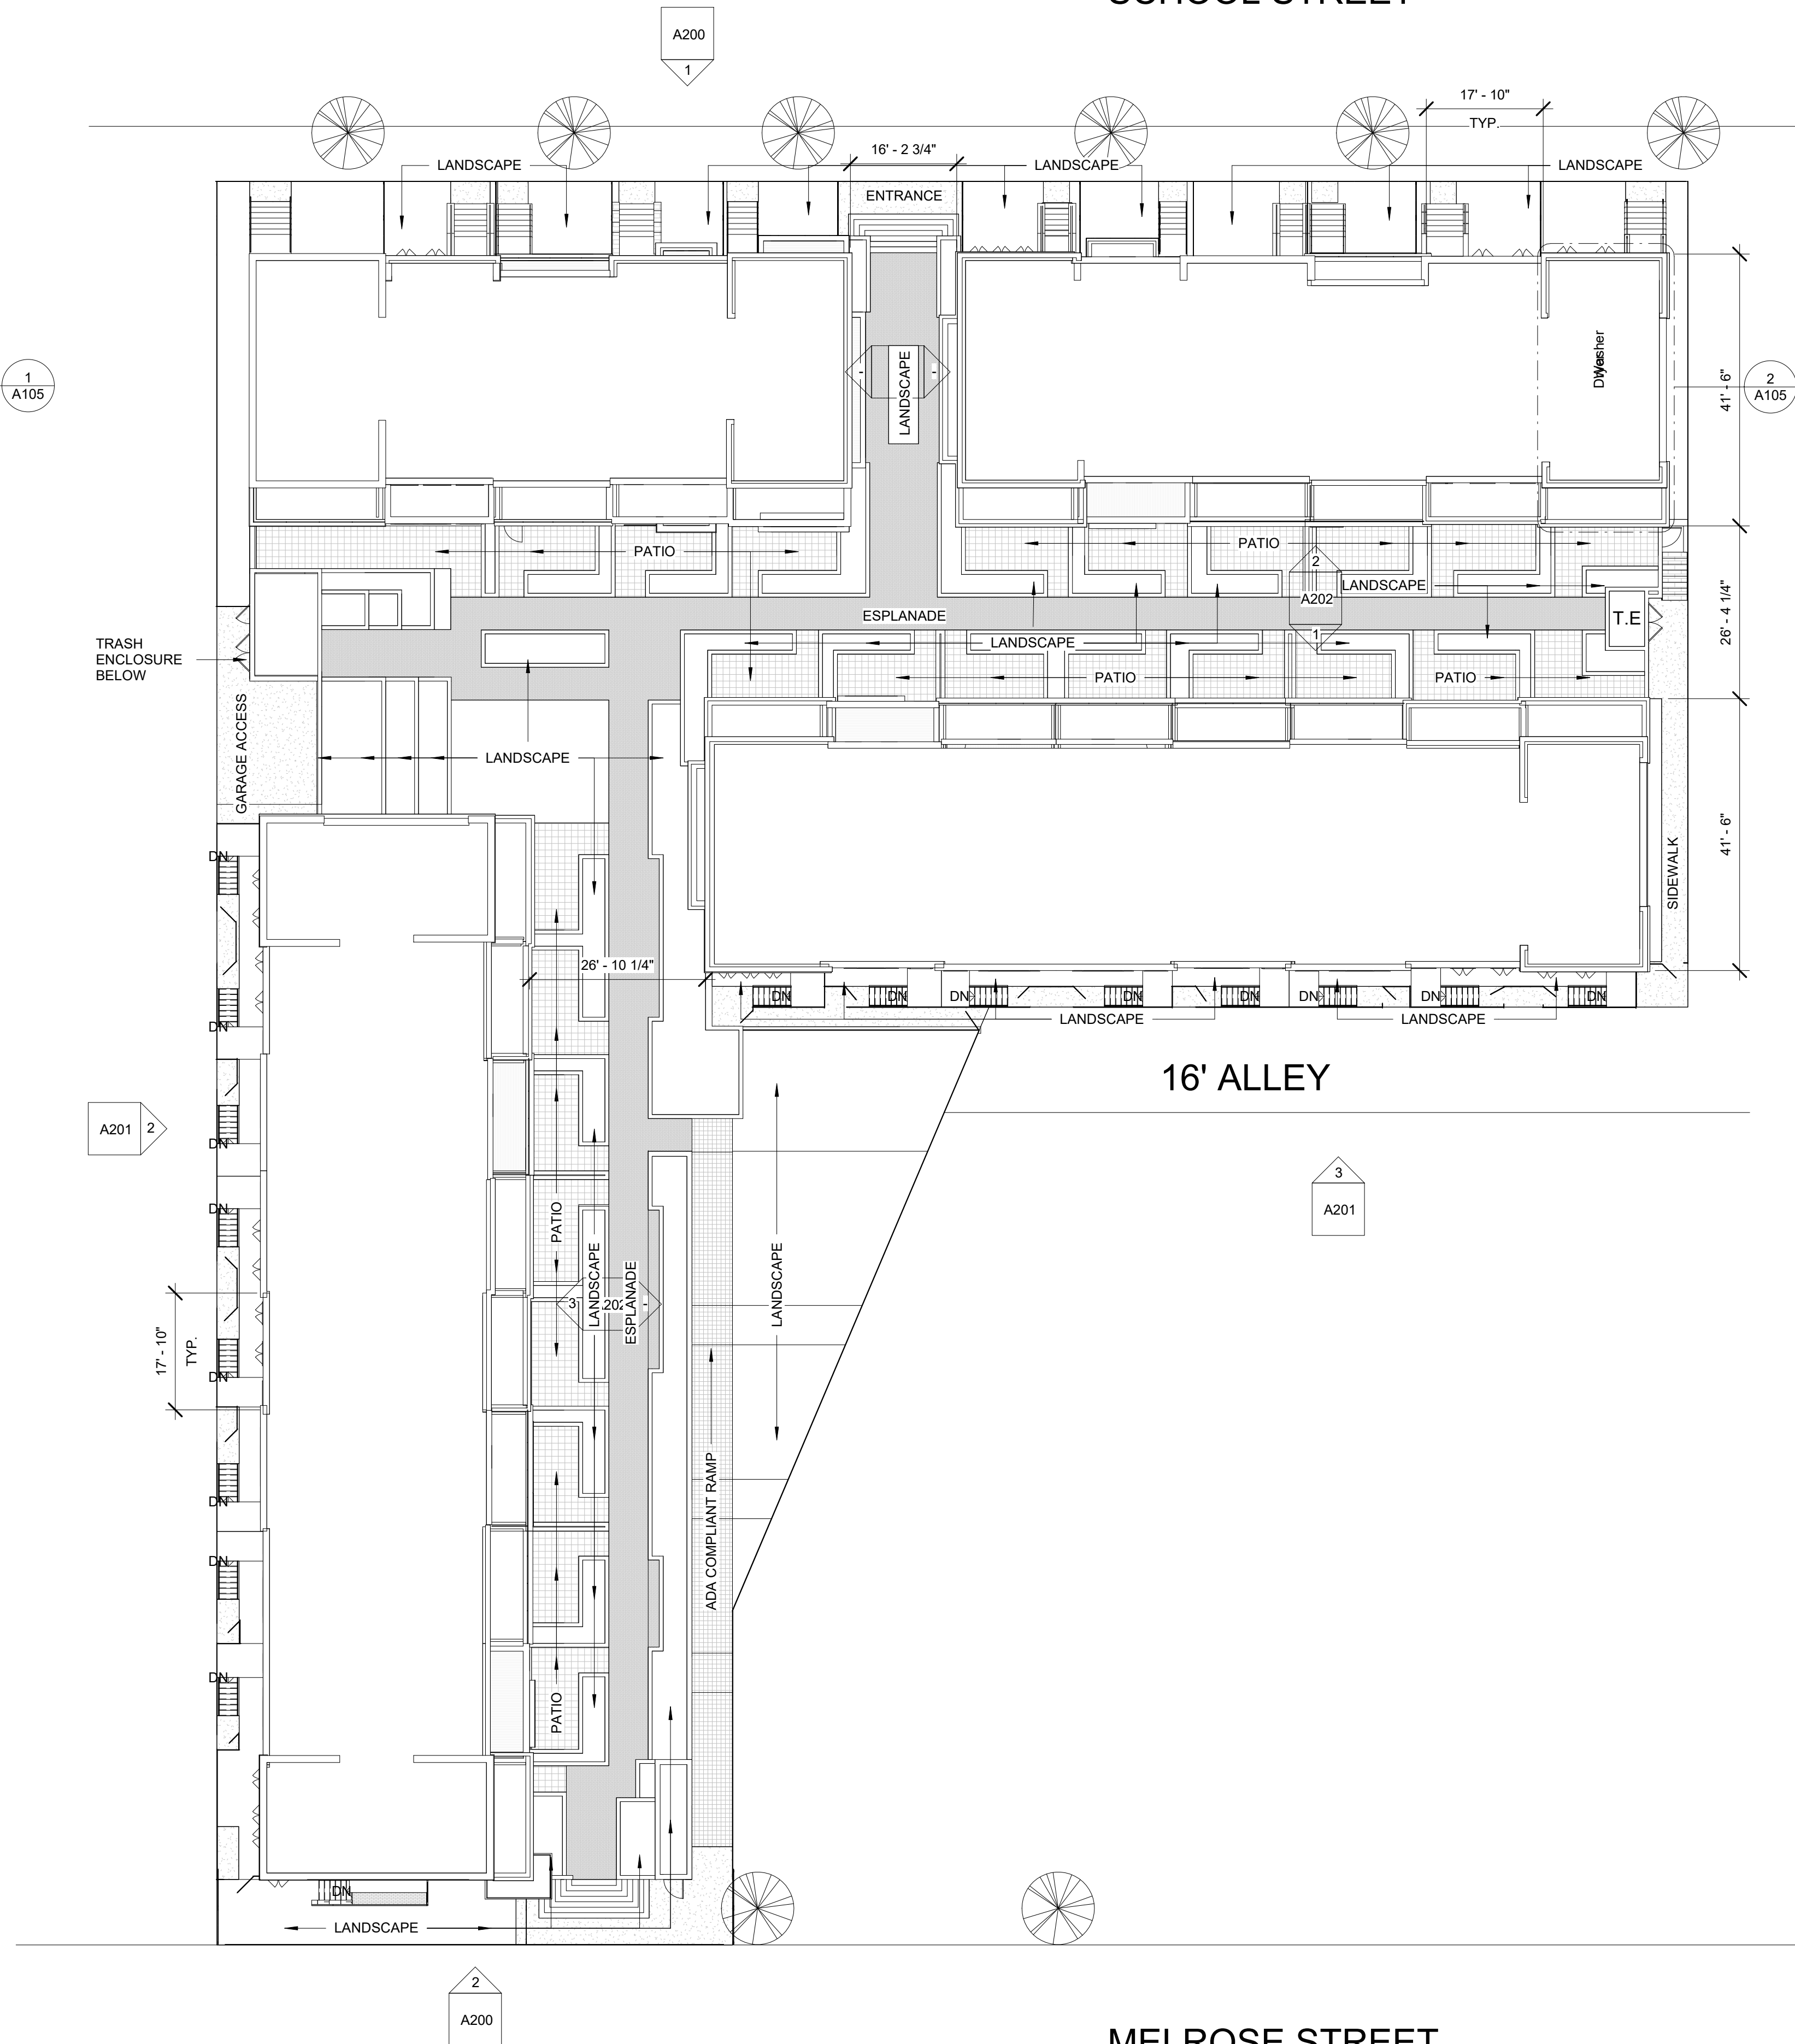

1 2-1ST FLOOR
1/16" = 1'-0"