


RESIDENTIAL PLAN DEVELOPMENT - PROPOSED SITE PLAN

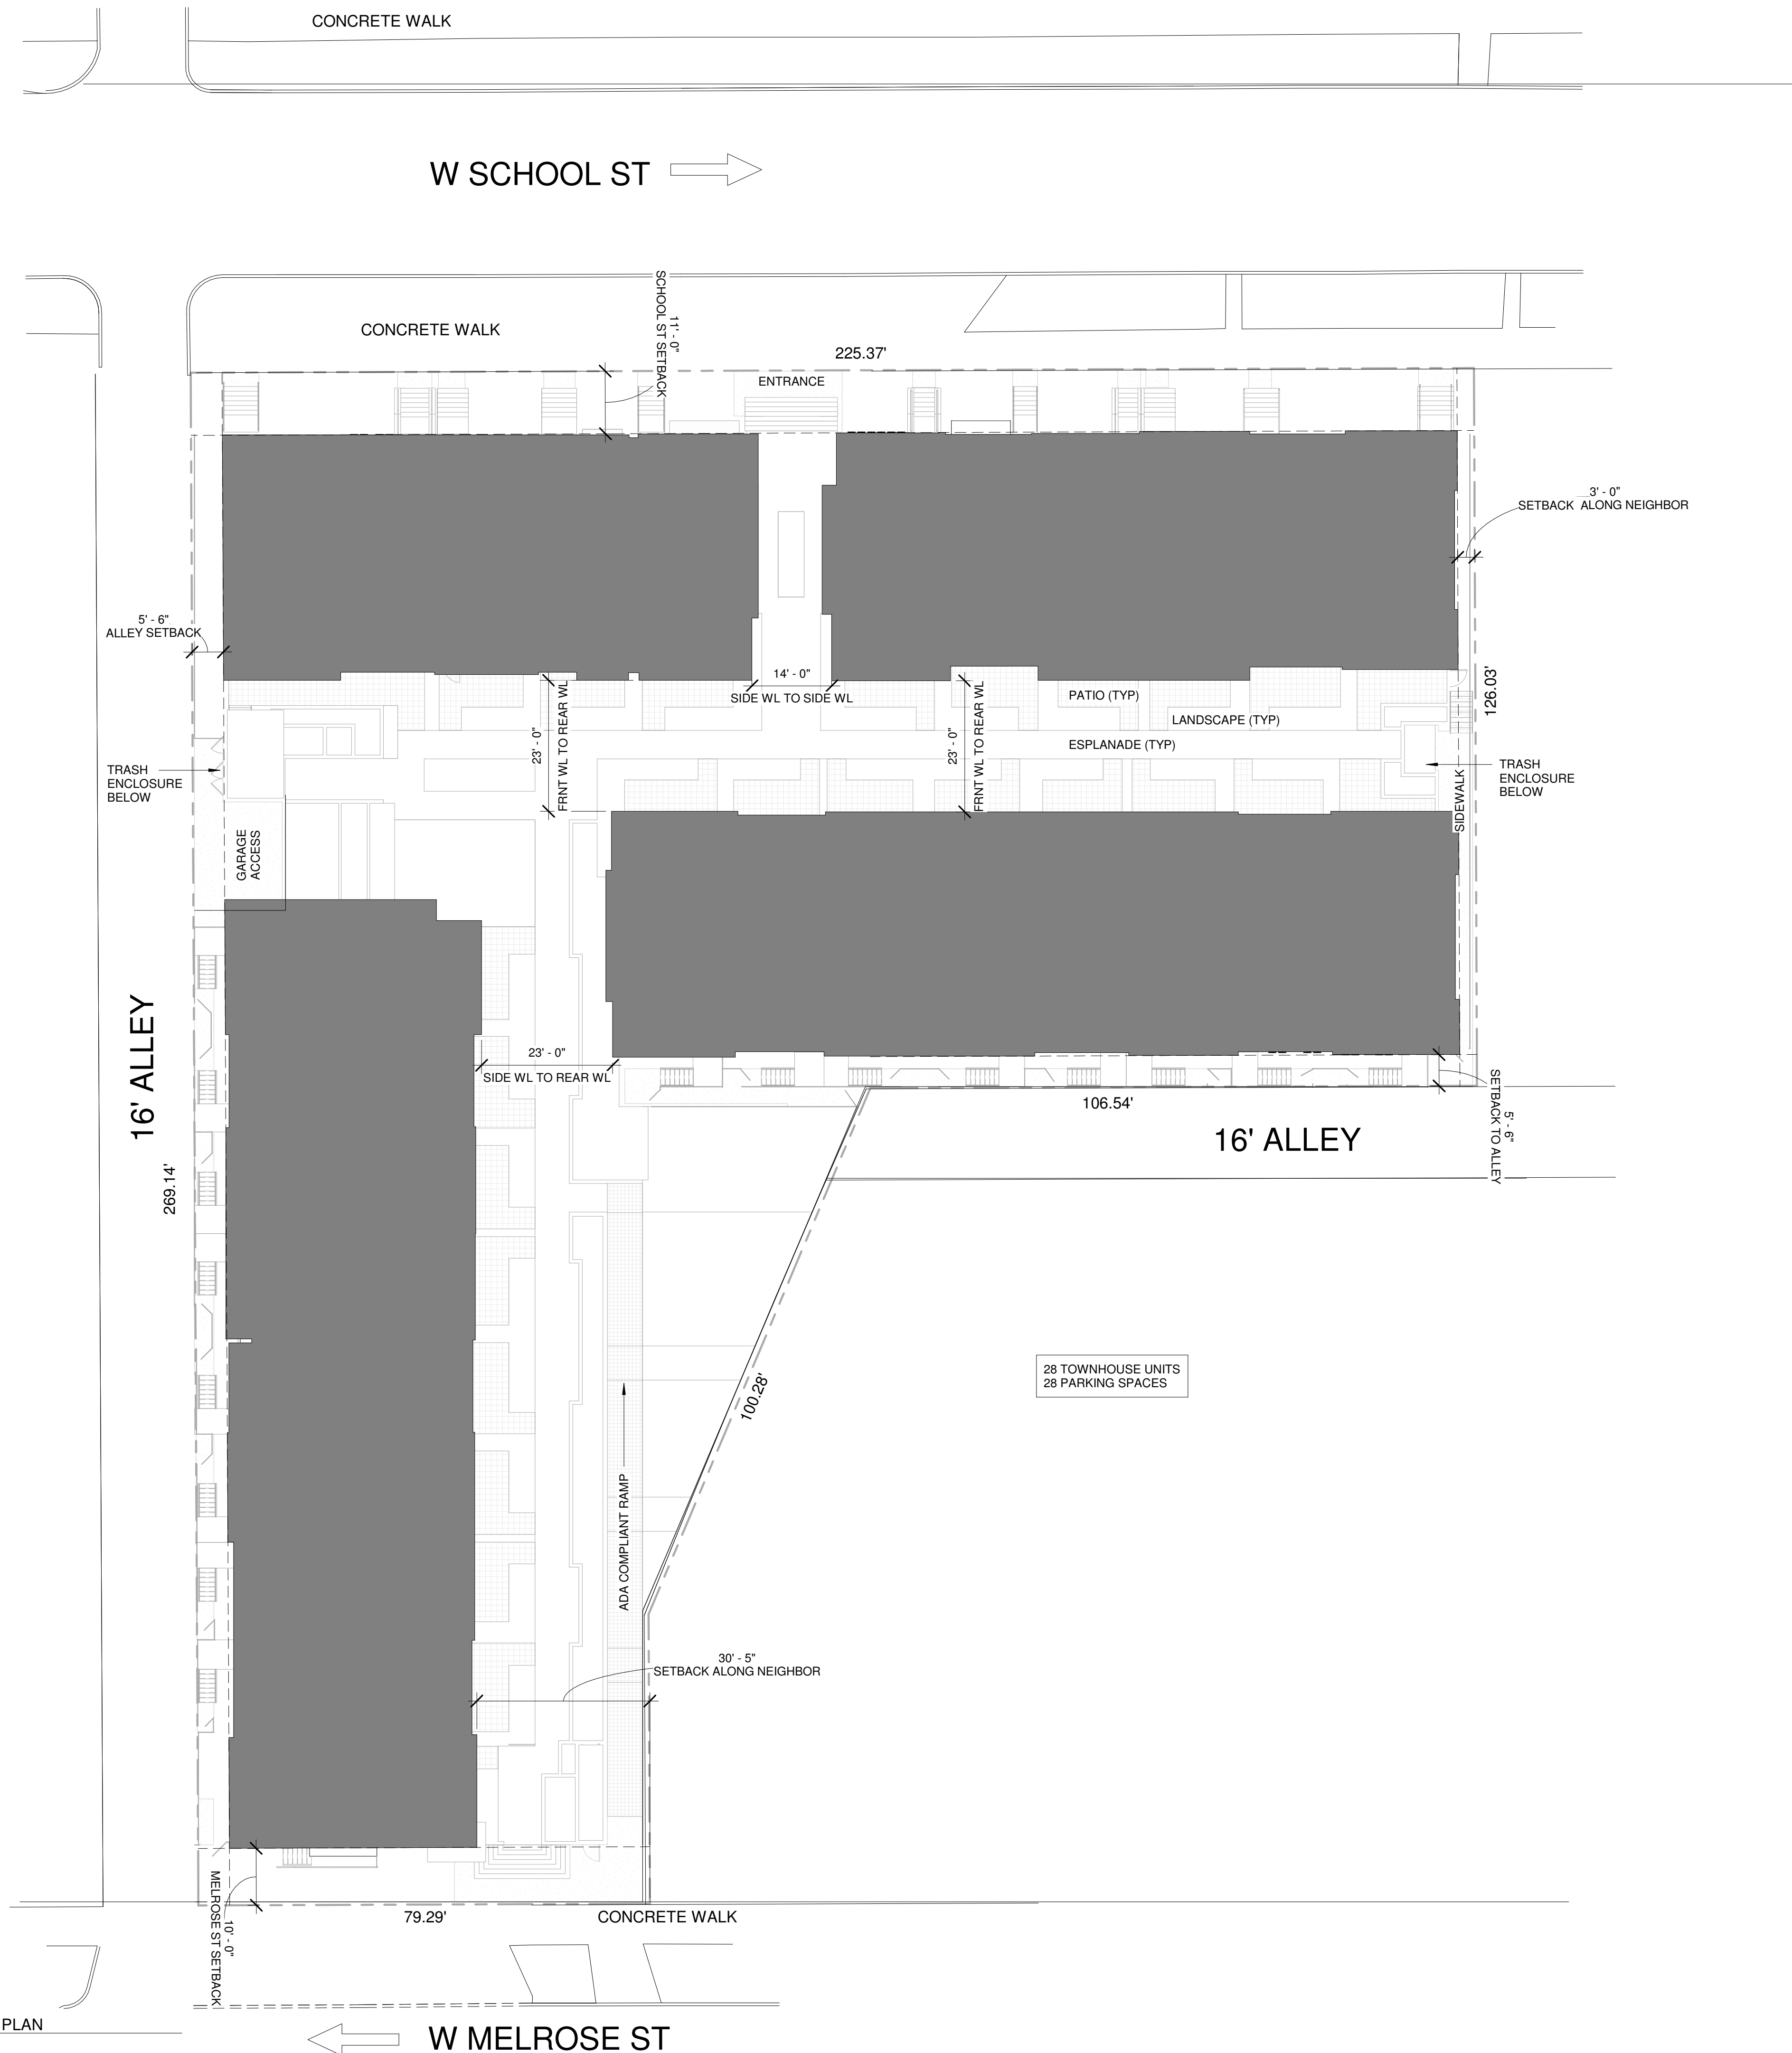

28 TOWNHOUSE UNITS
28 PARKING SPACES