


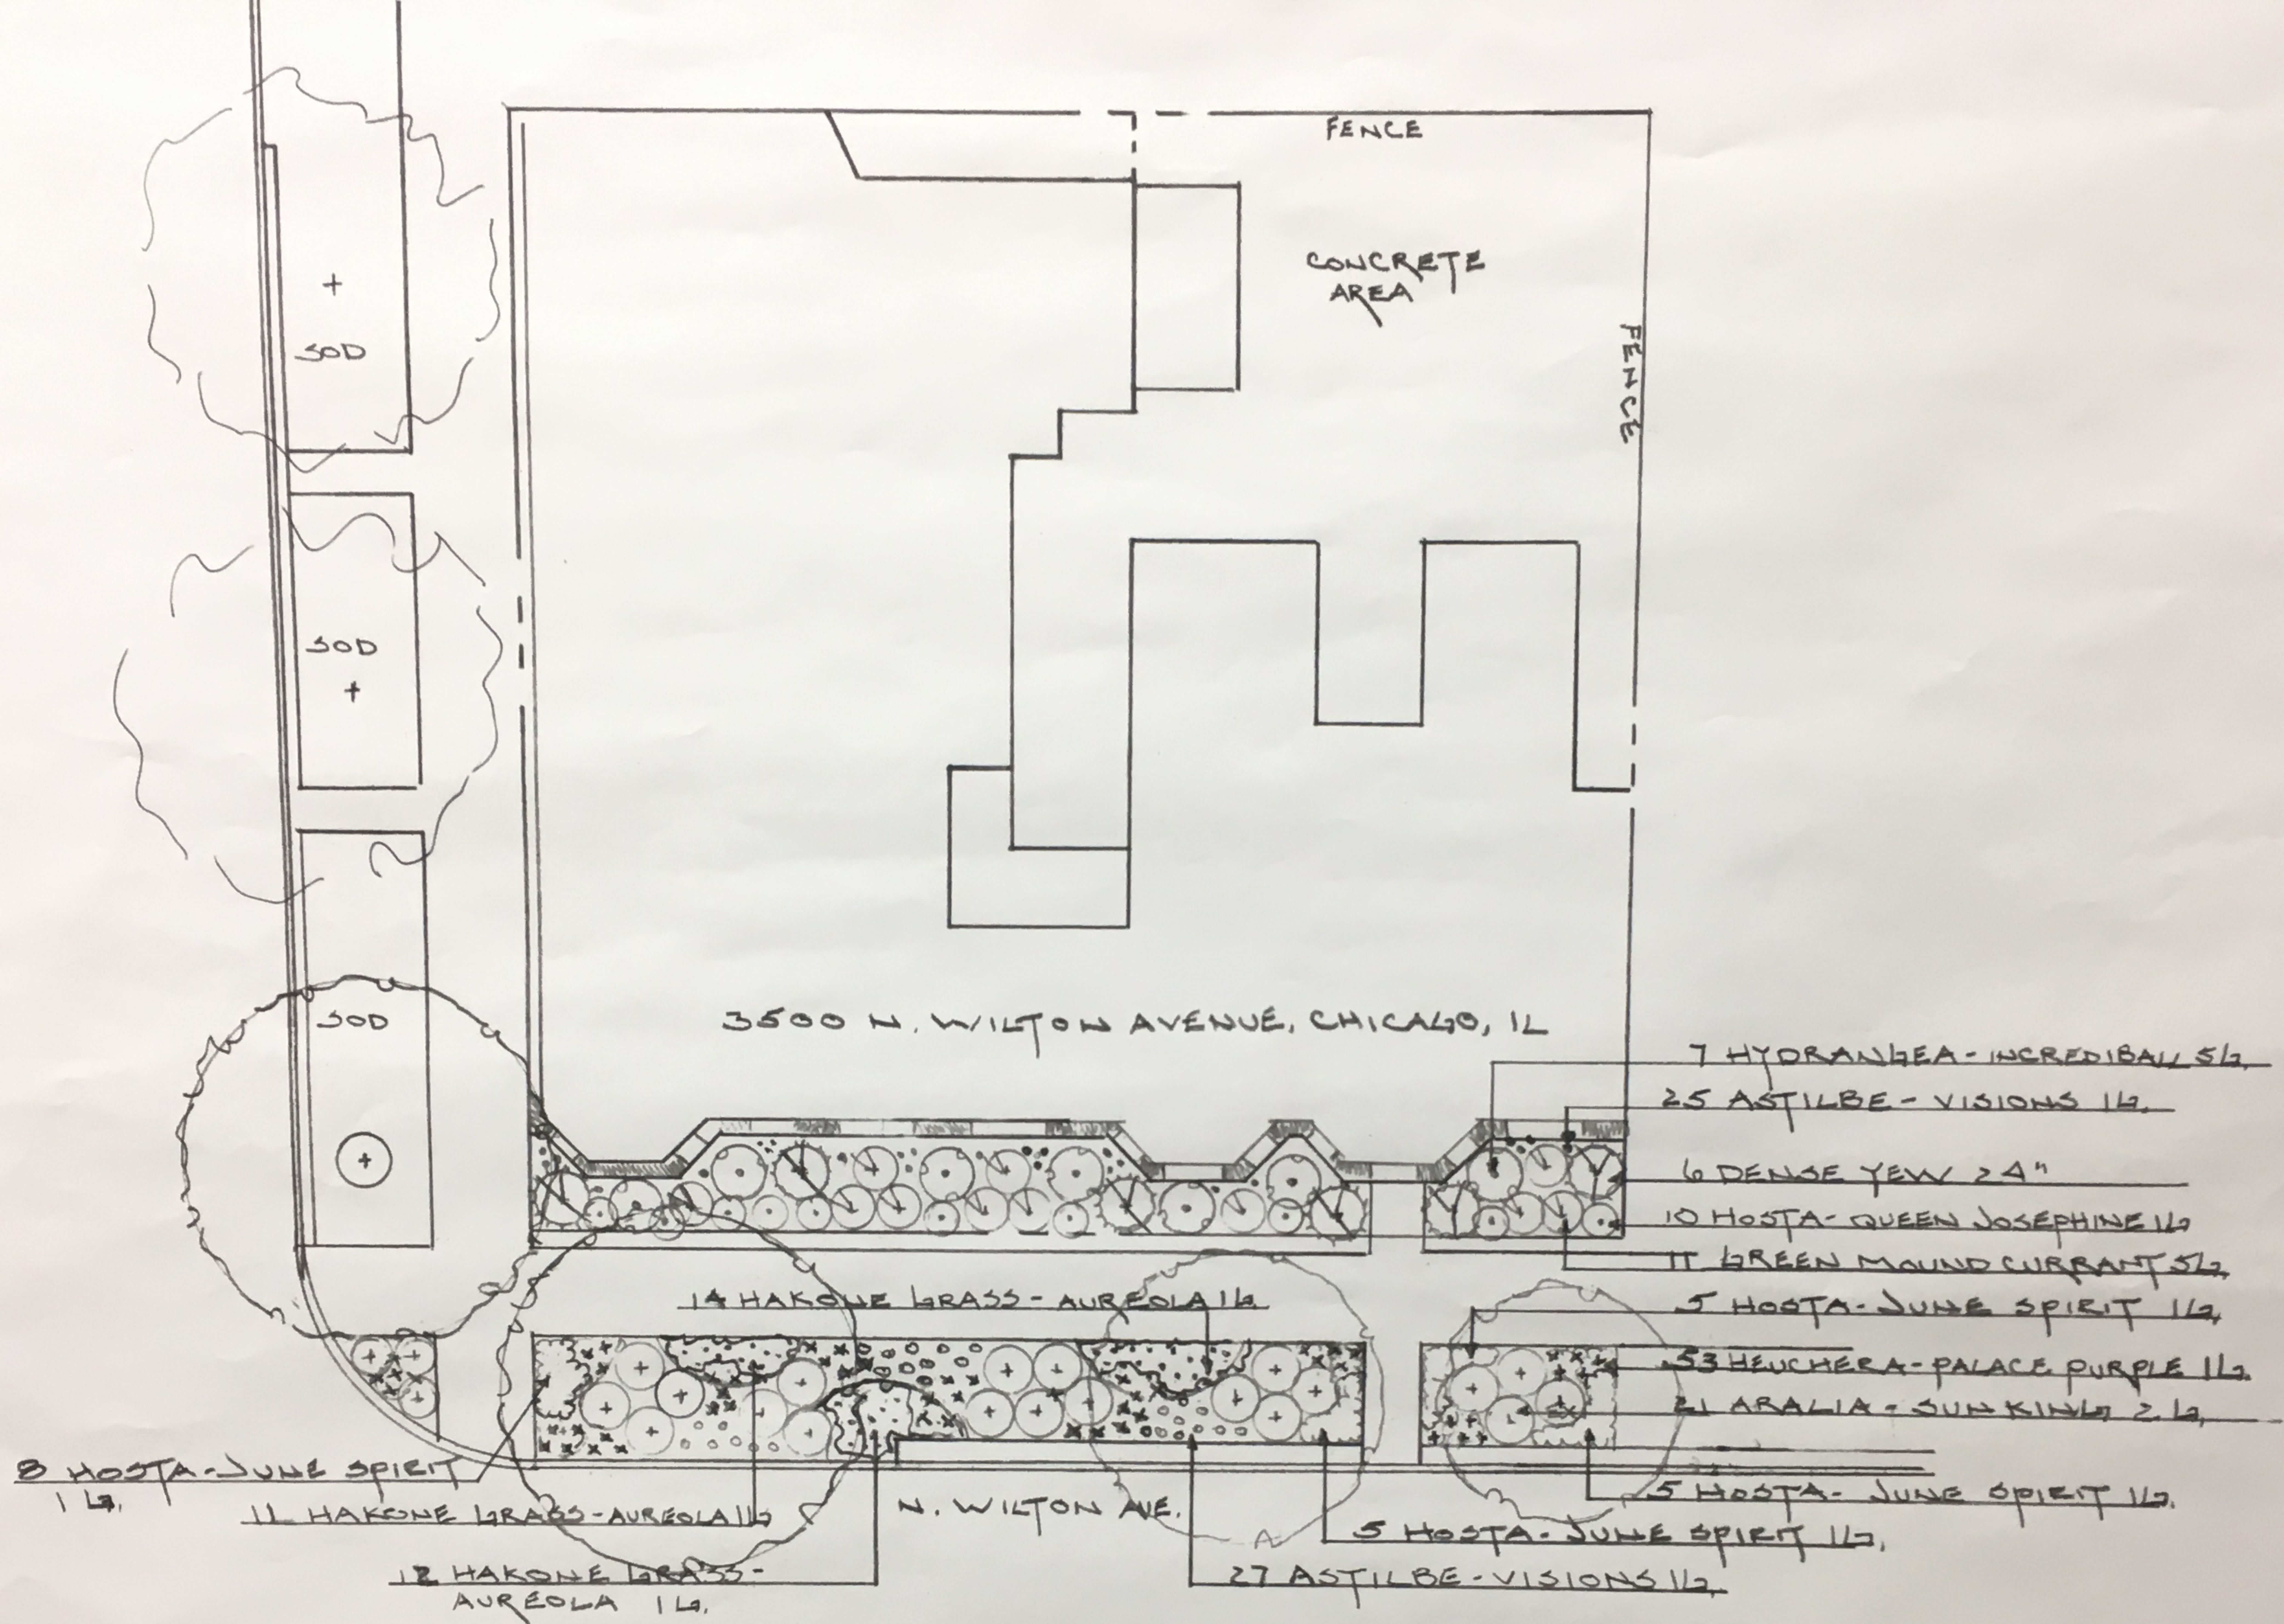

CHOICE CUT LANDSCAPING, INC.

1000 LEE STREET
DES PLAINES, IL 60016
847.297.7967
www.choicecutlandscaping.com

FOR: 3500 N. WILTON AVE, CHICAGO, IL

DATE: 10.15.19
SCALE: 1" = 10'
DRAWN BY: PVV

CHOICE CUT LANDSCAPING, INC. RESERVES THE COMMON LAW COPYRIGHTS AND ALL OTHER PROPERTY RIGHTS OF THESE DRAWINGS AND IDEAS. THIS PLAN IS CONFIDENTIAL AND NOT TO BE REPRODUCED, CHANGED OR COPIED IN ANY FORM, NOR ARE THEY TO BE DISCLOSED TO OR USED BY ANY THIRD PARTY WITHOUT WRITTEN PERMISSION AND CONSENT FROM CHOICE CUT LANDSCAPING, INC.

