


2 0-BASEMENT
1/16" = 1'-0"

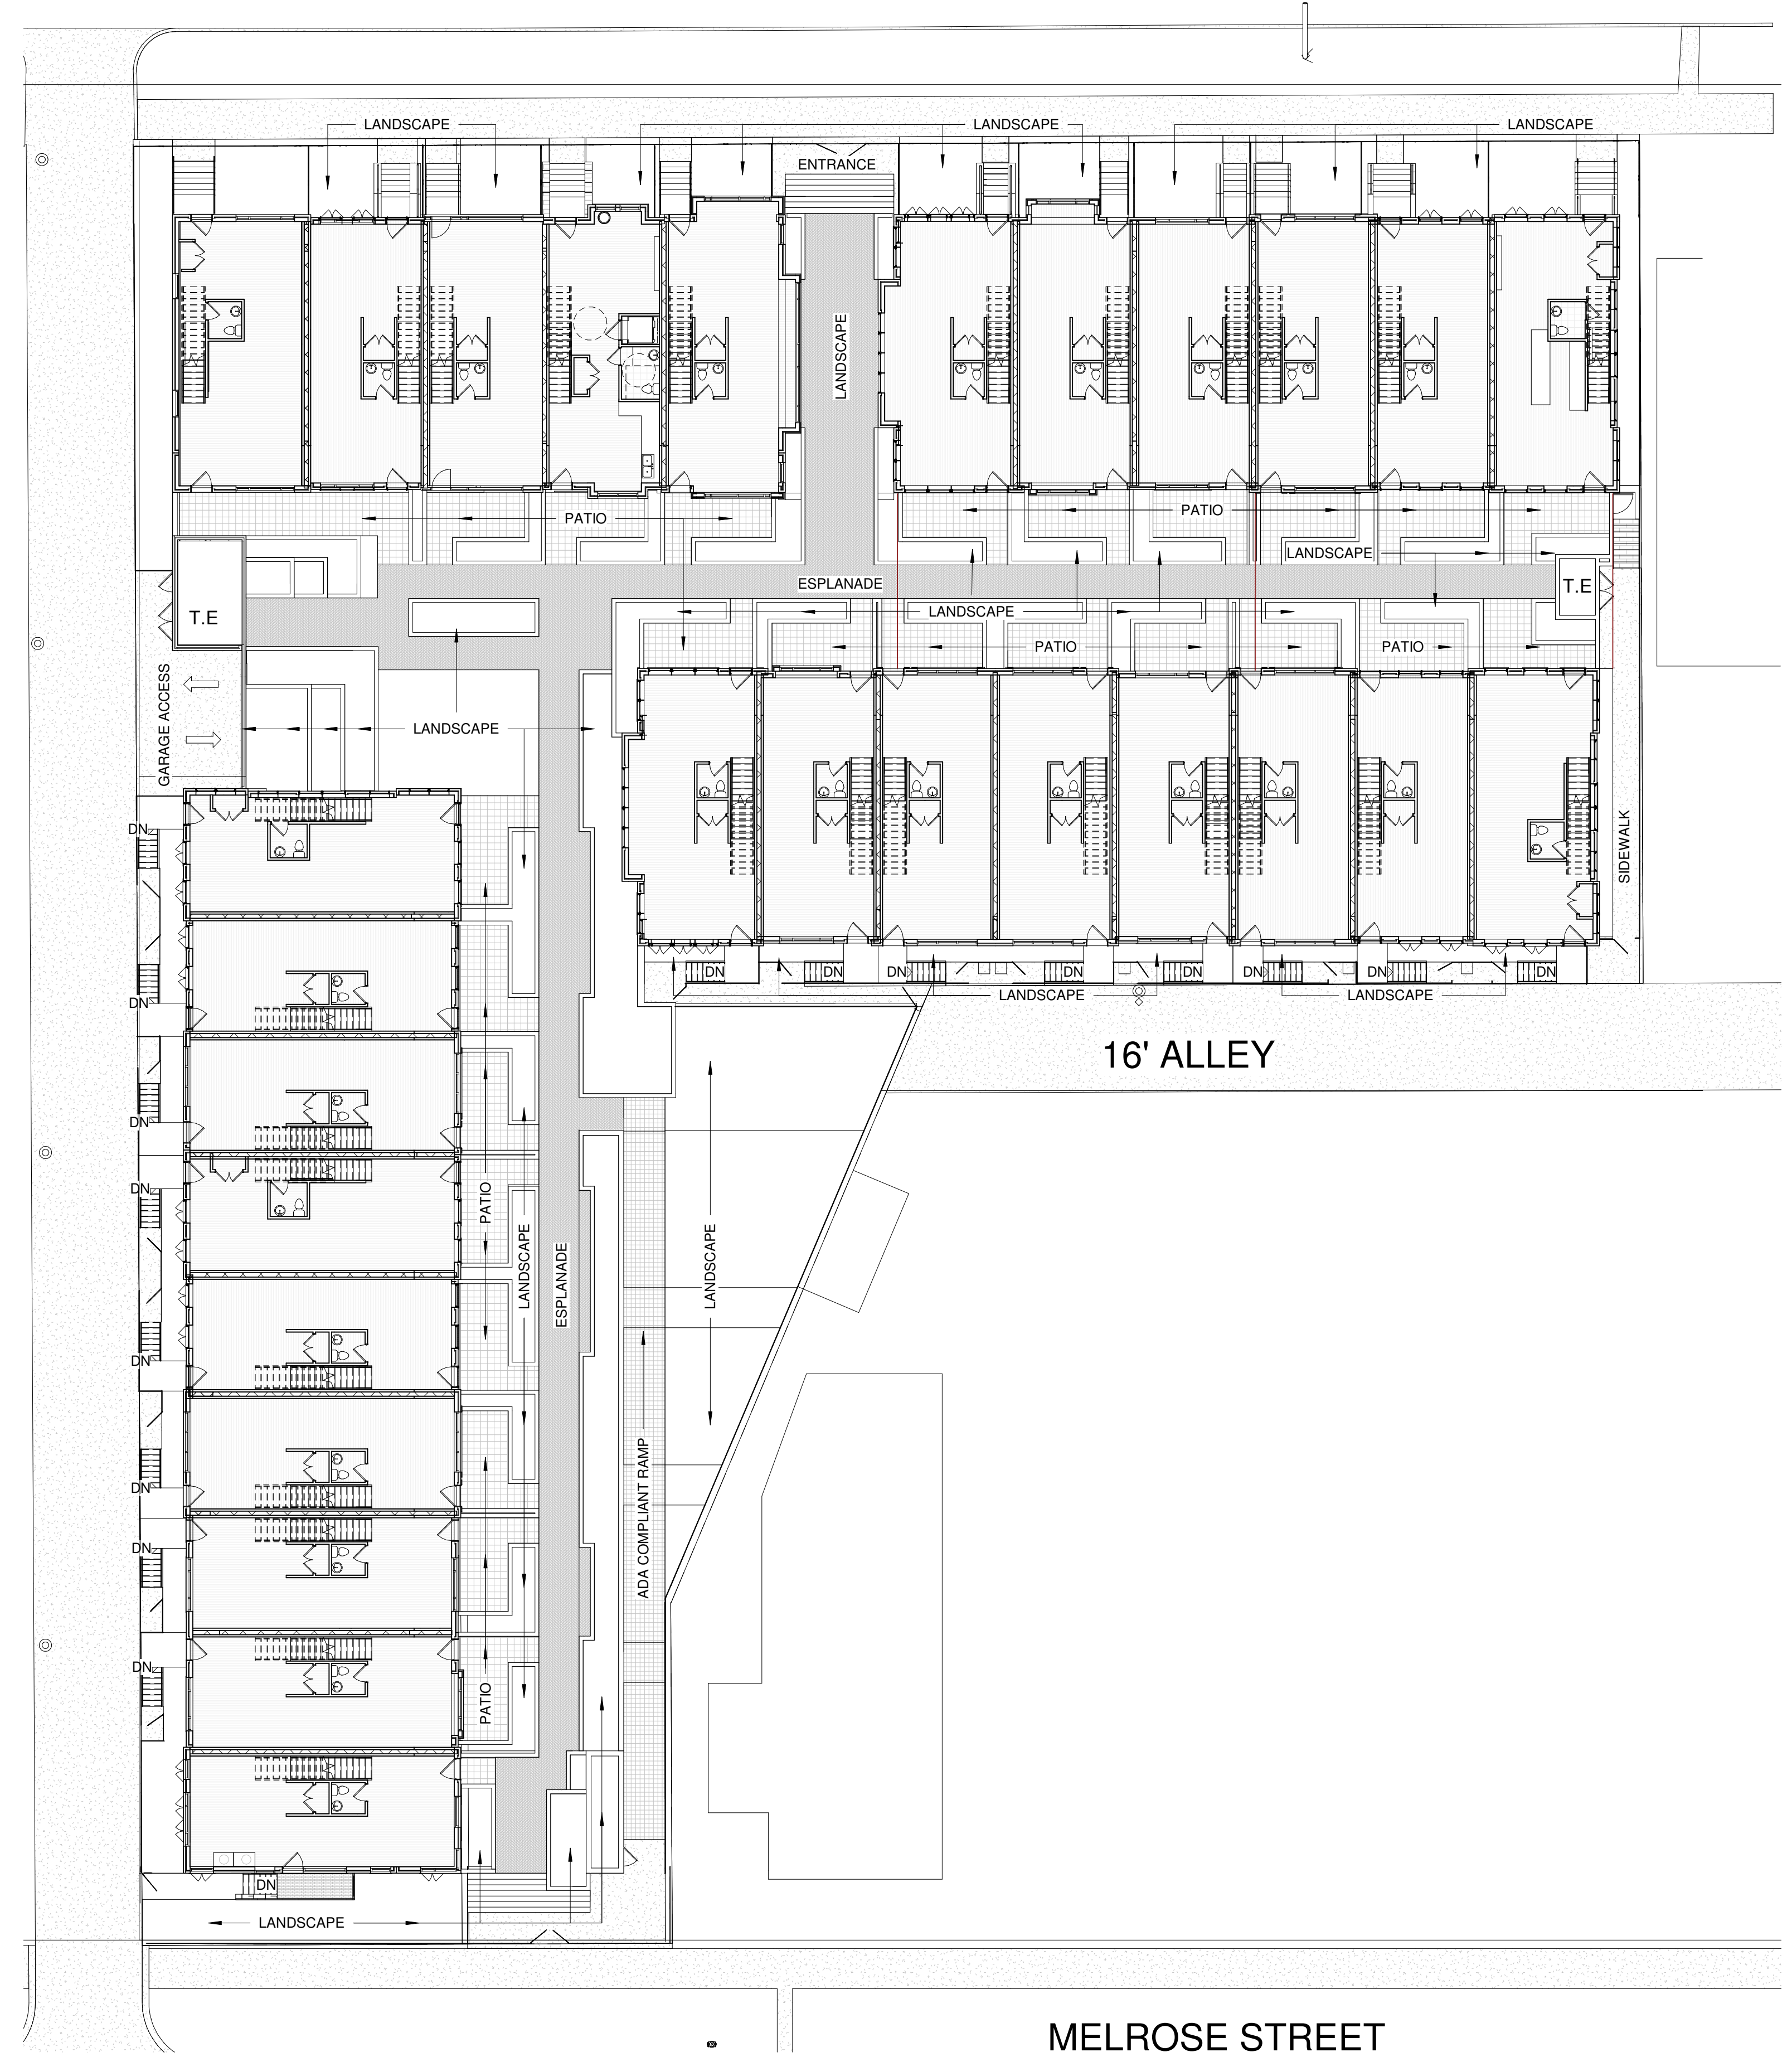

1 1-1ST FLOOR
1/16" = 1'-0"