
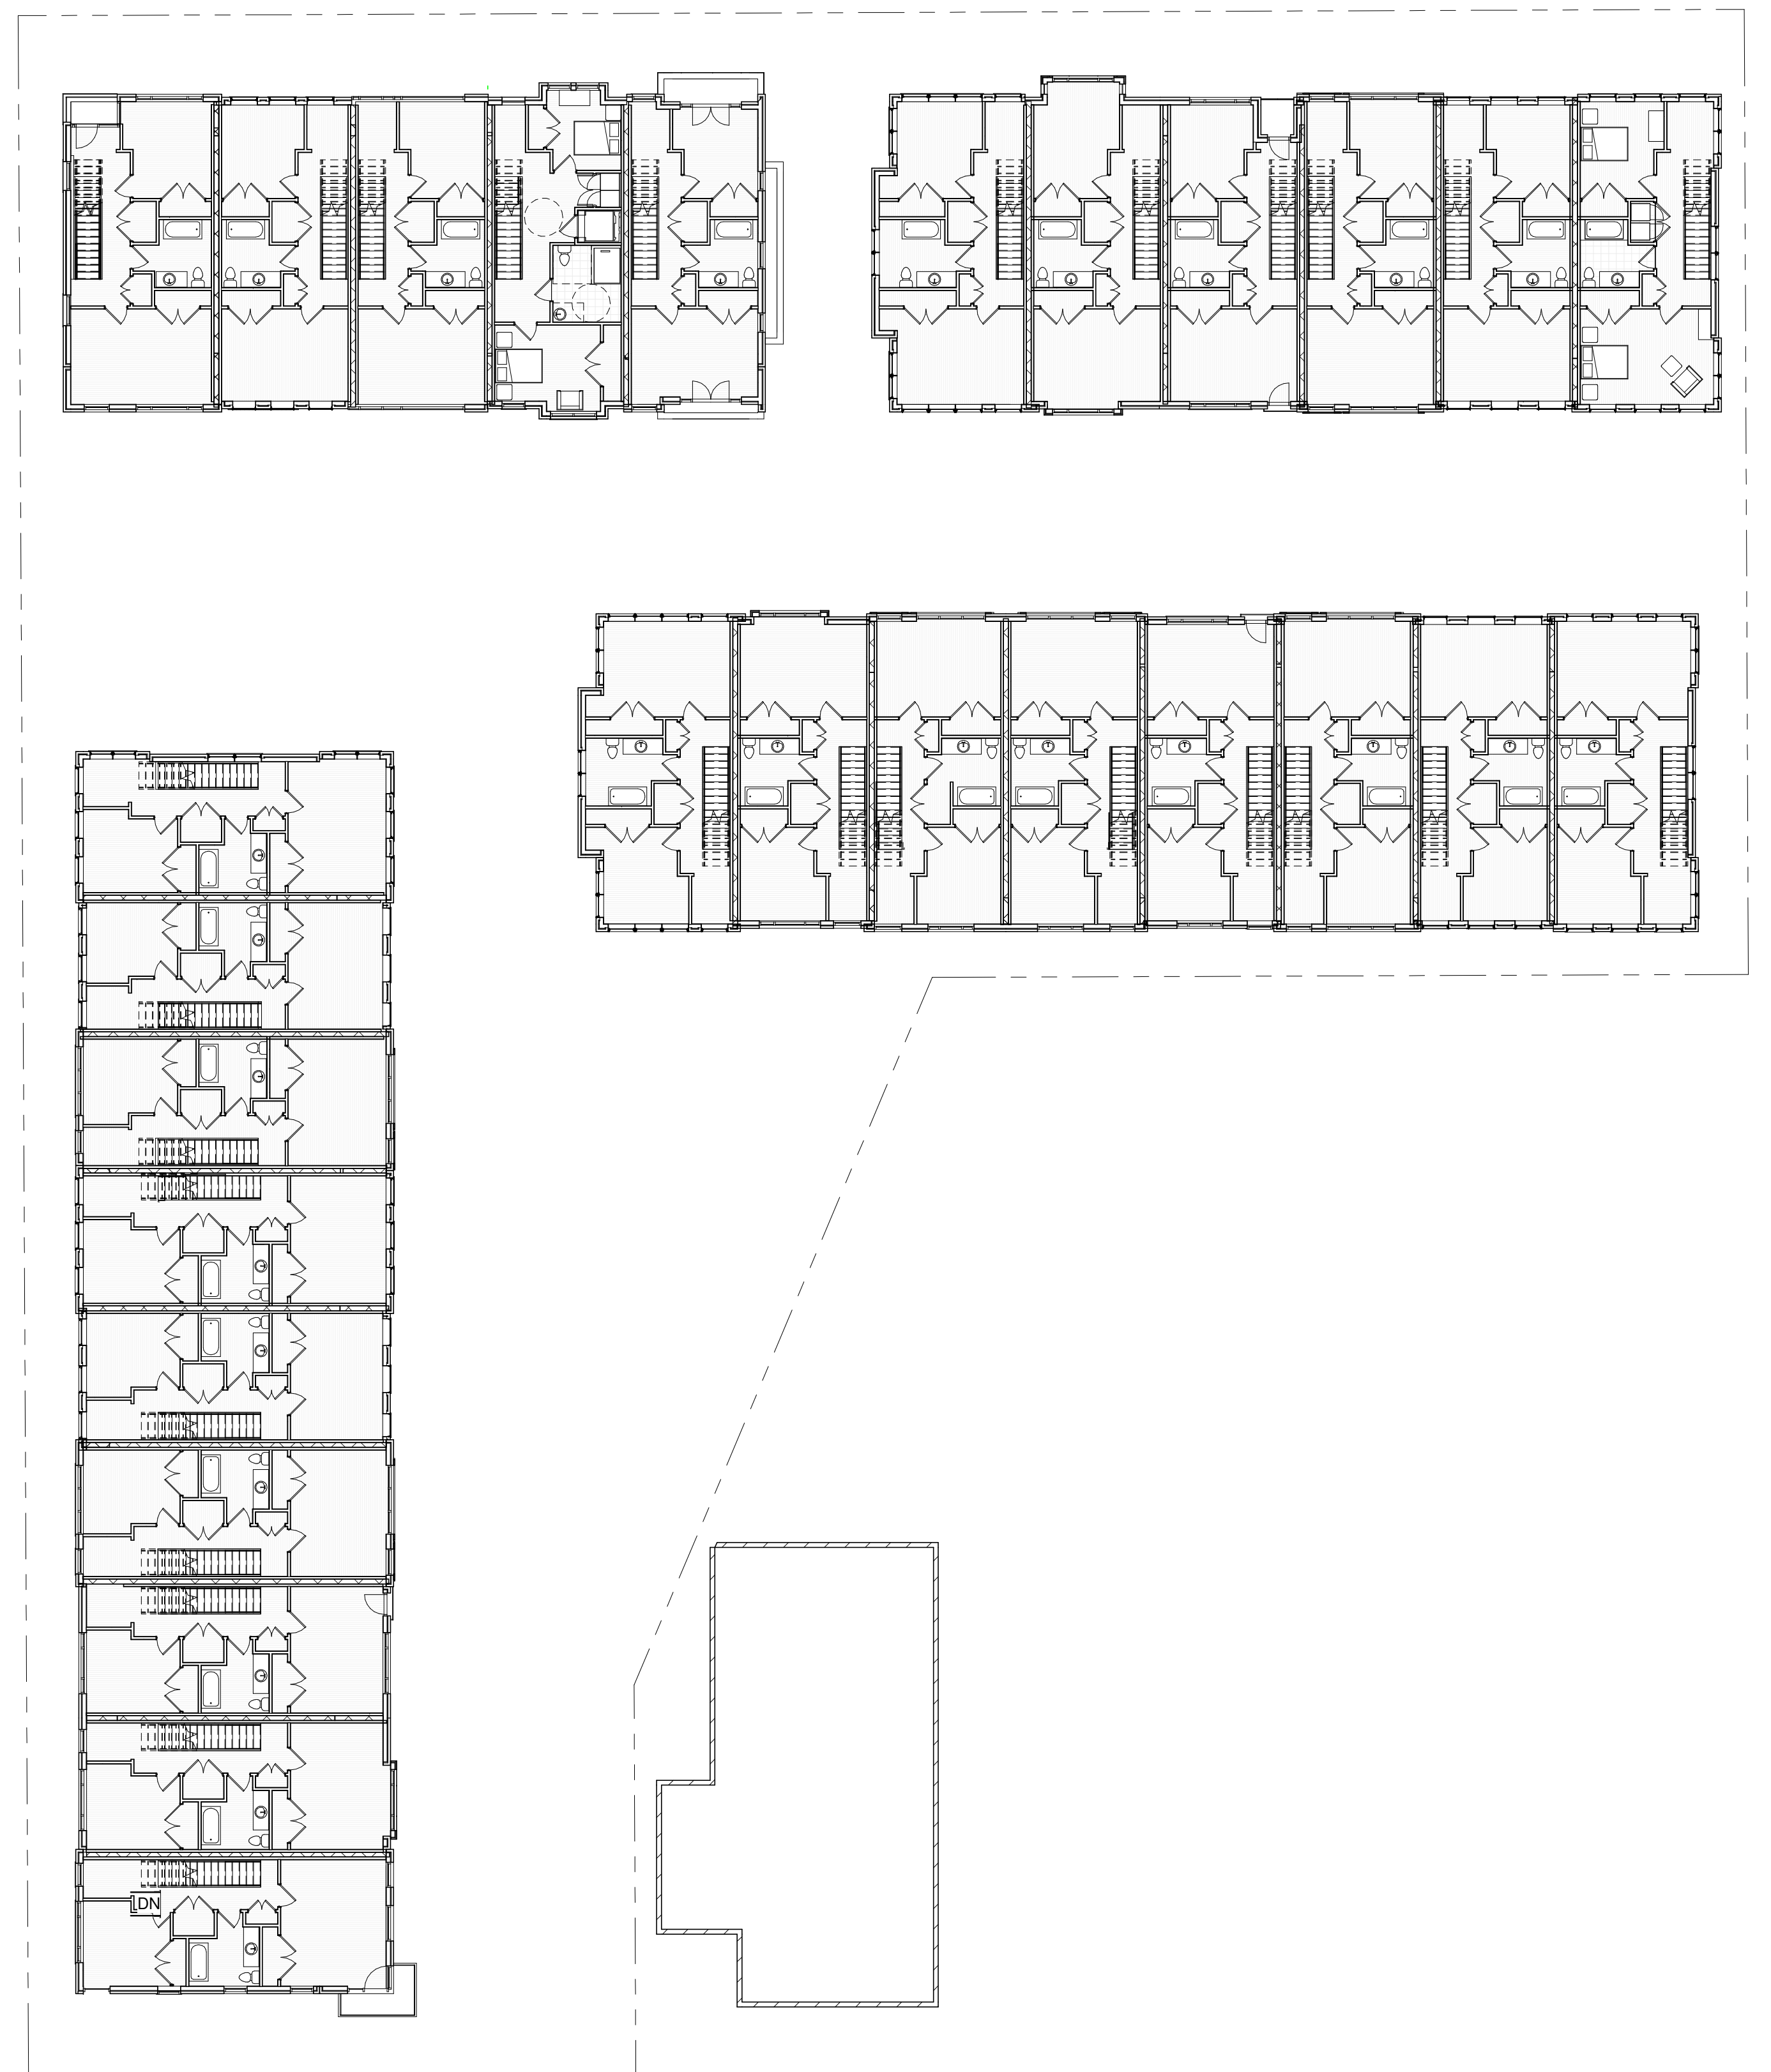


SCHOOL STREET

SCHOOL STREET

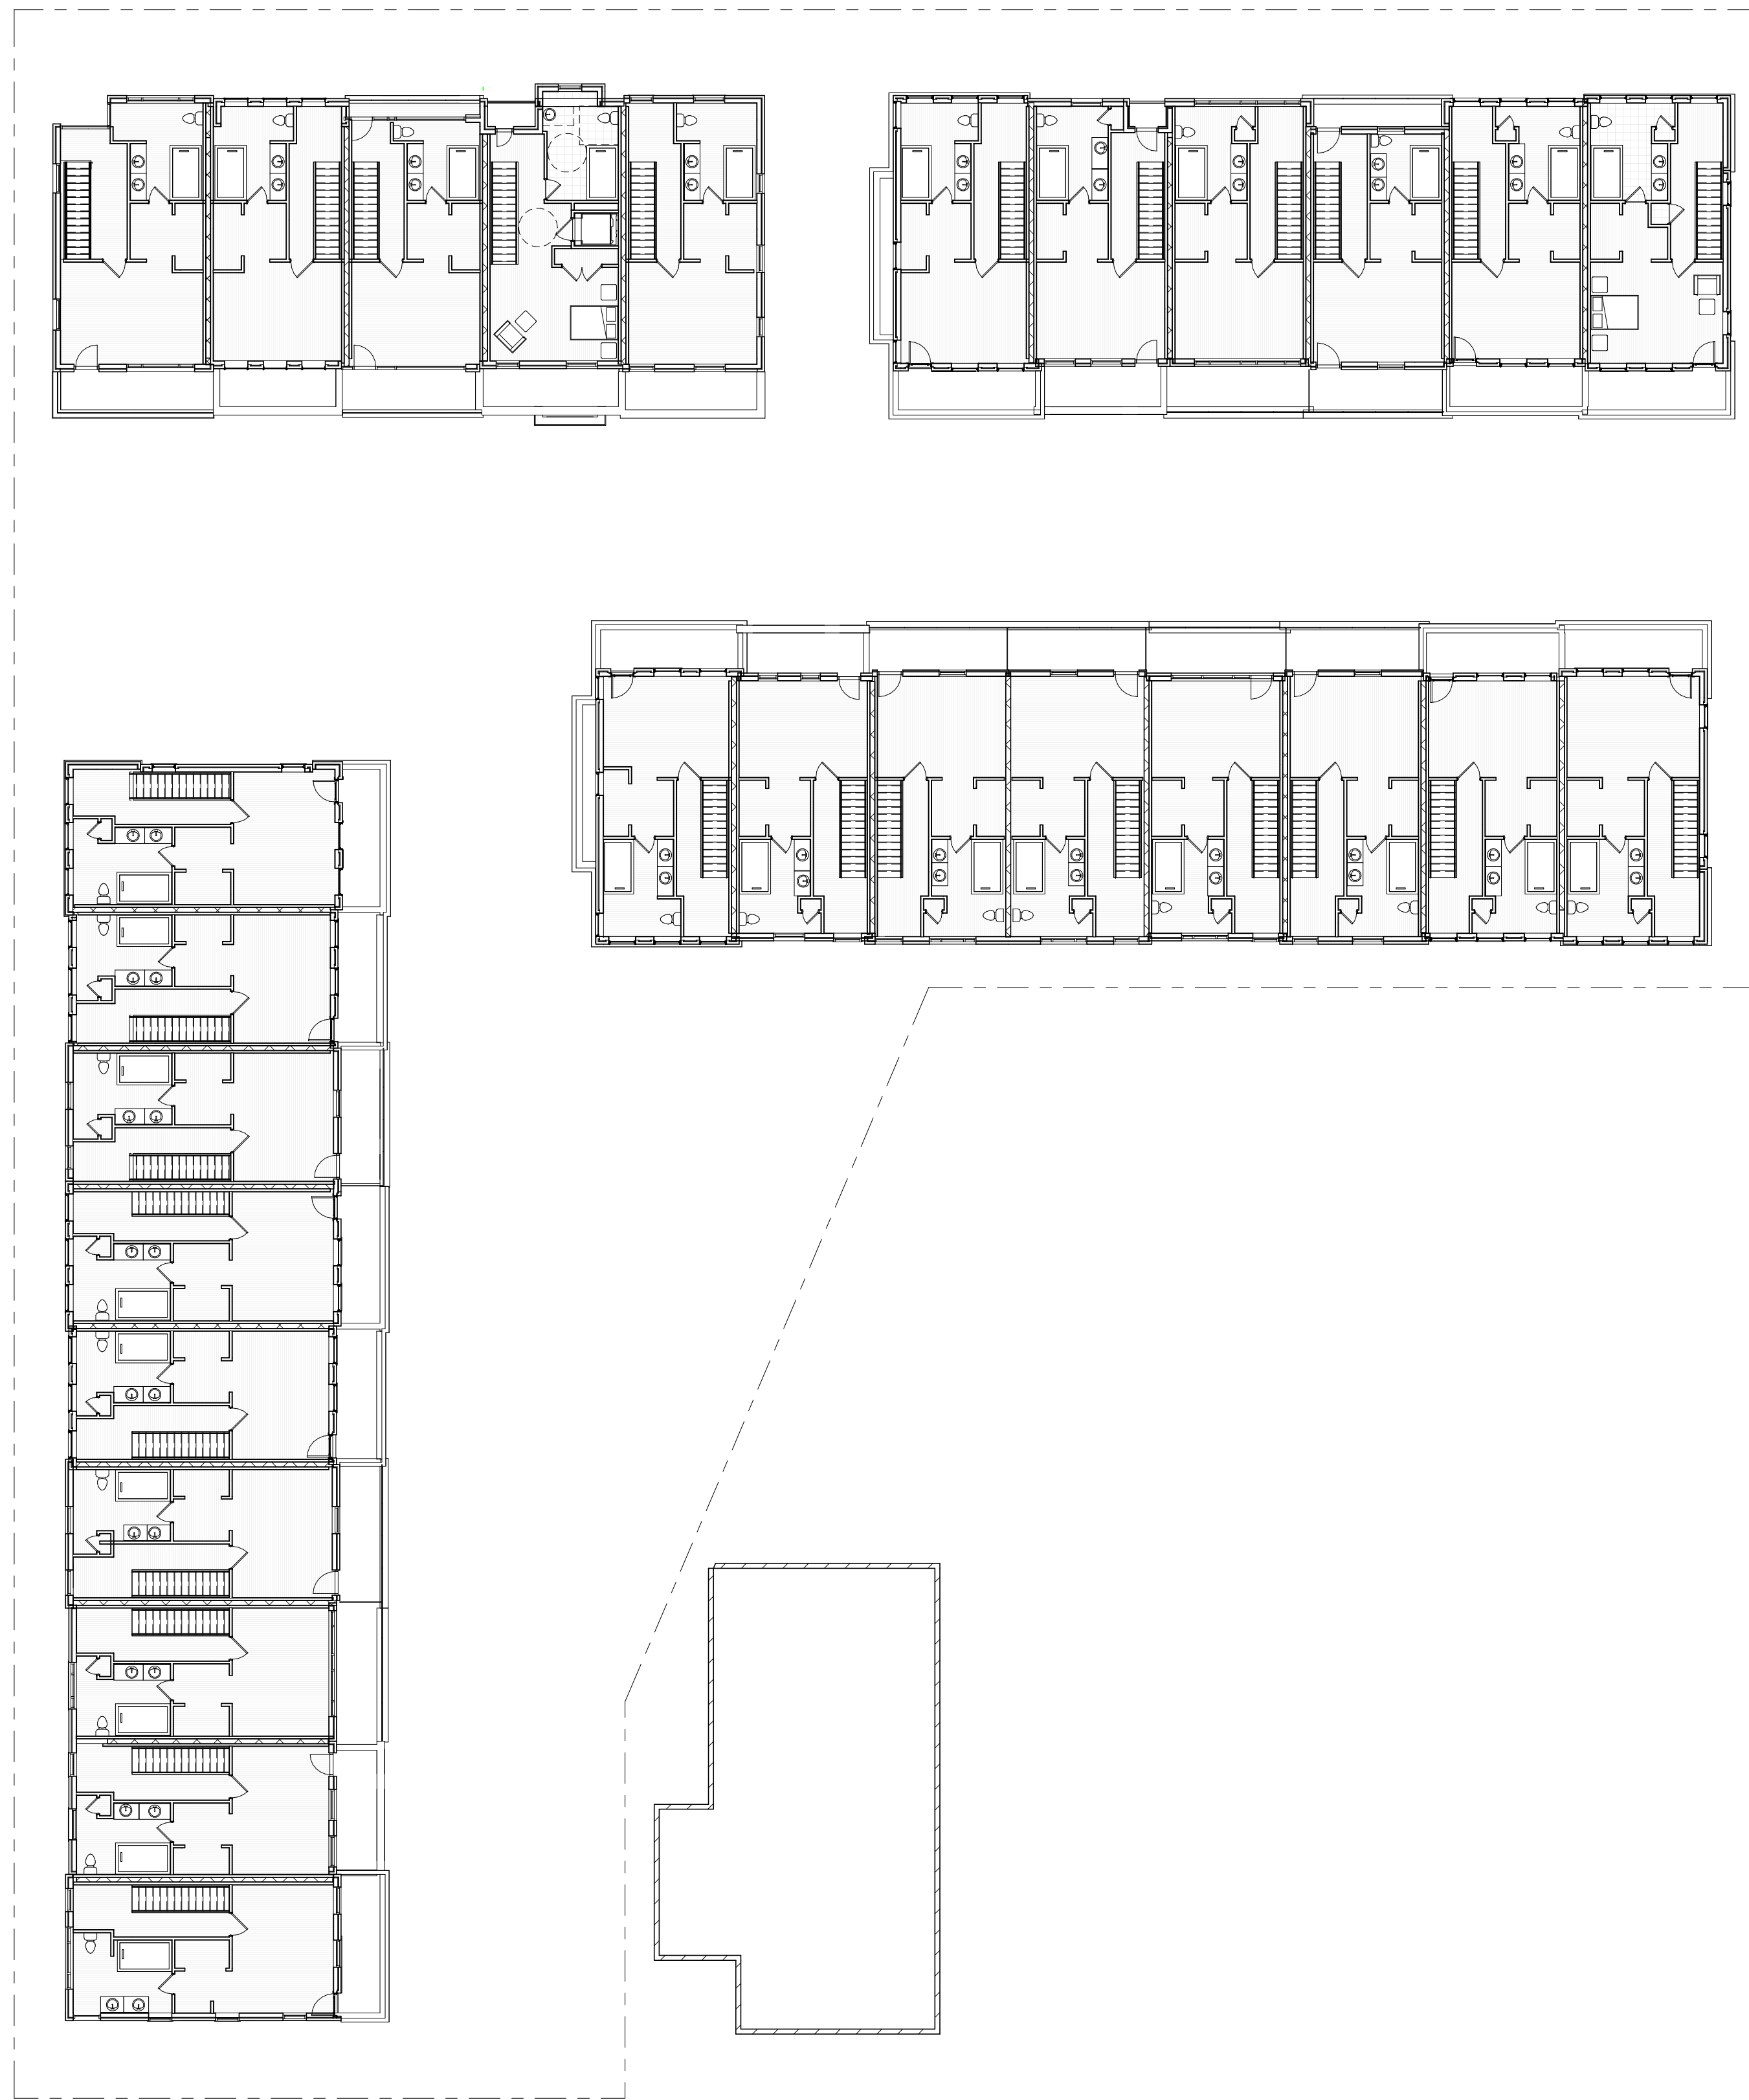

MELROSE STREET

MELROSE STREET

② 3-3RD FLOOR  
1/16" = 1'-0"

① 2-2ND FLOOR  
1/16" = 1'-0"

**aic**  
architects

4840 main street | skokie illinois 60077  
office 847. 829. 0801 | fax 847. 763. 8708  
info@acarchitects.net | www.acarchitects.net

2ND & 3RD FLR PLANS

**A1.02**

address: 1225 W School St  
Chicago, IL 60657

project: 919 date: 12 19 19  
drawn: RA JZ