



SITE PLAN/GROUND FLOOR PLAN

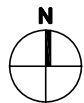


Applicant: Lake View Lutheran Church
 Address: 835 West Addison
 Introduced: September 9, 2020

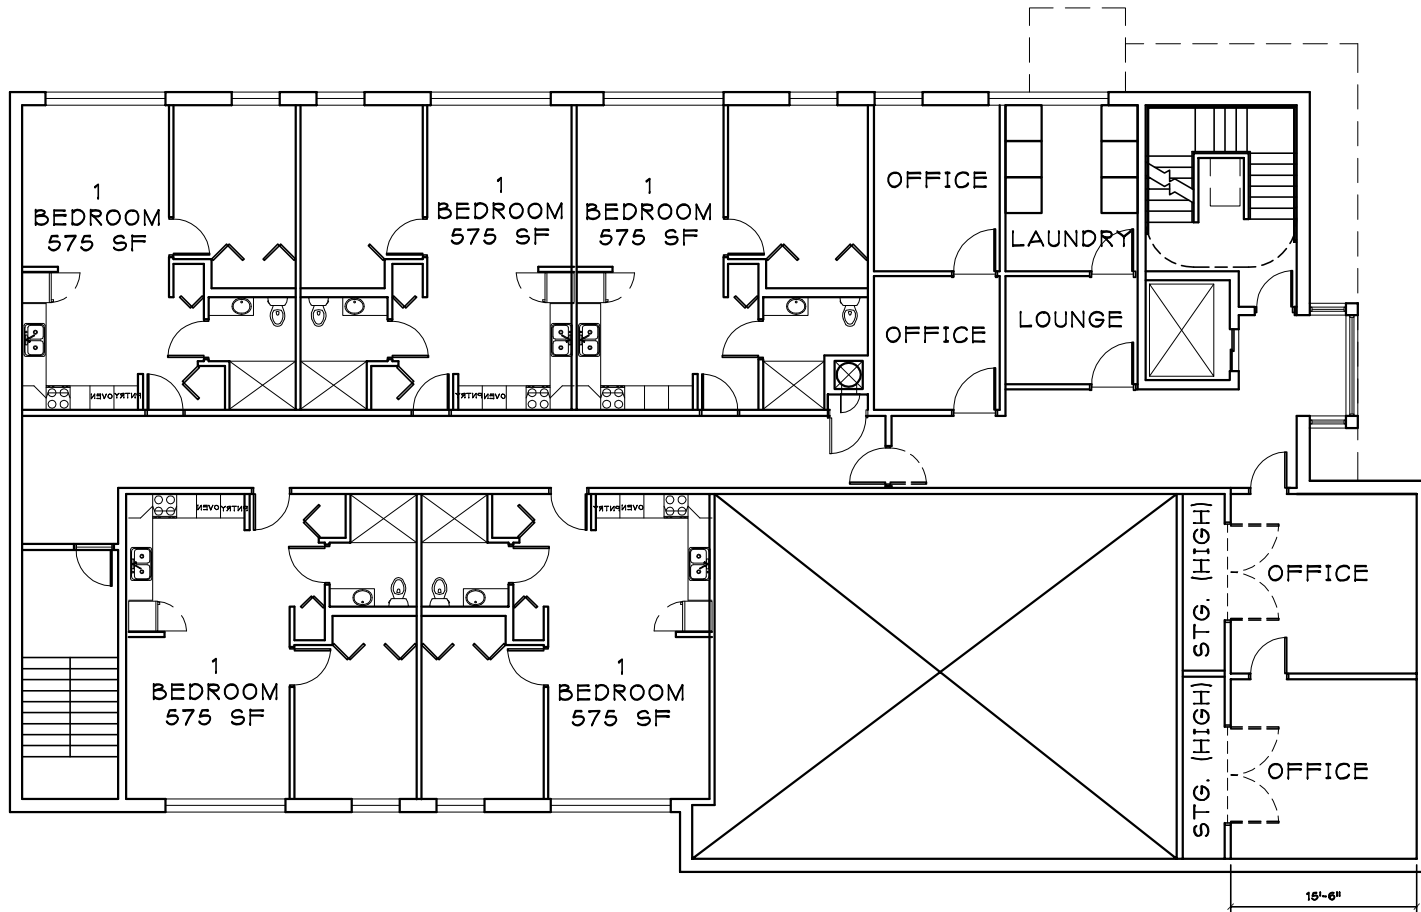

SECOND FLOOR PLAN



Applicant: Lake View Lutheran Church
 Address: 835 West Addison
 Introduced: September 9, 2020

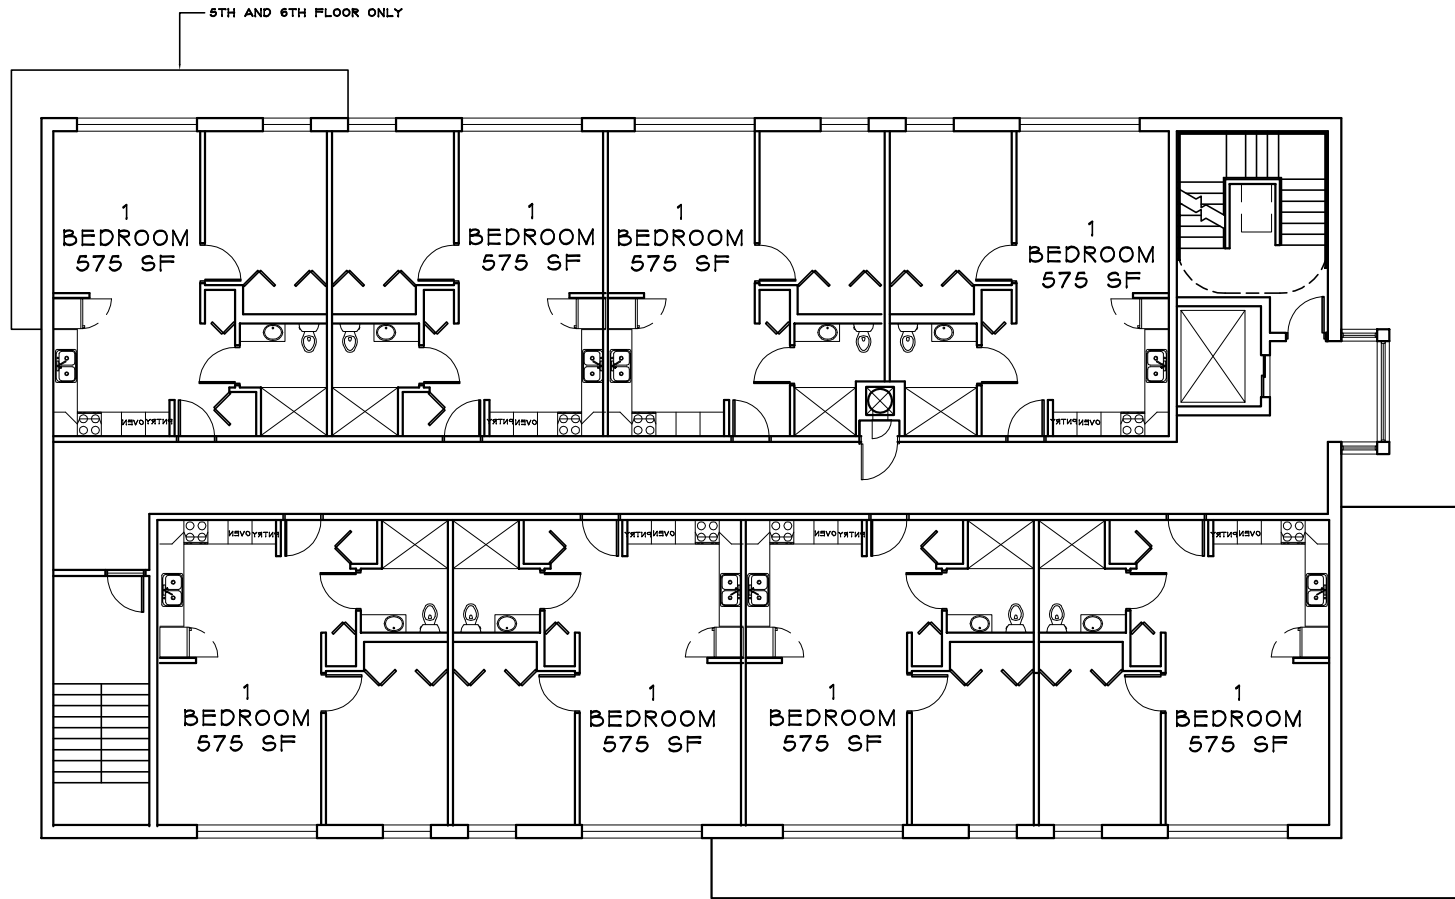

TYPICAL FLOOR PLAN




Applicant: Lake View Lutheran Church
Address: 835 West Addison
Introduced: September 9, 2020



ADDISON ELEVATION

ADDISON (NORTH) ELEVATION


Applicant: Lake View Lutheran Church
 Address: 835 West Addison
 Introduced: September 9, 2020

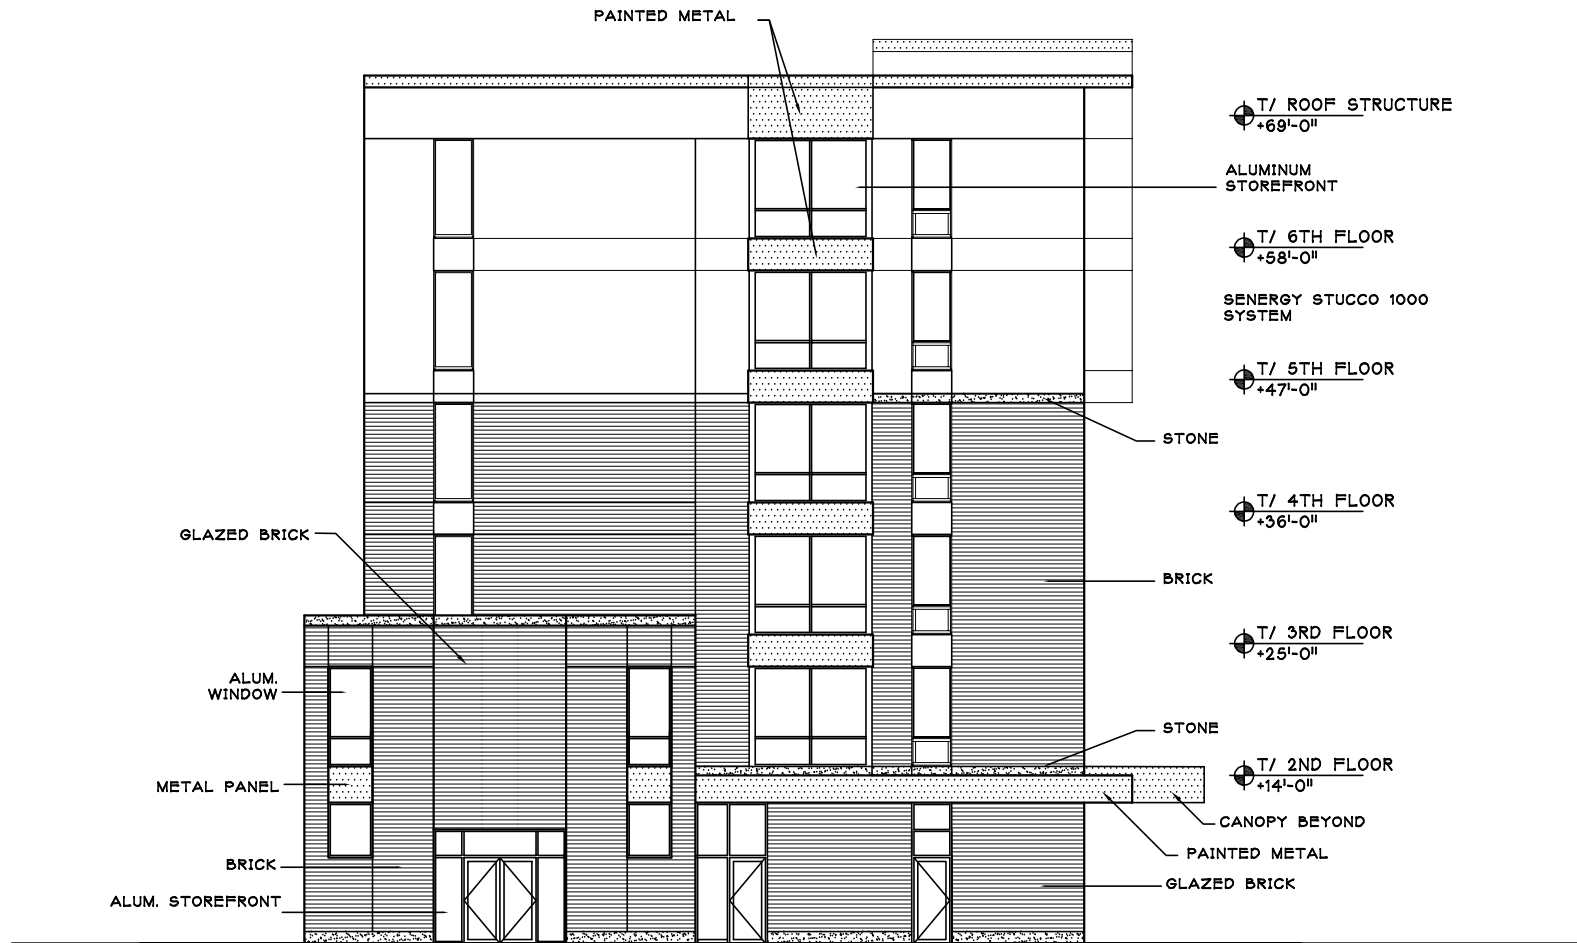

RETA ELEVATION


RETA (EAST) ELEVATION

Applicant: Lake View Lutheran Church
 Address: 835 West Addison
 Introduced: September 9, 2020

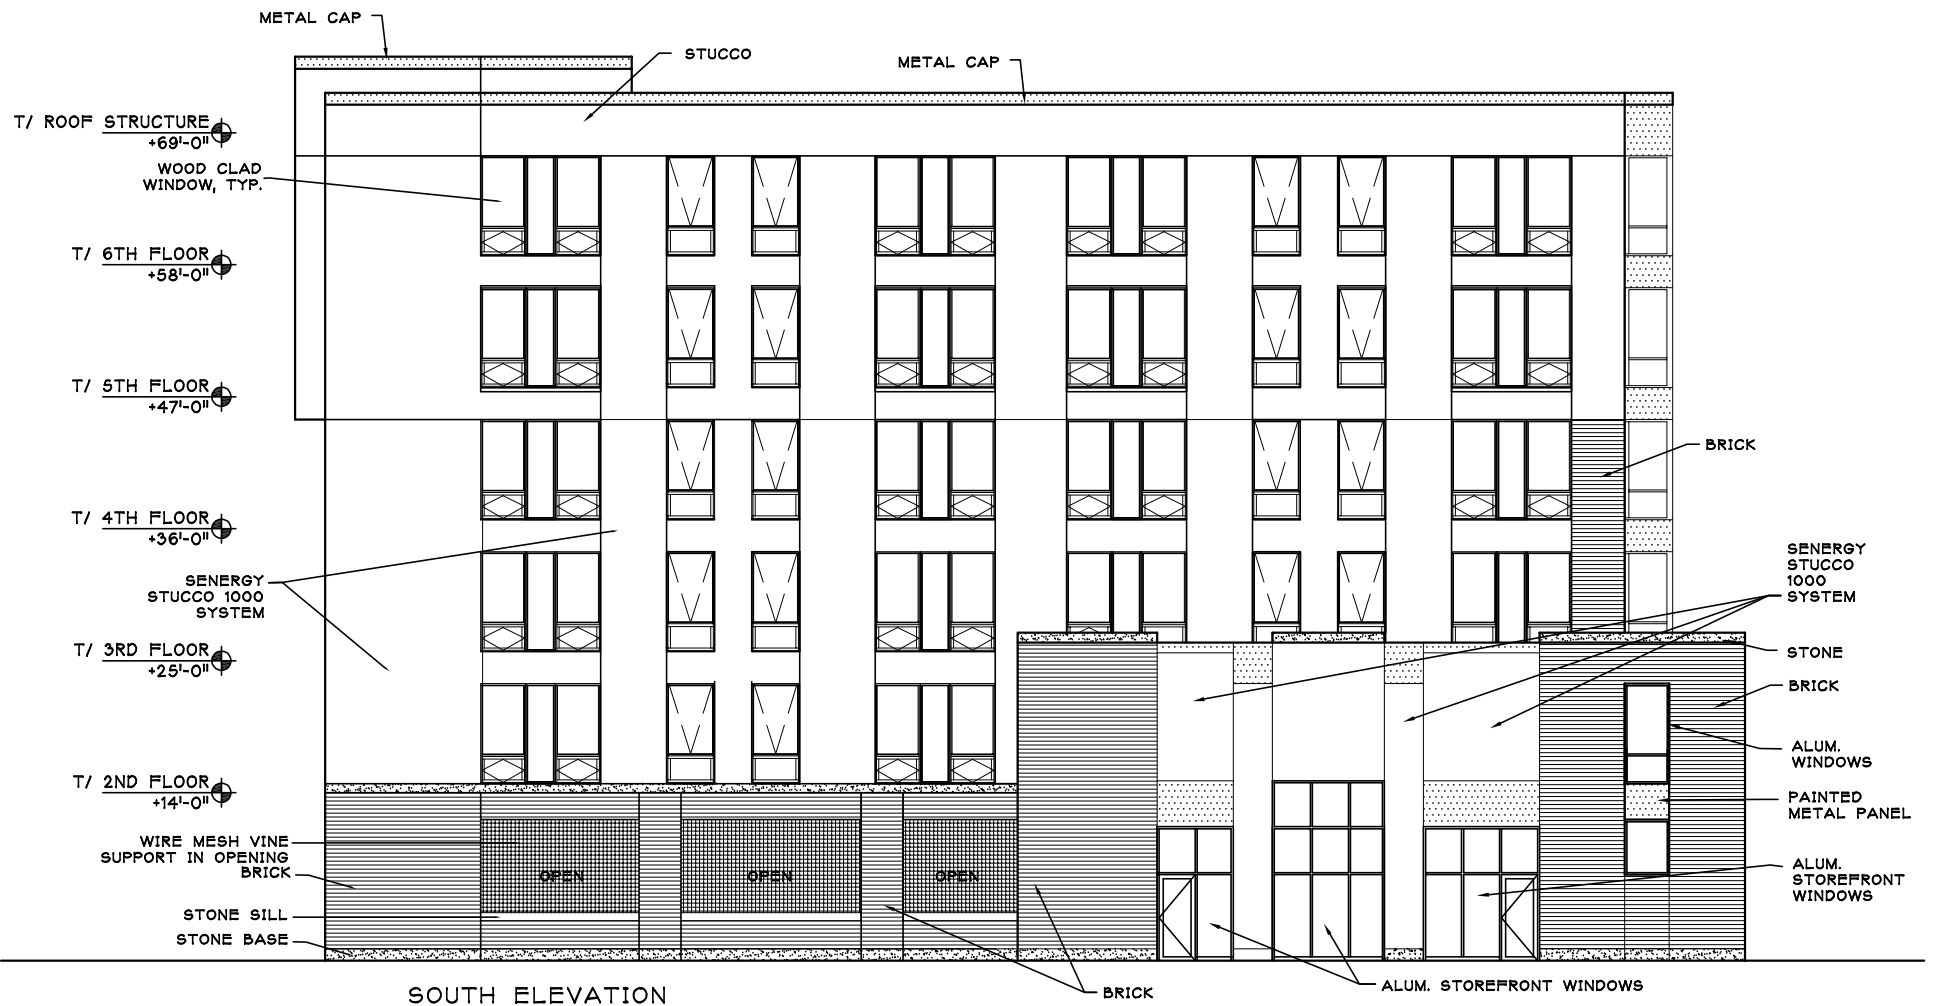

SOUTH ELEVATION

Applicant: Lake View Lutheran Church
 Address: 835 West Addison
 Introduced: September 9, 2020

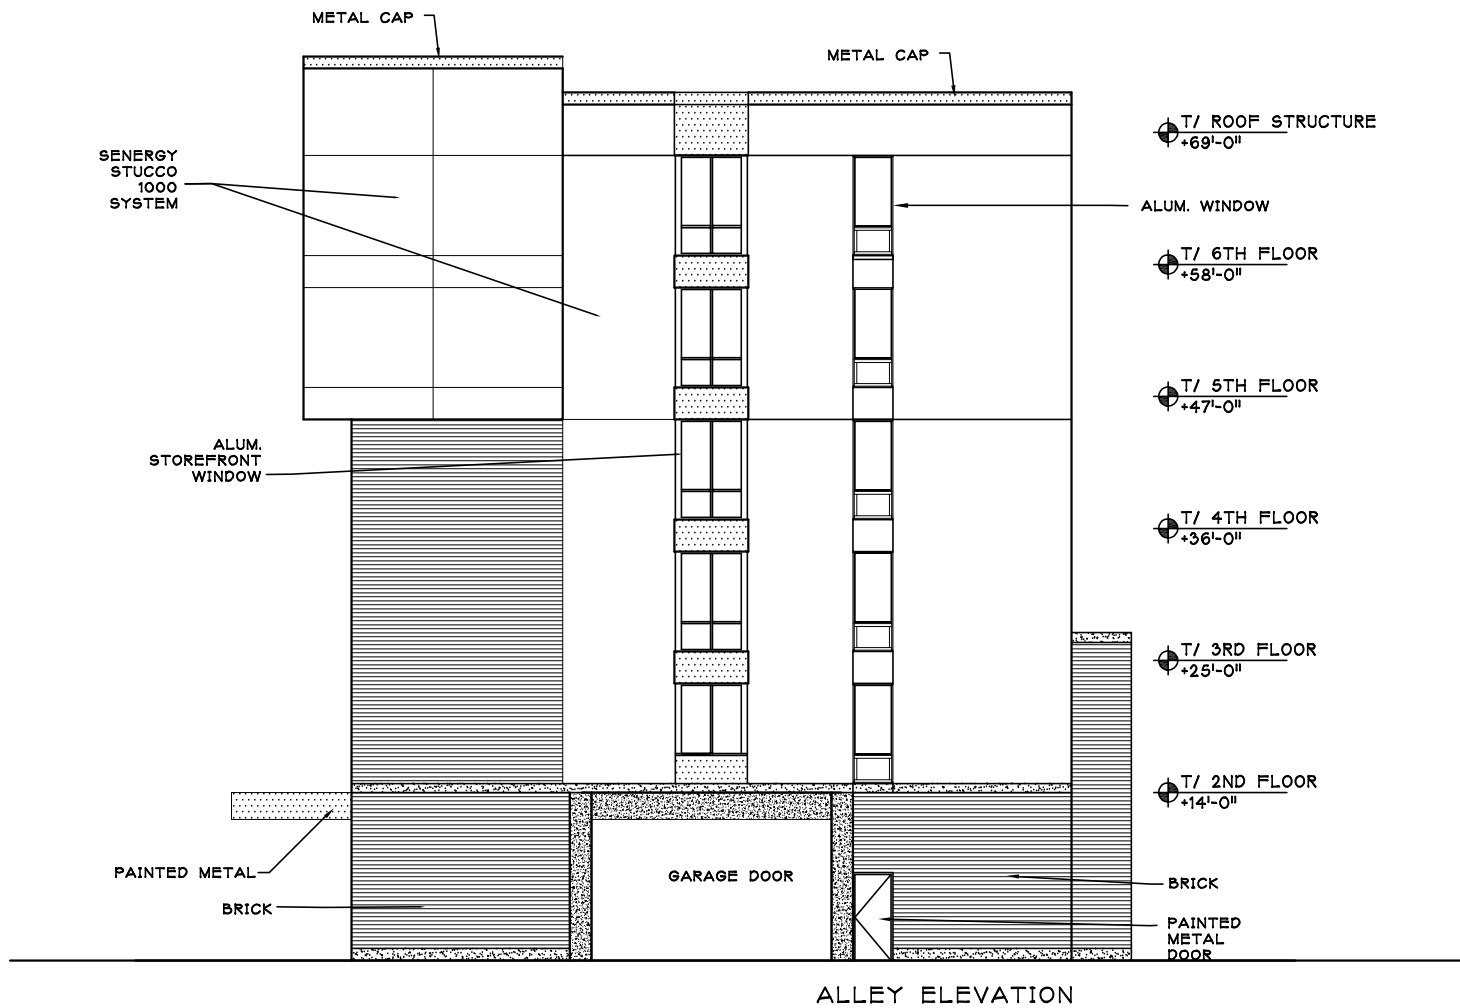

WEST (ALLEY) ELEVATION

Applicant: Lake View Lutheran Church
 Address: 835 West Addison
 Introduced: September 9, 2020

